


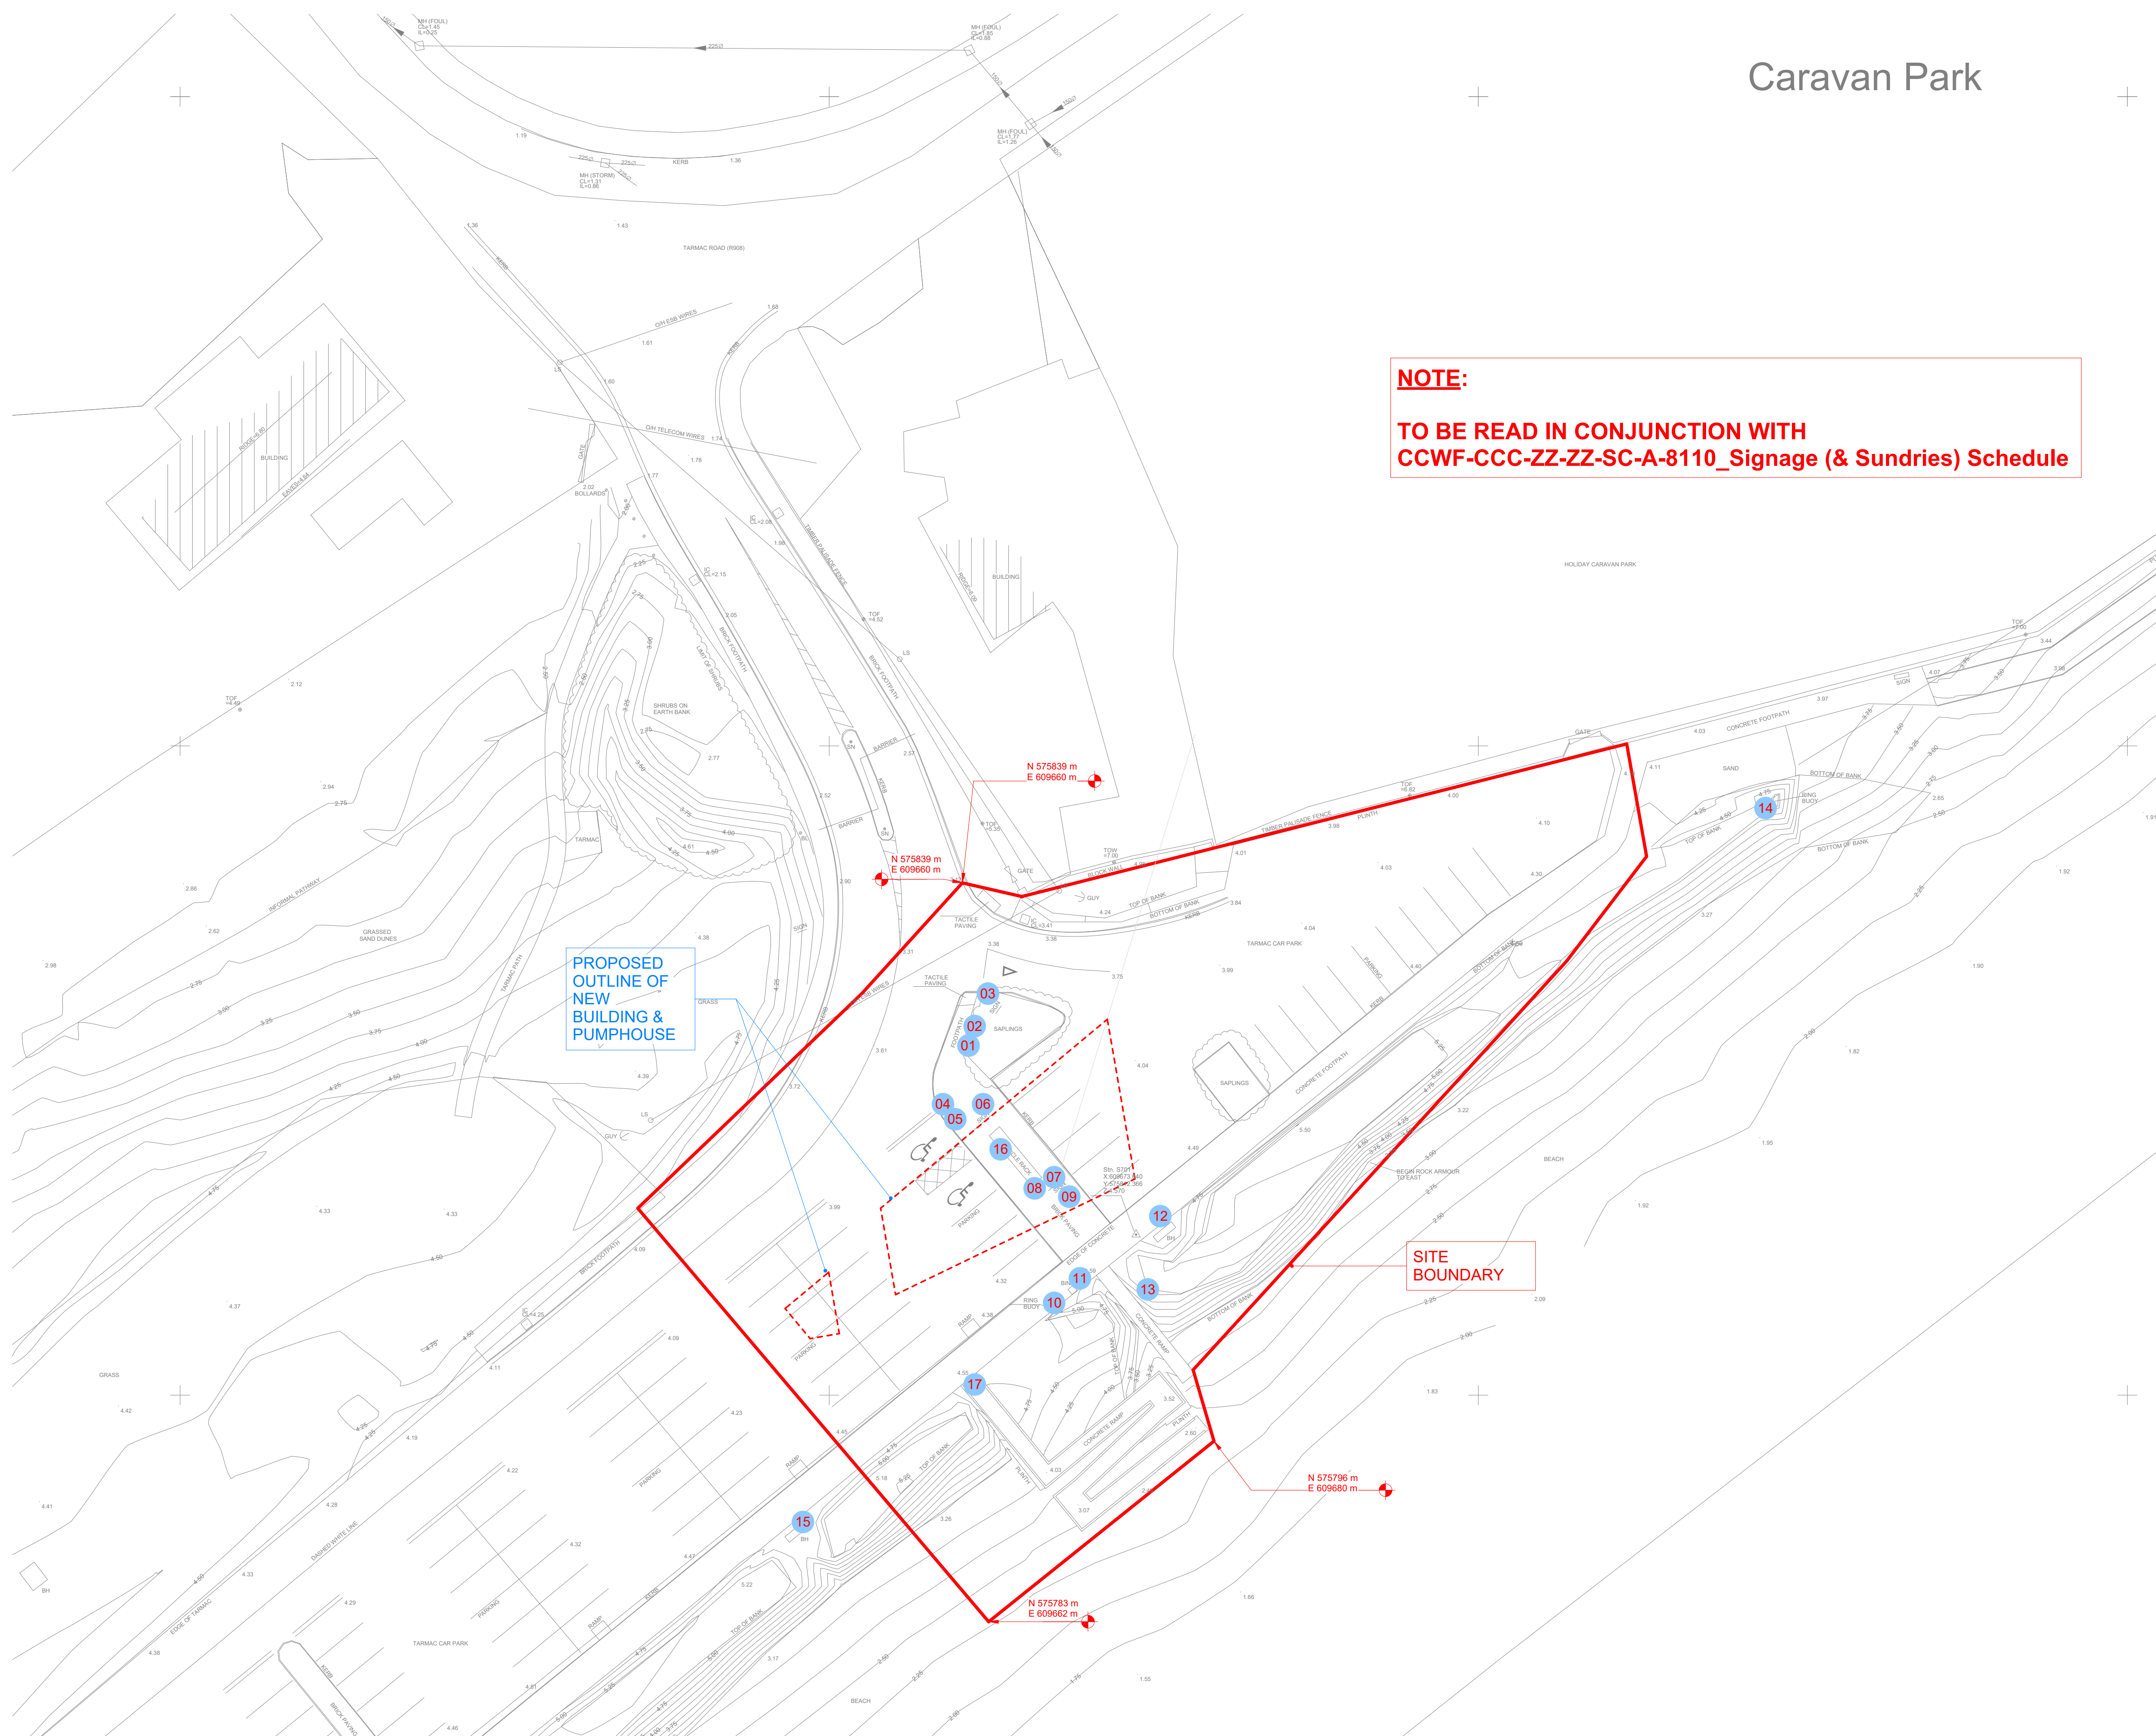


NOTE:
TO BE READ IN CONJUNCTION WITH
CCWF-CCC-ZZ-ZZ-SC-A-8110_Signage (& Sundries) Schedule

PROPOSED
OUTLINE OF
NEW
BUILDING &
PUMPHOUSE

SITE
BOUNDARY

NOTE:
Dimensions not to be scaled from drawing.
For any discrepancies found consult with design office.
Copyright © - Cork County Council Architect's Dept.
This drawing to be read in conjunction with all the
Specification Documents.

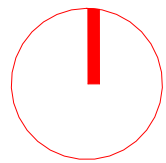

O.S. map numbers - 6348, 6301 - C

T.	TENDER ISSUE	13.07.2026
Rev	Description	Date
Revision		

Project Stage: **TENDER**

Comhairle Contae Chorcaí
Roinn na nAiltirí
Seachadadh Gailltí
Halla an Chontae | Corcaigh | T12 R2NC | Éire
An tAiltire Contae | Marcus O'Coileáin

Cork County Council
Architect Department
Capital Delivery Directorate
County Hall | Cork | T12 R2NC | Ireland
County Architect | Mark Collins
T +353-021 428 5430 | architects@corkcoco.ie | www.corkcoco.ie



Protect Title: **Claycastle Watersports Facility**
Youghal Co. Cork

Drawing Title:
EXISTING SITE SIGNAGE PLAN

Design Team:	Date: Jan 2023	Dwg No:
Cork County Council	Scale: 1:250	1040
Architects Department	Sheet: A1	
Capital Delivery	Stage ID: T	

File. No: **CCWF-CCC- ZZ- ZZ-DR-A- 1040**

Job No: **ATS1_S_2021_025**

1 SITE SIGNAGE (& SUNDRIES) LOCATION PLAN

Scale 1 : 250 @A1