


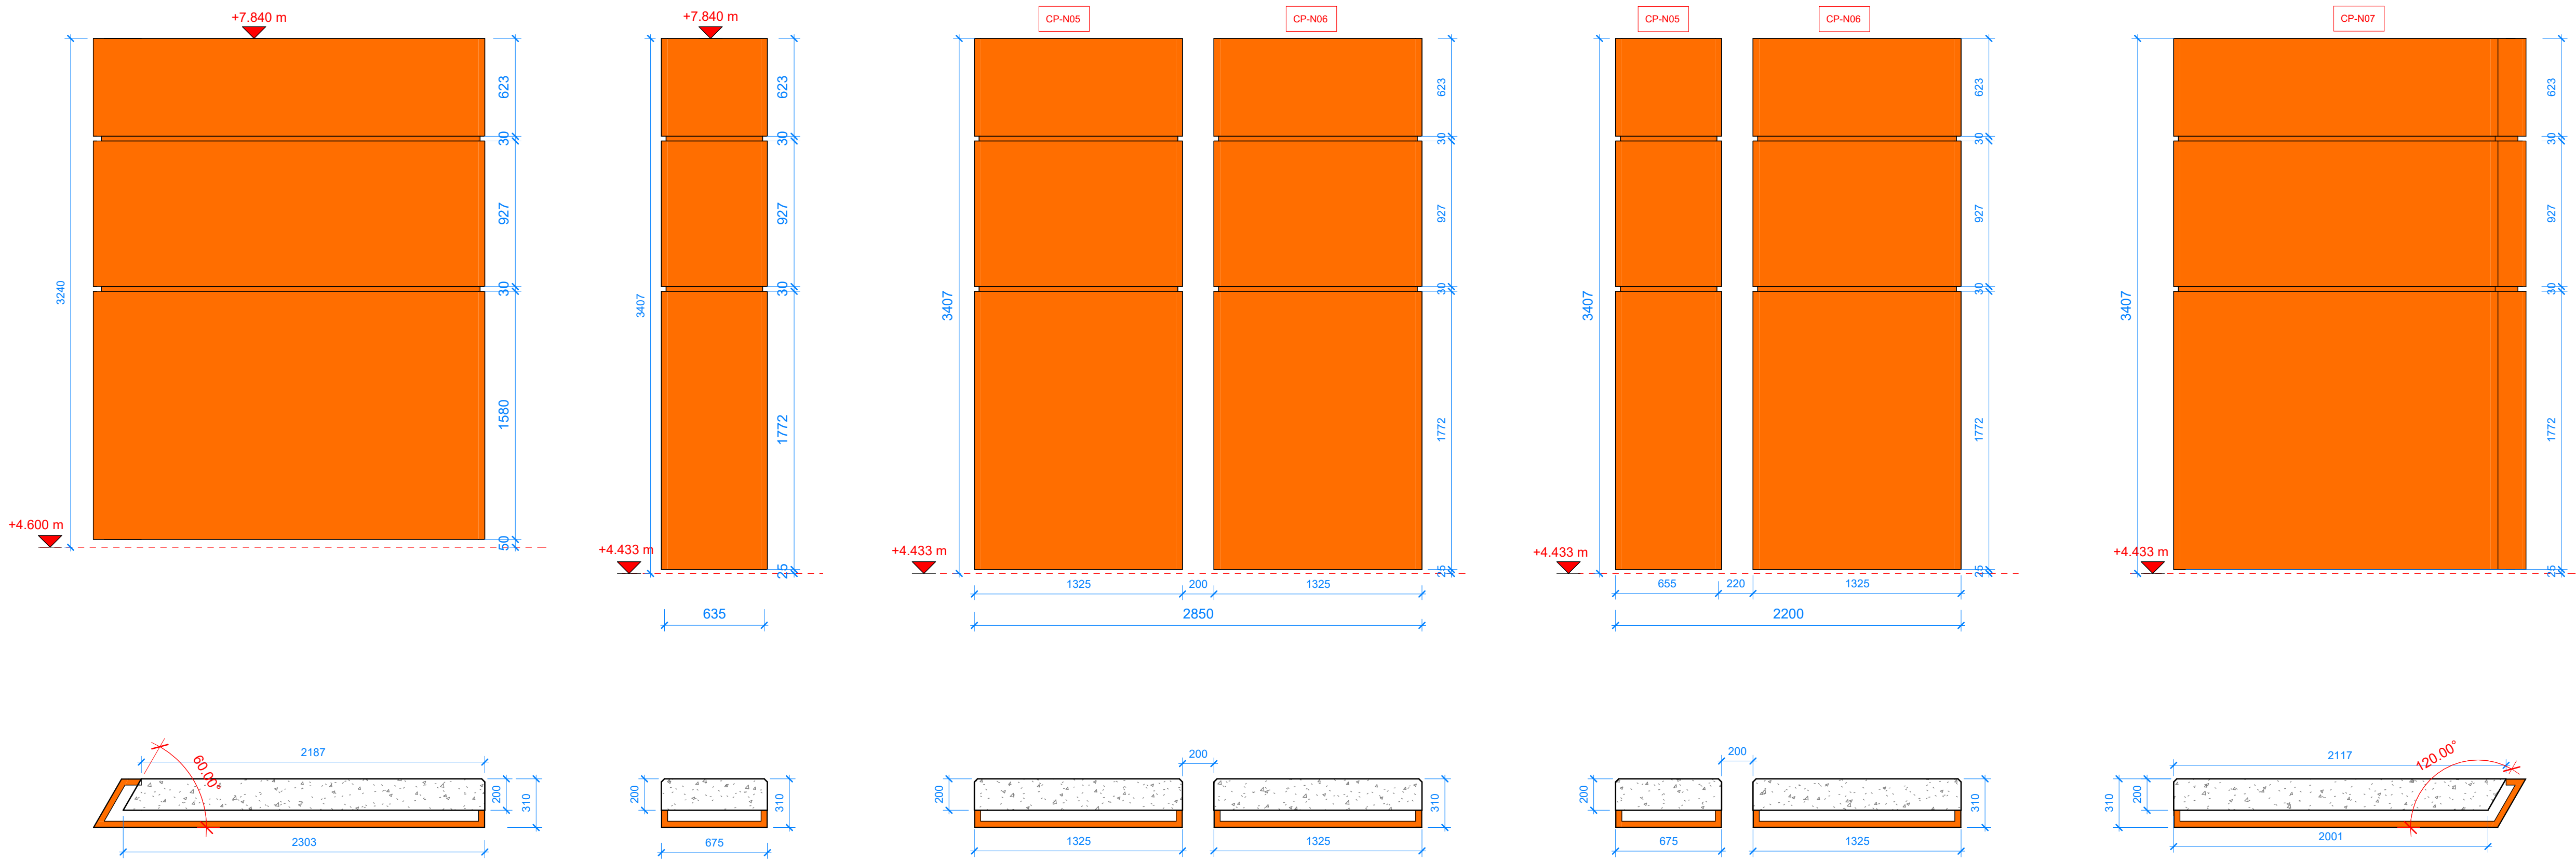


13 CP-N01
Scale 1 : 25 @A1

14 CP-N02
Scale 1 : 25 @A1

12 CP-N03 & CP-N04
Scale 1 : 25 @A1

3 CP-N05 & CP-N06
Scale 1 : 25 @A1

15 CP-N07
Scale 1 : 25 @A1

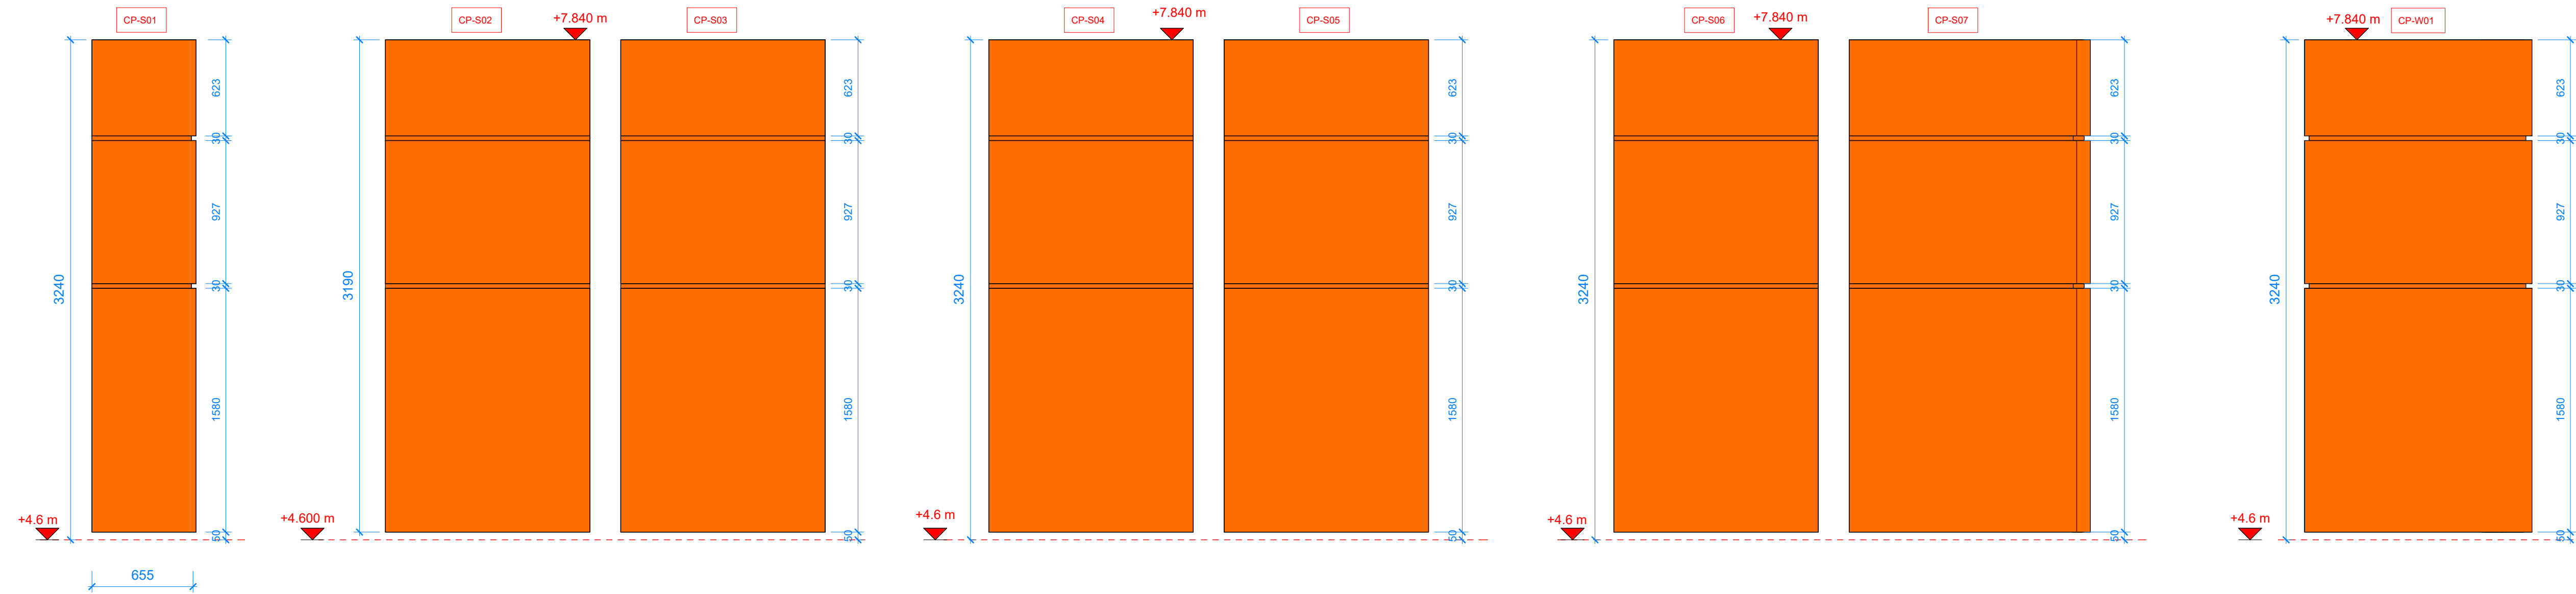

6 CP-S01
Scale 1 : 25 @A1


19 CP-S02 & CP-S03
Scale 1 : 25 @A1

20 CP-S04 & CP-S05
Scale 1 : 25 @A1

21 CP-S06 & CP-S07
Scale 1 : 25 @A1

7 CP-W01
Scale 1 : 25 @A1

NOTE:
Dimensions not to be scaled from drawing.
For any discrepancies found consult with design office.
Copyright © - Cork County Council Architect's Dept.
This drawing to be read in conjunction with all the
Specification Documents.

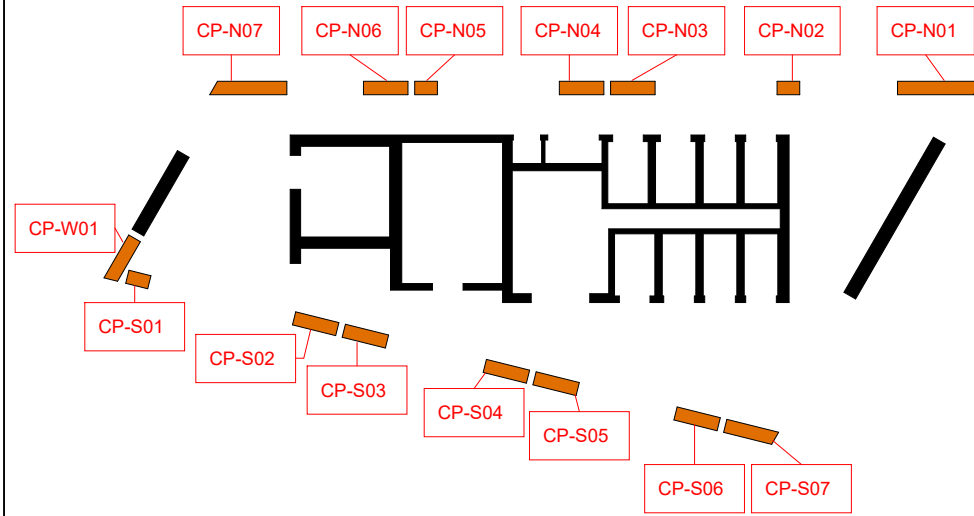

KEY PLAN

T.	TENDER ISSUE	13.07.2026
Rev	Description	Date
Revision		

Project Stage: **TENDER**

Comhairle Contae Chorcaí
Roinn na nAiltirí
Seachadadh Gaipillí
Halla an Chontae | Corcaigh | T12 R2NC | Éire
An Múirte Contae | Marcus O'Connell

Cork County Council
Architect Department
Capital Delivery Directorate
County Hall | Cork | T12 R2NC | Ireland
County Architect | Mark Collins
T +353-021 428 5430 | architects@corkcoco.ie | www.corkcoco.ie



Protect Title: **Claycastle Watersports Facility**
Youghal Co. Cork

SCHEDULE OF CORTEN COLUMNS

Design Team:	Date: Jan 2023	Dwg No:
Cork County Council	Scale: 1:25	8020
Architects Department	Sheet: A1	
Capital Delivery	Stage ID: T	
File No: CCWF-CCC- ZZ- ZZ-SC-A- 8020		
Job No: ATS1_S_2021_025		