


No part of this document may be reproduced or transmitted in any form or stored in any retrieval system of any nature without the written permission of Ray Keane & Associates as copyright holder except as agreed for use on the project for which the document was originally issued.

Original Drawing Size A1

Notes

- THIS DRAWING IS TO BE READ IN CONJUNCTION WITH ALL RELEVANT ENGINEERS AND ARCHITECTS DRAWINGS AND SPECIFICATIONS.
- DO NOT SCALE DRAWINGS. USE FIGURED DIMENSIONS ONLY.
- ALL DIMENSIONS ARE IN MILLIMETRES (mm).
- ANY DISCREPANCIES TO BE REPORTED IMMEDIATELY TO THE CONSULTING ENGINEER.
- ALL LEVELS ARE RELATED TO MALIN HEAD DATUM.
- ALL WATERMANS TO USE EIREANN STANDARDS PLEASE REFER TO IRISH WATER CONNECTION AND DEVELOPER SERVICES WATERMANS PRODUCE STANDARD DETAILS DOCUMENT NUMBER: IW-QDS-5020-01

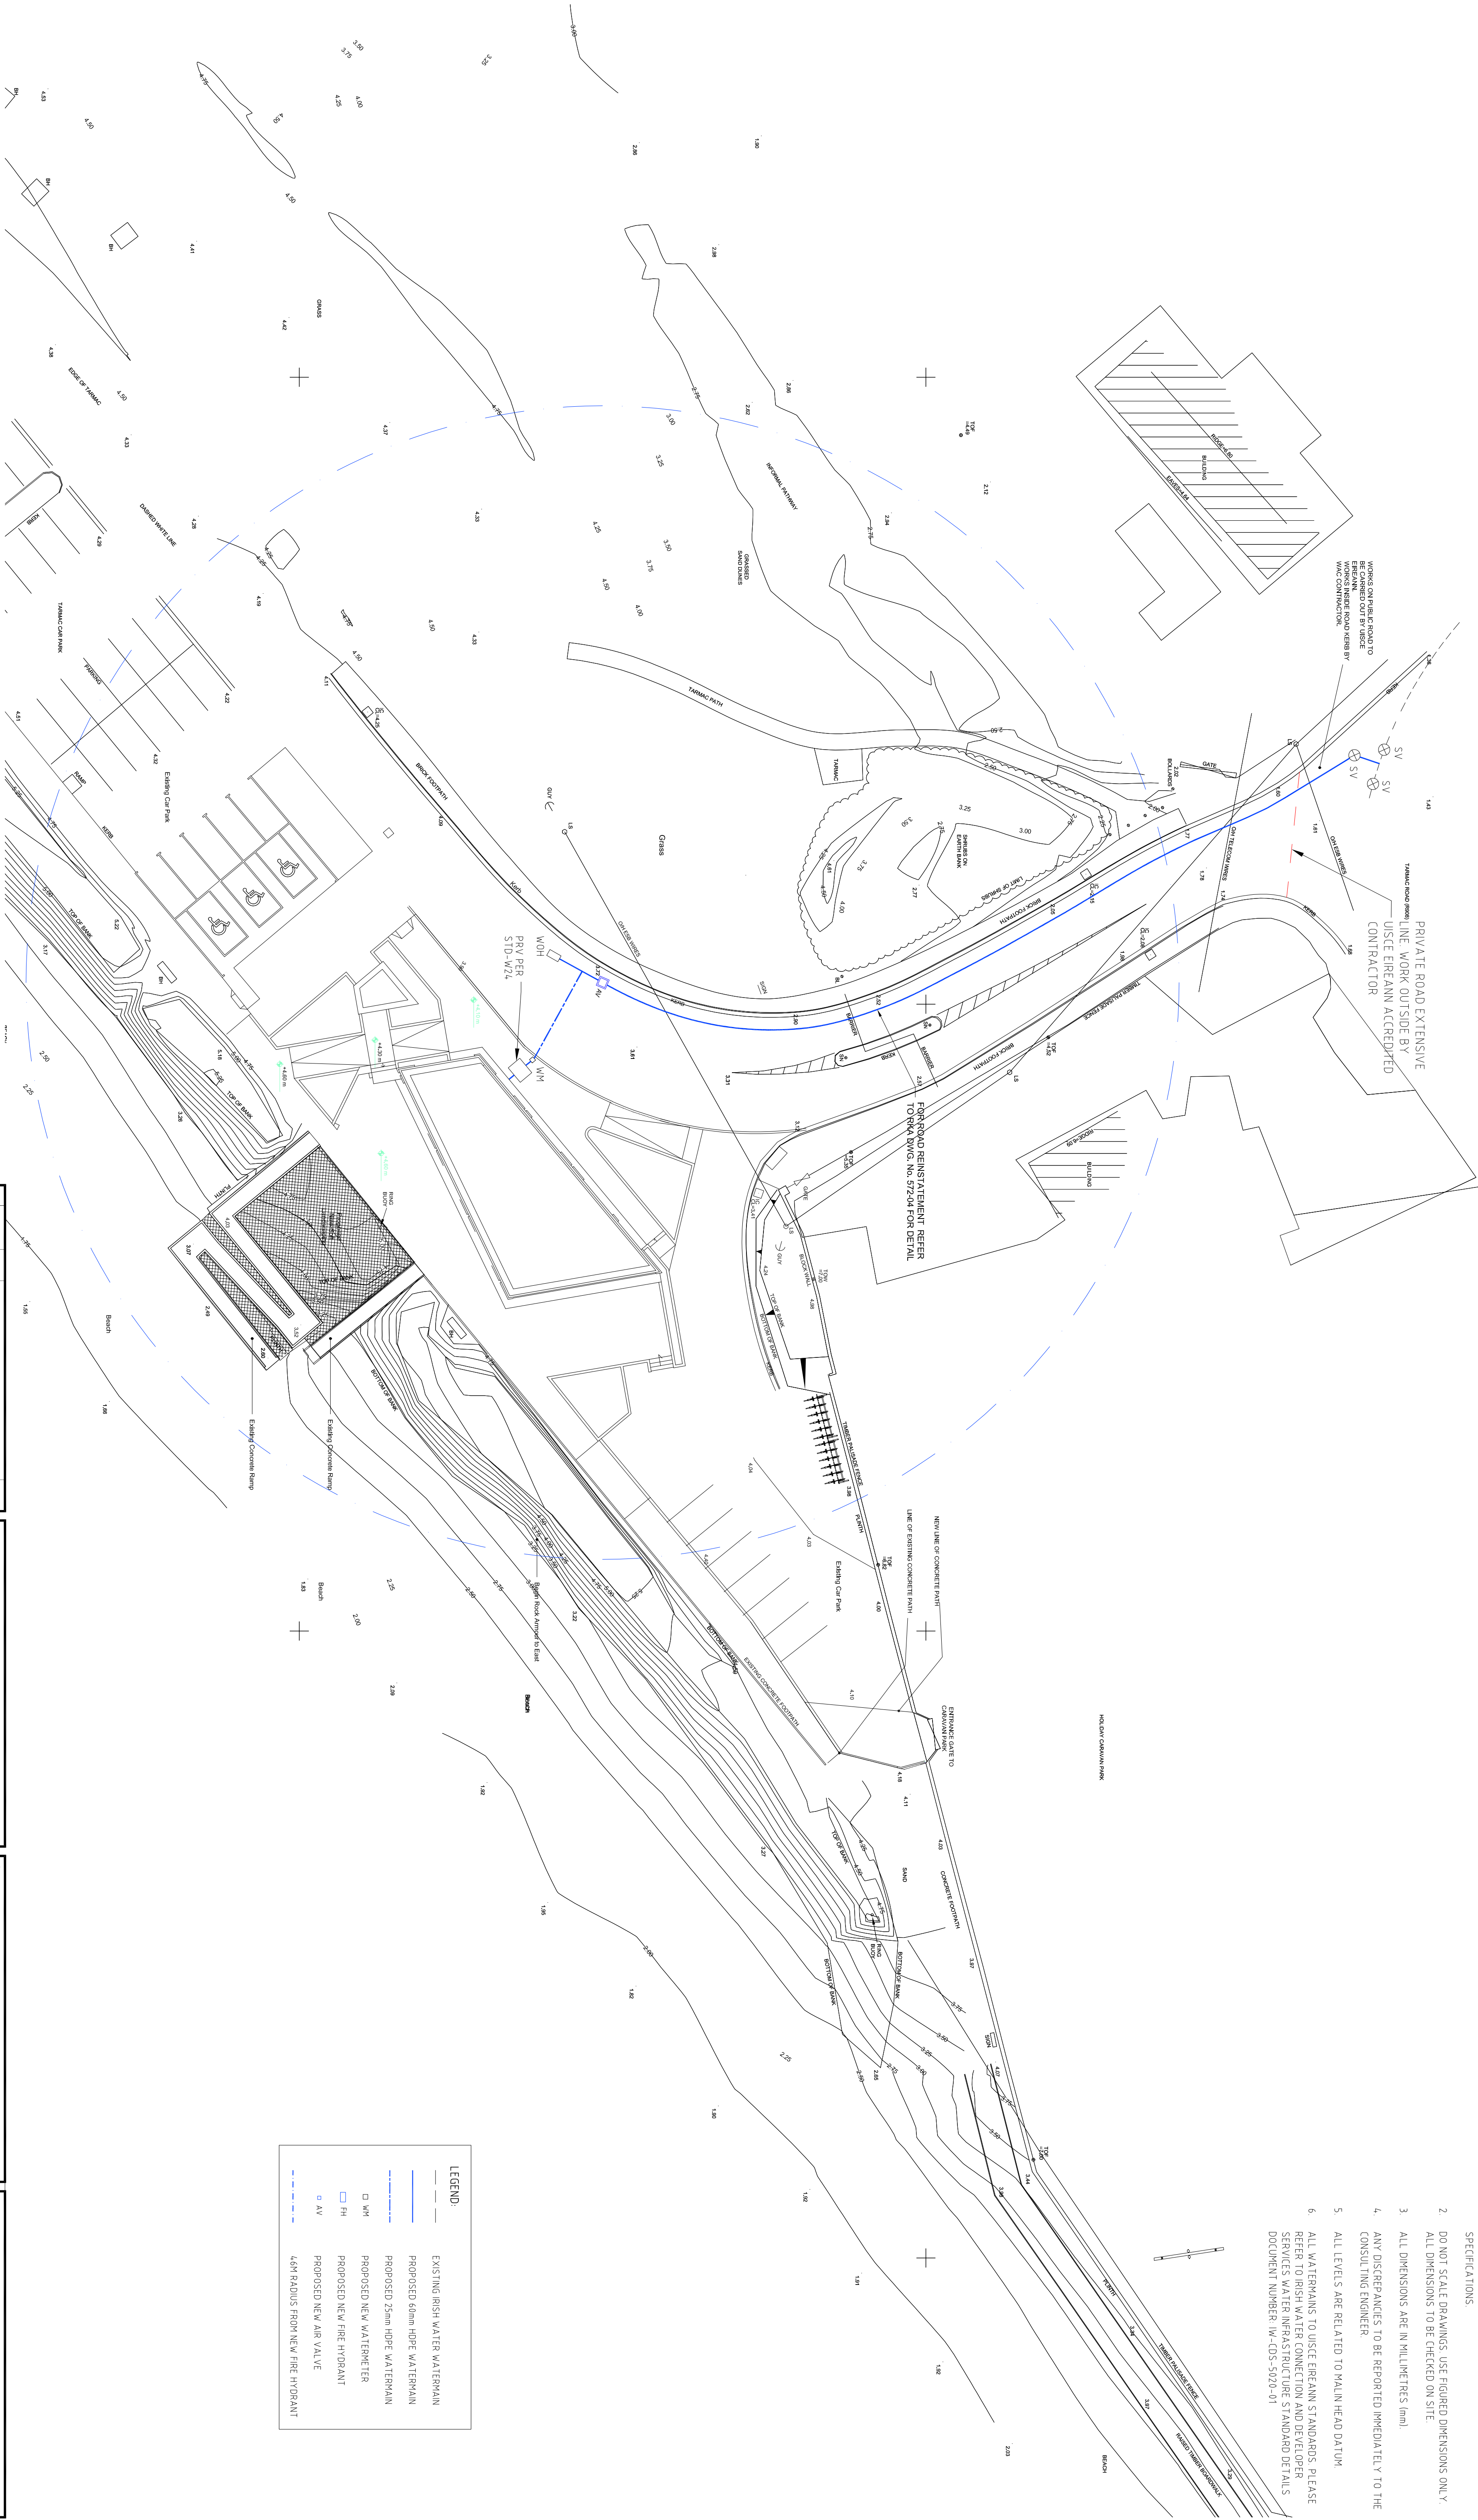

LEGEND:	
	EXISTING RISH WATER WATERMAIN
	PROPOSED 60mm HDPE WATERMAIN
	PROPOSED 25mm HDPE WATERMAIN
	PROPOSED NEW WATER TOWER
	PROPOSED NEW FIRE HYDRANT
	PROPOSED NEW AIR VALVE
	4.6m RADIUS FROM NEW FIRE HYDRANT

Rev	Date	Drawn	Description	Checked
14	June '26	GR	Bm Store Added to Site of External Plant Room	BA
13	June '26	TA	Added AV & PRV, Facility Upgraded	BA
12	May '26	GR	Notes for Use of Eireann Works Added	BA
11	Feb. '26	GR	Issued for Tender	BA

2 Clonsheen Business Park,
Blorney Road, Cork.
T: +353 (0)21 4399799
F: +353 (0)21 4399797
E: admin@rka.ie
W: www.rka.ie

CIVIL | STRUCTURAL | PROJECT MANAGEMENT

Client:	
Cork County Council	
Project:	
Cloncastle Watersports Facility of Youghal, Co. Cork.	

Drawing Title:	
Proposed Watermain Layout	
Designed: BA	Drawn: GR
Eng Chk: BA	Dwg Chk: BA
Project No: 572	Scale: 1:250 @ A1
Drawing No: 02	Status: Tender
	Rev: T4