

No part of this document may be re-produced or transmitted in any form or stored in any retrieval system of any nature without the written permission of Ray Keane & Associates as copyright holder except as agreed for use on the project for which the document was originally issued.

Original Drawing Size A1


Notes

GENERAL NOTES

- DO NOT SCALE DRAWING. (USE FIGURED DIMENSIONS AND DIMENSIONS OF RELEVANT MATERIALS). DIMENSIONS OF RELEVANT ARCHITECTURAL, MECHANICAL, ELECTRICAL, AND ENGINEERING DRAWINGS & SPECIFICATIONS. DIMENSIONS OF RELEVANT STRUCTURAL CONCRETE TO BE AS PER SPECIFICATION OR SIMILAR. ALL REINFORCEMENT TO BE INSPECTED BY ENGINEER PRIOR TO POURING OF CONCRETE. ALL WORKS TO BE SEEN BY ARCHITECTS & CIVIL ENGINEER. THE CONTRACTOR OR SUBCONTRACTOR FOR ALL TEMPORARY WORKS REQUIRED IN ORDER TO CONSTRUCT THE BUILDING, WHICH WILL MAINTAIN OVERALL BALANCE OF TECHNIQUES TO BE EXAMINED AND SIGNED OFF BY ENGINEER PRIOR TO THE POURING OF ANY CONCRETE. ALL WORKS DRAINED OUT MUST COMPLY WITH THE RELEVANT PARTS OF THE BUILDING CODE. THE CONTRACTOR SHALL BE RESPONSIBLE FOR THE DESIGNING THE WORKS ARE CARRIED OUT USING HIGHER MATERIALS WHICH ARE FIT FOR PURPOSE FOR WHICH THEY ARE DESIGNED AND FOR THE CONDITIONS IN WHICH THEY ARE USED. THE CONTRACTOR SHALL BE RESPONSIBLE FOR OBTAINING APPROVAL FROM THE RELEVANT AUTHORITY FOR THE CONSTRUCTION PRODUCT REGULATIONS (CPM No. 3020/2011) REFER TO ANNEX IV OF THE REGULATION FOR THE LIST OF APPROVED PRODUCTS.

ROAD MARKING NOTES

1. ALL NEW ROAD MARKINGS TO BE REFLECTIVE THERMOPLASTIC MATERIAL.
2. ROAD MARKINGS SHOULD BE LAID BY MECHANICAL EXTRUSION OR SCREED TO A THICKNESS OF 4mm.
3. ROAD MARKING MATERIAL SHALL COMPLY WITH ISEN: 1438 PERFORMANCE FOR ROAD USERS.
4. ROAD MARKINGS SHALL BE LAID IN ACCORDANCE WITH CHAPTER 7 OF THE TRAFFIC SIGNS MANUAL, & T11 PUBLICATIONS CO-SPONSORED SPECIFICATION FOR ROAD WORKS SEMS 1200-TRAFFIC SIGNS & ROAD MARKINGS.

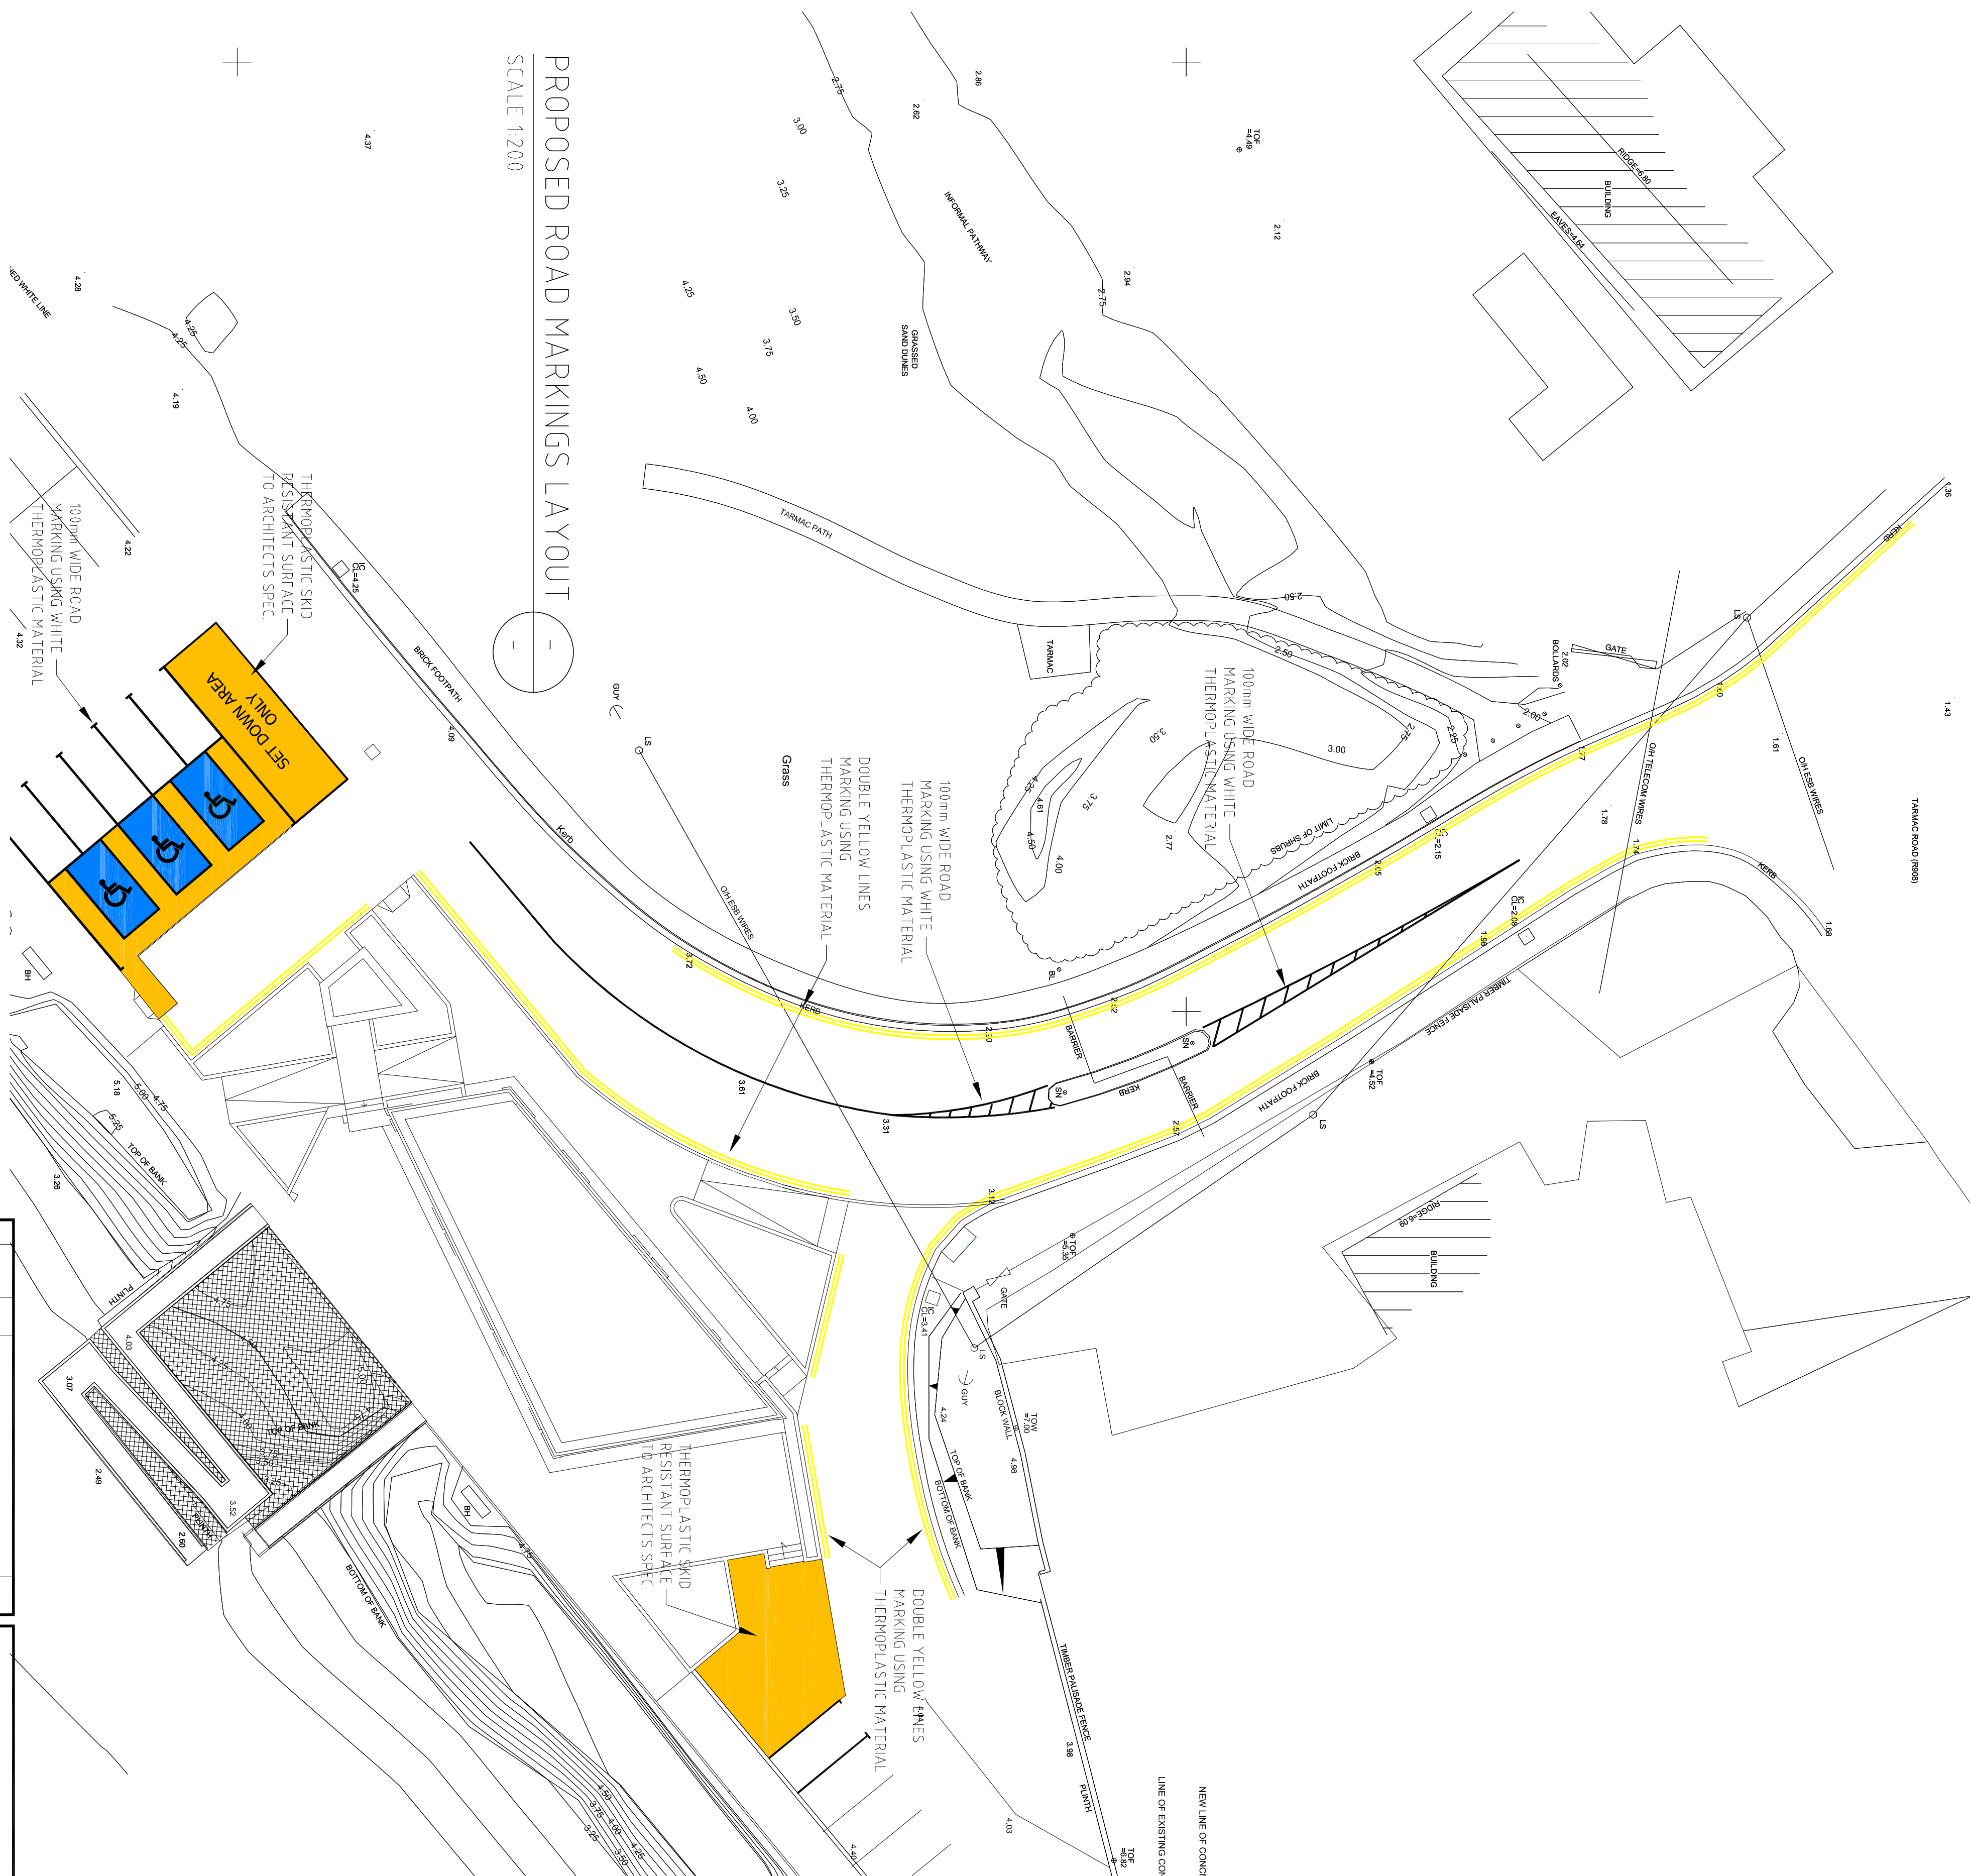

PROPOSED ROAD MARKINGS LAYOUT

SCALE 1:200

Row	Date	Drawn Description	On/Off
T2	June 26	GR	BA
T1	June 26	GR	BA
T	May 26	GR Bin Shave Added to Side of External Plant Room Thermoplastic Shd Resistant Surface Added Issued for Tender	BA BA BA

rka

2 Cloppheen Business Park,
Brimley Road, Cork,
Ireland.

T: +353 (0)21 4399709
F: +353 (0)21 4399707
E: admin@rka.ie
W: www.rka.ie

CONSULTING ENGINEERS
CIVIL / STRUCTURAL / PROJECT MANAGEMENT

 **RCA**
REGISTERED CIVIL ENGINEERS
REGISTERED ELECTRICAL ENGINEERS
REGISTERED MECHANICAL ENGINEERS
REGISTERED STRUCTURAL ENGINEERS

Client:
Cork County Council

Project:
**Claycastle Watersports Facility
at Youghal, Co. Cork.**

Drawing Title :		Proposed Road Marking Layout	
Designed:	BA	Drawn:	GR
Eng Chk:	BA	Dwg Chk:	BA
Project No:	572	Date:	May '26
Drawing No:	05	Scale:	1:200 @ A1
Status:	Tender	Rev:	T2