


ALL SYSTEMS ARE TO BE CAPABLE OF BEING FULLY DRAINED WHERE FREEZING TEMPERATURES COULD CAUSE DAMAGE TO PIPES AND EQUIPMENT.

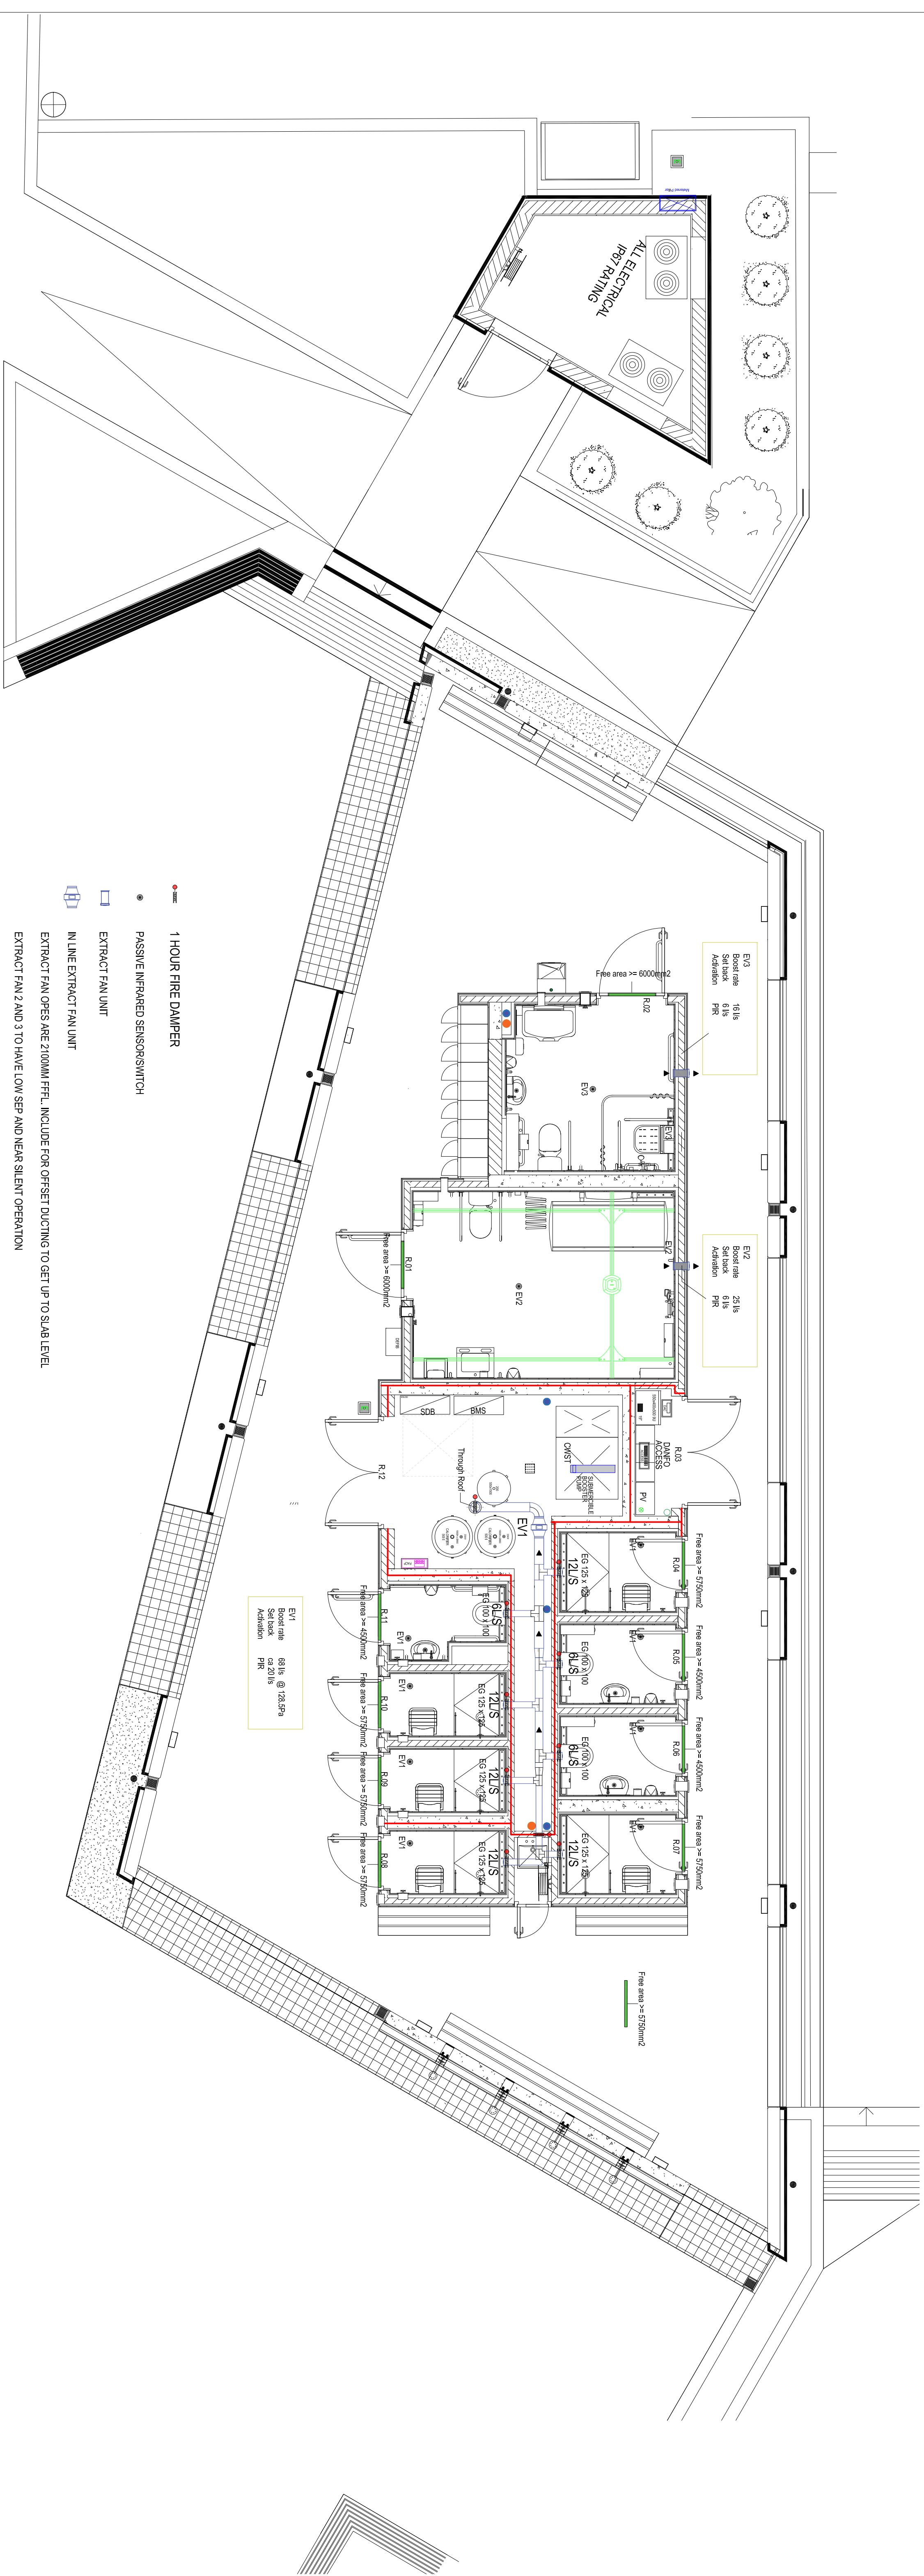

THIS DRAWING IS NOT TO BE READ IN ISOLATION BUT TO BE USED/READ IN CONJUNCTION WITH THE PROJECT MANUAL.

1:50

0 0.5 1 1.5 2 2.5 3 3.5 4 4.5 5
METER

THIS DRAWING IS NOT TO BE READ IN ISOLATION BUT TO BE USED IN CONJUNCTION WITH ALL OTHER PROJECT DRAWINGS, SPECIFICATIONS, CALCULATION DATA, ANALYSIS, REPORTS AND/OR DATA. STATUS: #P-RPT-FOR-REVIEW/ G-GENERAL INFORMATION/ P-PLANNING, S-SCHEME/CONCEPT DESIGN/ D-DETAILED DESIGN/ F-FINISHED/ C-CONSTRUCTION/ A-BUILD/CONSTRUCTED

	X	201	214	2026-07-06	1T
	COMMENTS / NOTES	APPD	DRI	ISSUE DATE	ISSUE

VENTILATION INSTALLATION

1:50 A1

Floor Plans

DOCUMENT NO
DKP-N47-1003

Claycastle Watersports Facility

COMPUTER FILE **DKP-N47-100x**

Cork County Council

DKP
BS **BUILDING SERVICES** Dublin Cork London
T: 00 353 (0)1 813 1930 / 00 353 (0)64 664 1686
E: post@dkpartnership.com W: www.dkpartnership.com

Tel: +353 333 333 3333 / 00 333 3333 3333
E: post@dkpartnership.com W: www.dkpartnership.com

