
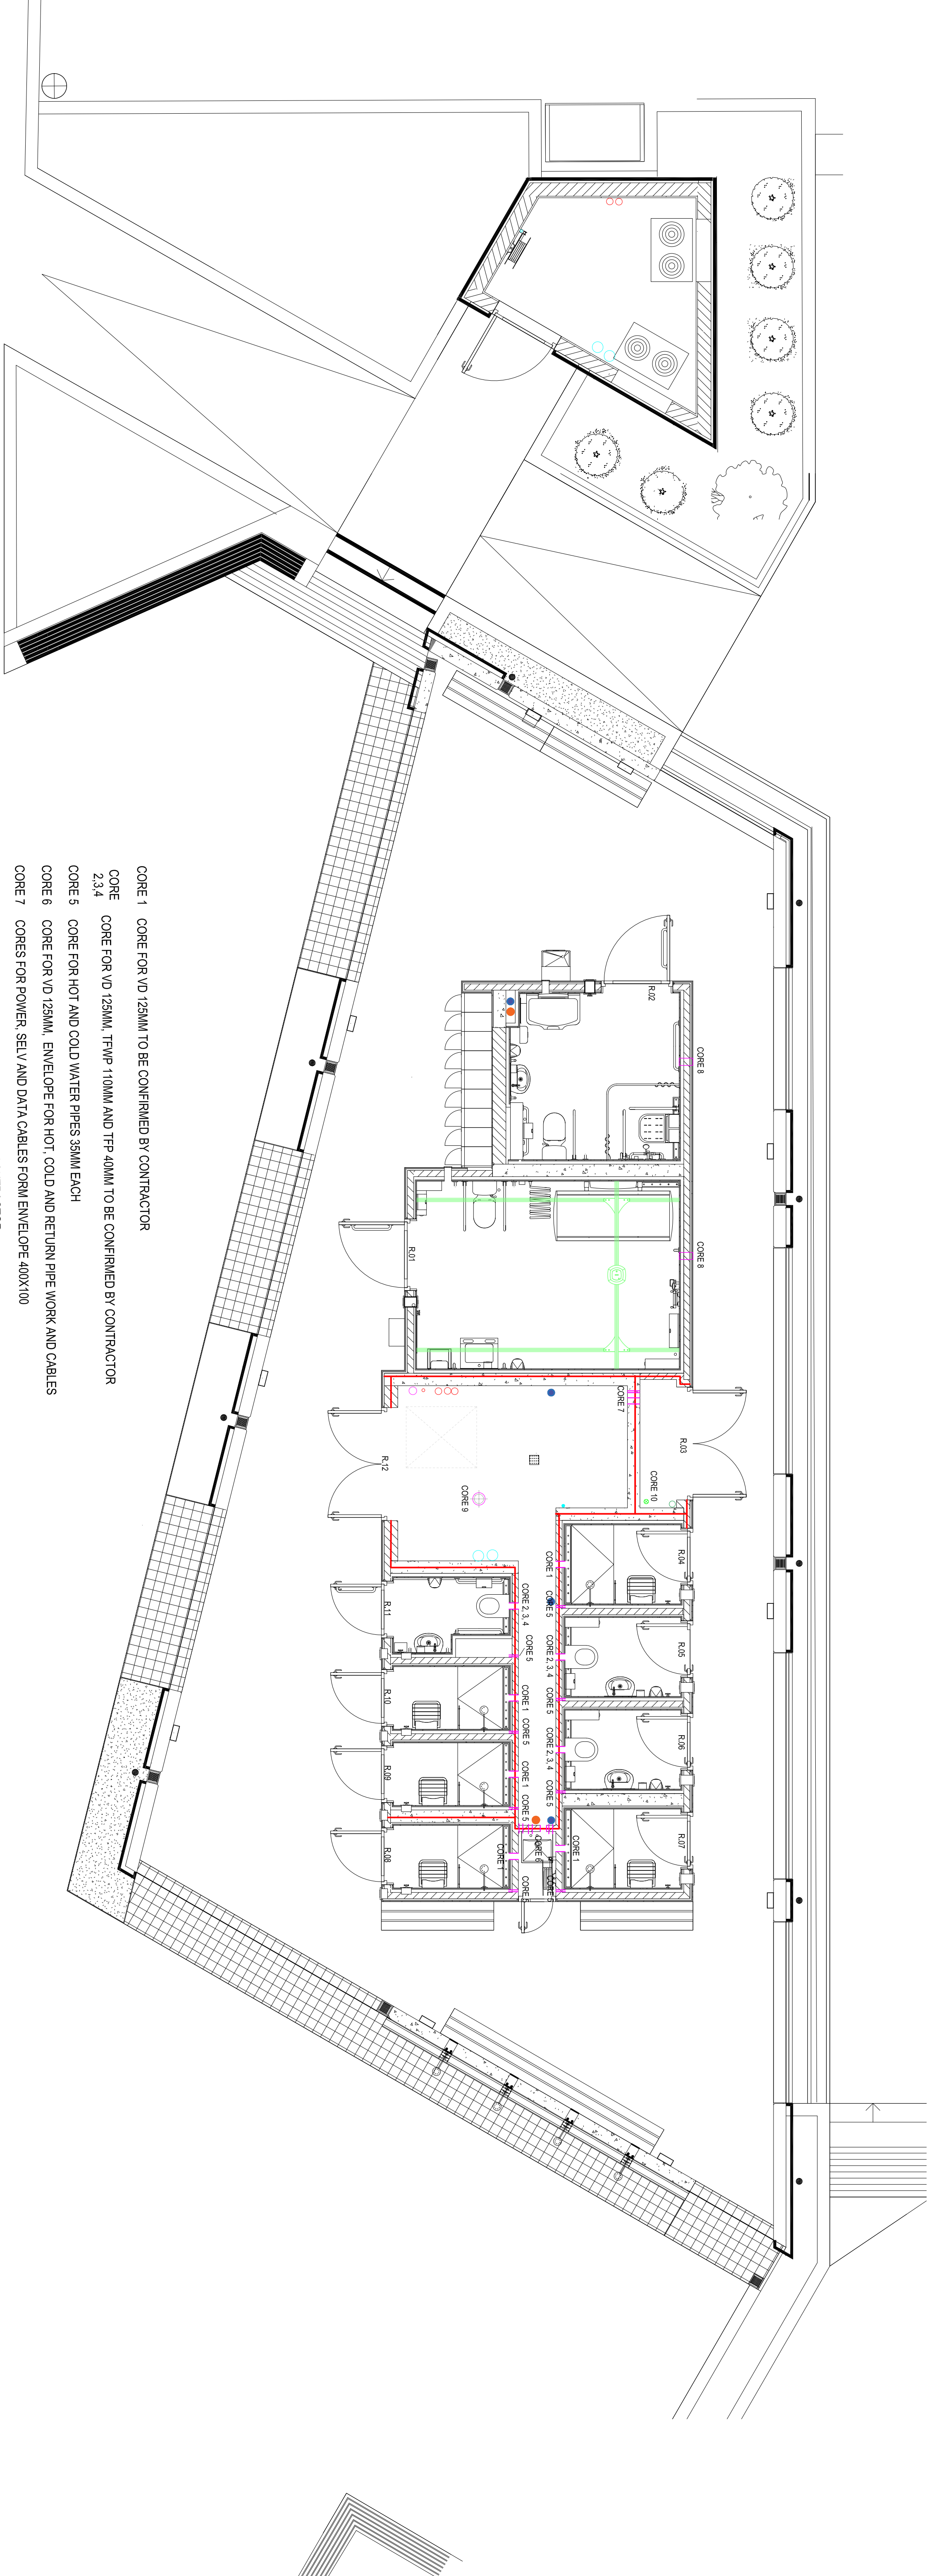



ALL CONDUITS ETC TO BE ENCASED IN THE CONCRETE BEFORE POURING. NO CHASING ALLOWED. SEE SPECIFICATIONS FOR FURTHER INFORMATION. END OF CONDUITS TO BE CAPPED AS TO PREVENT CONCRETE BLOCKAGES.

ALL ELECTRICAL EQUIPMENT AND WIRING ACCESSORIES TO BE MOUNTED A MINIMUM OF 1000MM ABOVE FFL WHERE POSSIBLE FOR FLOOD RISK MANAGEMENT.

ALL SYSTEMS ARE TO BE CAPABLE OF BEING FULLY DRAINED WHERE FREEZING TEMPERATURES COULD CAUSE DAMAGE TO PIPES AND EQUIPMENT.

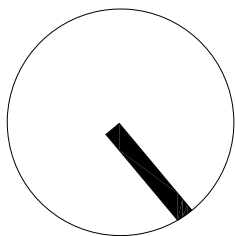

- CORE 1 CORE FOR VD 125MM TO BE CONFIRMED BY CONTRACTOR
- CORE 2,3,4 CORE FOR VD 125MM, TMP 110MM AND TFP 40MM TO BE CONFIRMED BY CONTRACTOR
- CORE 5 CORE FOR HOT AND COLD WATER PIPES 35MM EACH
- CORE 6 CORE FOR VD 125MM, ENVELOPE FOR HOT, COLD AND RETURN PIPE WORK AND CABLES
- CORE 7 CORES FOR POWER, SELV AND DATA CABLES FORM ENVELOPE 400X100
- CORE 8 CORE FOR VD 125MM TO BE CONFIRMED BY CONTRACTOR
- CORE 9 CORE FOR VD THROUGH ROOF SLAB 200MM TO BE CONFIRMED BY CONTRACTOR
- CORE 10 CORE FOR POWER AND DC CABLES 40MM TO BE CONFIRMED BY CONTRACTOR
- VD VENTILATION DUCT
- TMP TOILET FOUL PIPE
- TFP TOILET FLUSH PIPE
- SOL VENT PIPE THROUGH ROOF SLAB SEE ARCHITECT/CIVILS DRAWINGS
- RAIN WATER PIPE THROUGH ROOF SLAB SEE ARCHITECT/CIVILS DRAWINGS
- ALLOW FOR FIRE COLLARS / DAMPERS FOR PENETRATIONS THROUGH FIRE RATED STRUCTURES INCLUDING ROOF SLAB**

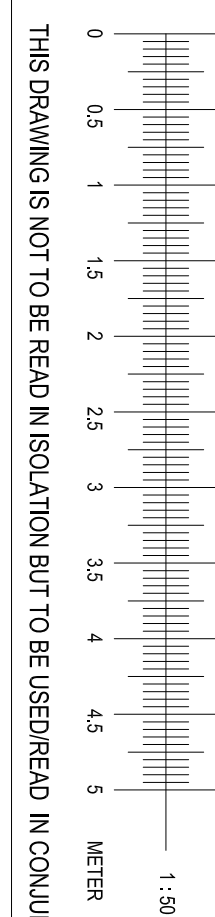

THIS DRAWING IS NOT TO BE READ IN ISOLATION BUT TO BE USED/READ IN CONJUNCTION WITH ALL OTHER PROJECT DRAWINGS, SPECIFICATIONS, CALCULATION DATA, ANALYSIS, REPORTS AND/OR DATA. STATUS : #DRAFT/PROB/REVIEW, G=GENERAL/INFORMATION, P=P/ANNING, S=SCHEME/CONCEPT DESIGN, D=DETAIL DESIGN, T=TENDER, C=CONSTRUCTION, A=AAS-BUILD/CONSTRUCTED.

	X	201	214	2025-07-06	1T
COMMENTS / NOTES	APPD	SNW	ROSL DATE	ISSN	

BUILDING SERVICES HORIZONTAL & VERTICAL OPENINGS LAYOUT

150 A1

DKP-NW-1007

DKP-NW-100x

Floor Plans

Daycastle Waterports Facility

Dark County Council

1007

DKP us BUILDING SERVICES Dublin Cork London
T: 00 353 (0)1 813 1930 00 353 (0)64 664 1686
E: info@dkpbuilding.co.uk W: www.dkpbusiness.co.uk

