


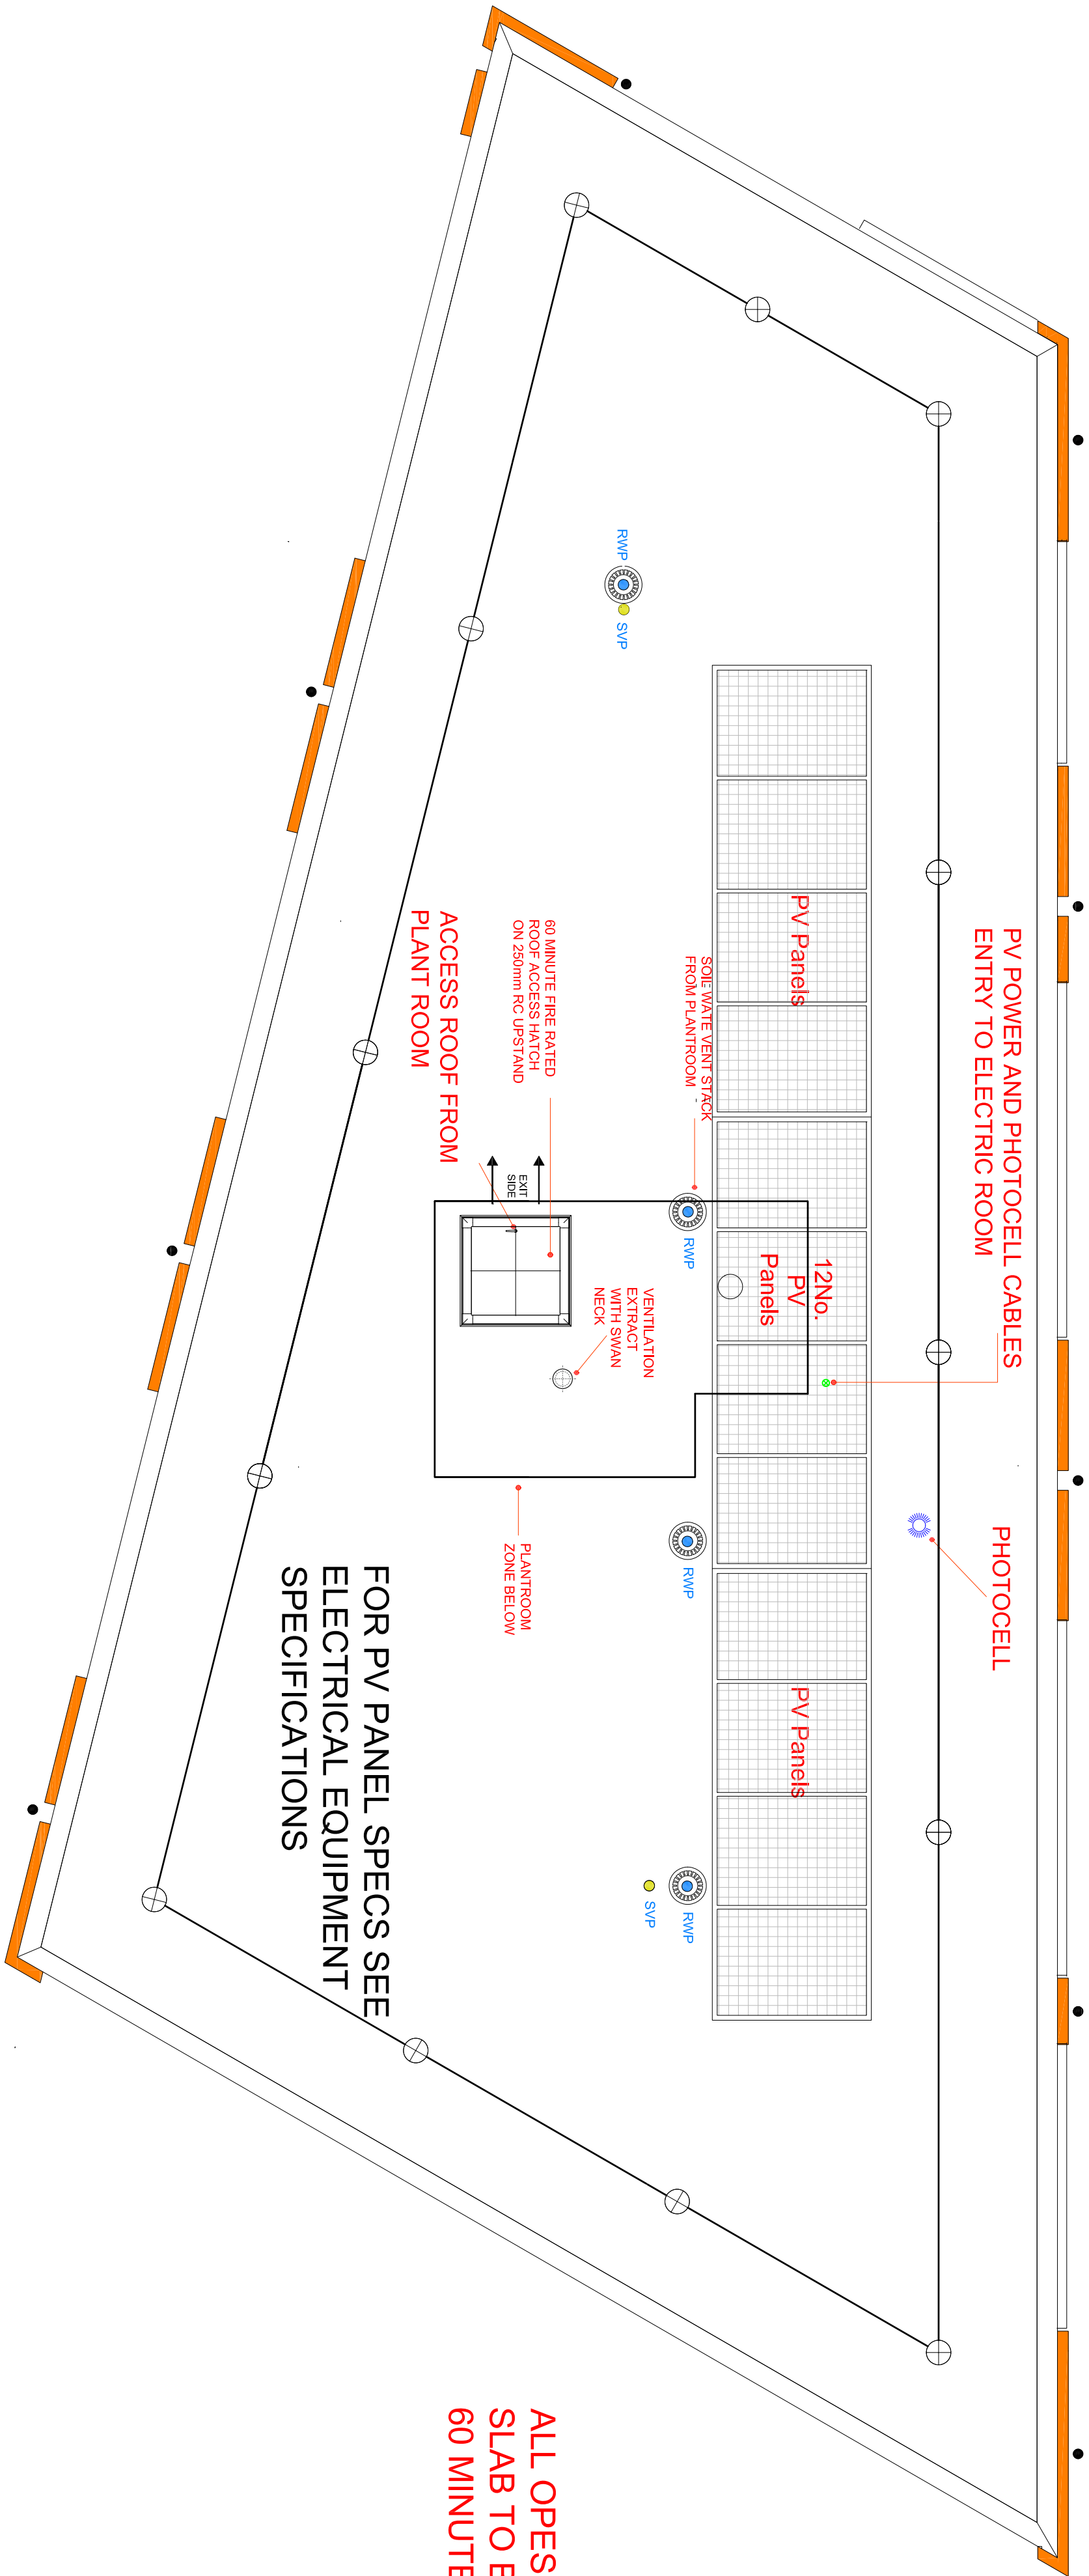

MOUNTING BRACKET
FIXTURES INTO ROOF FOR PV
SYSTEM TO BE AGREED WITH
THE STRUCTURAL ENGINEER

ALL BRACKETS, FIXINGS ETC
TO BE STAINLESS STEEL

ALL OPES THROUGH ROOF
SLAB TO BE FIRE STOPPED.
60 MINUTE FIRE RATING

	X	201	214	2025-07-06	1T
COMMENTS HERE	APPRO	CHK	ISSUED DATE	DATE	

PV PANELS INSTALLATION

Roof Plan

SCALE REF	1:50 A1
DOCUMENT NO	DKP-W47-100
COMMENTS HERE	DKP-W47-100X

Dark County Council

