
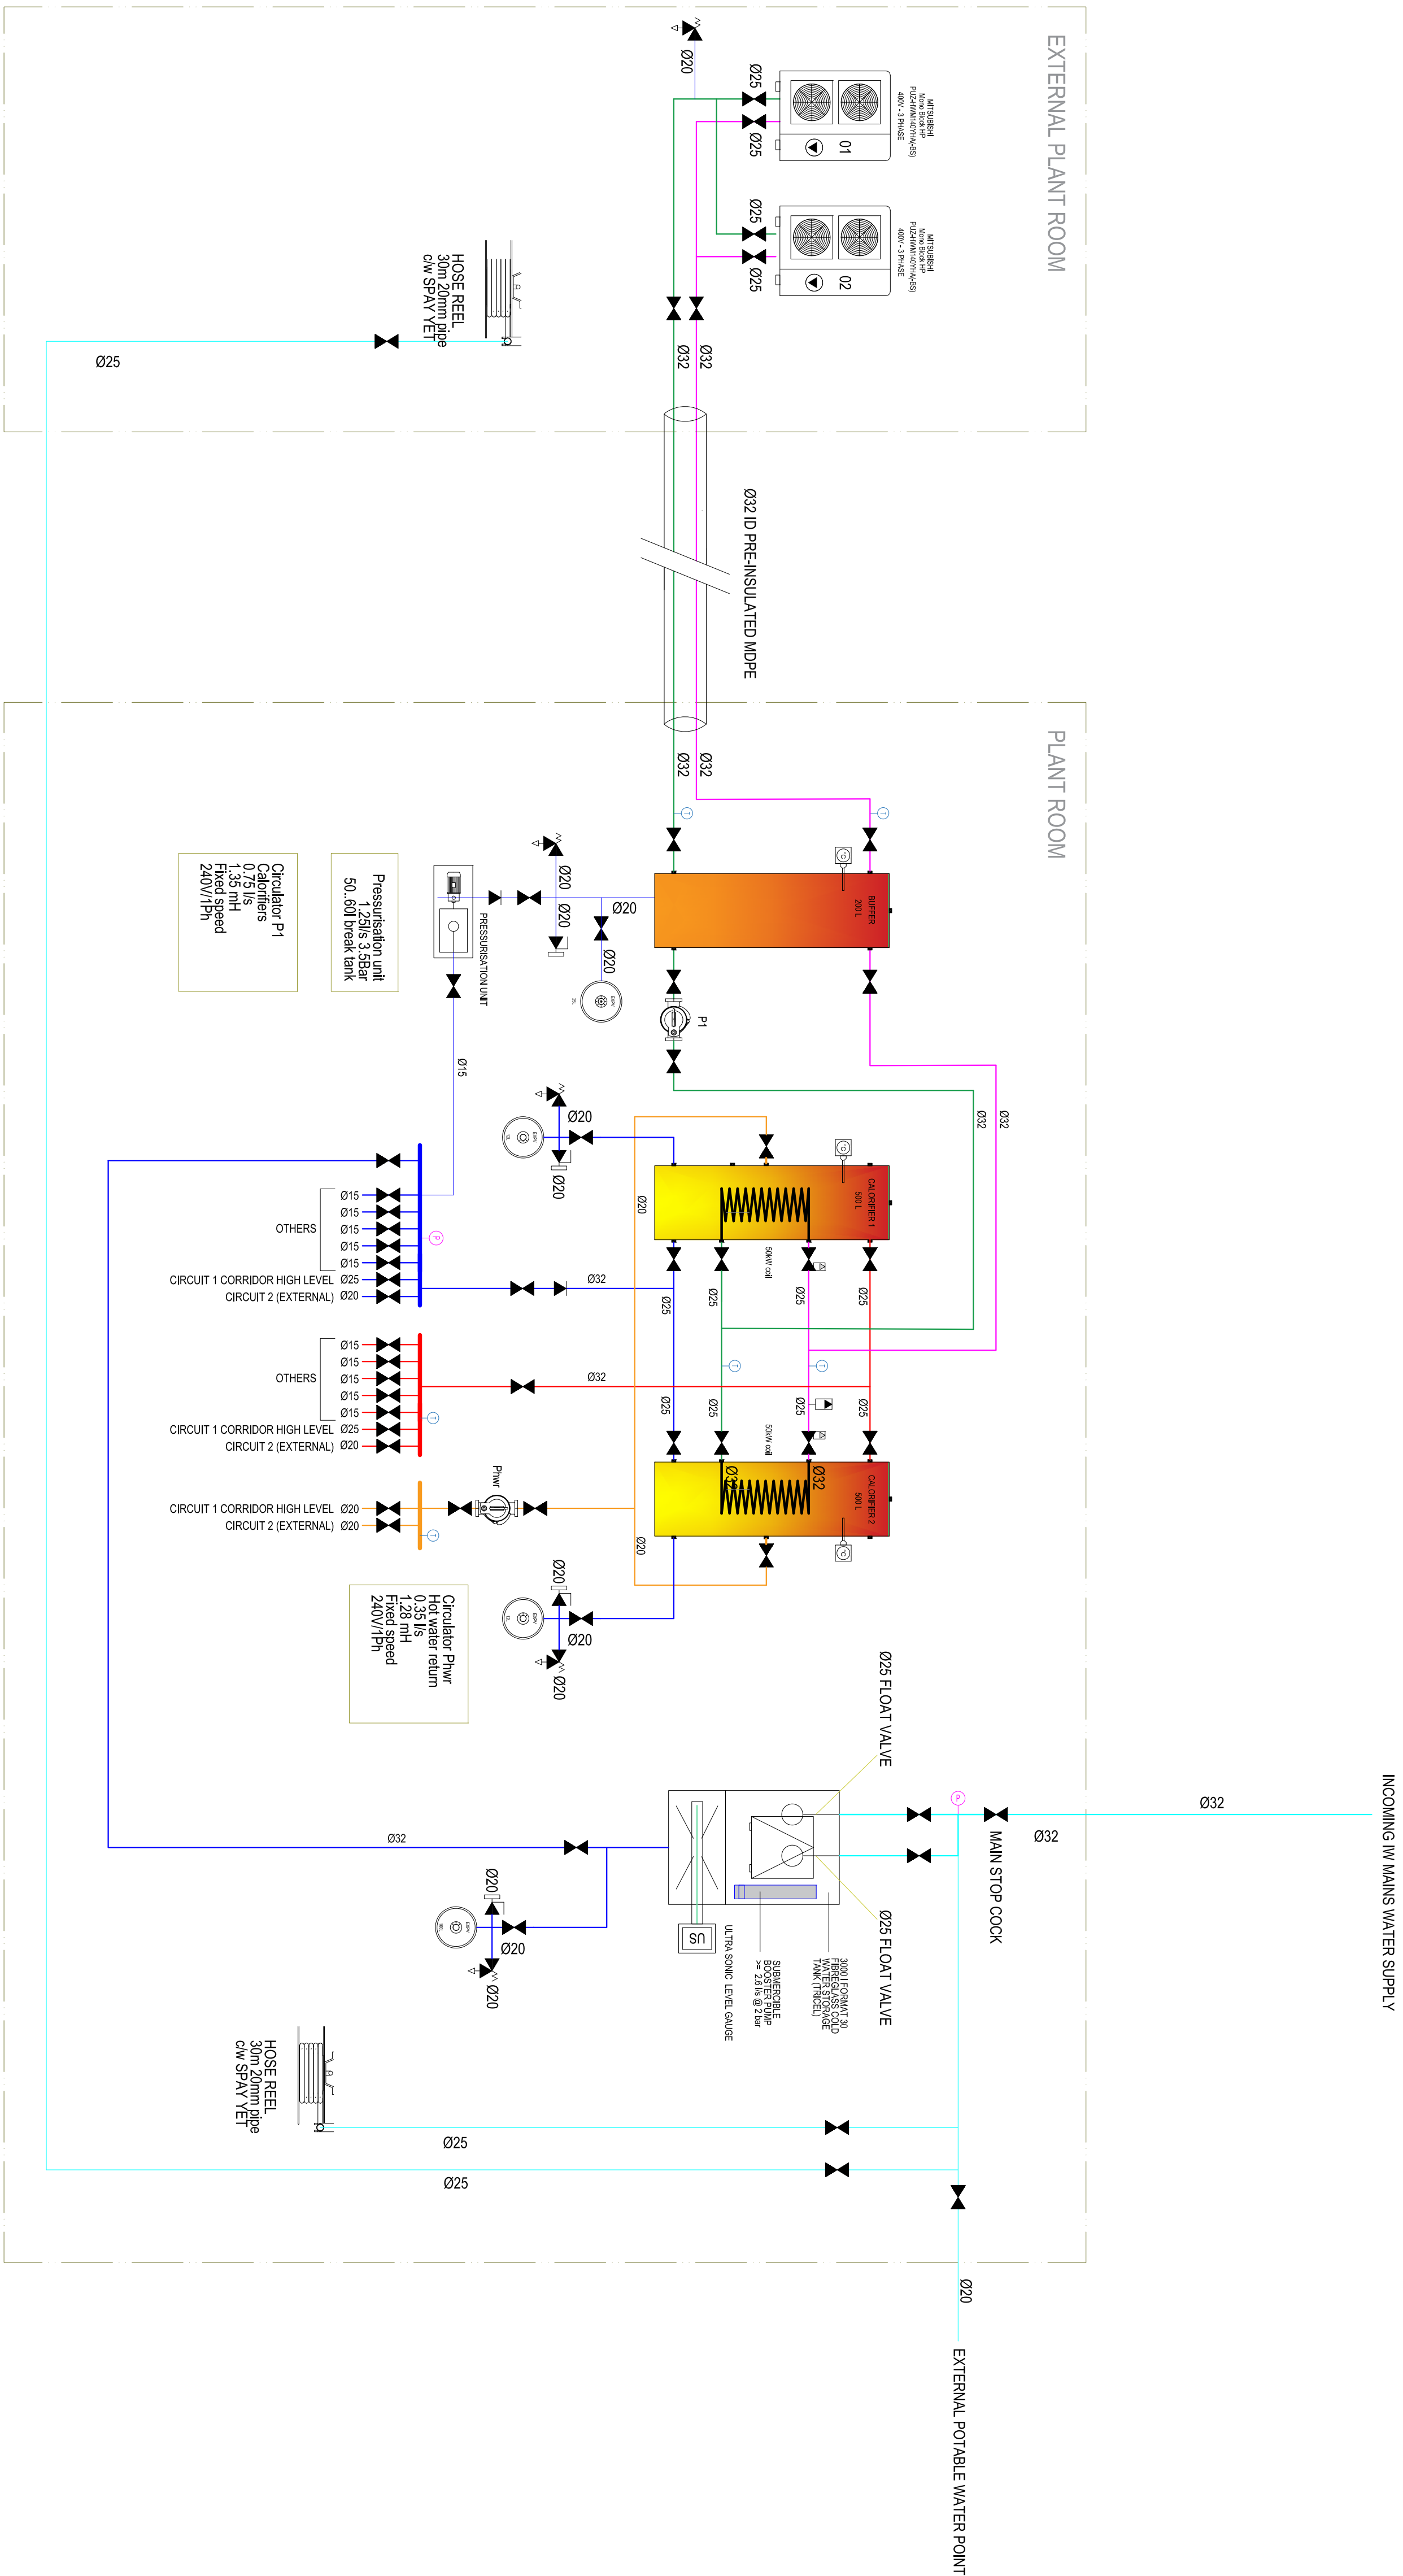


NOMINAL PIPE SIZES		
IN/FE	COPPER	STEEL, FE
0 1/2"	0.6	0.8
0 1/2"	0.8	0.8
0 1/2"	0.10	0.10
0 1/2"	0.15	0.15
0 1/2"	0.22	0.20
0 1"	0.28	0.25
0 1"	0.35	0.32
0 1 1/2"	0.42	0.40
0 2"	0.54	0.50
0 2 1/2"	0.67	0.65
0 3"	0.76	0.80
0 4"	0.108	0.100
0 5"	0.125	0.125
0 6"	0.159	0.150

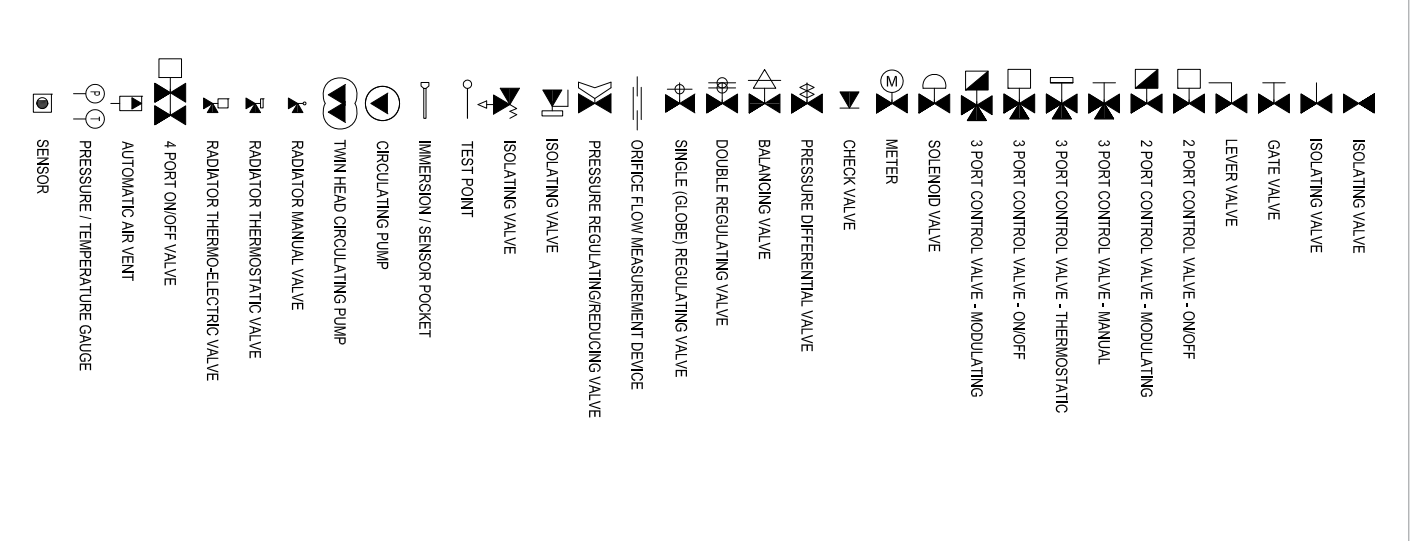

	X	201	214	2026-07-06	1T
COMMENTS / NOTES	APPRO	DRN	ISSUE DATE	ISSUE	

HEATING & PLUMBING MECHANICAL SCHEMATIC

NTS A1

DKP-M47-3402

COMPUTER FILE DKP-M47-340X

Cork County Council

General
Sports Facility

DKP
BS BUILDING SERVICES Dublin Cork London
T: 00 353 (0)1 813 1930 / 00 353 (0)64 664 1686
E: post@dkpartnership.com W: www.dkpartnership.com

E: post@dkpartnership.com W: www.dkpartnership.com



THIS DRAWING IS NOT TO BE READ IN ISOLATION BUT TO BE USED/READ IN CONJUNCTION WITH ALL OTHER PROJECT DRAWINGS, SPECIFICATIONS, CALCULATION DATA, ANALYSIS, REPORTS AND/OR DATA. STATUS: #B-DRAFT FOR REVIEW, 0=GENERAL INFORMATION, P=PLANNING, S=SCHEME/CONCEPT DESIGN, D=DETAIL DESIGN, T=TENDER, C=CONSTRUCTION, A=AS BUILT/CONSTRUCTED.