


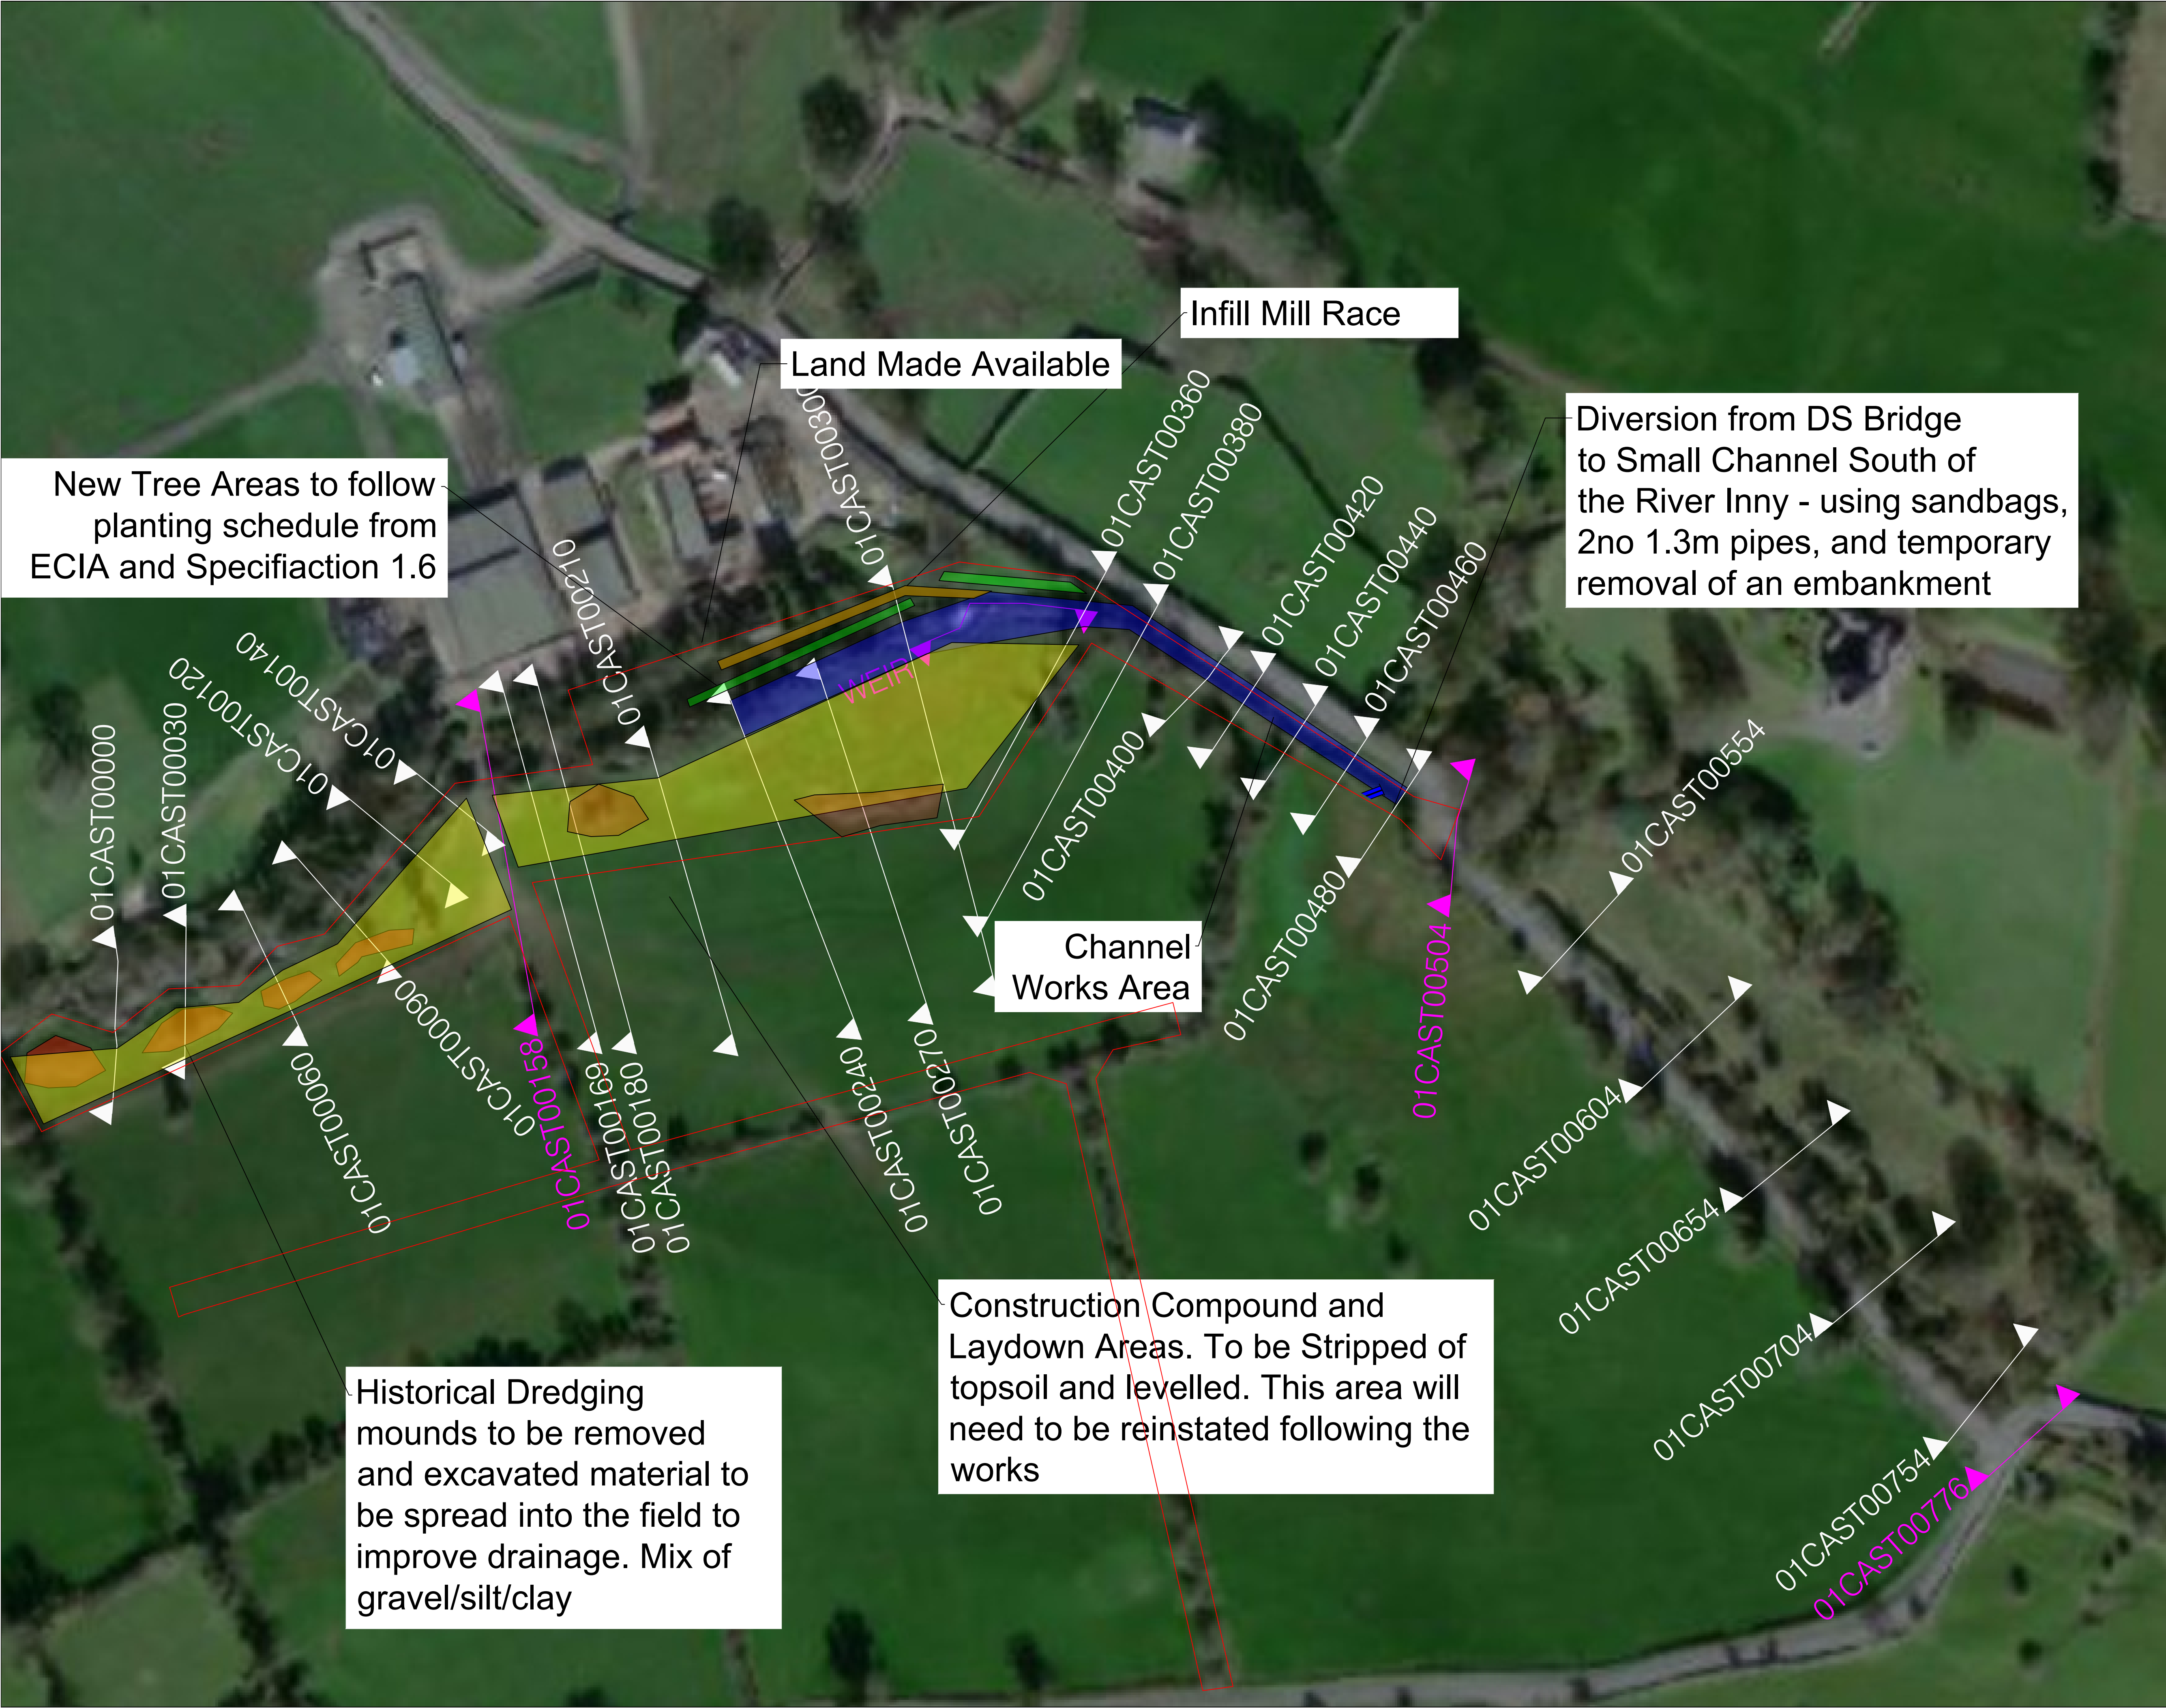

- NOTES:**
1. FIGURED DIMENSIONS ONLY TO BE TAKEN FROM THIS DRAWING.
 2. ALL DRAWINGS TO BE CHECKED BY THE CONTRACTOR ON SITE.
 3. ENGINEER/EMPLOYERS REPRESENTATIVE, AS APPROPRIATE, TO BE INFORMED BY THE CONTRACTOR OF ANY DISCREPANCIES BEFORE ANY WORK COMMENCES.
 4. THE CONTRACTOR SHALL UNDERTAKE A THOROUGH CHECK FOR THE ACTUAL LOCATION OF ALL SERVICES/UTILITIES, ABOVE AND BELOW GROUND, BEFORE ANY WORK COMMENCES.
 5. ALL LEVELS SHOWN RELATE TO ORDNANCE SURVEY DATUM AT MALIN HEAD.
 6. THE CONTRACTOR AT ANY TIME MUST COMPLY WITH THE CEMP AND ECOW INSTRUCTIONS.
 7. ALL DISTURBED PASTURE LAND, INCLUDING TEMPORARY ACCESS ROUTES, WORKING AREAS AND COMPOUNDS, SHALL BE REINSTATED TO A CONDITION EQUAL TO OR BETTER THAN ITS PRE-WORKS CONDITION. THE CONTRACTOR SHALL REMOVE ALL TEMPORARY MATERIALS, DECOMPACT AND HARROW THE GROUND, IMPORT APPROVED TOPSOIL AS REQUIRED, APPLY FERTILISER, RESEED WITH AN APPROVED PASTURE GRASS MIX AND WATER/MAINTAIN THE AREA UNTIL A DENSE, UNIFORM GRASS COVER IS ESTABLISHED TO THE SATISFACTION OF THE EMPLOYER'S REPRESENTATIVE.

Colour Key

- Land Made Available
- Infill Mill Race
- Channel Works Area
- Construction Compound
- Historical Dredging Mounds
- New Tree Areas
- Concrete/ Cut Stone Weir
- Indicative Concrete Foundation

A	03-06-26	DRAFT	F.O'C	A.T.
Rev	Date	Description	By	Chkd.

Client: **INLAND FISHERIES IRELAND**

Project: **CASTLECREE WEIR REMOVAL**

Title: **CHANNEL PLAN VIEW**

Scale @ A1: **1:1000**

Prepared by: F.O'C Checked by: A.T. Date: 03-06-2026

Drawing Status: **DRAFT**

TOBIN

Tel: +353 (0)91 565 211
Email: info@tobin.ie
www.tobin.ie

TOBIN will not be liable for any use of this document for any purpose other than that for which it was originally prepared and provided, except where specifically and explicitly agreed in writing by TOBIN. No copyright notice, no part of this document may be reproduced or transmitted in any form and this document shall not be used for any third party for any purpose.

Drawing No.: **12404-1001** Revision: **A**