


BIOMASS BOILERHOUSE

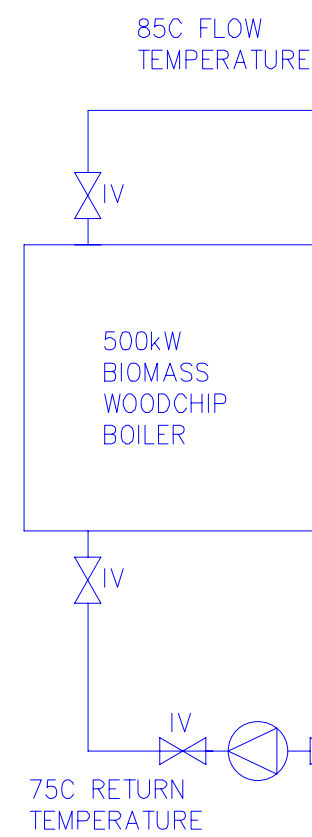


INDICATIVE SCHEMATIC FOR THE BIOMASS BOILERHOUSE
ONLY KEY COMPONENTS SHOWN
THE BIOMASS CONTRACTOR IS TO ENSURE THAT ALL
ESSENTIAL COMPONENTS ARE INCLUDED

EXTERNAL
10,000 LITRE
THERMAL
STORE

New 10,000 litre thermal store
to be installed external to the
biomass boilerhouse

To be post-insulated with
100mm spray-on insulation
with a weatherproof covering
on top

AURA LEISURE CENTRE PLANTROOM

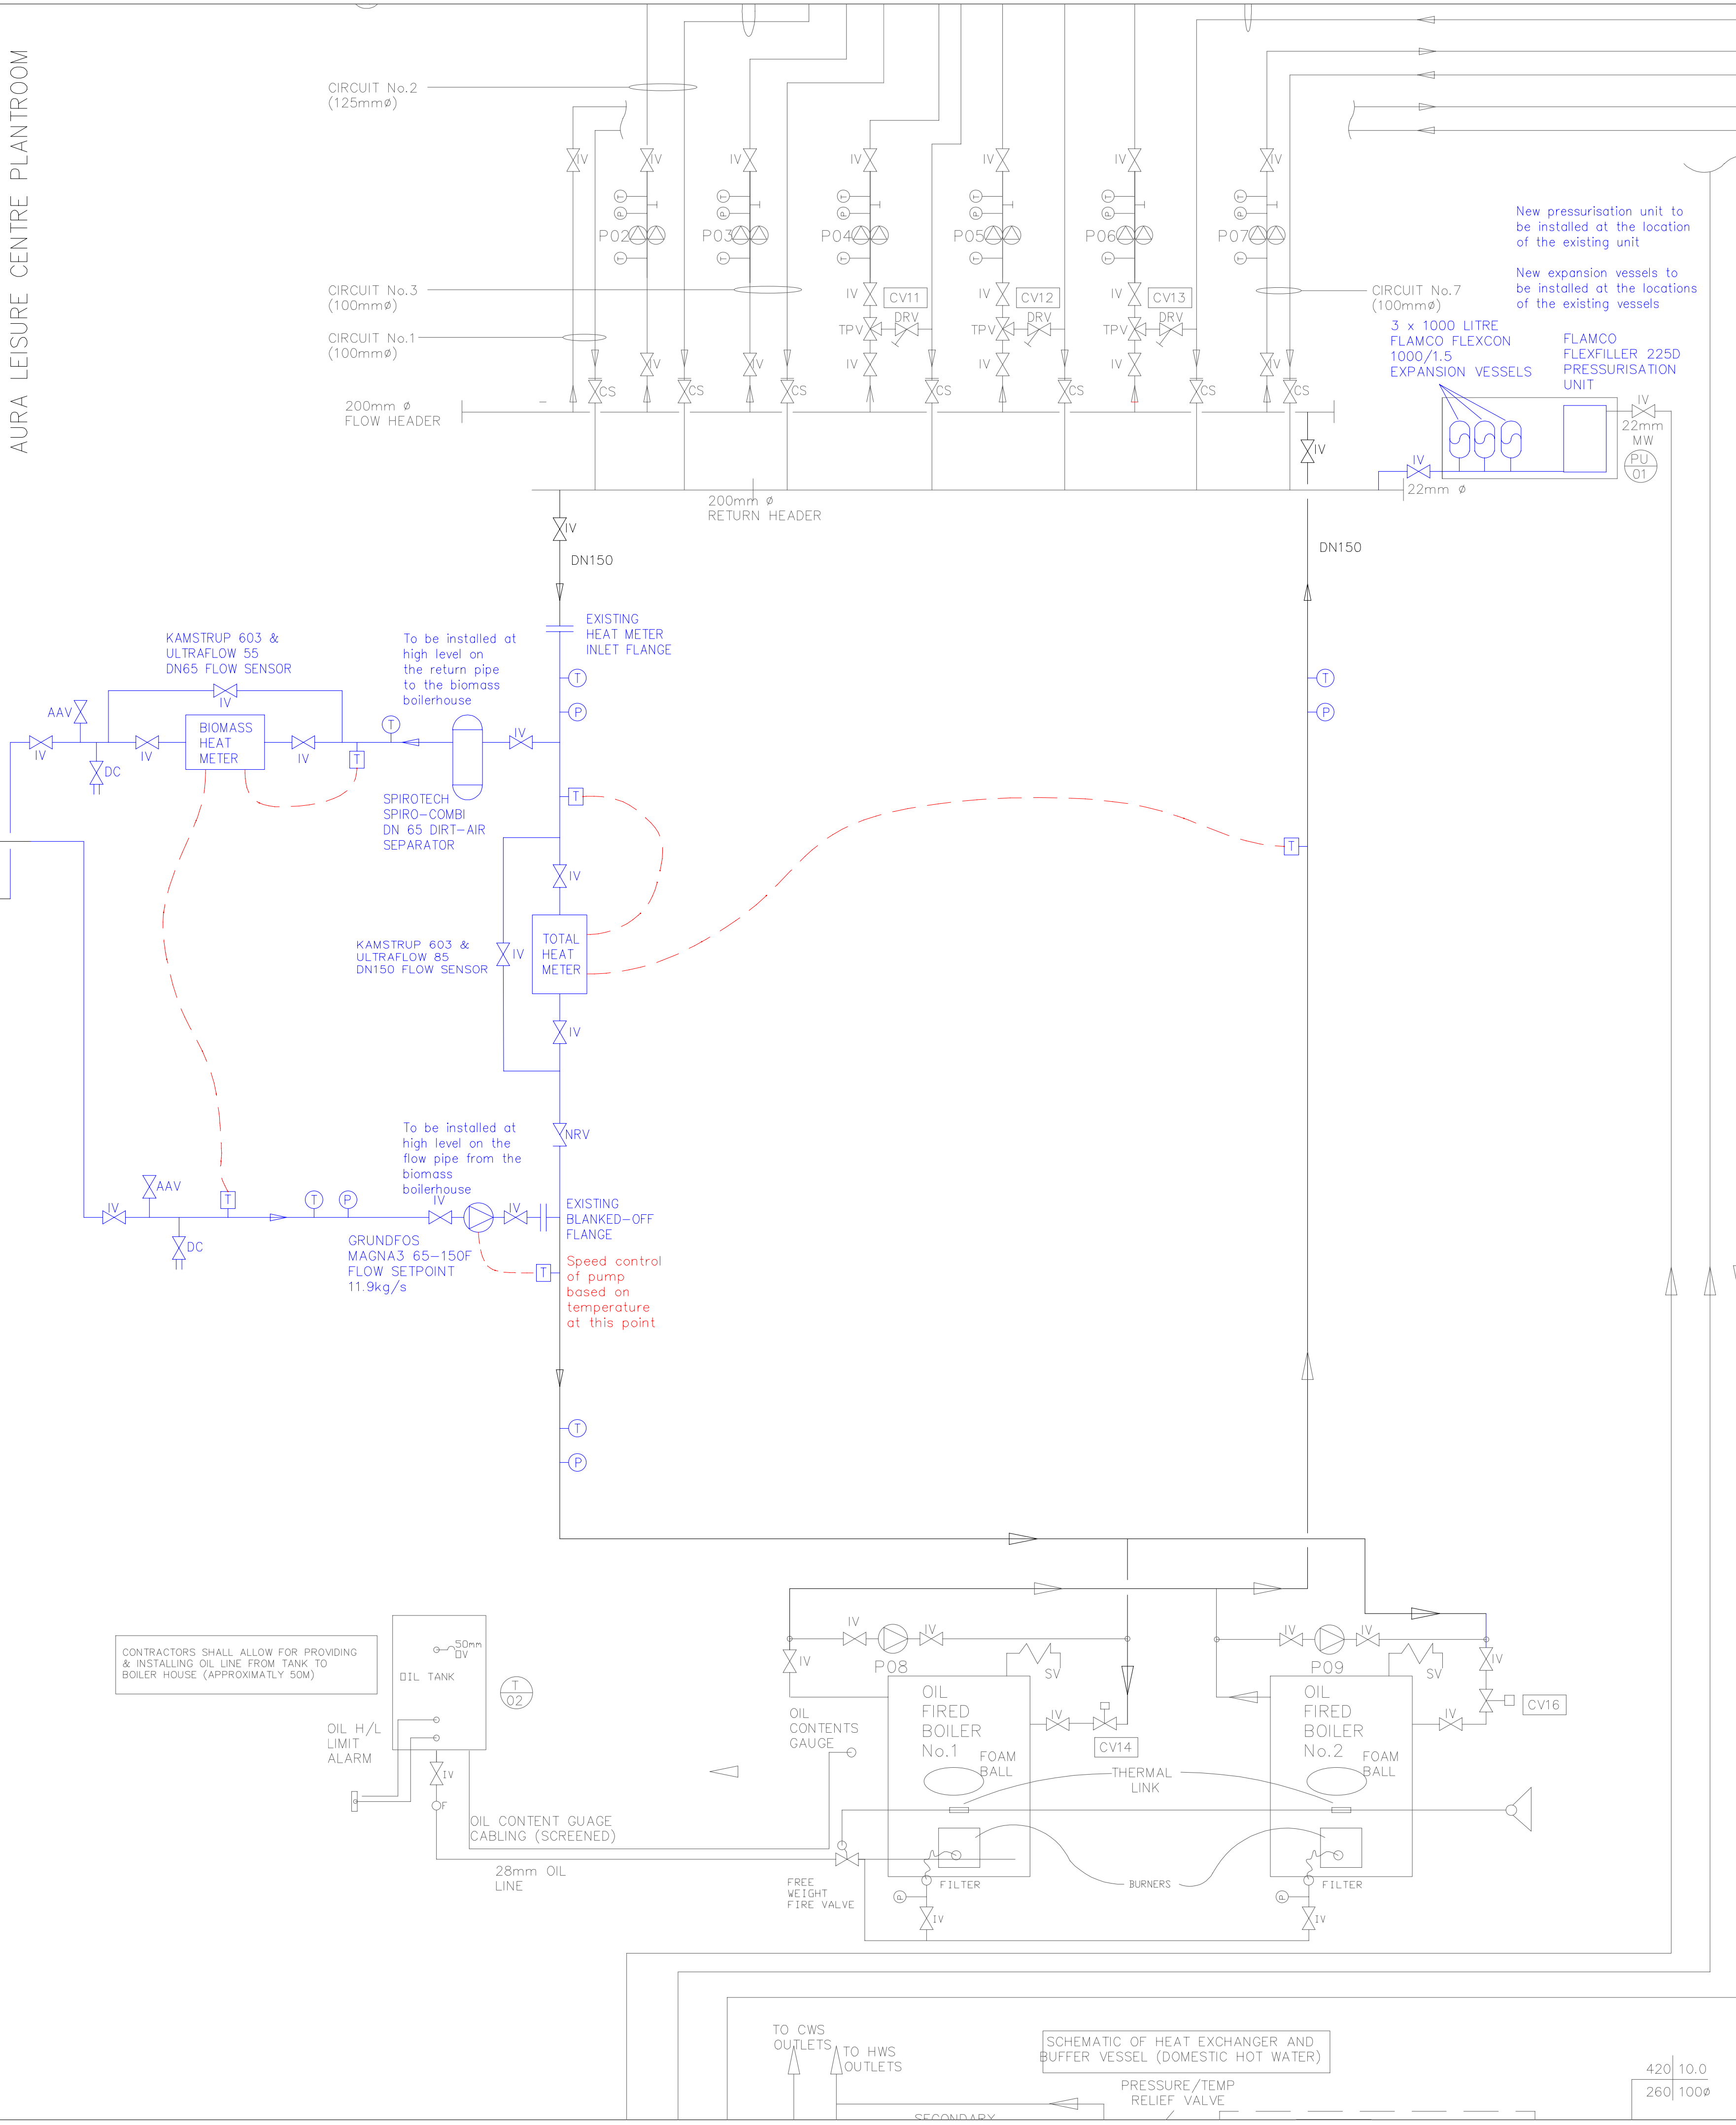

NOTES:

- 1 EXISTING LEISURE CENTRE PIPEWORK AND COMPONENTS IN BLACK & GREY
- 2 NEW PIPEWORK AND COMPONENTS IN BLUE

AURA LEISURE CENTRE, KILKENNY, DONEGAL

TITLE

Hydronic schematic of injection circuit
and modifications to the existing plantroom

SIZE	DATE	DWGNO	REV
A1	07/05/2026	ALC/01	1
SCALE	NTS	SHEET	1 of 1