
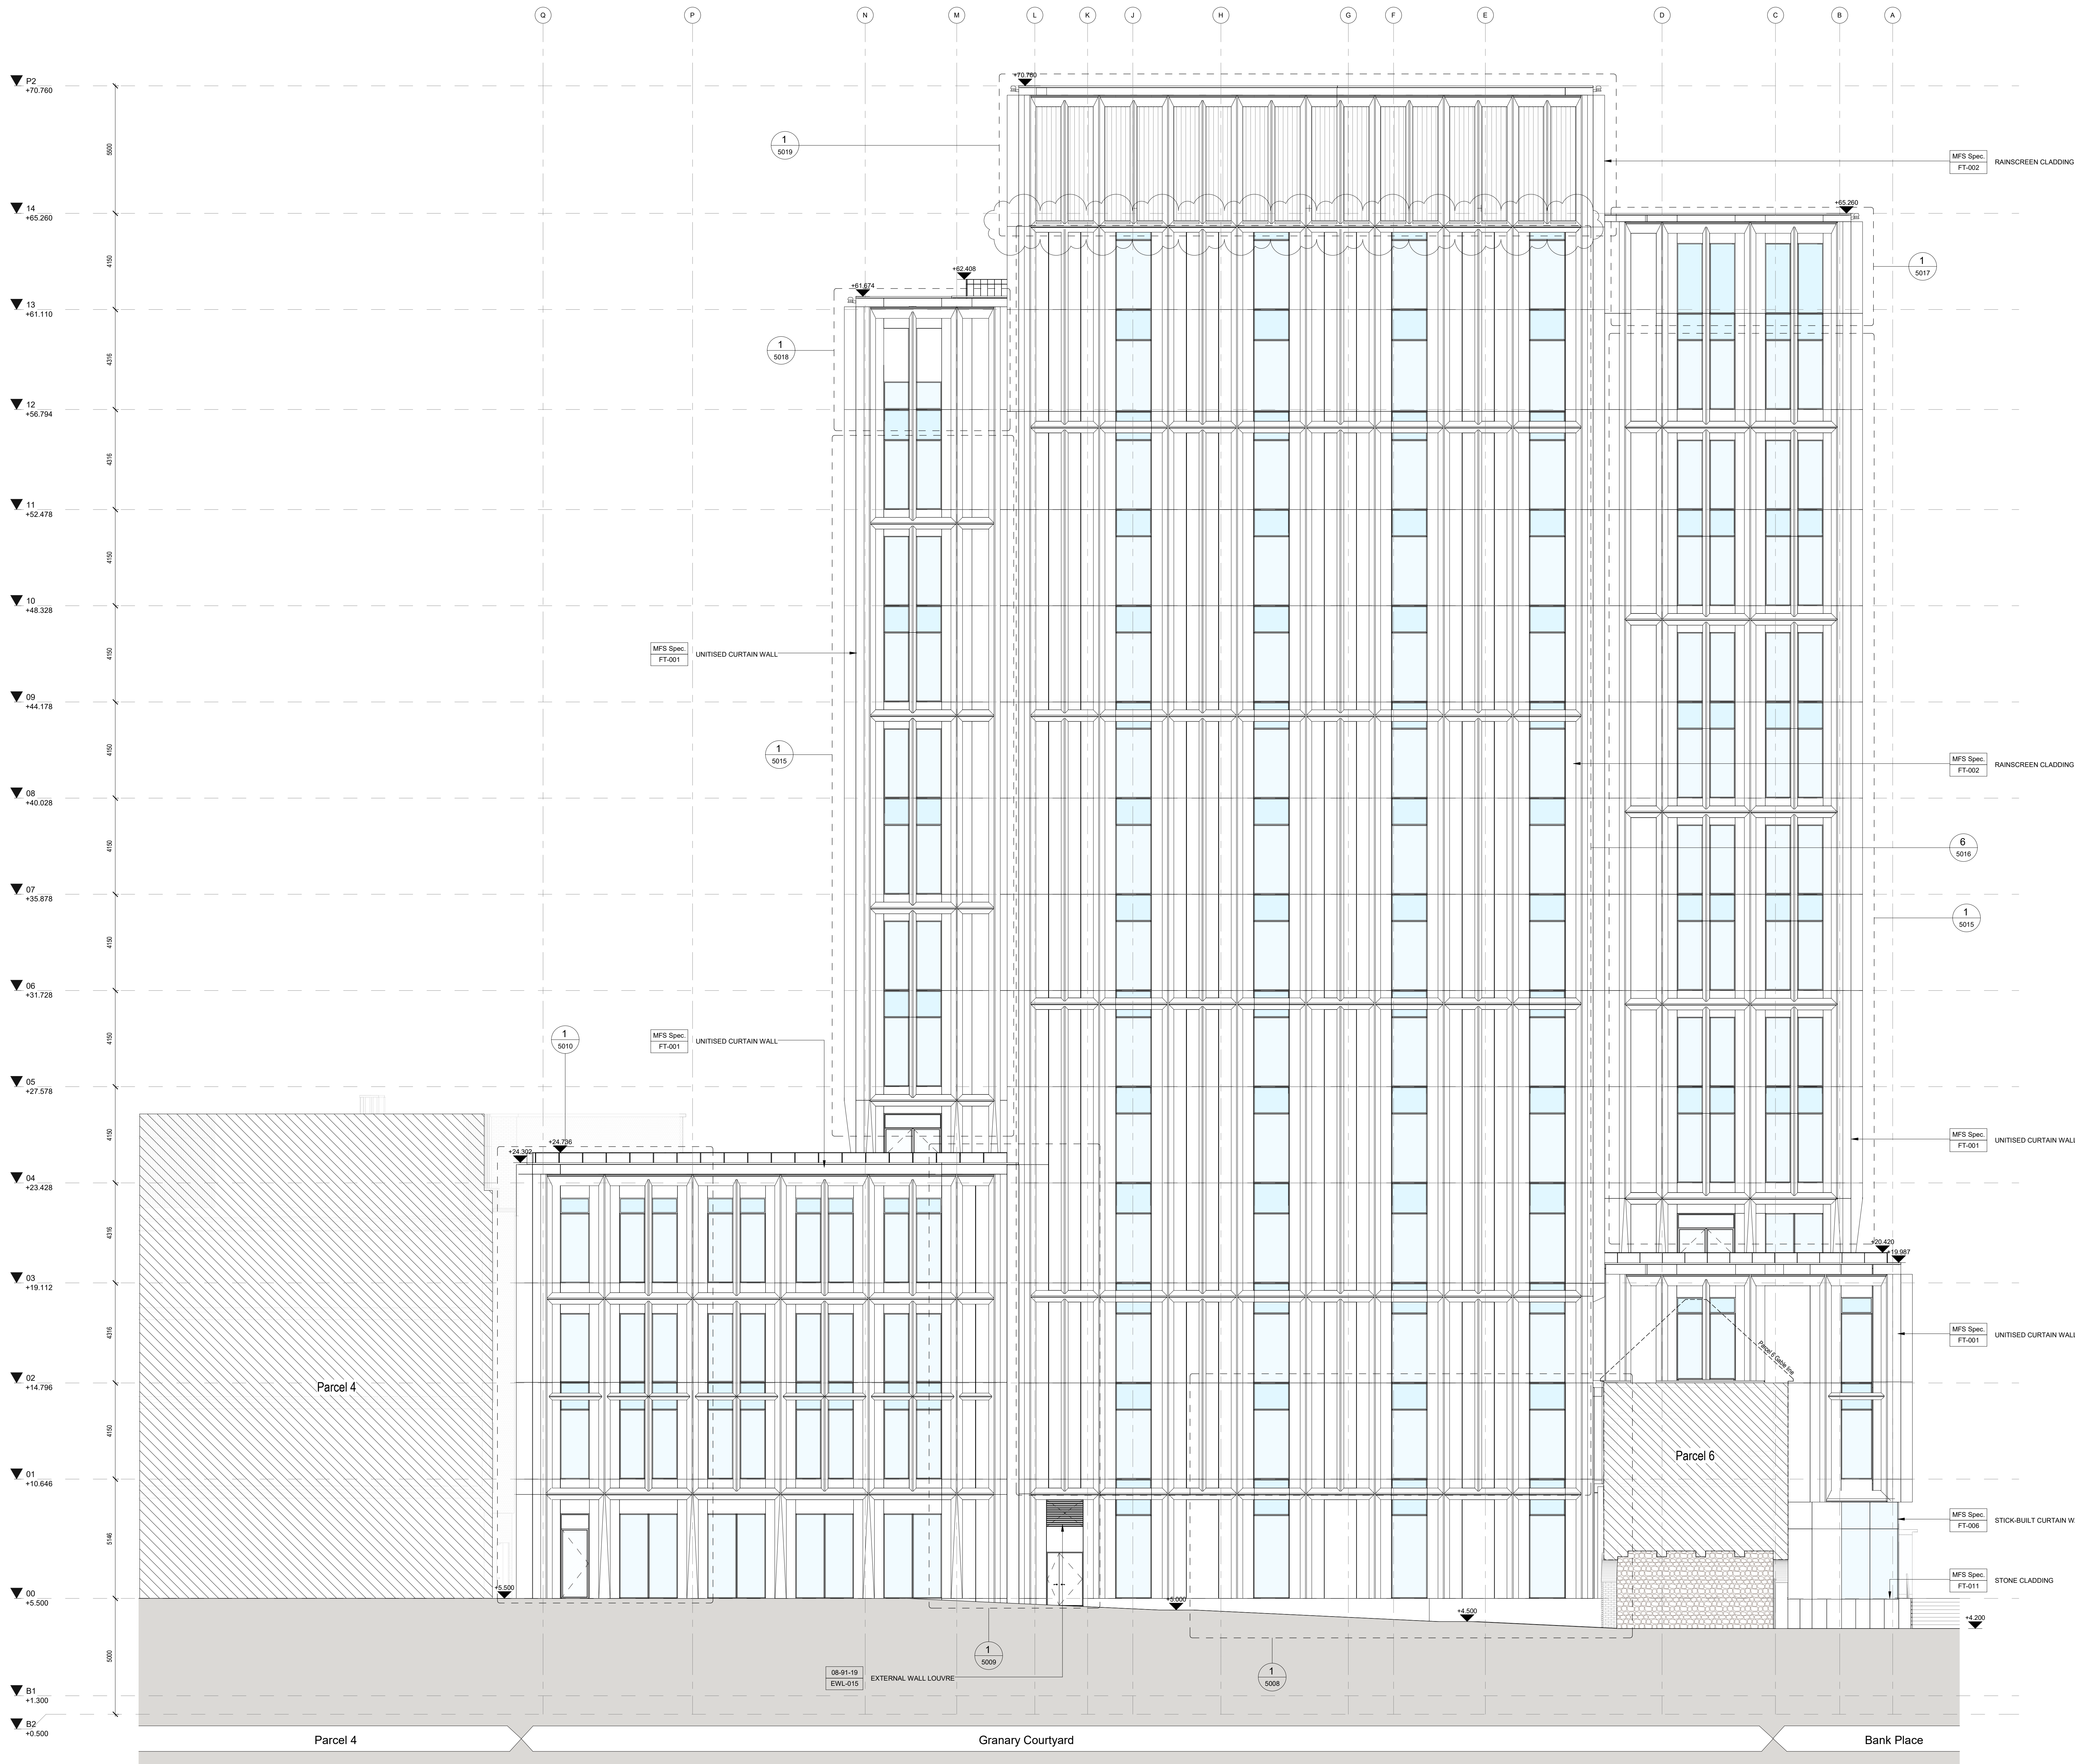


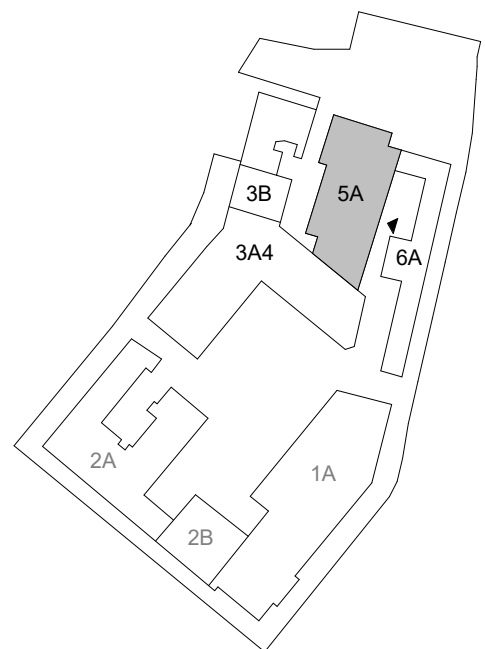

REFER TO 5000 SERIES DRAWINGS FOR
FACADE SCOPE AND BAY STUDIES

ALL FACADE ELEMENTS TO BE READ IN
CONJUNCTION WITH MFS
PERFORMANCE SPECIFICATION AND
CONCEPT DETAILS

REV	DATE	DESCRIPTION	CHK	DRN
P10	24/02/2023	Issued For Tender Stage Approval	HLL	HLL
P09	23/11/2022	Issued For Tender Approval	HLL	HLL
P08	31/08/2022	Issued For Information	HLL	HLL
P07	29/05/2022	Issued For Information	HLL	HLL
P06	11/03/2022	Issued For Information	KMM	ROC
P05	19/06/2021	Issued For Information	KMM	ROC
P04	15/06/2021	Issued For Information	KMM	ROC
P03	15/07/2021	Issued For Information	KMM	DOS
P02	13/07/2021	Issued For Information	KMM	DOS
P01	29/06/2021	Issued For Information	KMM	DOS

STATUS CODE DESCRIPTION

SUITABLE FOR WORK STAGE APPROVAL

CLIENT

Limerick 2030

PROJECT

Project Opera Contract D

DRAWING

GA_PROPOSED_EAST_ELEVATION

PROJECT NUMBER

OPRA

SCALE@ A0:

1:100

STATUS CODE

S4

PROJECT NUMBER

OPRA-HUL-SA-ZZ-DR-A-2001

DATE

29/06/21

DRAWN/CHECKED:

ROC/KMM

REVISION

P10

Henry J Lyons

Architecture + Interiors

henryjlyons.com

+353 21 422 2002

info@henryjlyons.com

16 Levels Quay

Cork T12 EDVA