


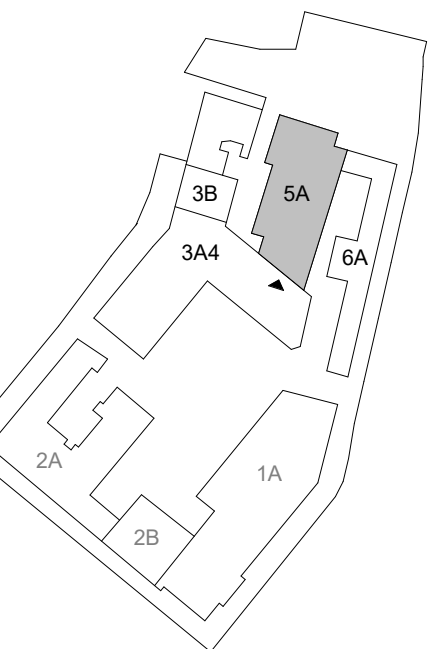

REFER TO 5000 SERIES DRAWINGS FOR
FACADE SCOPE AND BAY STUDIES

ALL FACADE ELEMENTS TO BE READ IN
CONJUNCTION WITH MFS
PERFORMANCE SPECIFICATION AND
CONCEPT DETAILS

P10	24/02/2022	Issued For Tender Stage Approval	HLL	HLL
P08	25/11/2022	Issued For Tender Approval	HLL	HLL
P06	31/08/2022	Issued For Information	HLL	HLL
P07	25/02/2022	Issued For Information	HLL	HLL
P06	11/03/2022	Issued For Information	KMM	ROC
P05	15/06/2021	Issued For Information	KMM	ROC
P04	15/06/2021	Issued For Information	KMM	ROC
P03	15/07/2021	Issued For Information	KMM	DOS
P02	13/07/2021	Issued For Information	KMM	DOS
P01	28/06/2021	Issued For Information	KMM	DOS
REV	DATE	DESCRIPTION	CHK	DRN

STATUS CODE DESCRIPTION

SUITABLE FOR WORK STAGE APPROVAL

CLIENT

Limerick 2030

PROJECT

Project Opera Contract D

DRAWING


GA_PROPOSED_SOUTH_ELEVATION

PROJECT NUMBER	DATE
OPRA	28/06/21
SCALE@ A0:	DRAWN/CHECKED:
1:100	ROC/KMM

STATUS CODE	DRAWING NUMBER	REVISION
S4	OPRA-HLL-SA-ZZ-DR-A-2002	P10

Henry J Lyons

Architecture + Interiors
henryjlyons.com
+353 21 422 2002
info@henryjlyons.com
16 Levens Quay
Cork T12 ED74

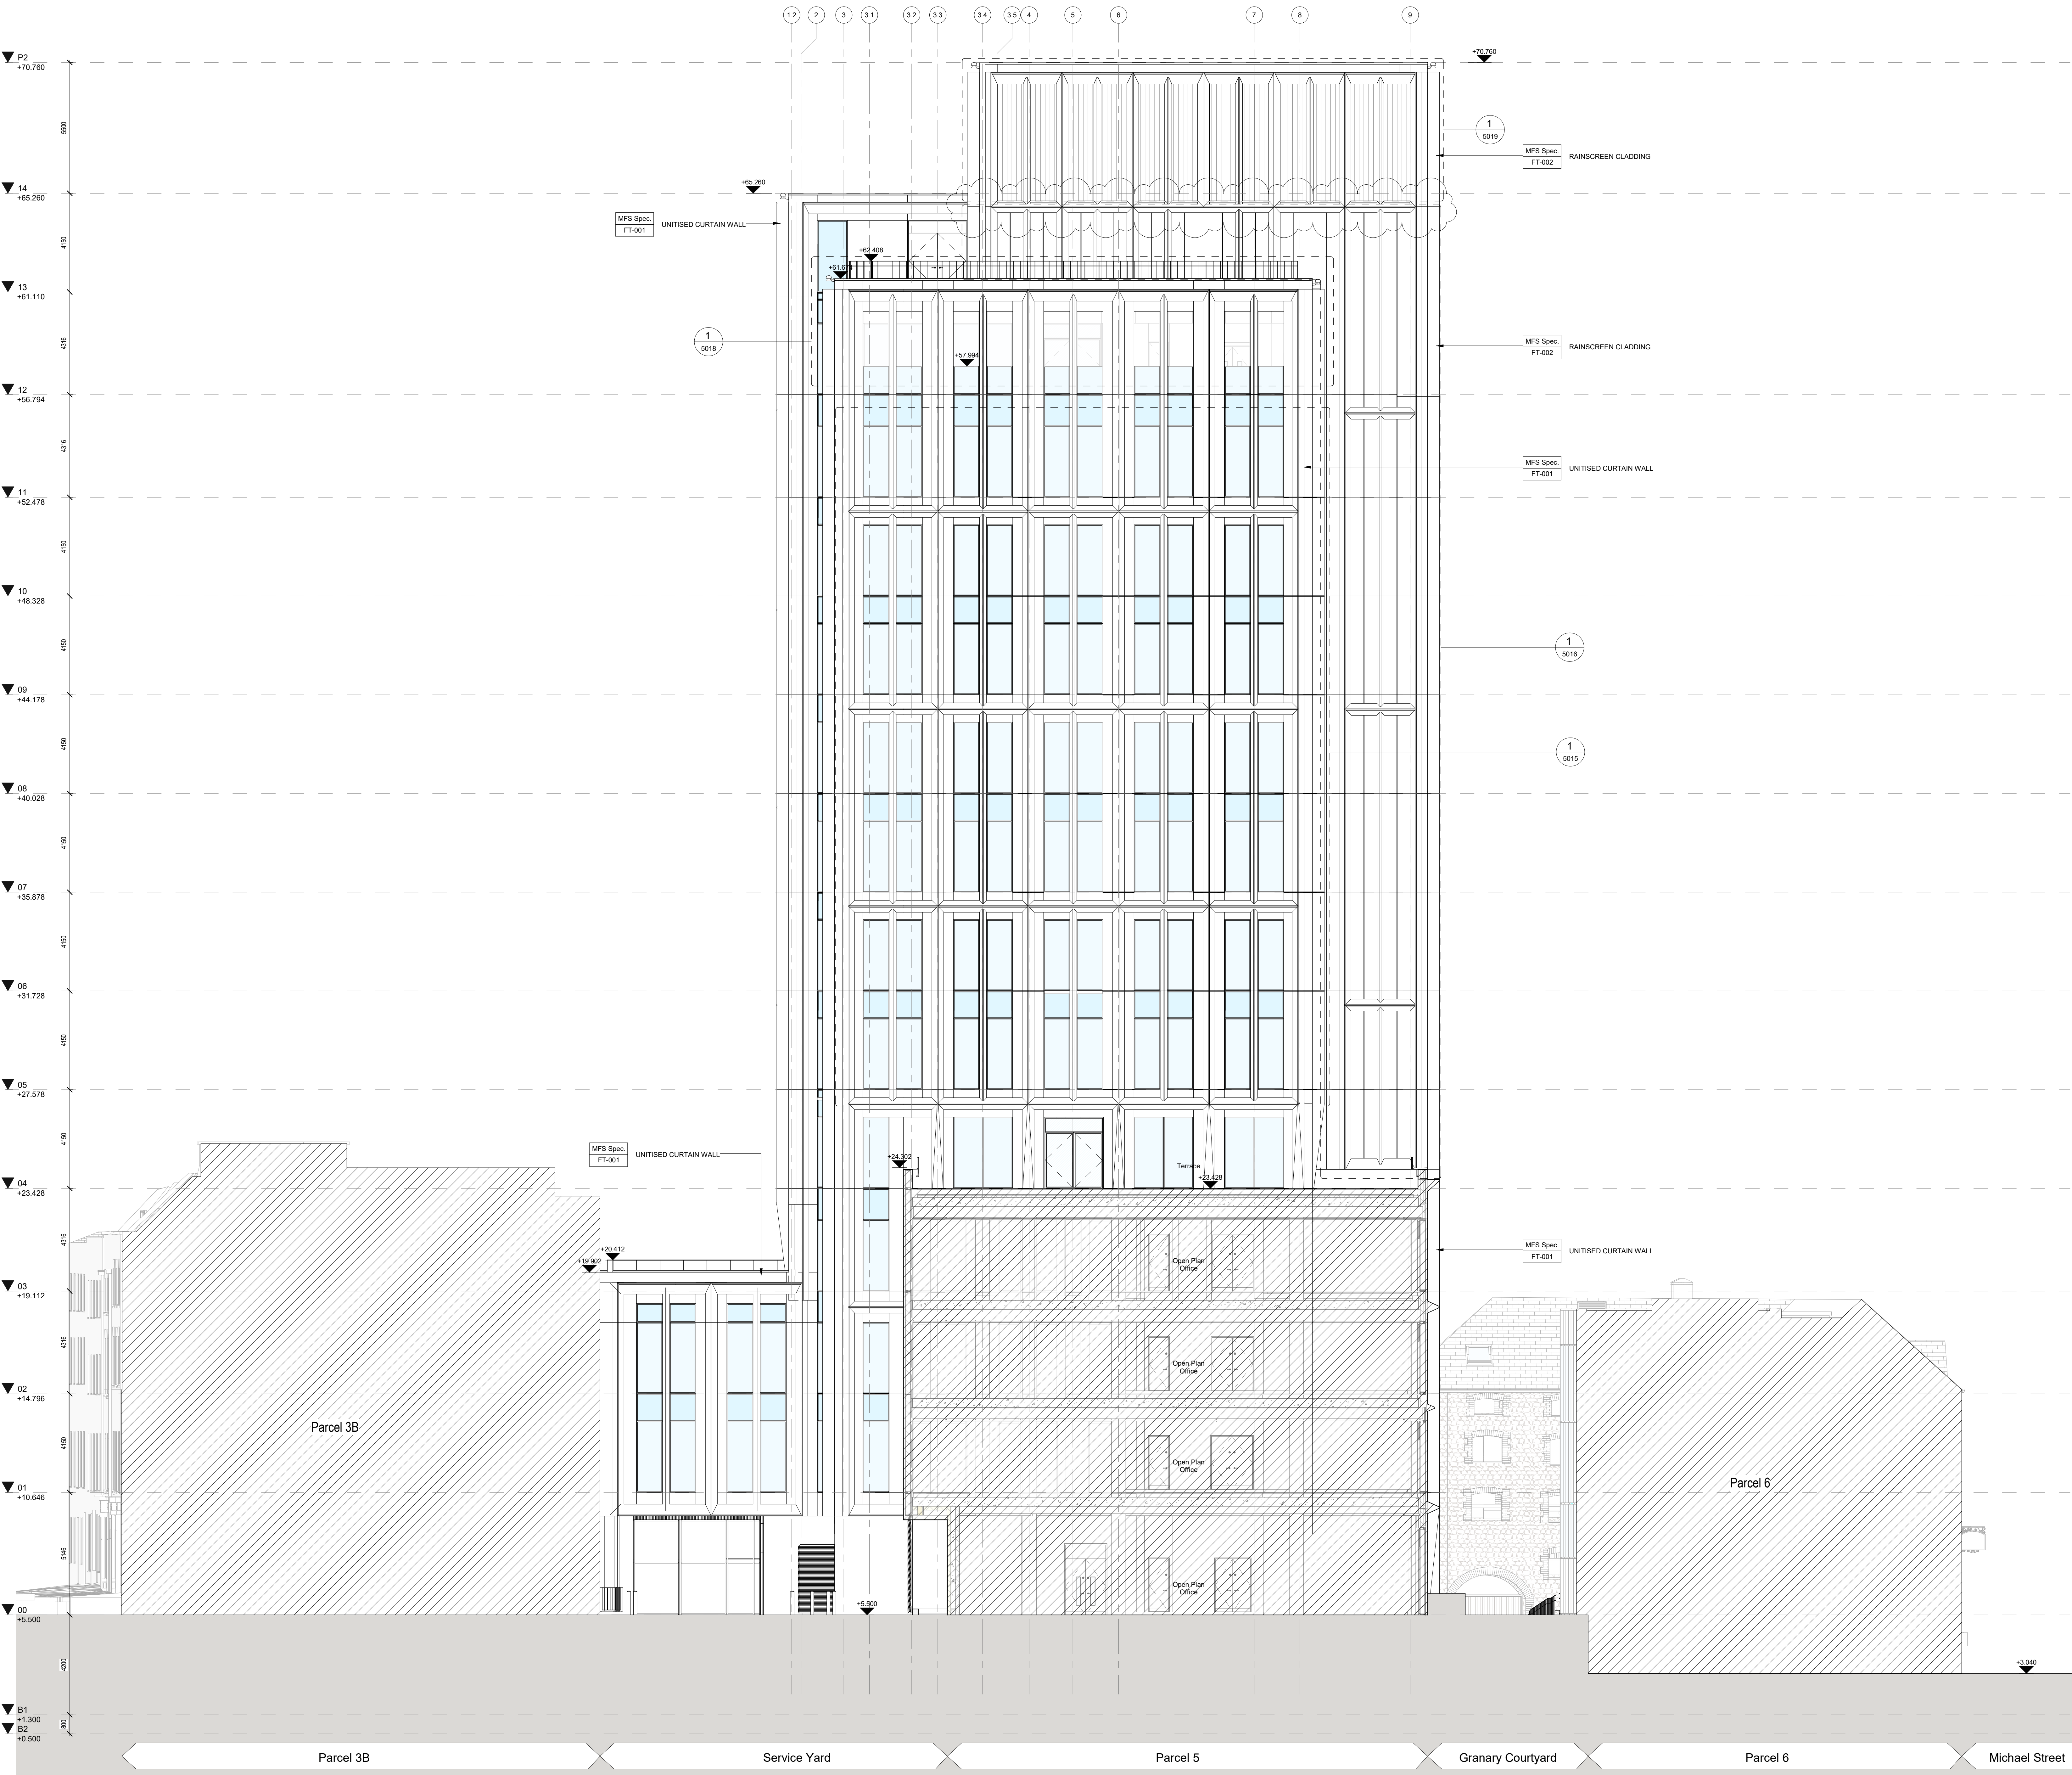

1 GA - ELEVATION - SOUTH
1:100