


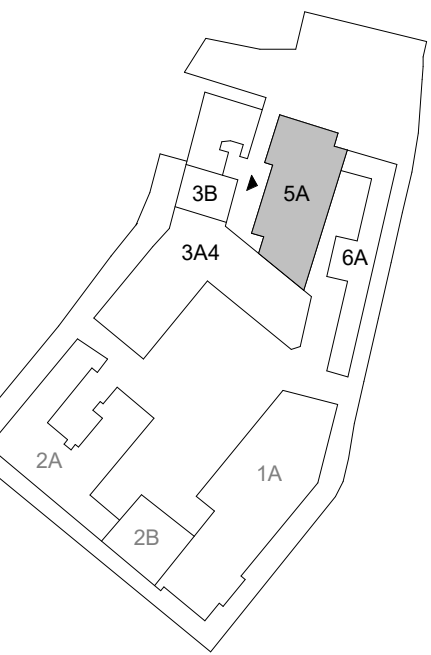

REFER TO 5000 SERIES DRAWINGS FOR
FACADE SCOPE AND BAY STUDIES

ALL FACADE ELEMENTS TO BE READ IN
CONJUNCTION WITH MFS
PERFORMANCE SPECIFICATION AND
CONCEPT DETAILS

P10	24/02/2023	Issued For Tender Stage Approval	HLL	HLL
P09	23/11/2022	Issued For Tender Stage Approval	HLL	HLL
P08	31/08/2022	Issued For Information	HLL	HLL
P07	29/05/2022	Issued For Information	HLL	HLL
P06	11/03/2022	Issued For Information	KMM	ROC
P05	19/06/2021	Issued For Information	KMM	ROC
P04	10/06/2021	Issued For Information	KMM	ROC
P03	19/07/2021	Issued For Information	KMM	DOS
P02	13/07/2021	Issued For Information	KMM	DOS
P01	29/06/2021	Issued For Information	KMM	DOS
REV	DATE	DESCRIPTION	CHK	DRN

STATUS CODE DESCRIPTION

SUITABLE FOR WORK STAGE APPROVAL

CLIENT

Limerick 2030

PROJECT

Project Opera Contract D


DRAWING

GA_PROPOSED_WEST_ELEVATION

PROJECT NUMBER	OPRA	DATE	29/06/21
SCALE@ A0:	1:100	DRAWING CHECKED:	ROC/KMM
STATUS CODE:	OPRA-HLL-SA-ZZ-DR-A-2003	REVISION	P10

Henry J Lyons

Architecture + Interiors
henryjlyons.com
+353 21 422 2002
info@henryjlyons.com
16 Levens Quay
Cork T12 ED34

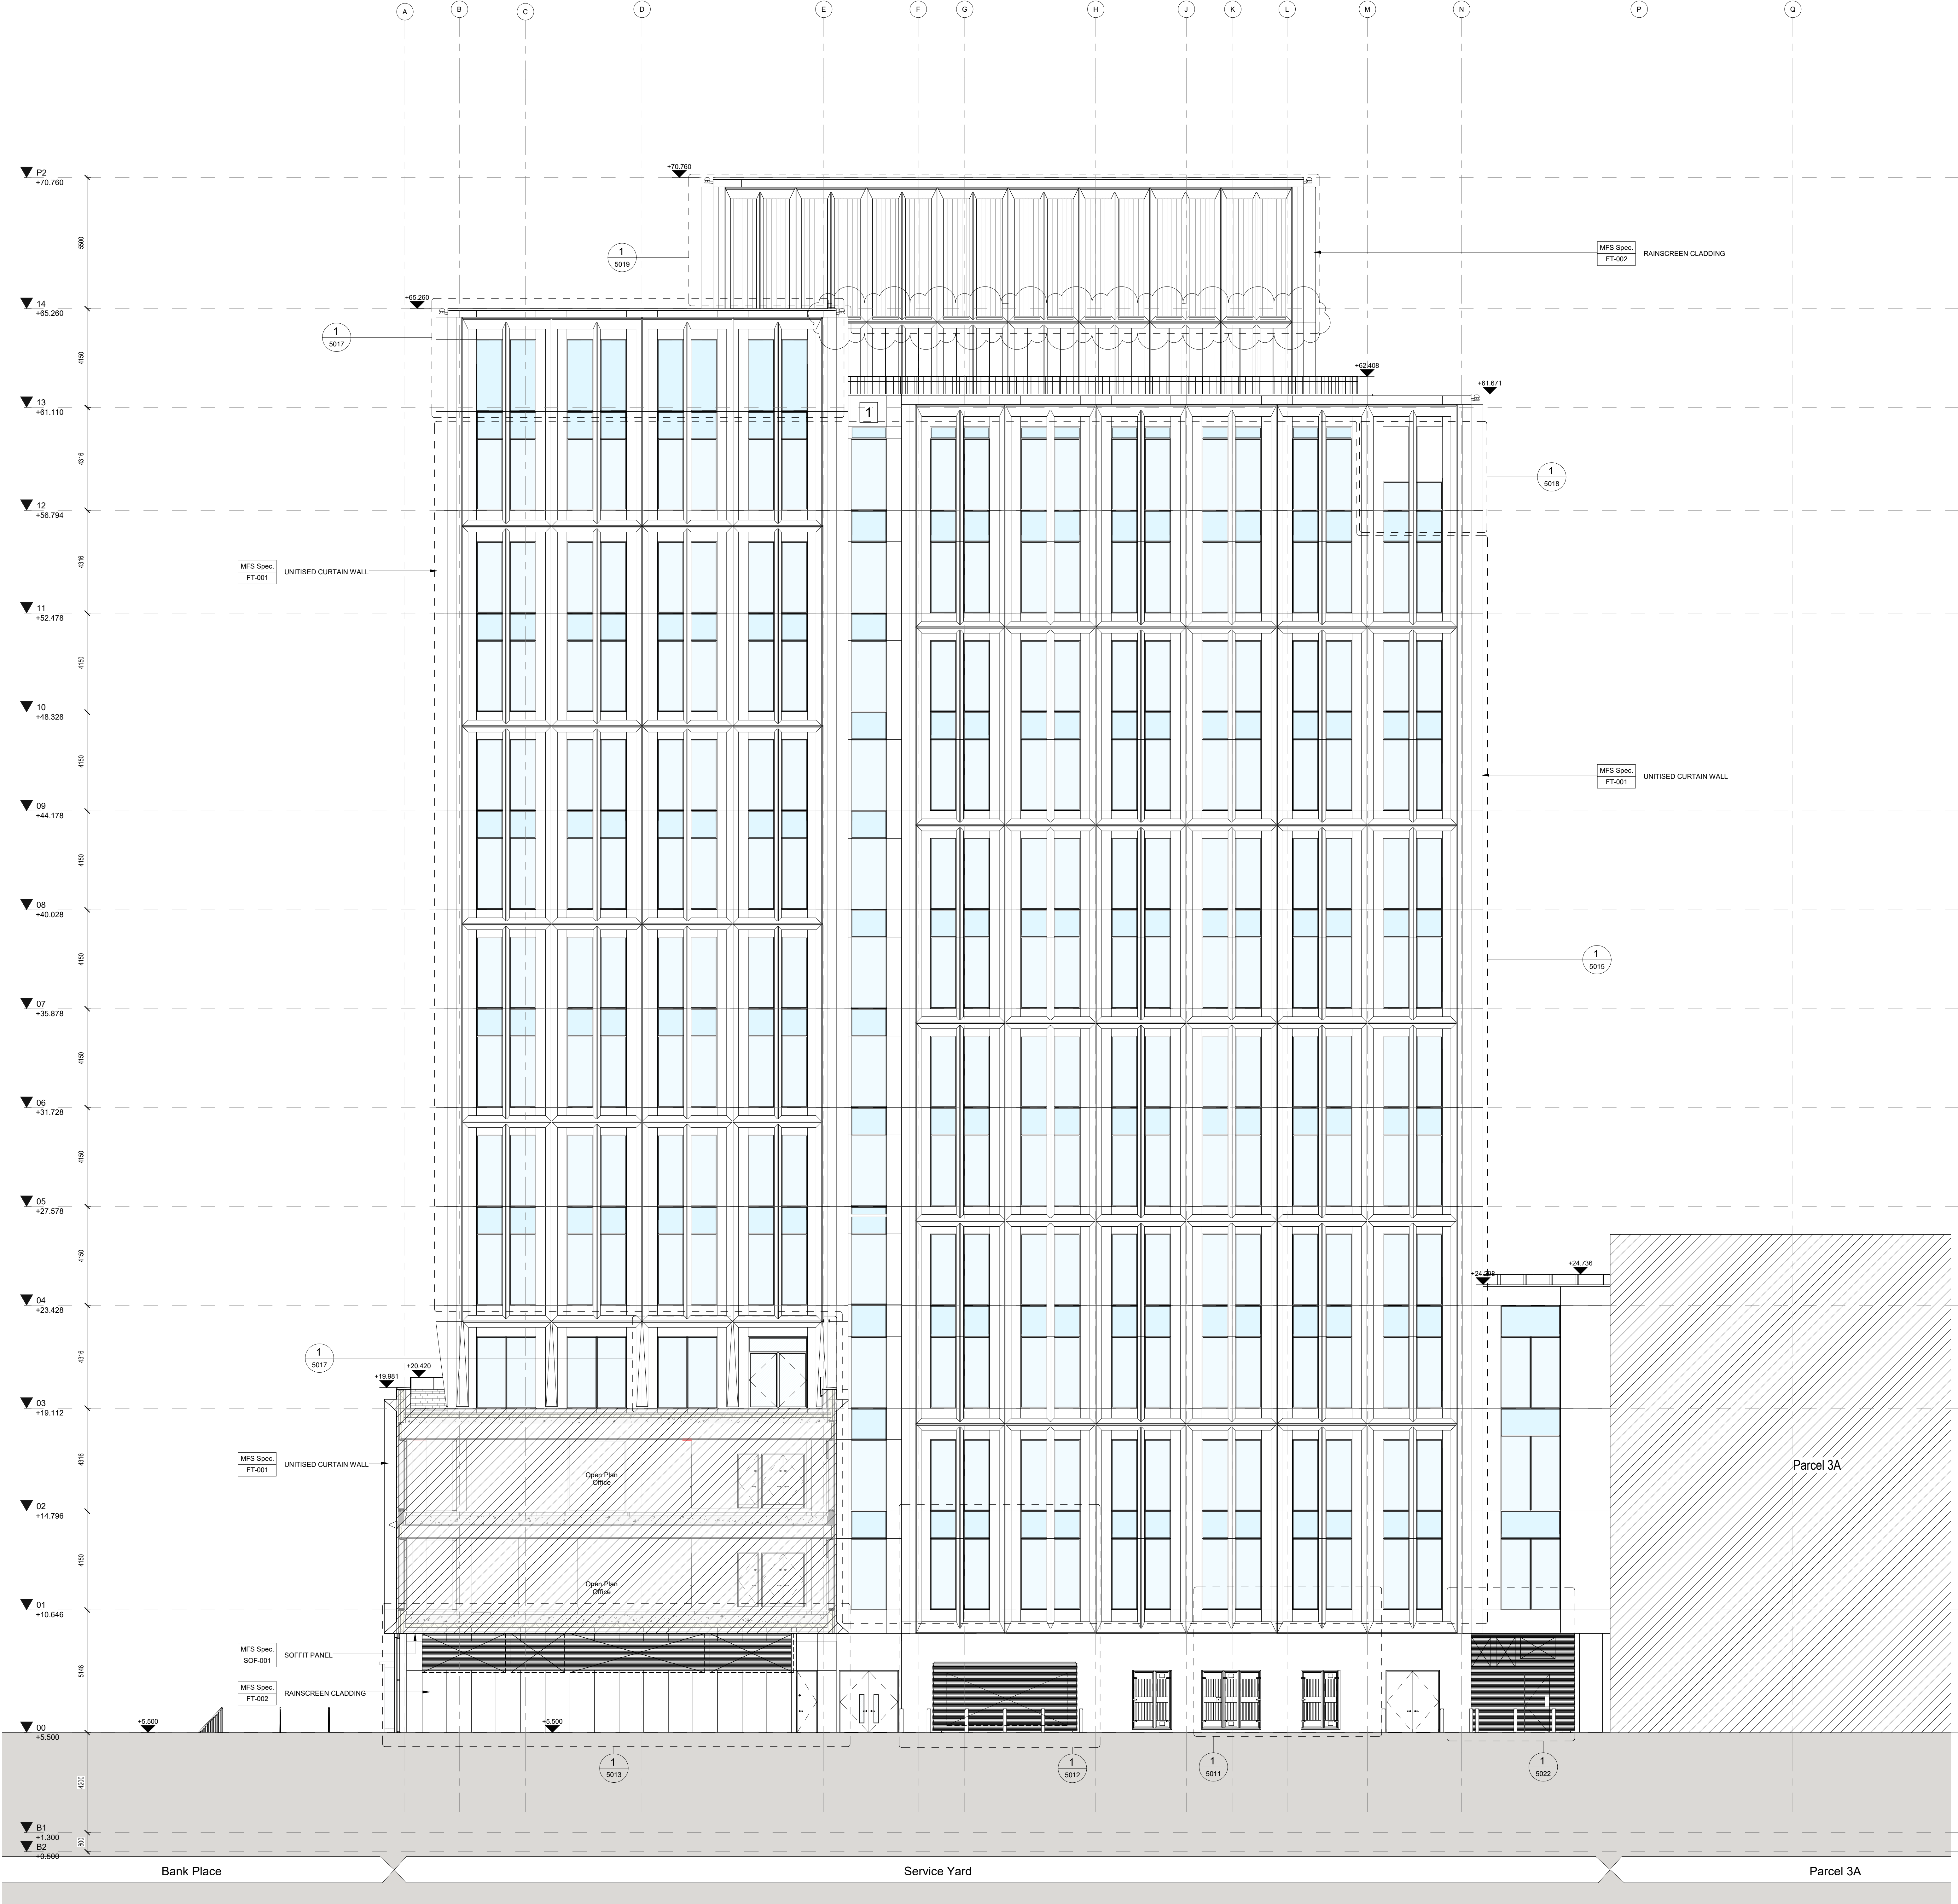

1 GA - ELEVATION - WEST
1 : 100