

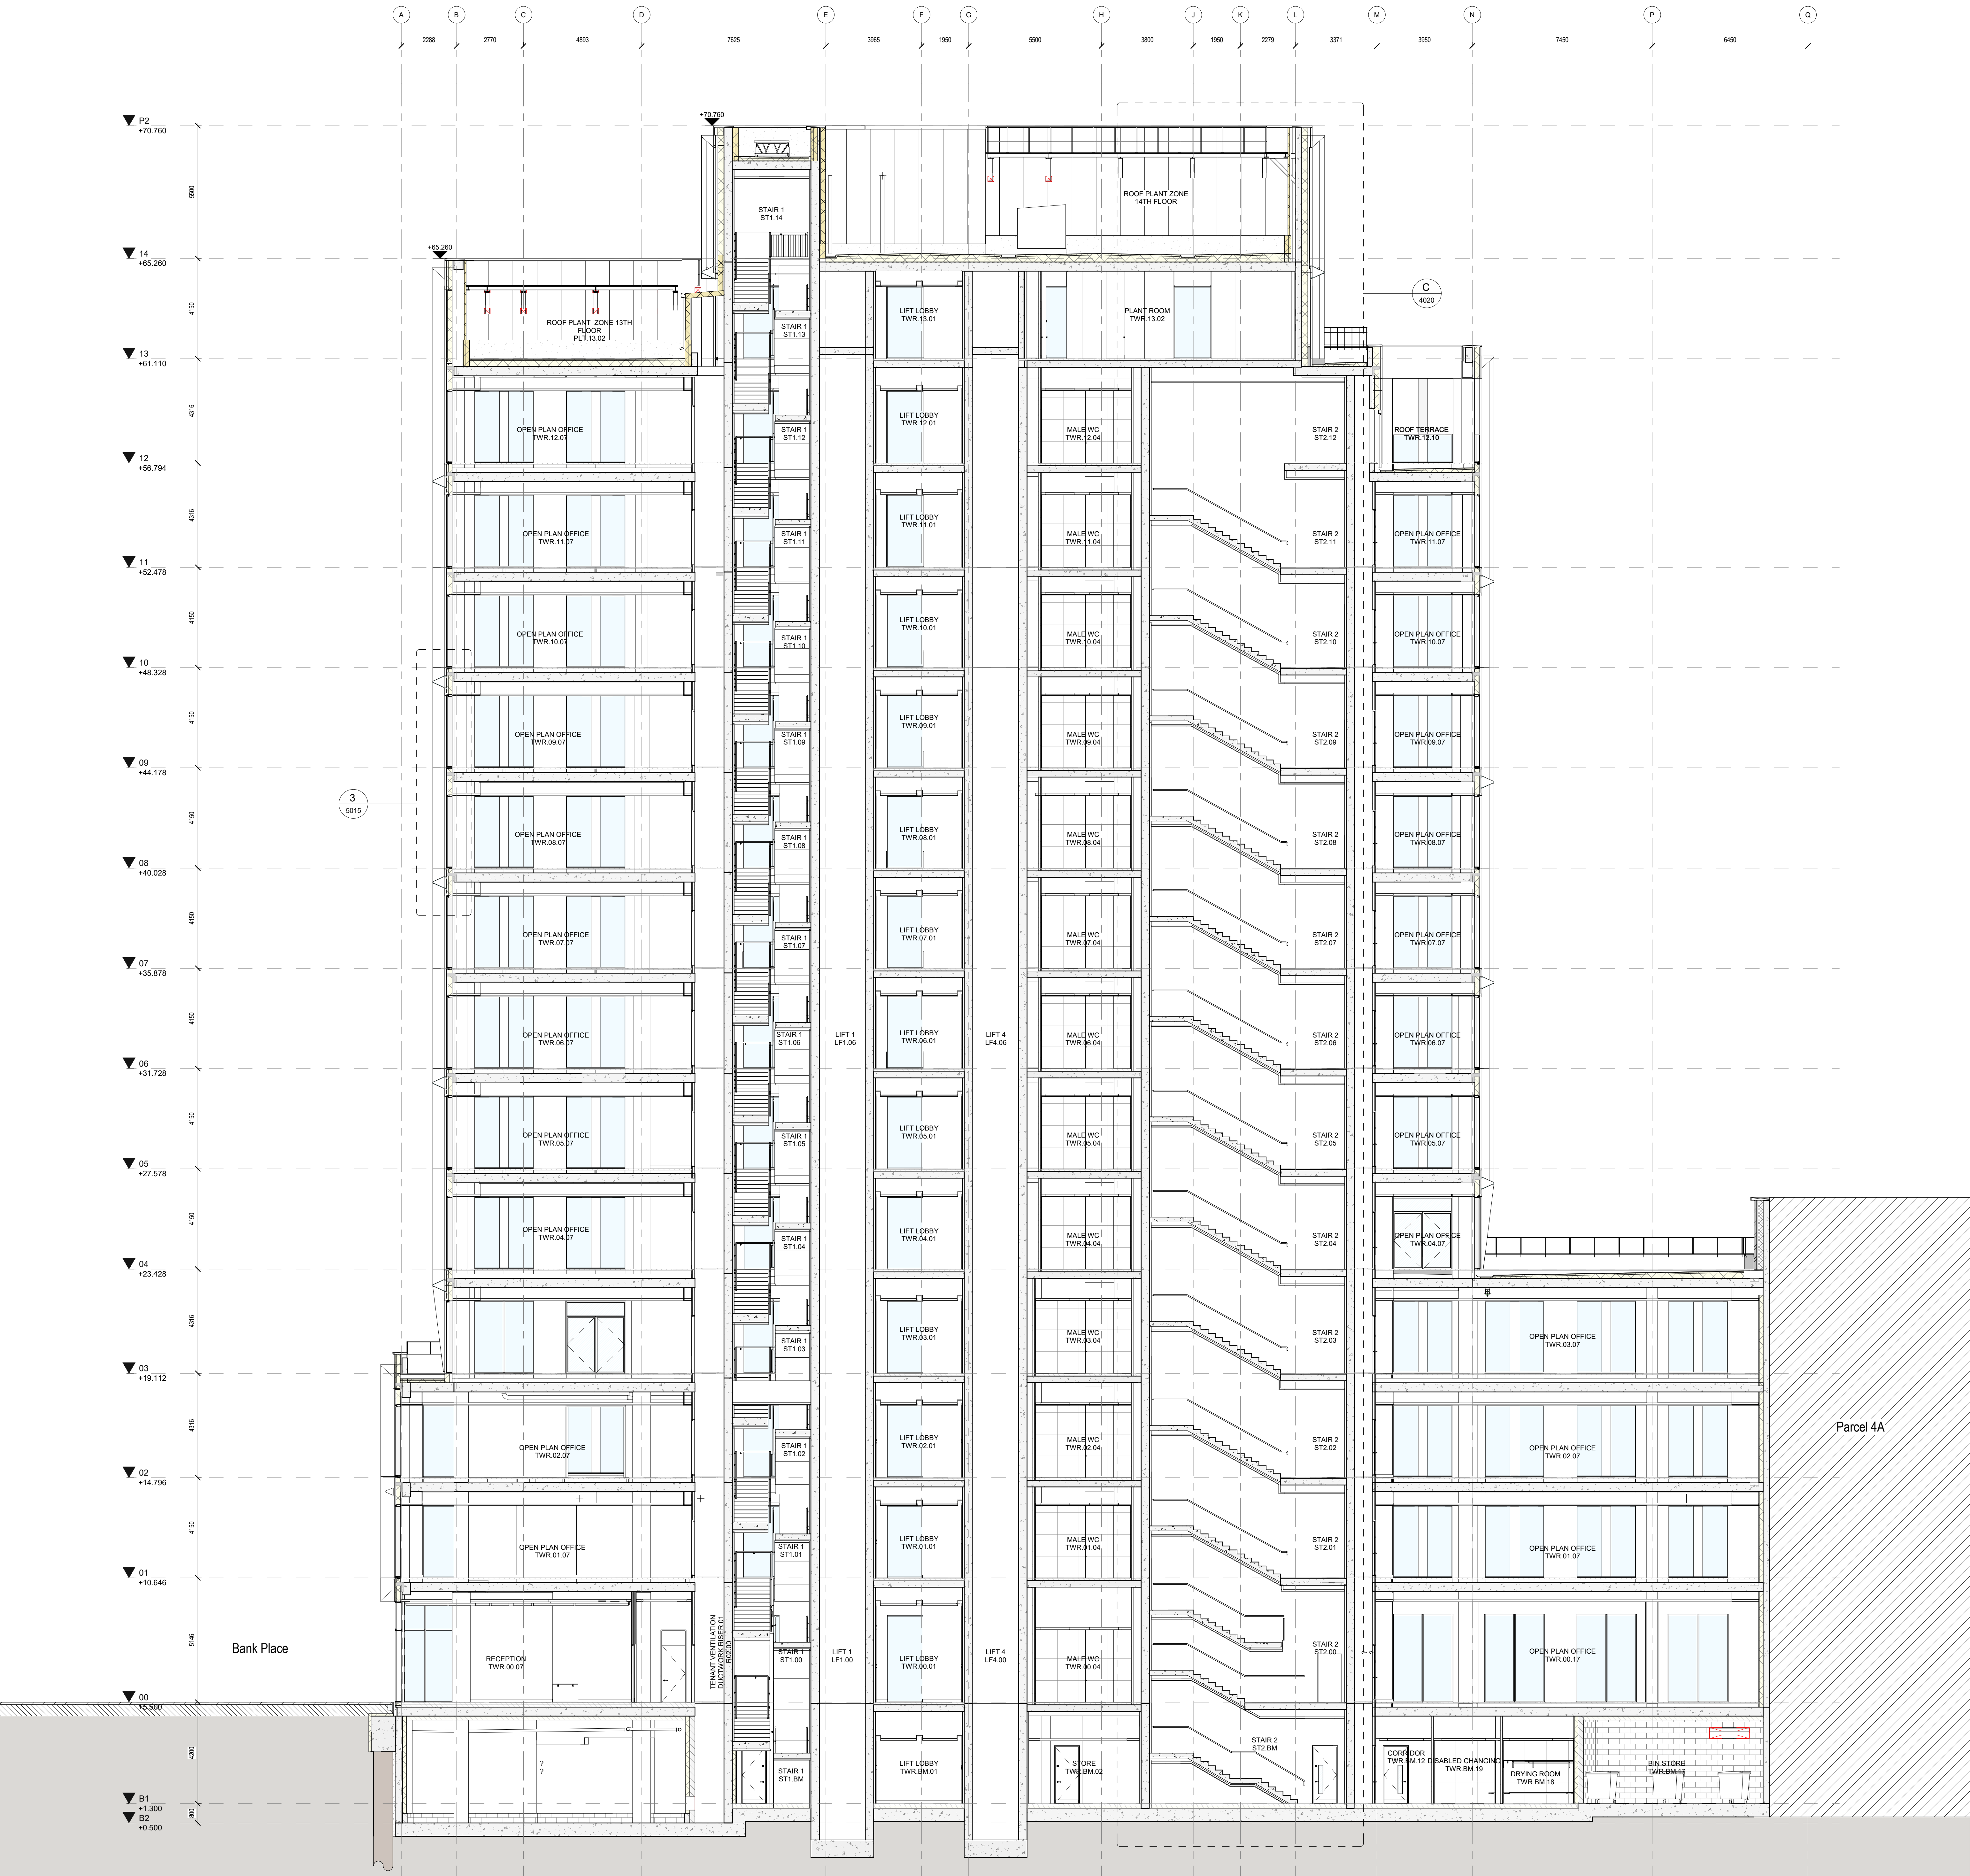


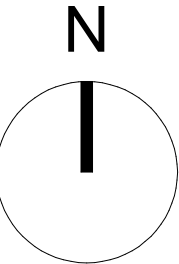

1 SECTION A-A  
1 : 100

ALL DIMENSIONS TO BE CHECKED ON SITE  
NO DIMENSIONS TO BE SCALED FROM THIS DRAWING  
DRAWING IS TO BE READ IN CONJUNCTION WITH RELEVANT CONSULTANTS DRAWINGS

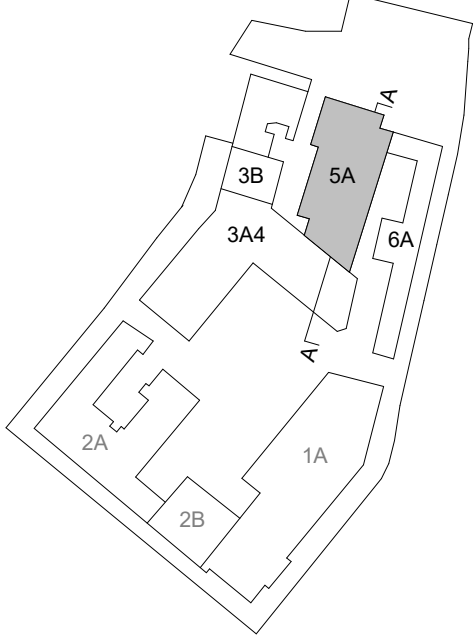

| REV | DATE       | DESCRIPTION                      | CHK  | DRN  |
|-----|------------|----------------------------------|------|------|
| P01 | 24/02/2023 | Issued For Tender Stage Approval | H.L. | H.L. |
| P02 | 09/12/2022 | Issued For Tender Approval       | H.L. | H.L. |
| P03 | 29/11/2022 | Issued For Tender Approval       | H.L. | H.L. |
| P04 | 31/08/2022 | Issued For Information           | H.L. | H.L. |
| P05 | 20/05/2022 | Issued For Information           | H.L. | H.L. |
| P06 | 11/03/2022 | Issued For Information           | H.M. | R.O. |
| P07 | 18/09/2021 | Issued For Information           | H.M. | R.O. |

STATUS CODE DESCRIPTION  
SUITABLE FOR WORK STAGE APPROVAL

CLIENT  
Limerick 2030

PROJECT  
Project Opera Contract D

DRAWING  
GA\_SECTION\_A

| PROJECT NUMBER | DATE           |
|----------------|----------------|
| OPRA           | 16/09/21       |
| SCALE 1:100    | DRAWN/CHECKED: |
|                | ROC/KMM        |

| STATUS CODE | DRAWING NUMBER           | REVISION |
|-------------|--------------------------|----------|
| S4          | OPRA-HUL-SA-ZZ-DR-A-3001 | P07      |

Henry J Lyons

Architecture + Interiors  
henryj Lyons.com  
+353 21 422 2002  
info@henryj Lyons.com  
16 Levens Quay  
Cork T12 ED34