



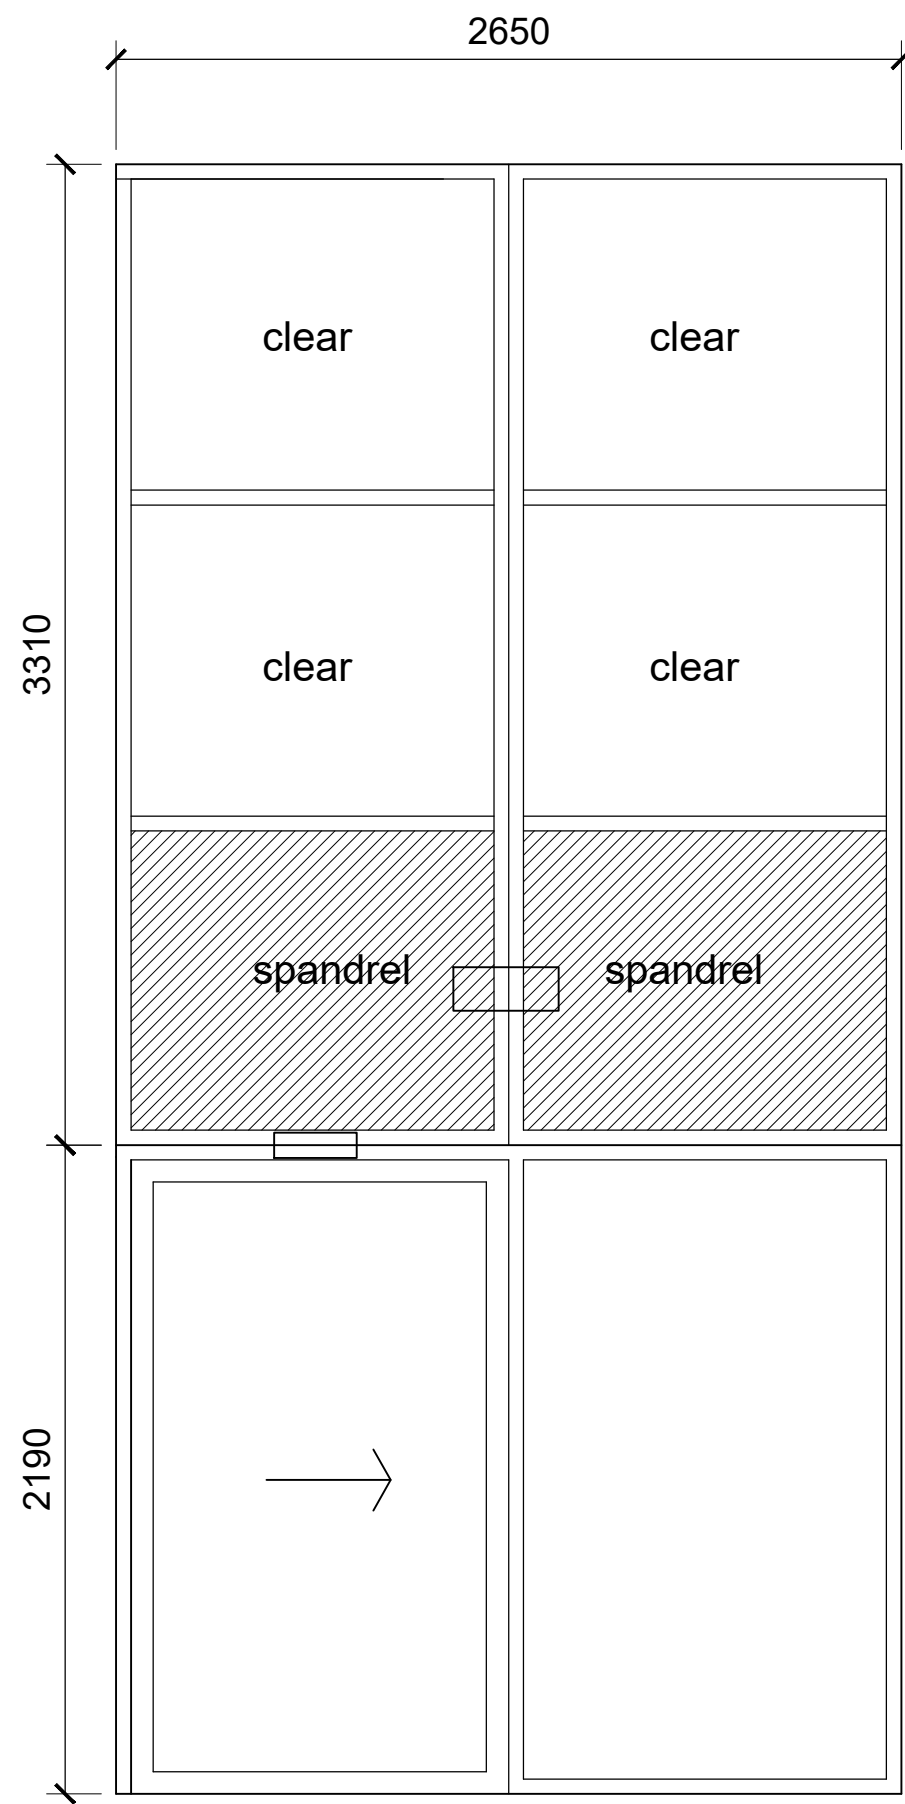


Window/Sliding Door/screen-
Type B- Outside view

Clear double glazed units
Antracite grey aluminium window frames with grey aluminium
Escape door with push bar and latch inside.
External key lock access
Double glazed units Antracite grey aluminium thermally broken
window frames with Antracite grey aluminium window cill flashing
piece.
Emergency escape automatic: sliding door fitted with sensor and
wired back to fire alarm control box as existing. Existing lock and
mainentry to be fitted and internal door activation controls wired
back to existing supplies.
Safety glass as required.
Aluminium insulated spandrel panel as shown Antracite grey to
match frames
Existing bulkhead light fitting to be re-fitted to new spandrel panels
over doorway.

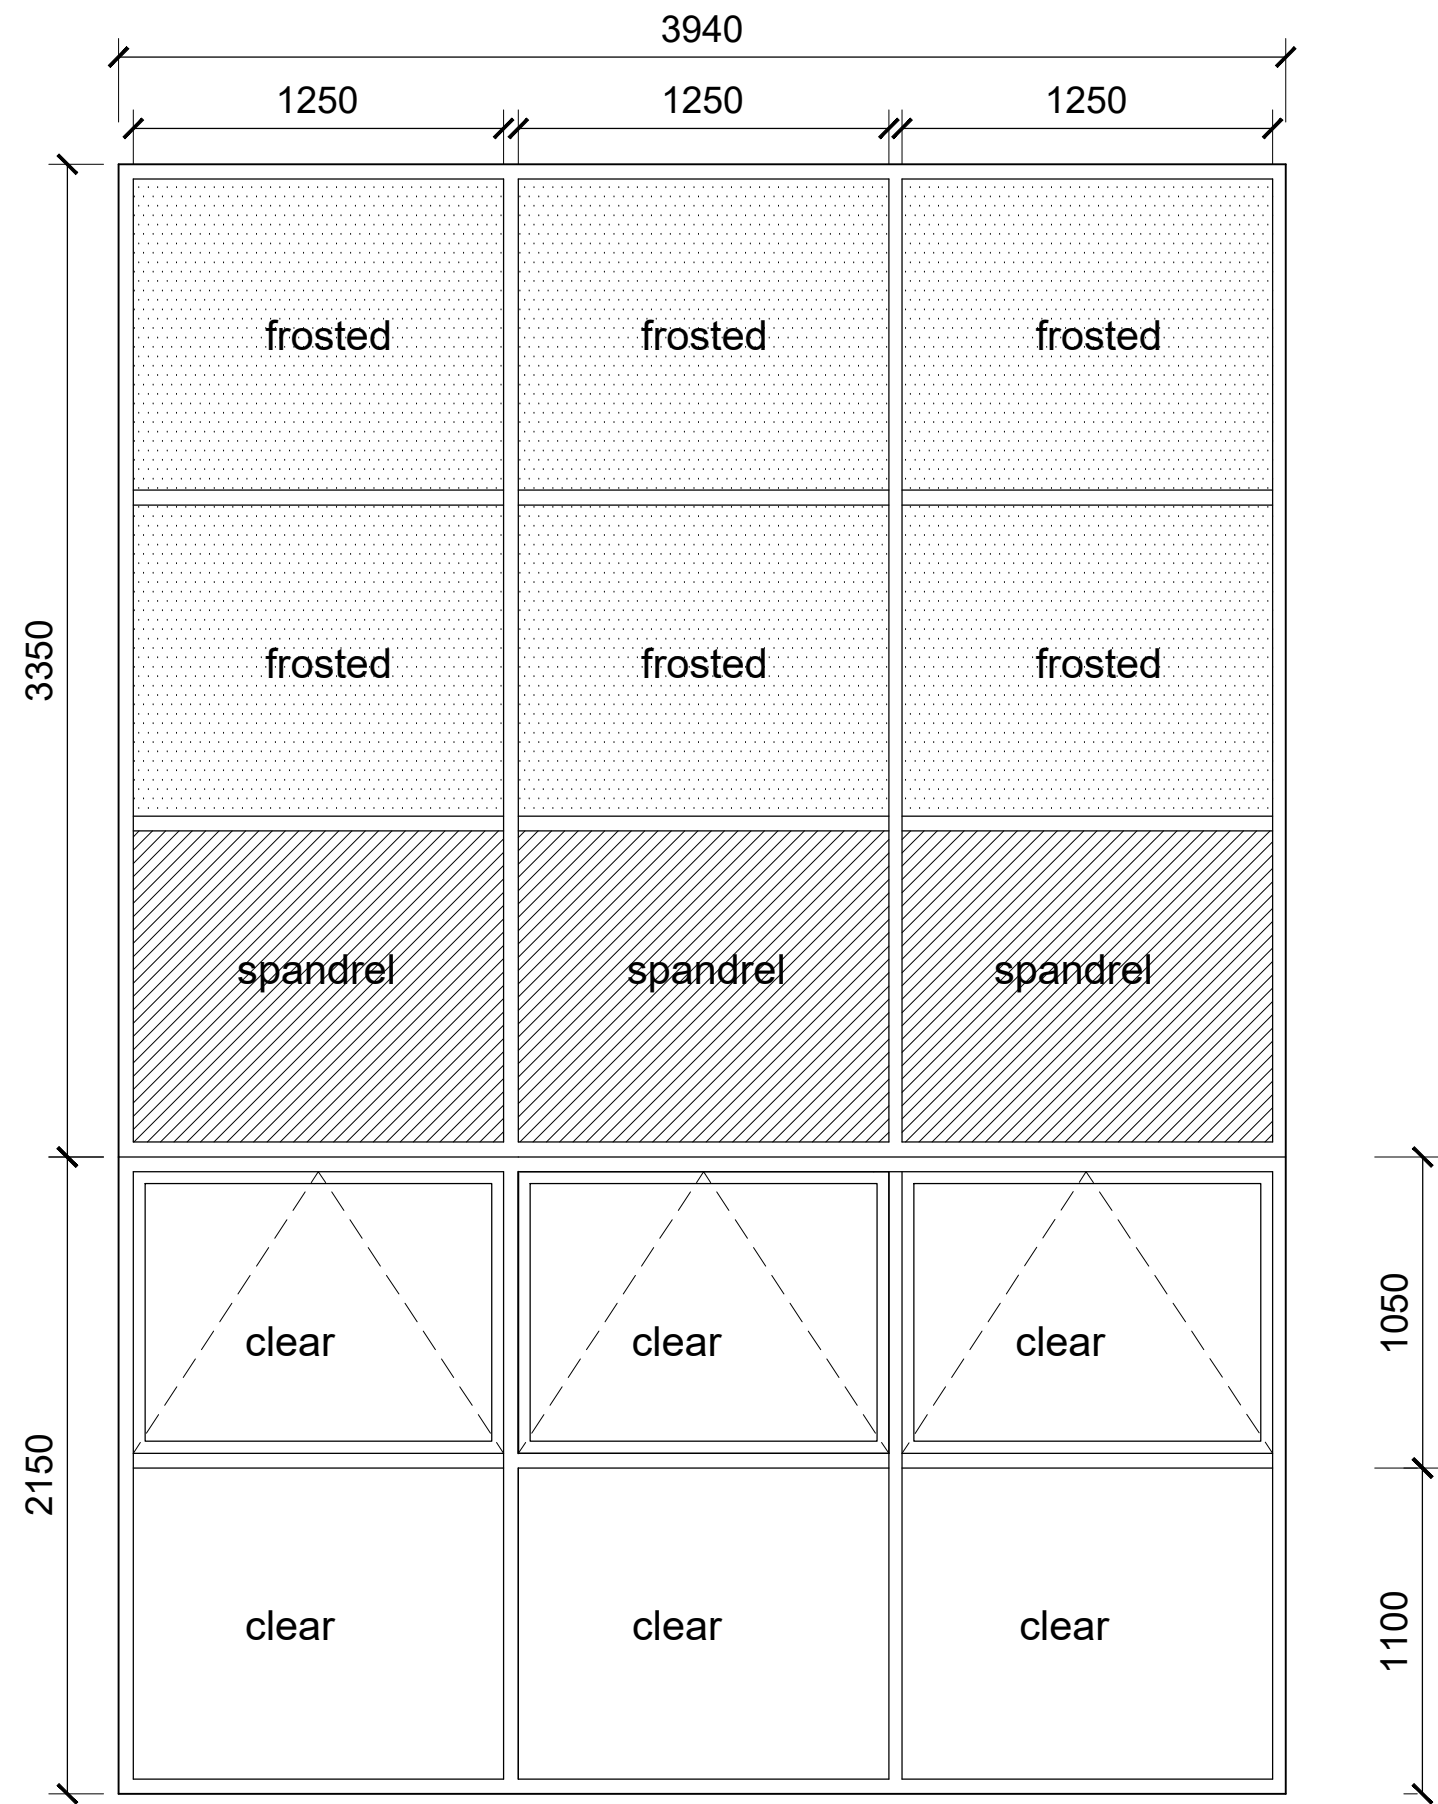


Window - Type D- Outside view

Double glazed units Antracite grey aluminium thermally broken
window frames with Antracite grey aluminium window cill flashing
piece.
Safety glass as required.
Top hung opening casement window with internal lockable handle
and restrictor.
Aluminium insulated spandrel panel as shown Antracite grey to
match frames
Obscure frosted double glazed panels as shown to top.

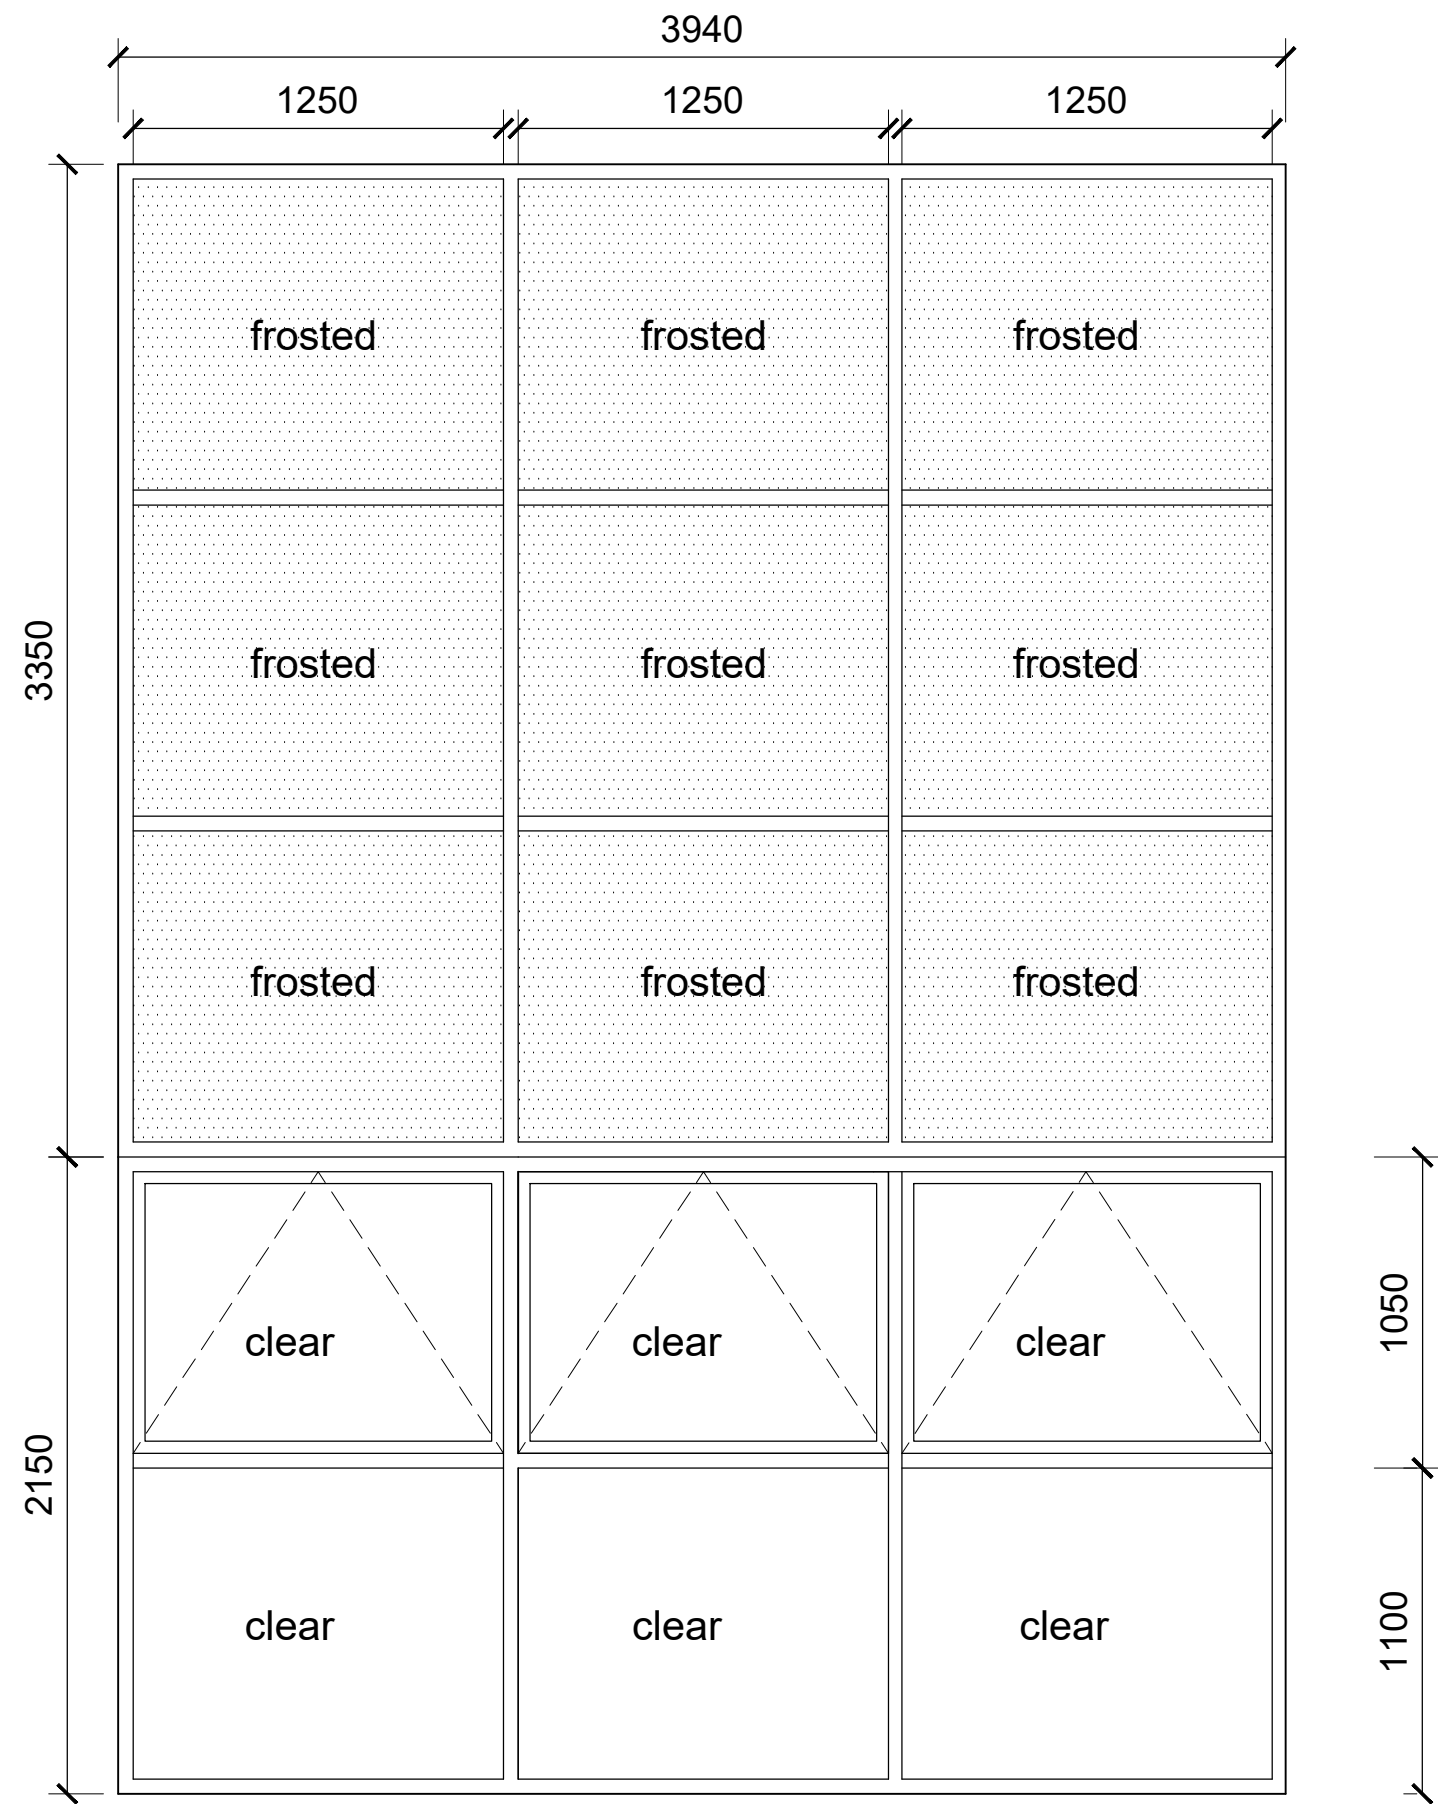

Window - Type E- Outside view

Double glazed units Antracite grey aluminium thermally broken
window frames with Antracite grey aluminium window cill flashing
piece.
Safety glass as required.
Top hung opening casement window with internal lockable handle
and restrictor.
Aluminium insulated spandrel panel as shown Antracite grey to
match frames
Obscure frosted double glazed panels as shown to top.

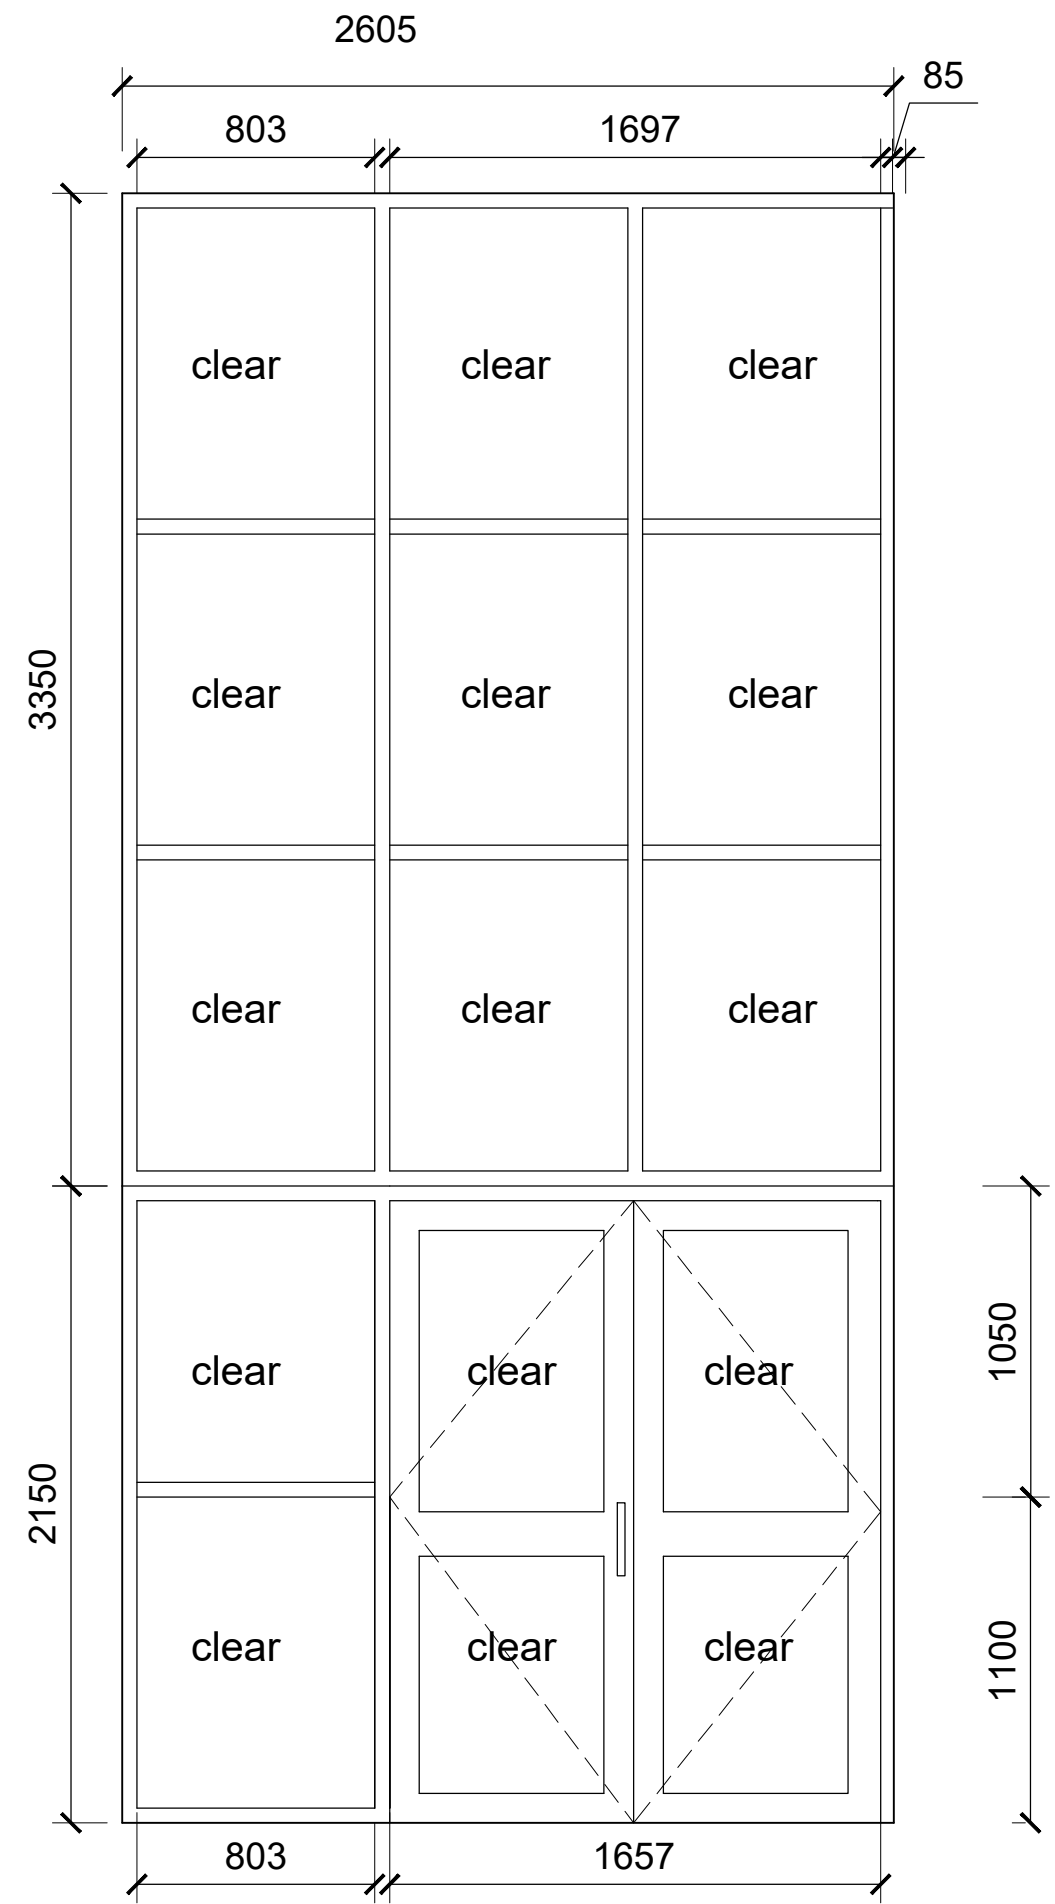

Window/Doors - Type F- Outside
view

Double glazed units Antracite grey aluminium thermally broken
window frames with Antracite grey aluminium window cill flashing
piece.
Safety glass as required.
Emergency escape double doors fitted with spandrel panel and
clear double glazed units. Push bars internally with key access
externally.

