


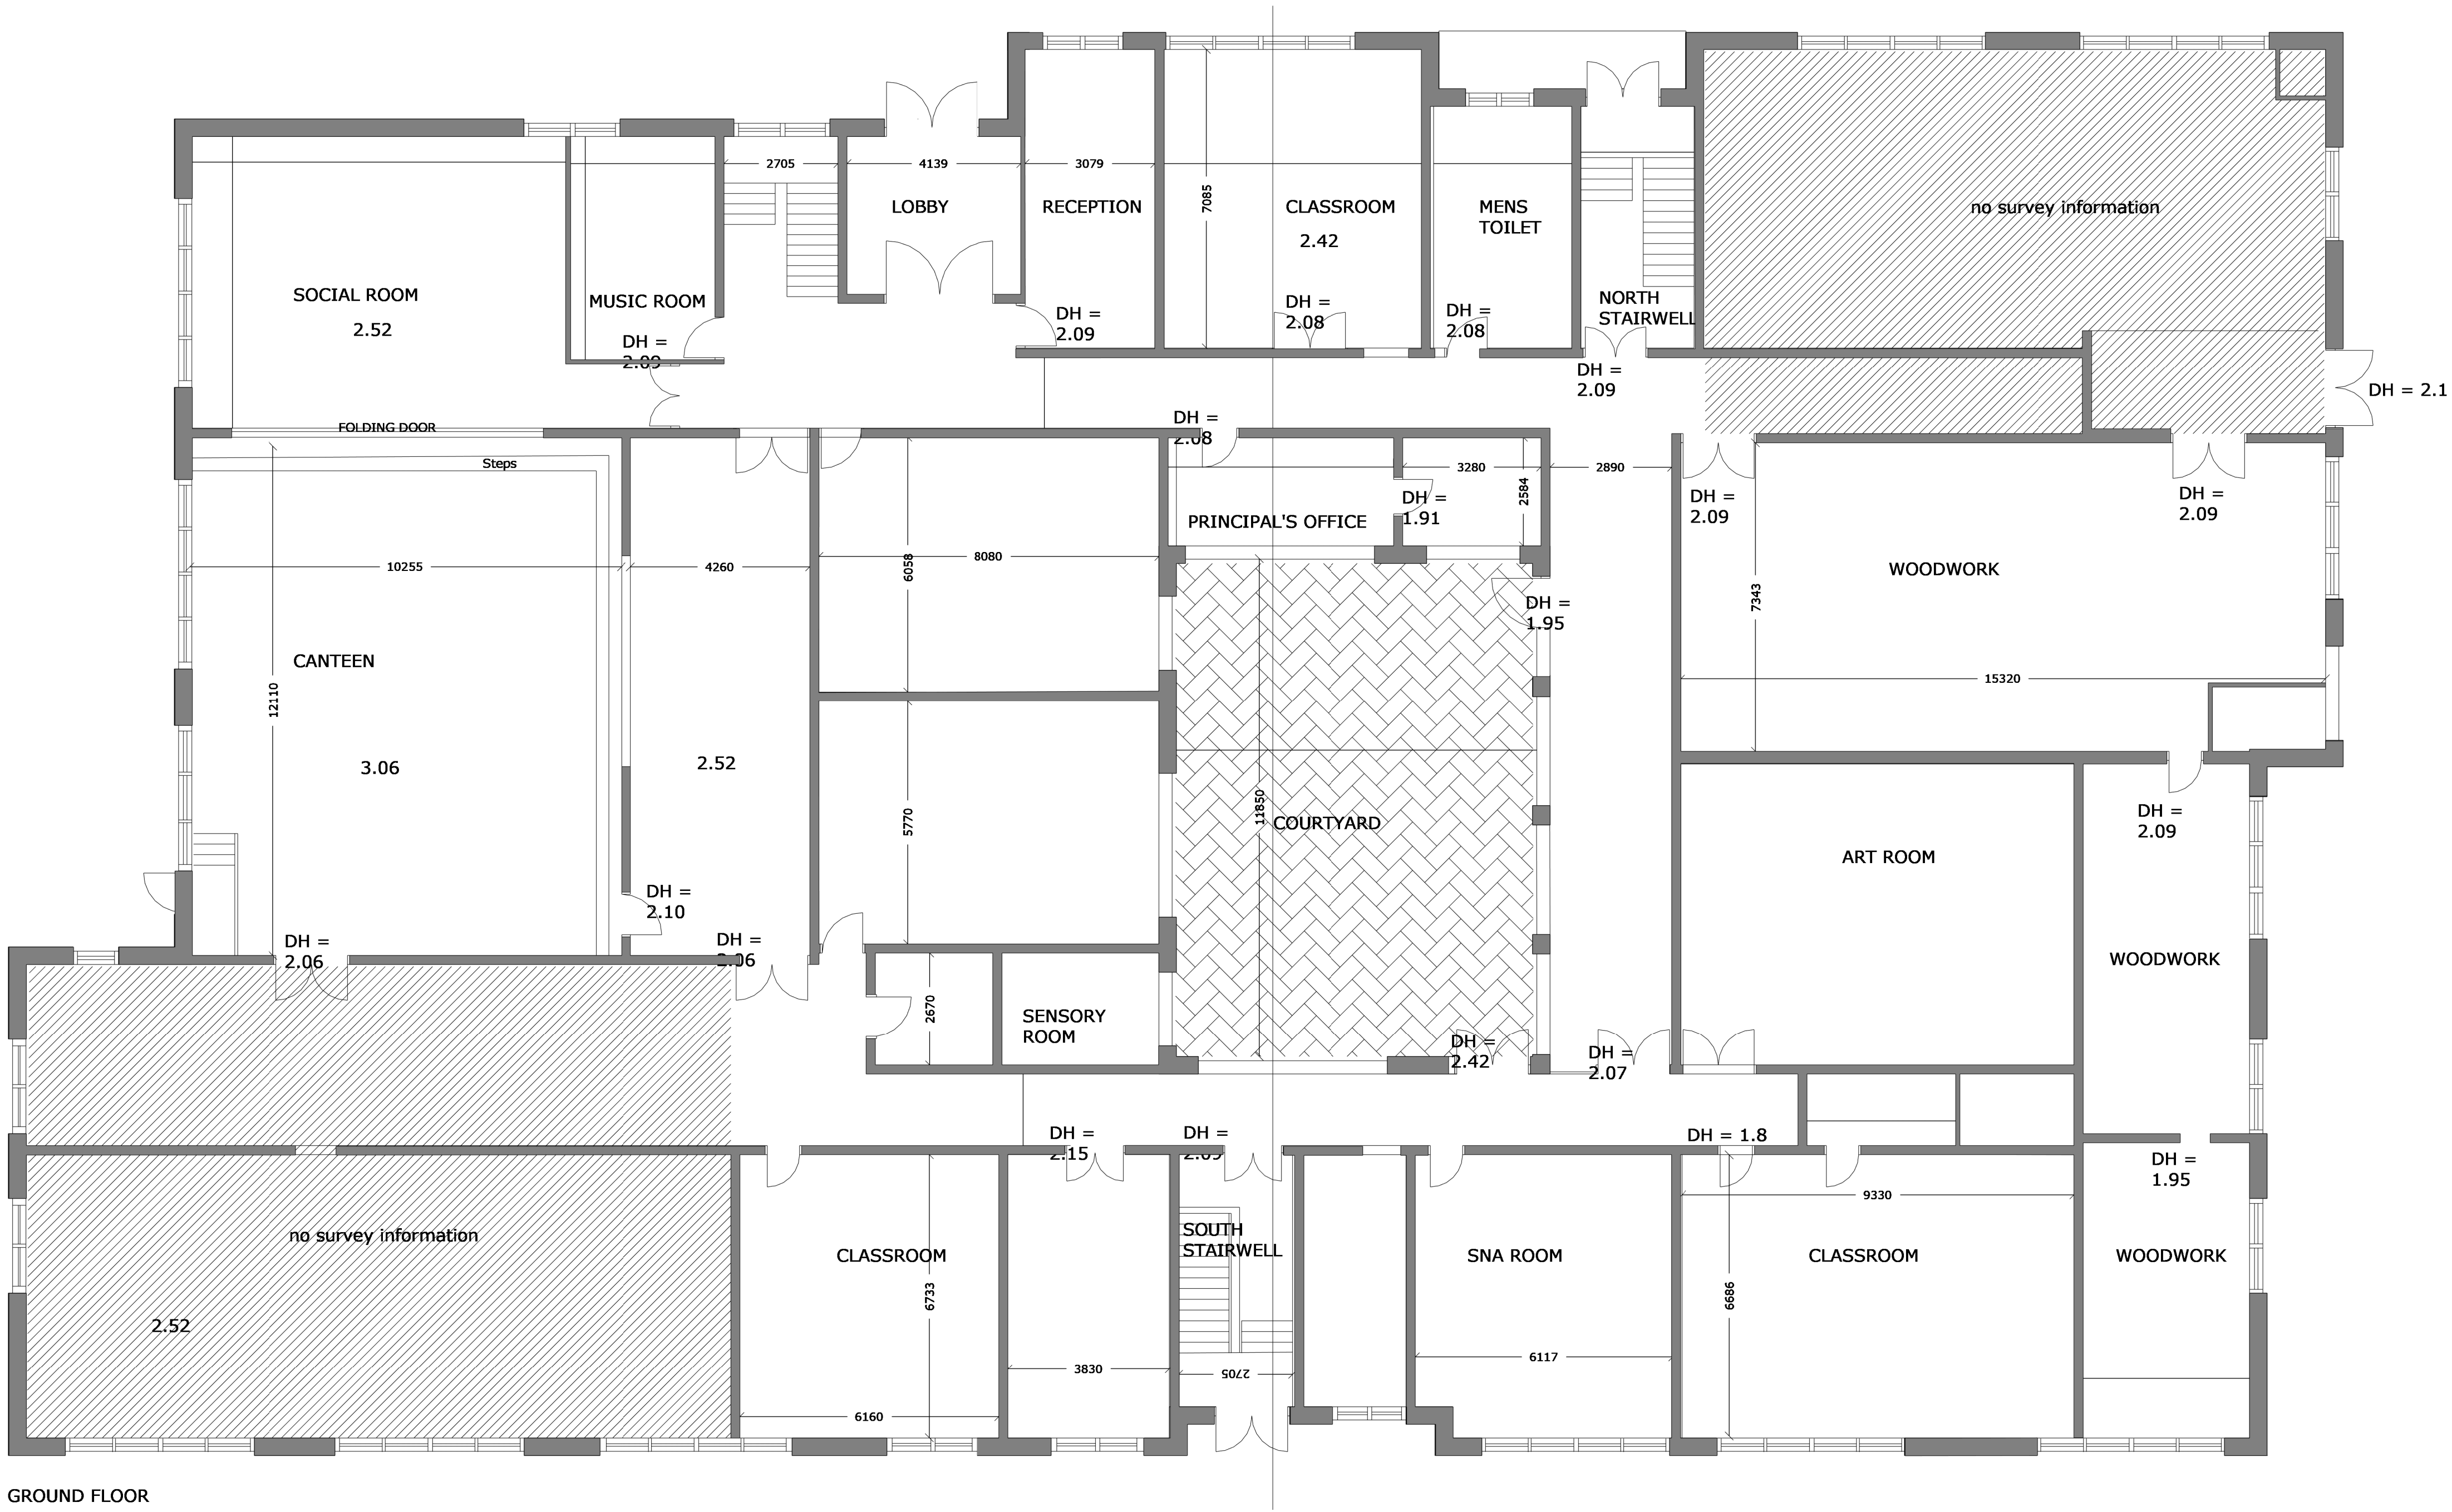

GROUND FLOOR

1 Existing Ground Floor Plan  
1 : 100



1 Existing First Floor Plan  
1 : 100

LOCATION OF  
SCIENCE LAB  
INDICATED THUS

A

| BUILDING LEGEND                                                                                          |  |
|---|--|
| NOTE : BUILDING LEGEND TO BE READ IN CONJUNCTION WITH ACCOMPANYING DRAWINGS AND SPECIFICATION DOCUMENTS. |  |
| EXISTING CONSTRUCTION INDICATED THUS.                                                                    |  |
| AREA OF WORKS INDICATED THUS.                                                                            |  |
| GROUND FLOOR AREA = 1645m <sup>2</sup>                                                                   |  |
| FIRST FLOOR AREA = 1618m <sup>2</sup>                                                                    |  |
| AREA OF SCIENCE LAB = 77m <sup>2</sup>                                                                   |  |