



A1 Original

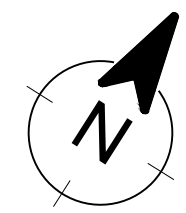


MAP CENTRED ON IRISH GRID REFERENCE:
EASTING: 190346
NORTHING: 409809

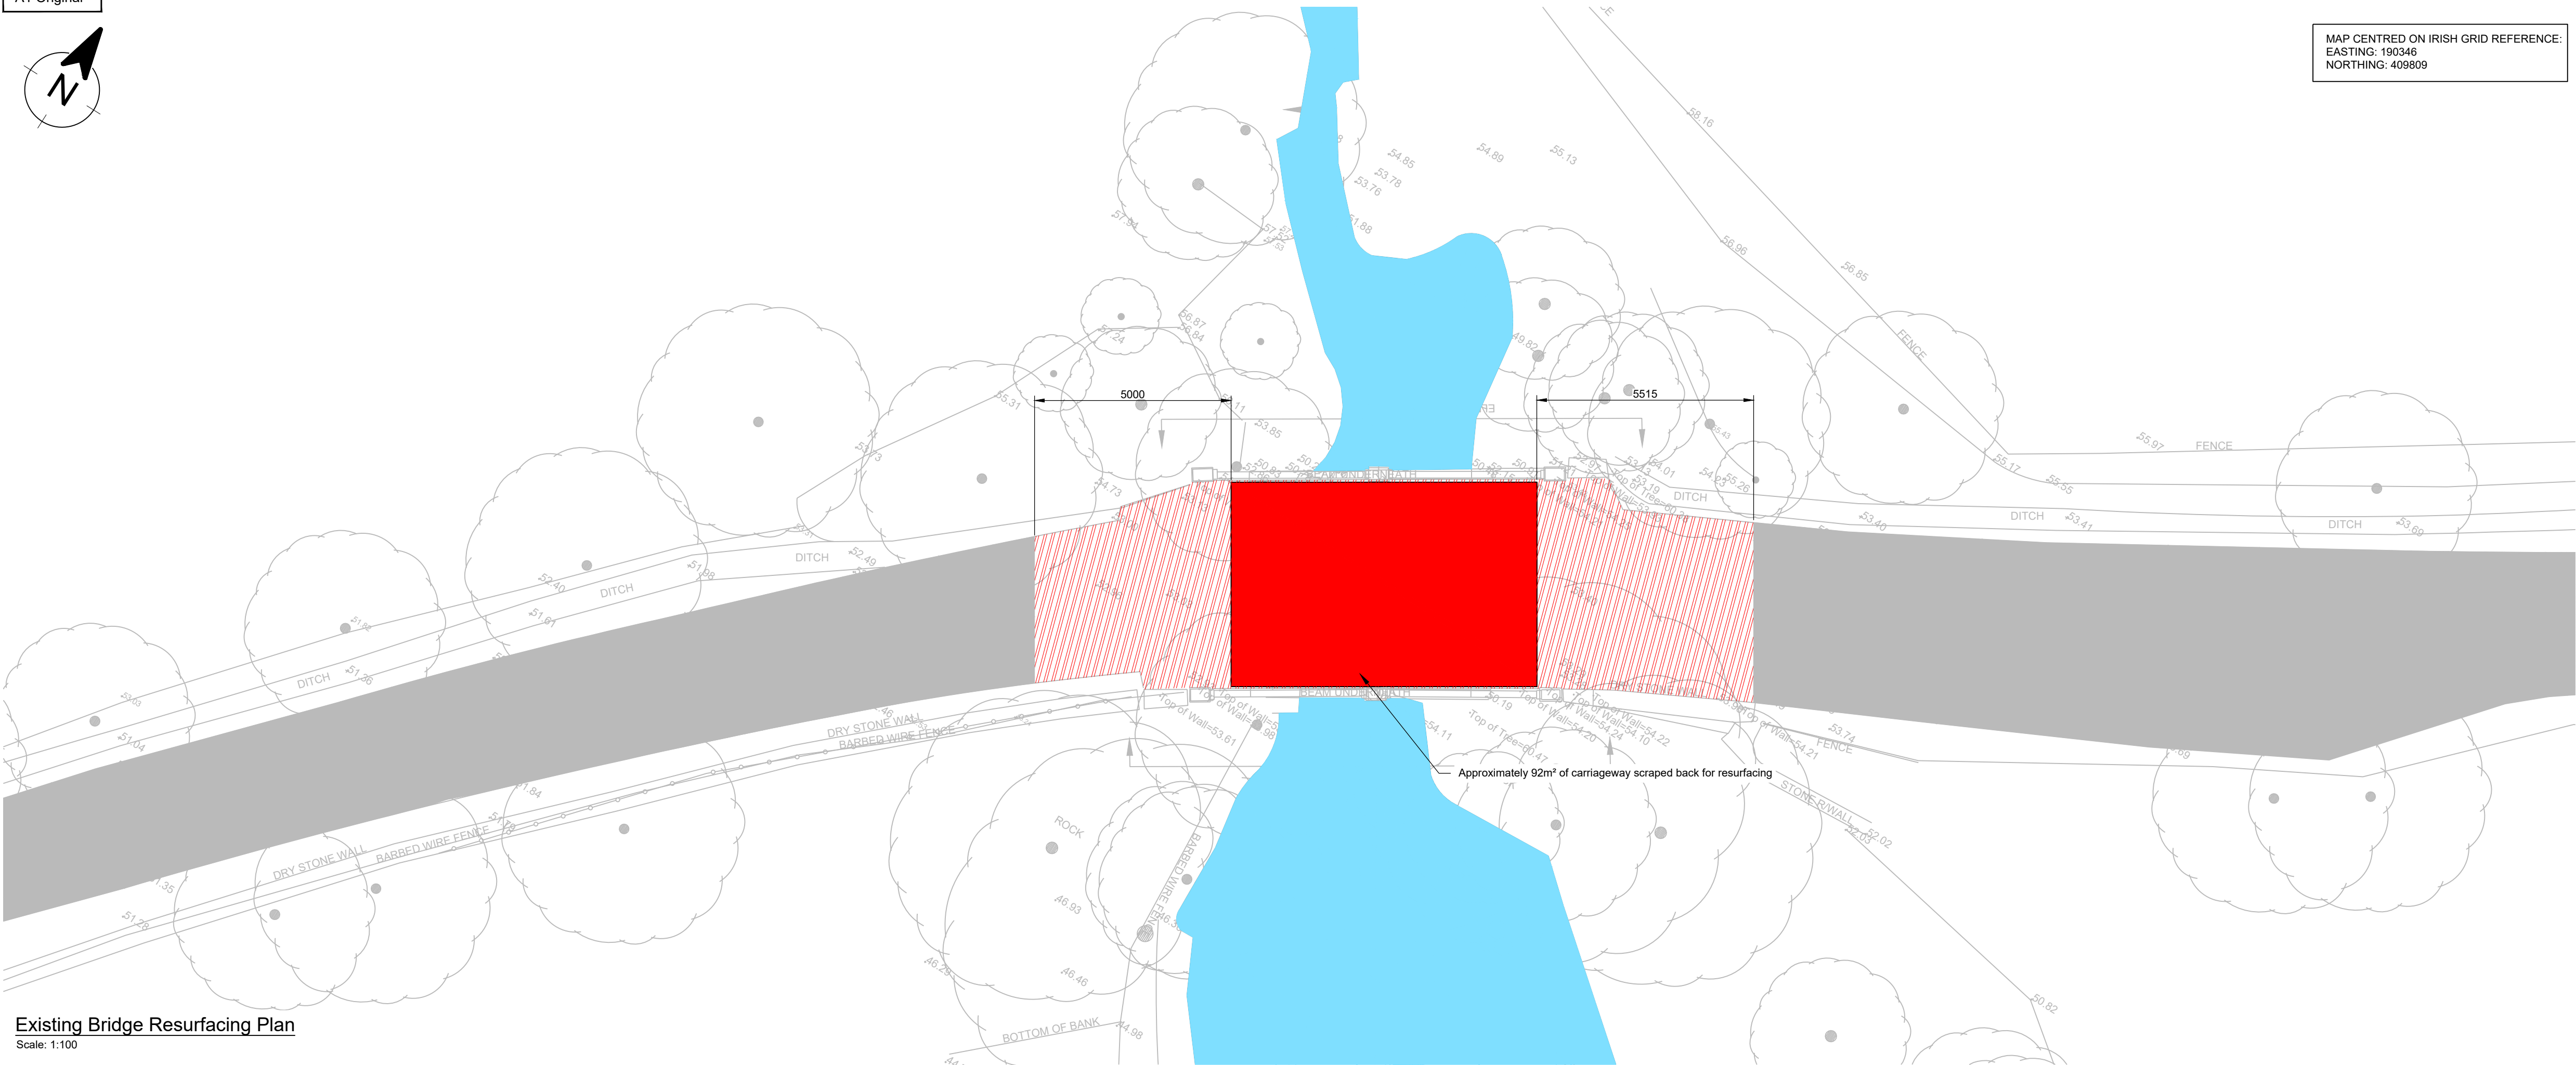


Existing Bridge Resurfacing Plan

Scale: 1:100

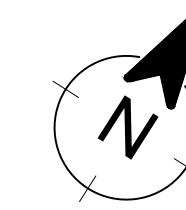

MAP CENTRED ON IRISH GRID REFERENCE:
EASTING: 190346
NORTHING: 409809

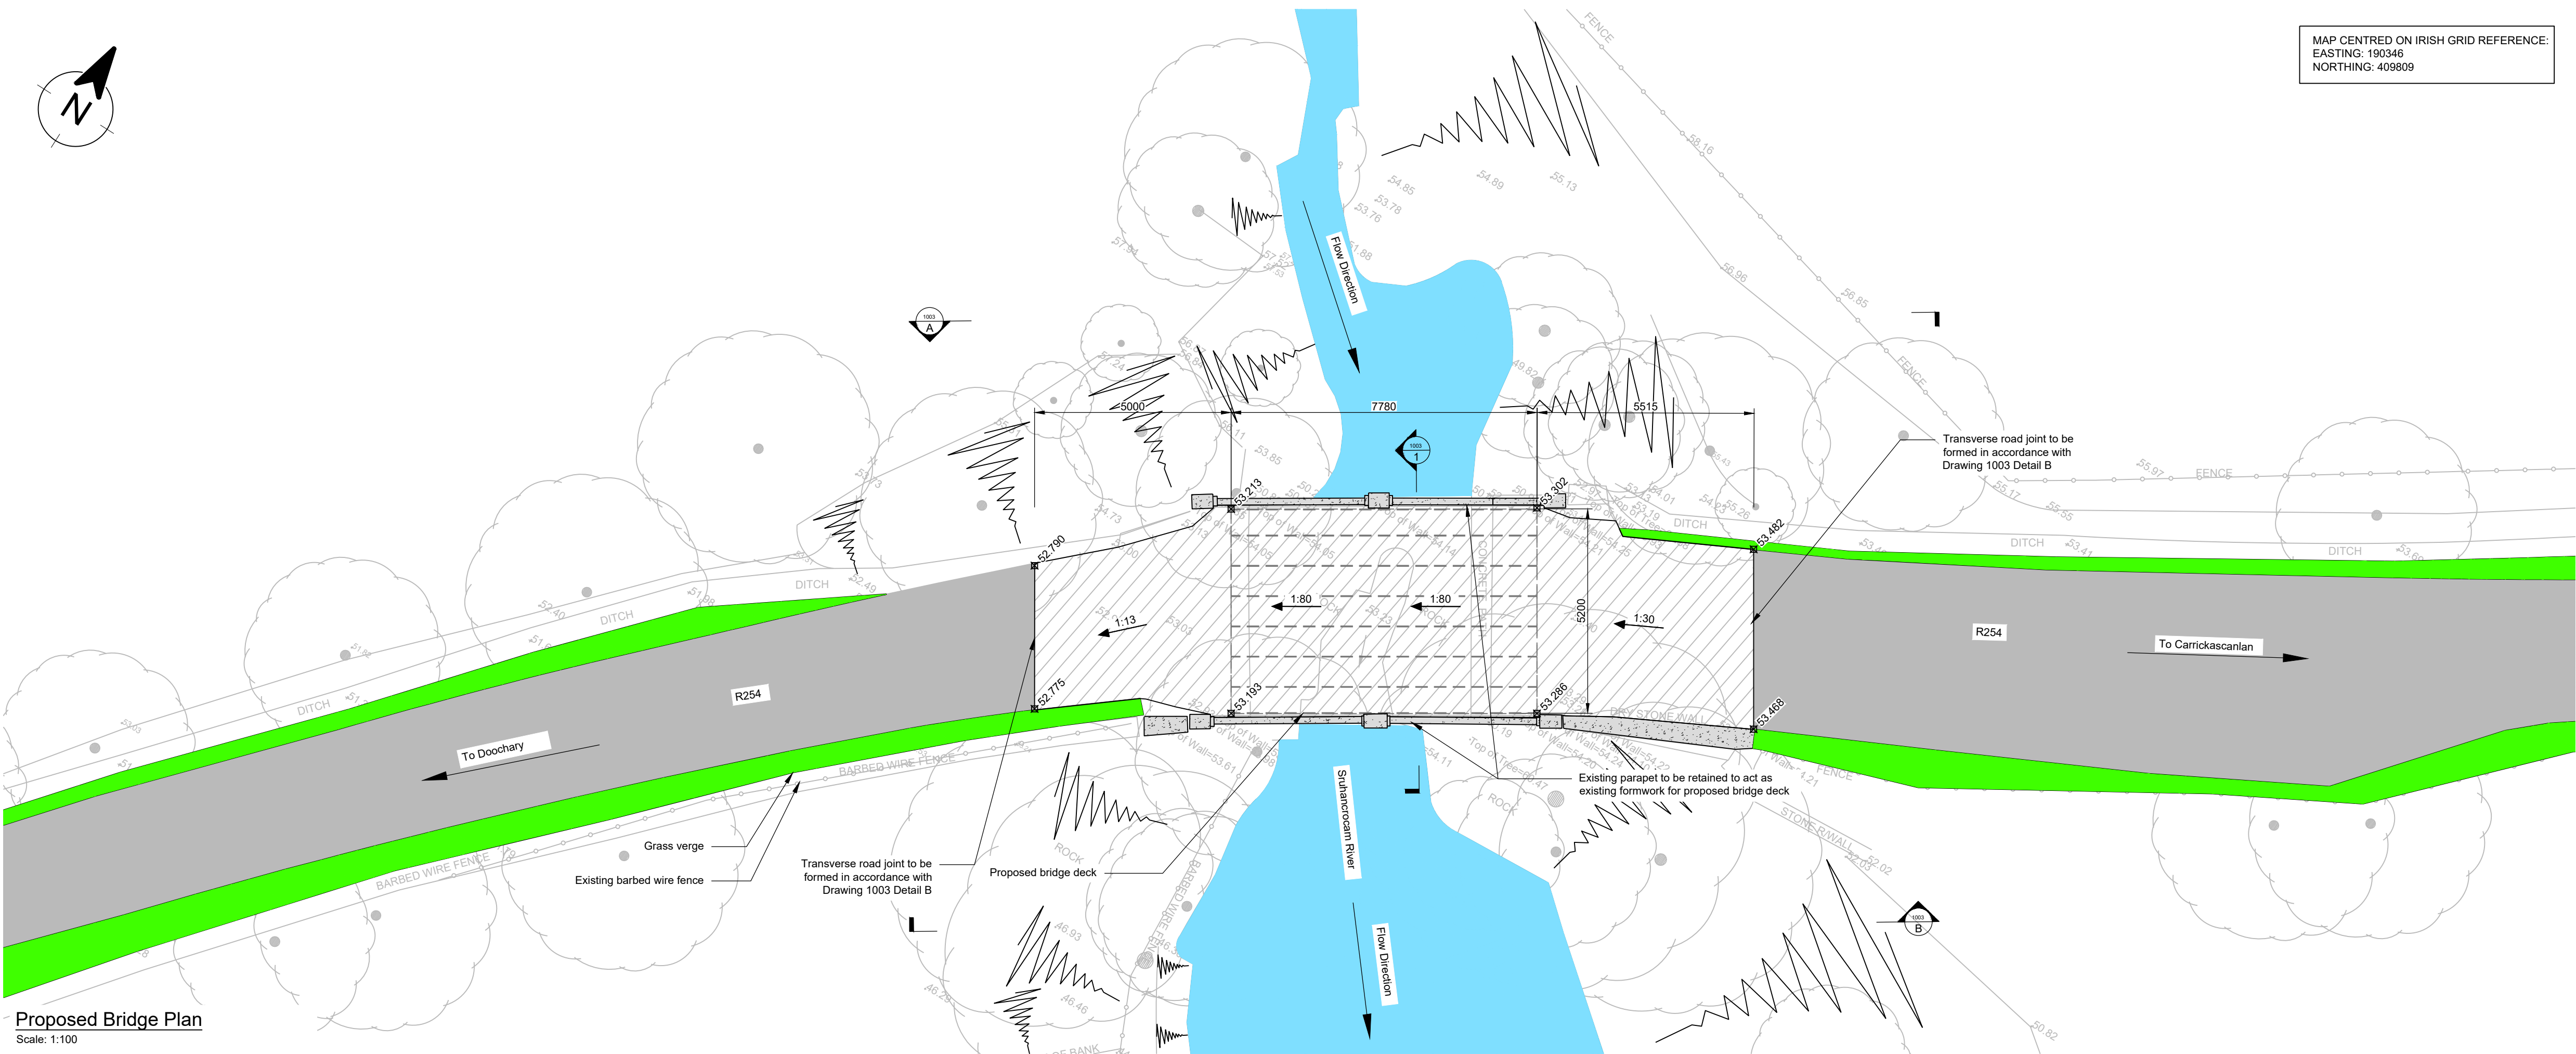

Proposed Bridge Plan

Scale: 1:100

General Notes

- Do not scale from this drawing, use figured dimensions only. All dimensions in mm, unless noted otherwise.
- This drawing to be read in conjunction with all other DID Drawings and Works Information Specifications.
- The Contractor is responsible for the security of the site at all times during the works, and must ensure that unauthorised access is prevented in so far as is reasonably practicable. The extent of site made available for the works shall be agreed in advance with Donegal County Council.
- The Contractor is responsible for agreeing necessary permissions with respective landowners for access or storage outside the limits of the site extents shown on this drawing. The Contractor is responsible for making good any disturbance to lands outside the limits of the site extents caused by the works.
- All entrances including private and commercial should remain open and clear at all times unless agreed with the appropriate land owners.
- Refer to the Preliminary Safety and Health Plan (PSHP) produced for this project DID Document Reference 24200-DID-ZZ-XX-HS-C-0001.
- Refer to the Works Requirement Project Specification 24200-DID-ZZ-XX-SP-C-7002.
- For existing topographic survey levels, refer to Drawing Ref. 37528-25 provided by Land Survey Services NI. All levels are in meters above Malin Head Ordnance Datum.

Project Team Details

The arrangement of the Project Team is as described below:

- Client - Donegal County Council
- Employer's Representative - Design ID Consulting Ltd.
- Project Supervisor for the Design Process (PSPD) - Design ID Consulting Ltd.
- Project Supervisor for the Construction Stage (PSCS) - Contractor

Legend

- Sruhancroam River
- Existing Asphalt Surface
- Carriageway to be Removed
- Surfacing at Bridge to be Removed
- Asphalt Verge
- Grass Verge
- Existing Concrete Parapet
- Extent of Resurfacing
- Proposed Bridge Slab (Elevation)
- Existing Levels
- Proposed Levels



Key Plan

Scale: 1:1000

P03	10.07.2026	YH	RC	Tender Issue
P02	11.03.2026	CC	RC	Second Issue
P01	30.09.2025	CC	RC	First Issue
Rev	Date	Drawn By	Appr. By	Description

© Copyright Design ID. No part of this document may be reproduced or transmitted in any form without the written permission of Design ID. This document should not be relied on or used in circumstances other than those for which it was originally prepared and for which Design ID was commissioned. Design ID accepts no responsibility for this document to any other party other than the person by whom it was commissioned.

CLIENT



County House
Lifford
County Donegal

Design
ID

Structural &
Civil Engineers

Think | Design | Engineer

mail@designid.co.uk
www.designid.co.uk

Project
Dernaíogó Bridge
County Donegal

Drawn By
CC

Design ID Project No.
24200

Drawing Title
Plan Layouts

Date Drawn
Sept '25

Scale(s) @ A1
As Shown

Full Document Reference
24200-DID-ZZ-XX-DR-C-1002

Suitability & Description
S3 Review and Comment

Project	Originator	Volume	Level	Type	Role	Number	Revision
24200	- DID -	ZZ -	XX -	DR -	C -	1002	P02