


H15

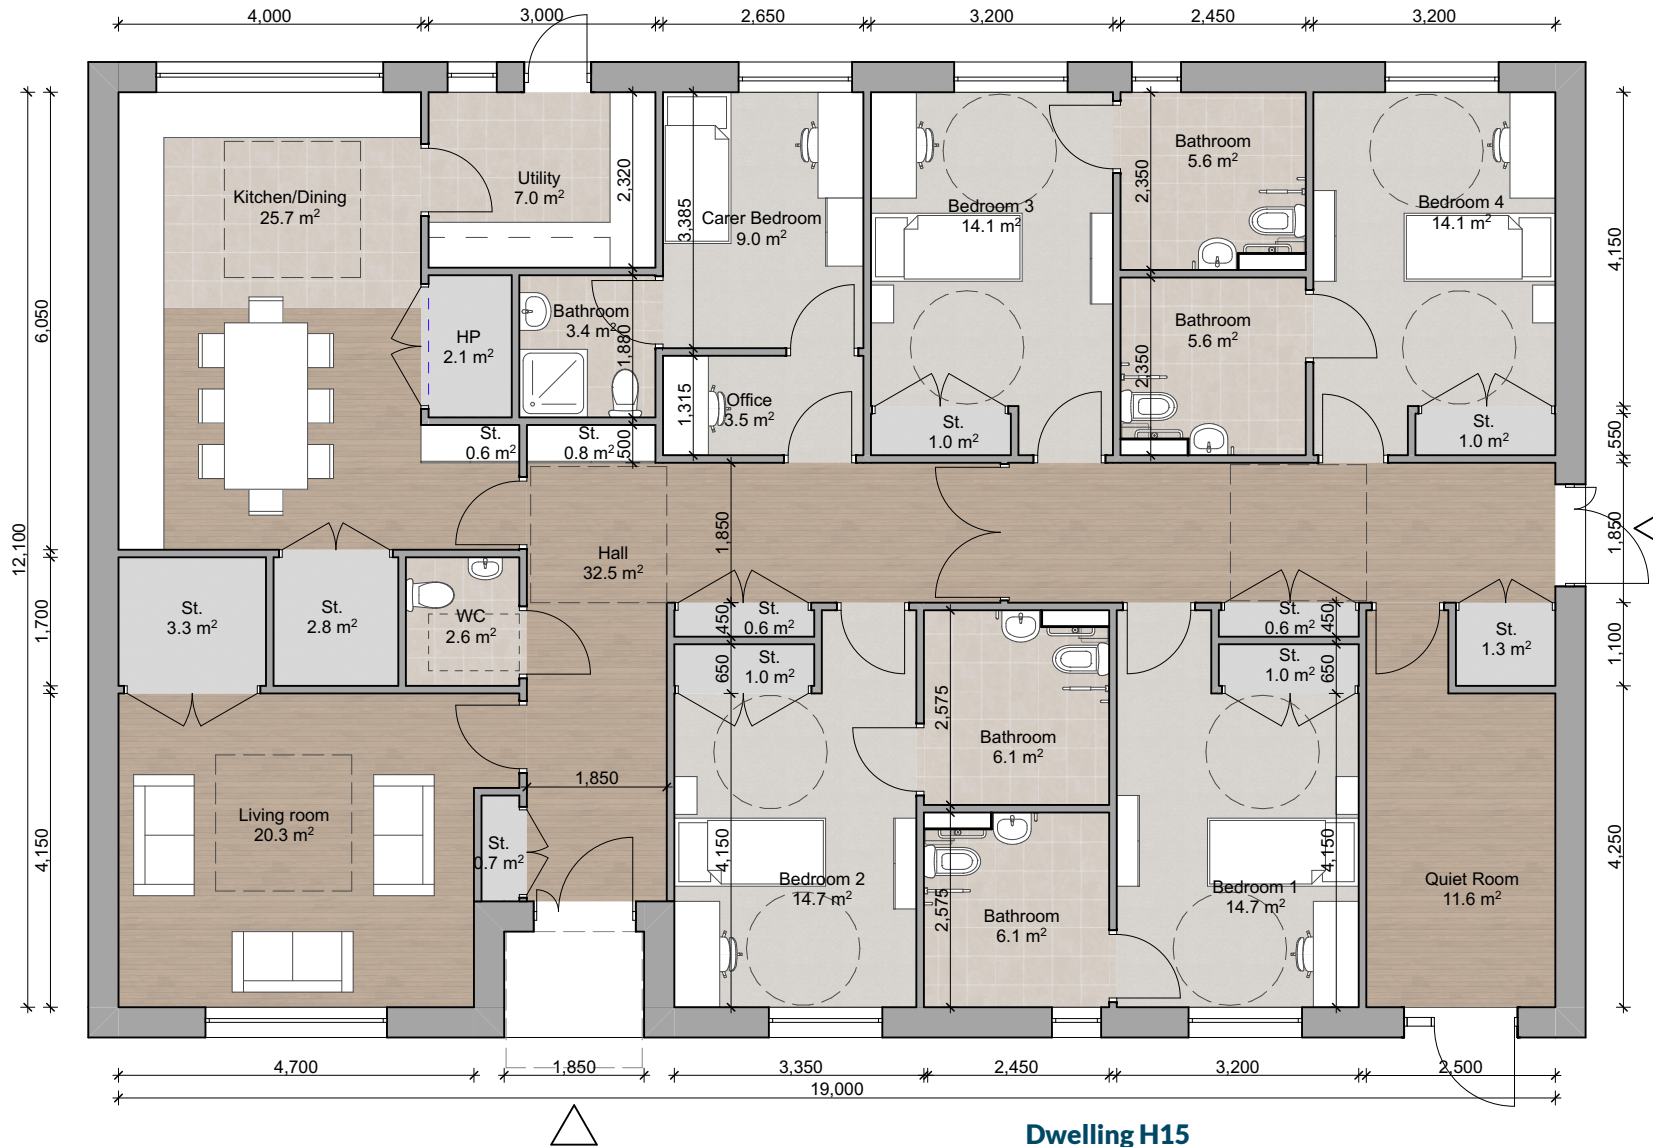

1
H15

GROUND FLOOR COMMUNITY
5B-4P(+CARER)-1S

Dwelling H15

RELEVANT AREA	PROPOSED UNIT		EQUIVALENT DEPT GUIDELINES		COMPARISON OF FLOOR AREA %
	ACTUAL WIDTH	ACTUAL AREA (SQM)	MIN WIDTH	MIN FLOOR AREA (M2)	
BEDROOM 1	3.200	14.7	2.8	12.5	117.6
BEDROOM 2	3.350	14.7	2.8	12.5	117.6
BEDROOM 3	3.200	14.1	2.8	12.5	112.8
BEDROOM 4	3.200	14.1	2.8	12.5	112.8
LIVING ROOM	2.650	9.0	2.1	7.1	126.8
TOTAL STORAGE AREA		21.7		11.0	197.5
TOTAL LIVING/KITCHEN/DINING AREA		57.6		40.0	144.1
GROSS INTERNAL AREA		226.2		-	0.0