


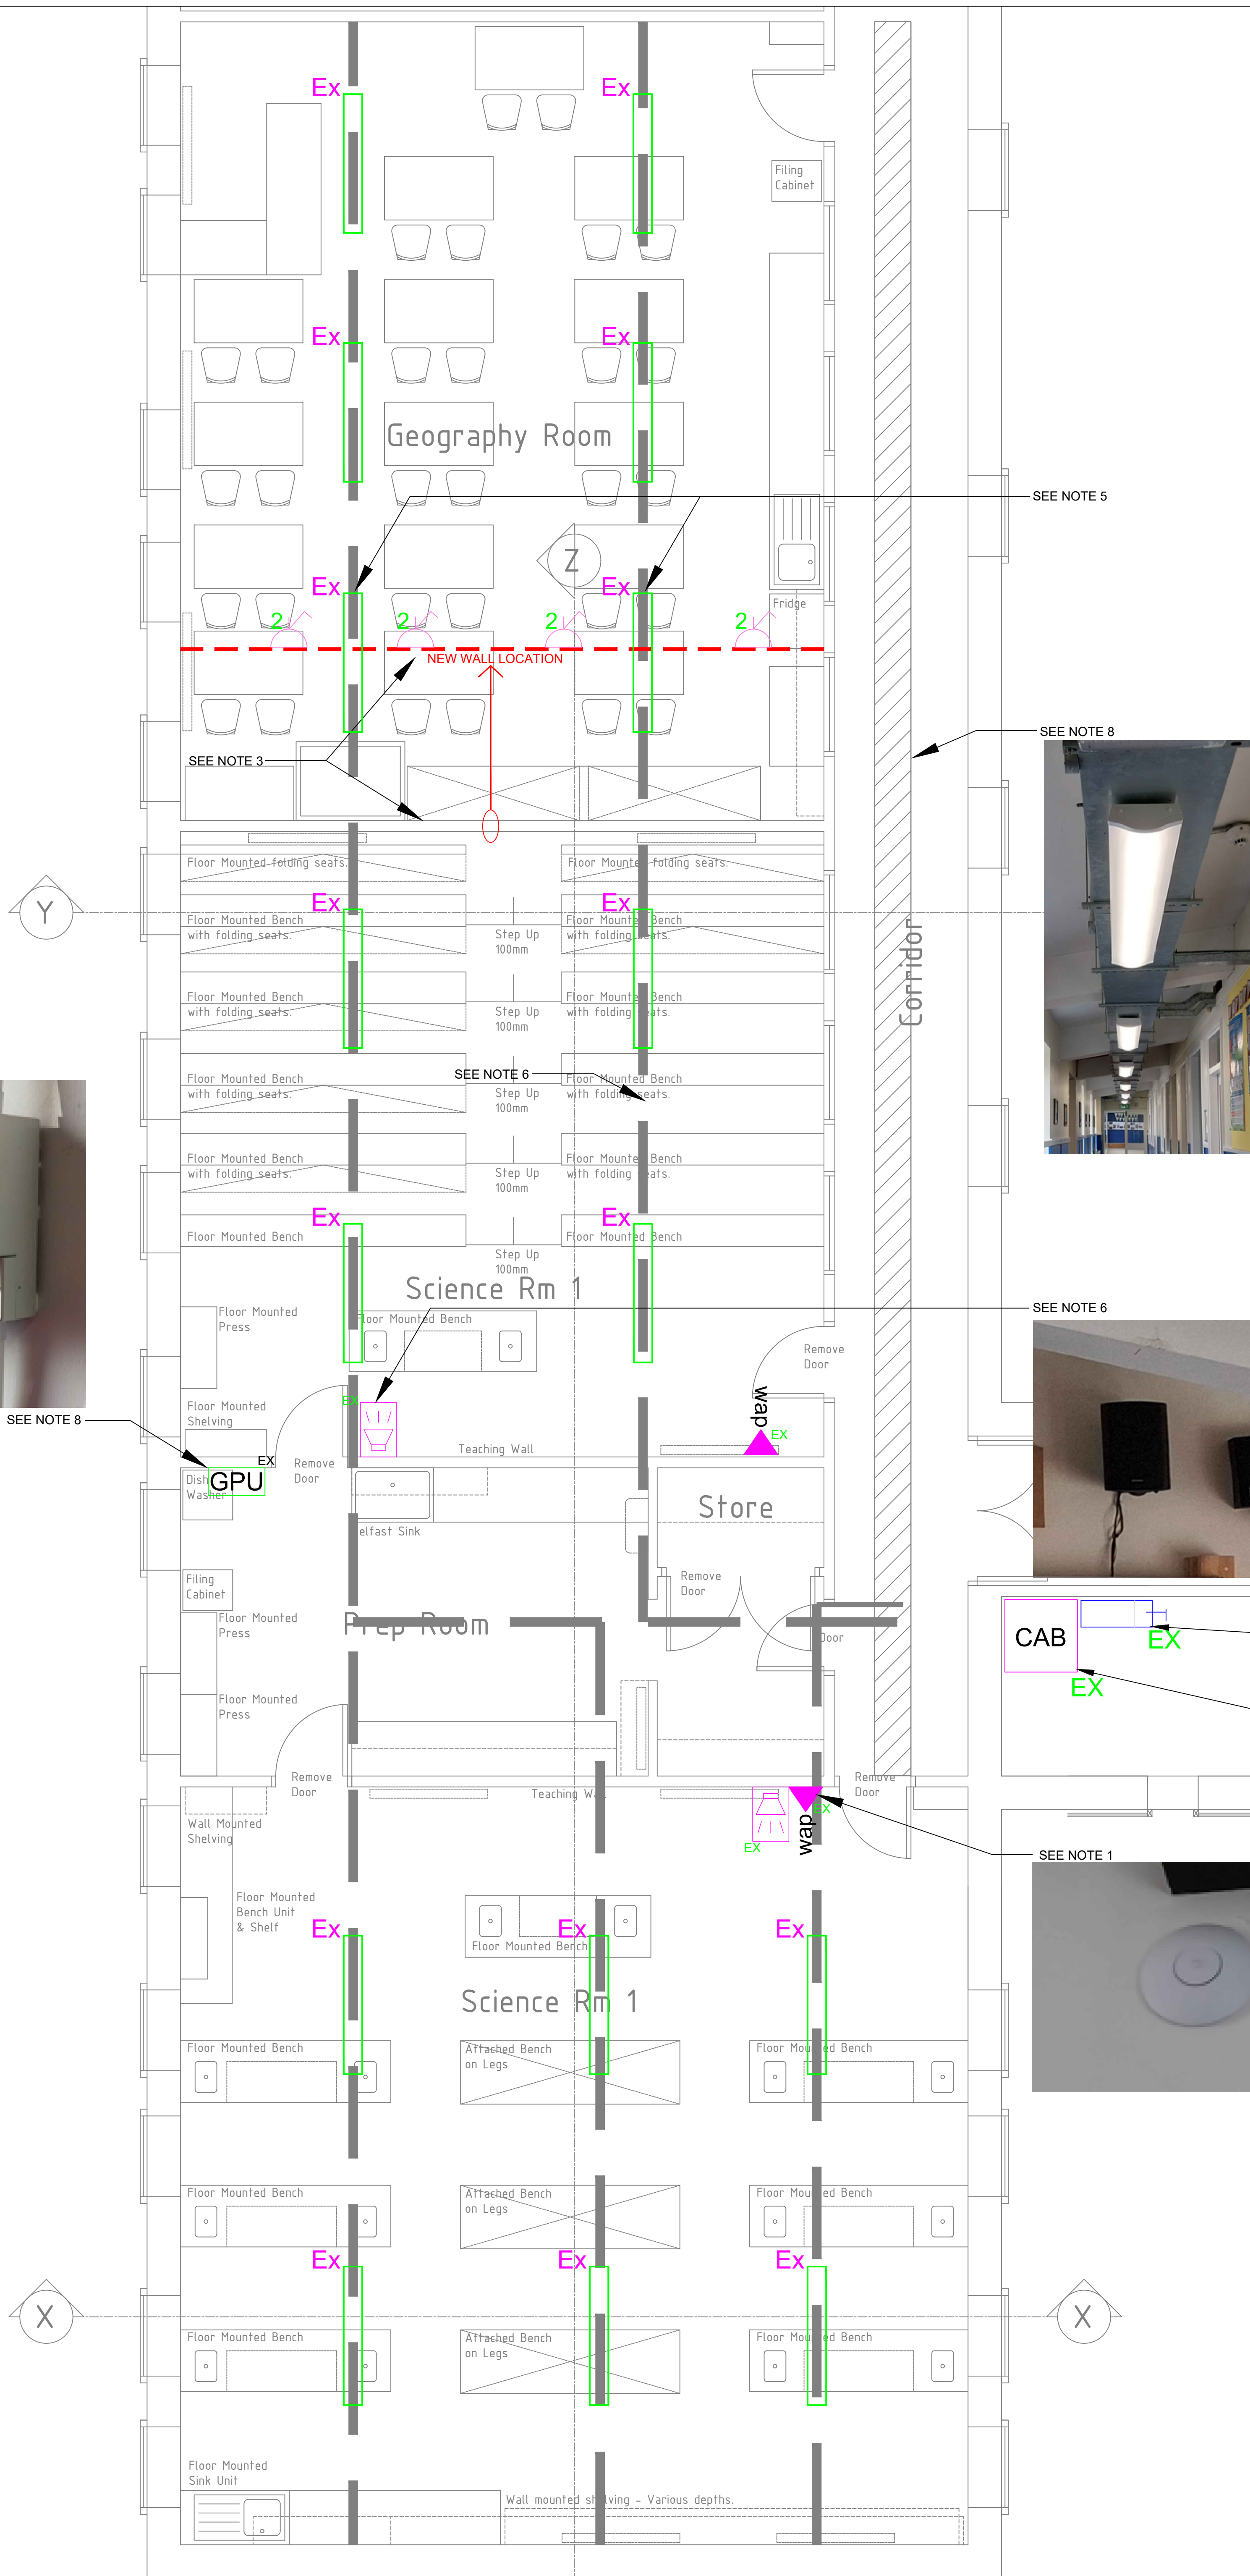

- NOTES
1. ALL EXISTING WIFI ACCESS POINTS TO BE LABELED, SAFELY REMOVED AND STORED THEN REINSTALLED WITHIN THE SAME ROOMS AT COMPLETION OF PROJECT
 2. ELECTRICAL CONTRACTOR SHALL CONFIRM CONNECTION OF WIFI APS WITH THE SCHOOLS IT PROVIDER
 3. EXISTING SOCKETS ON REAR WALL OF GEOGRAPHY ROOM TO BE SAFELY REMOVED
 4. NEW SOCKETS TO BE PROVIDED ON NEW WALL IN GEOGRAPHY ROOM TO REPLICATE EXISTING INSTALLATION
 5. EXISTING LIGHTING IN SCIENCE ROOMS AND GEOGRAPHY ROOMS TO BE REMOVED AND RECYCLED AS PER IEE WEEE REGULATIONS
 6. EXISTING SPEAKERS TO BE LABELED REMOVED AND STORED FOR REINSTALLING IN REFURBISHED SCIENCE ROOMS
 7. EXISTING PROJECTION SYSTEM TO BE SAFELY REMOVED AND HANDED OVER TO THE SCHOOL
 8. EXISTING GAS PROVING UNITS TO BE SAFELY DISCONNECTED FOR REMOVAL BY OTHERS
 9. ALL HIGH LEVEL EXISTING TRUNKING TO BE RETAINED IN CURRENT LOCATIONS FOR REUSE
 10. ALL REDUNDANT CABLING TO BE REMOVED
 11. NEW SUB DISTRIBUTION BOARD TO REPLACE EXISTING SUB DISTRIBUTION BOARD

- Ex
- EXISTING LIGHTING MOUNTED TO EXISTING TRUNKING
- GPU
- EXISTING GAS PROVING UNIT
- wap
- EXISTING HIGH HIGH LEVEL WIFI ACCESS POINT
- EX
- EXISTING HIGH HIGH LEVEL SPEAKER
- EX
- EXISTING SUB-DISTRIBUTION BOARD TO BE RETAINED
- CAB
- EXISTING COMMS CABINET

IPSUM ENGINEERS operate a Quality Assurance System to ISO 9001.
SERVICE INFORMATION ONLY TO BE TAKEN FROM THIS DRAWING.
Use figure dimensions - DO NOT SCALE FROM THIS DRAWING.
Where Architects details are shown on this drawing, these are indicative and reference should be made to the appropriate Architect's drawing.

Rev.	Date	Description	Eng.	App.

Drawing number.
PL-E60-001


Client.
SCOIL MHUIRE BUNCRANA

Architect.
AL ARCHITECTS LTD
OFFICE 8B
THE COURTYARD
LOWER MAIN STREET
LETTERKENNY
CO.DONEGAL

Project.
REFURBISHMENT OF SCIENCE ROOMS
SCOIL MHUIRE BUNCRANA
CO.DONEGAL

Service.
ELECTRICAL

Drawing Status.
TENDER

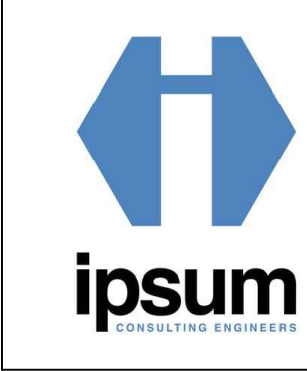

Mechanical & Electrical Consulting Engineers
IPSUM CONSULTING ENGINEERS LIMITED,
Riverside Office Park, Unit 2B, Neil T. Blaney Road,
Letterkenny, County Donegal, Ireland
e-mail. donegaladmin@ipsumentengineers.com
Web. www.ipsumentengineers.com

Eng./CAD	LG	Checked.	MD
Title. SCIENCE CLASSROOMS 1 & 2 SECOND FLOOR ENABLING WORKS			
Scale(s).	1:50 @ A1	Date.	MAY.2026
Project Number.	6447	Revision.	T0
Drawing number. PL-E60-001			