


TENDER ISSUE

THESE DRAWINGS ARE TO BE USED TO FACILITATE AN UNDERSTANDING OF THE SCOPE AND CONTENT OF THE WORKS AND FOR PRICING PURPOSES. THE DRAWINGS ARE SUBJECT TO THE CONTRACTORS DETAILED DESIGN FOLLOWING THE DESIGN INTENT IN THE PERFORMANCE SPECIFICATIONS. THE DRAWINGS ARE NOT TO BE USED AS THE BASIS FOR CONSTRUCTION.

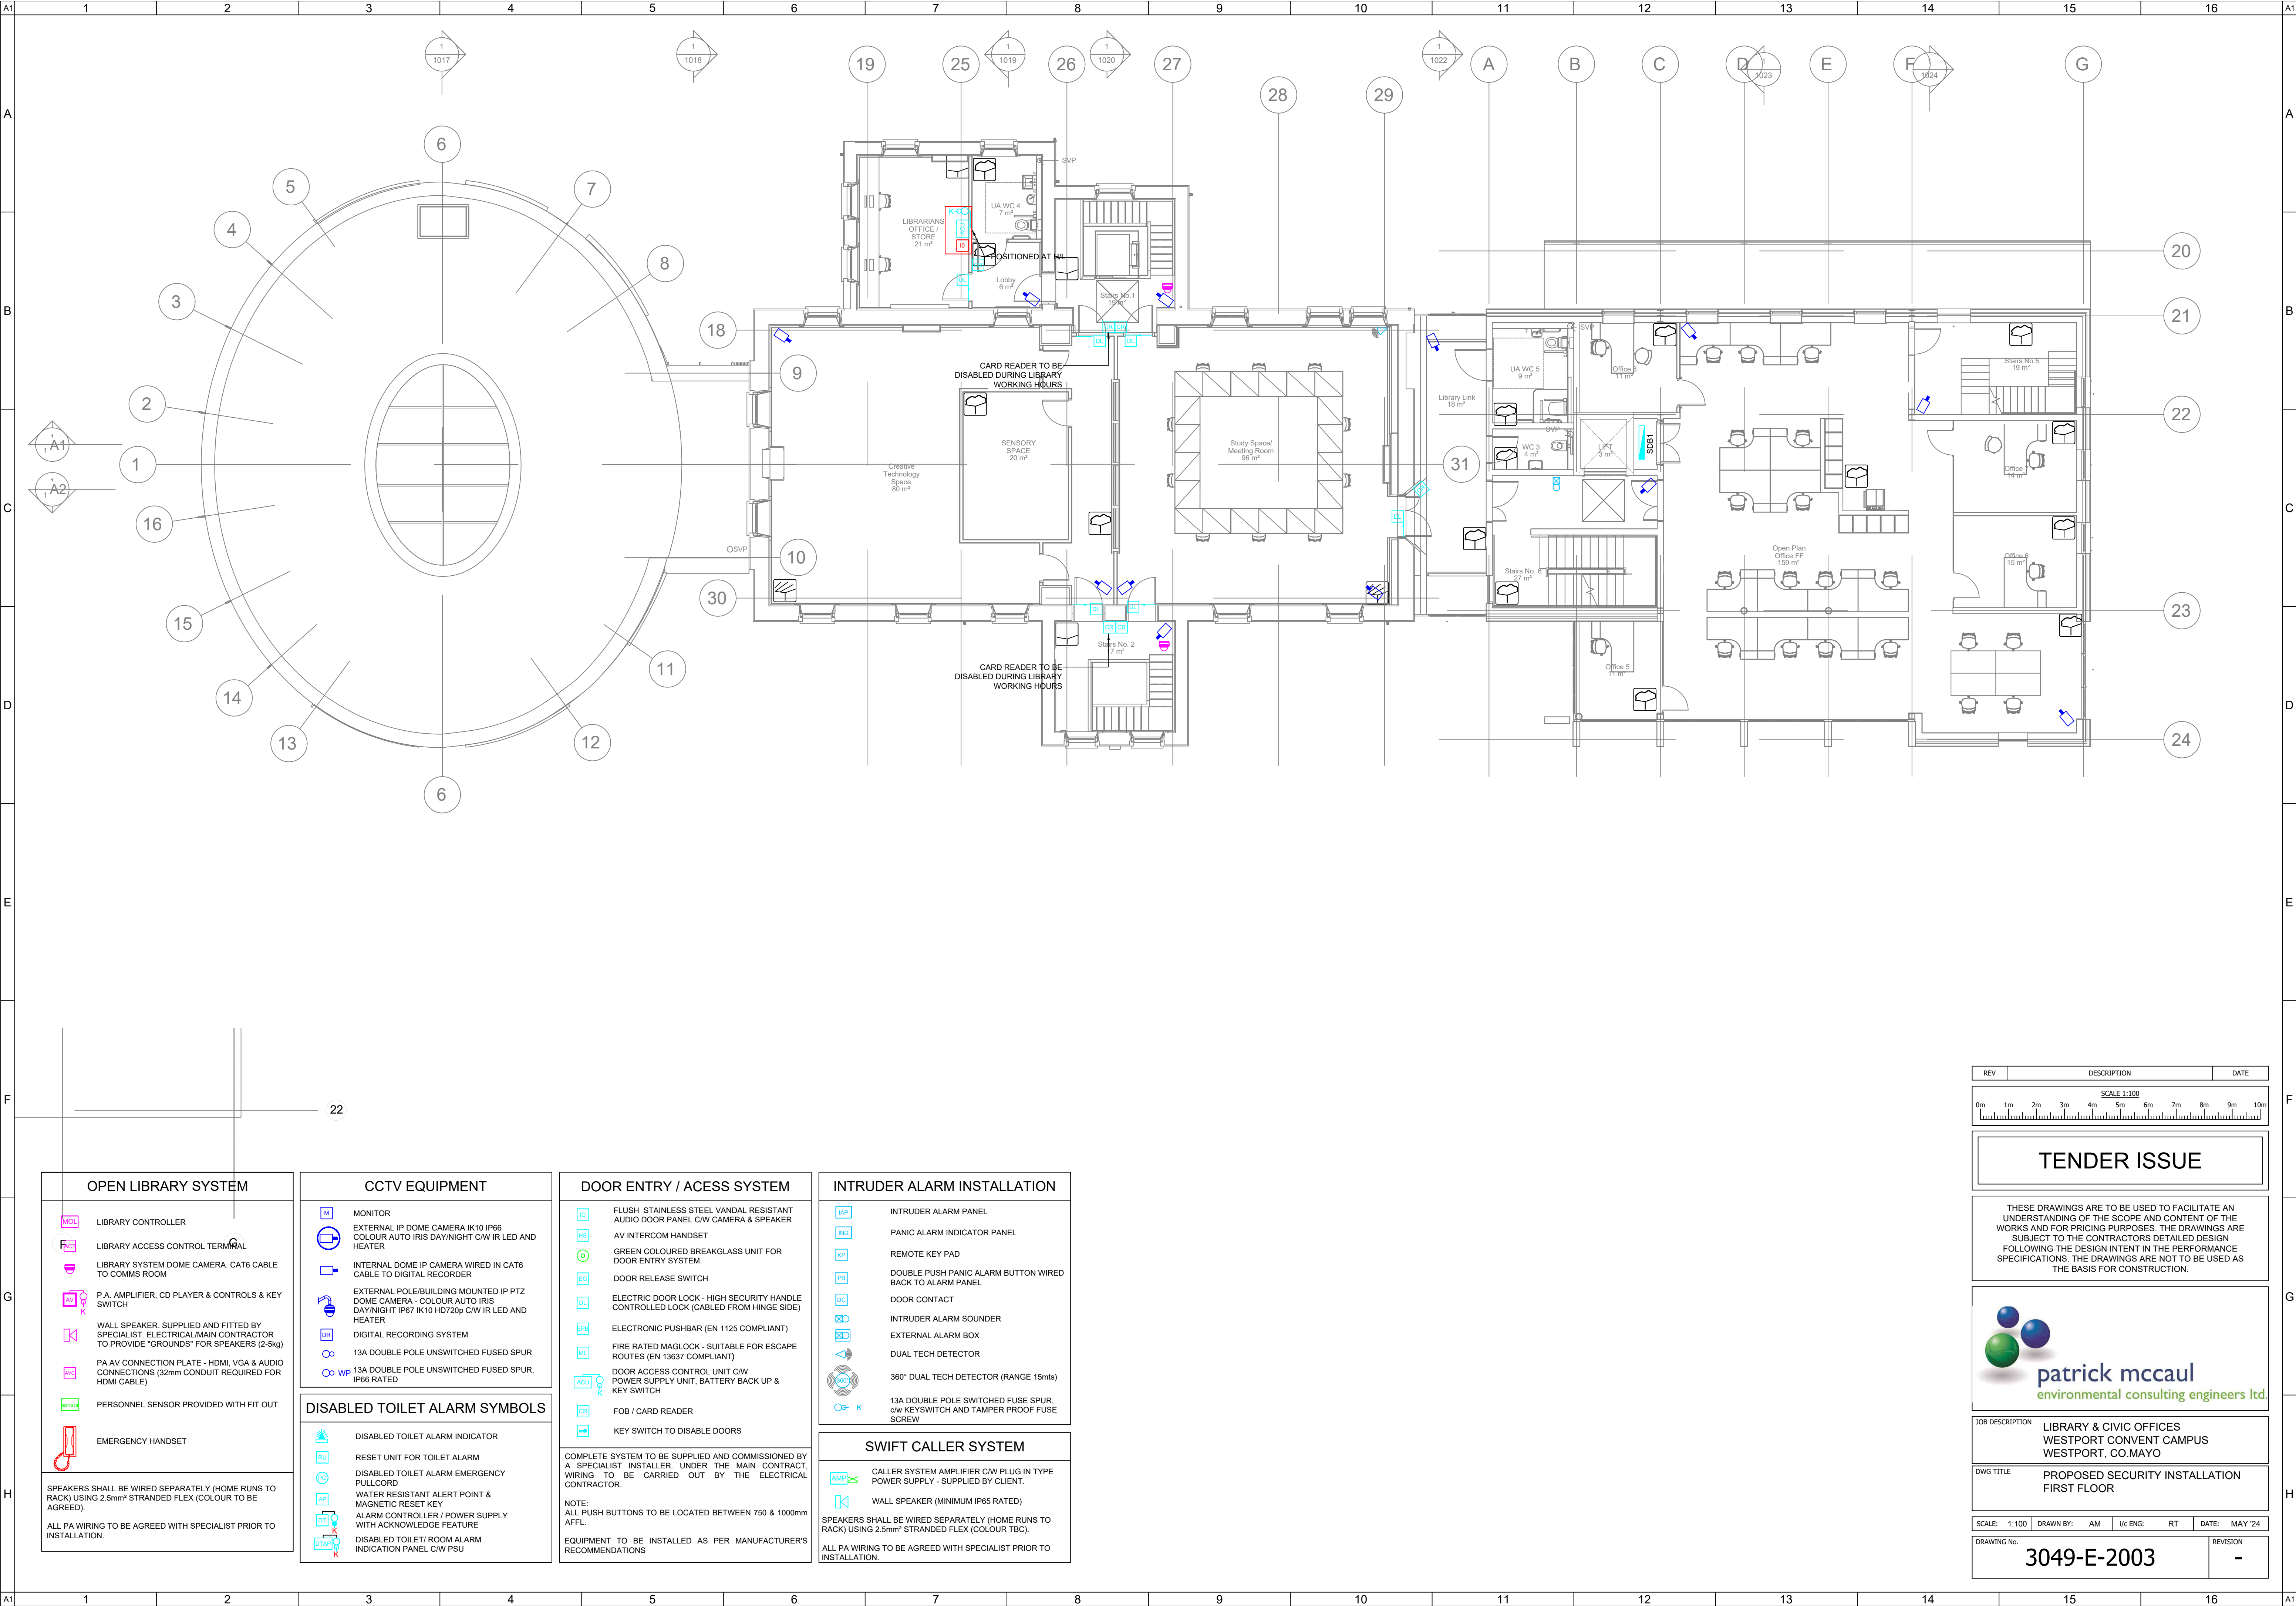

JOB DESCRIPTION	LIBRARY & CIVIC OFFICES WESTPORT CONVENT CAMPUS WESTPORT, CO.MAYO		
DWS TITLE	PROPOSED SECURITY INSTALLATION FIRST FLOOR		
SCALE: 1:100	DRAWN BY: AM	U/C ENG: RT	DATE: MAY '24
DRAWING No.	3049-E-2003		REVISION -