


© COPYRIGHT - This drawing is protected by copyright and is the property of Mayo County Council. It may not be used, reproduced, or disclosed to anyone without the prior written approval of Mayo County Council.

Do not scale this drawing. Use written dimensions only.

- Scales as stated are valid on the original drawing only. Written dimensions take precedence. Detail dimensions take precedence over plan dimensions.
- Notify architect of any dimensional discrepancies. Any modifications or deviation to be brought to the attention of the architect for review and approval.
- All vertical dimensions shall be taken from a "benchmark" or other similar guide established prior to the start of construction. High points, low points, irregularities in floor slab which could affect fabrication / installation, work of other trades or vendors shall be brought to the attention of Mayo County Council Architects immediately.
- Levels are generally given in metres from a specified datum.
- All Levels must be confirmed and checked by the Contractor on site.
- All dimensions, unless otherwise stated, are given in millimetres and must be confirmed and checked by the Contractor on site.
- All drawings are to be read in conjunction with architectural, mechanical, electrical and engineer drawings, specifications, notes and details. The contractor shall be responsible for familiarising themselves with all such specifications and drawings in advance of beginning the works to be performed.
- The contractor shall immediately report any discrepancies discovered on this drawing to Mayo County Council before any work commences.


Hard copies and PDF form a controlled issue of the drawing. All other formats (dwg etc.) are deemed to be an uncontrolled issue and any work carried out based on uncontrolled files is at the recipient's own risk. MCC will not accept any responsibility for any errors from the use of such files, either by human error by the recipient, listing of the un-dimensioned measurements, compatibility with the recipient's software, and any errors arising when these files are used by the contractor for works or setting out on site.

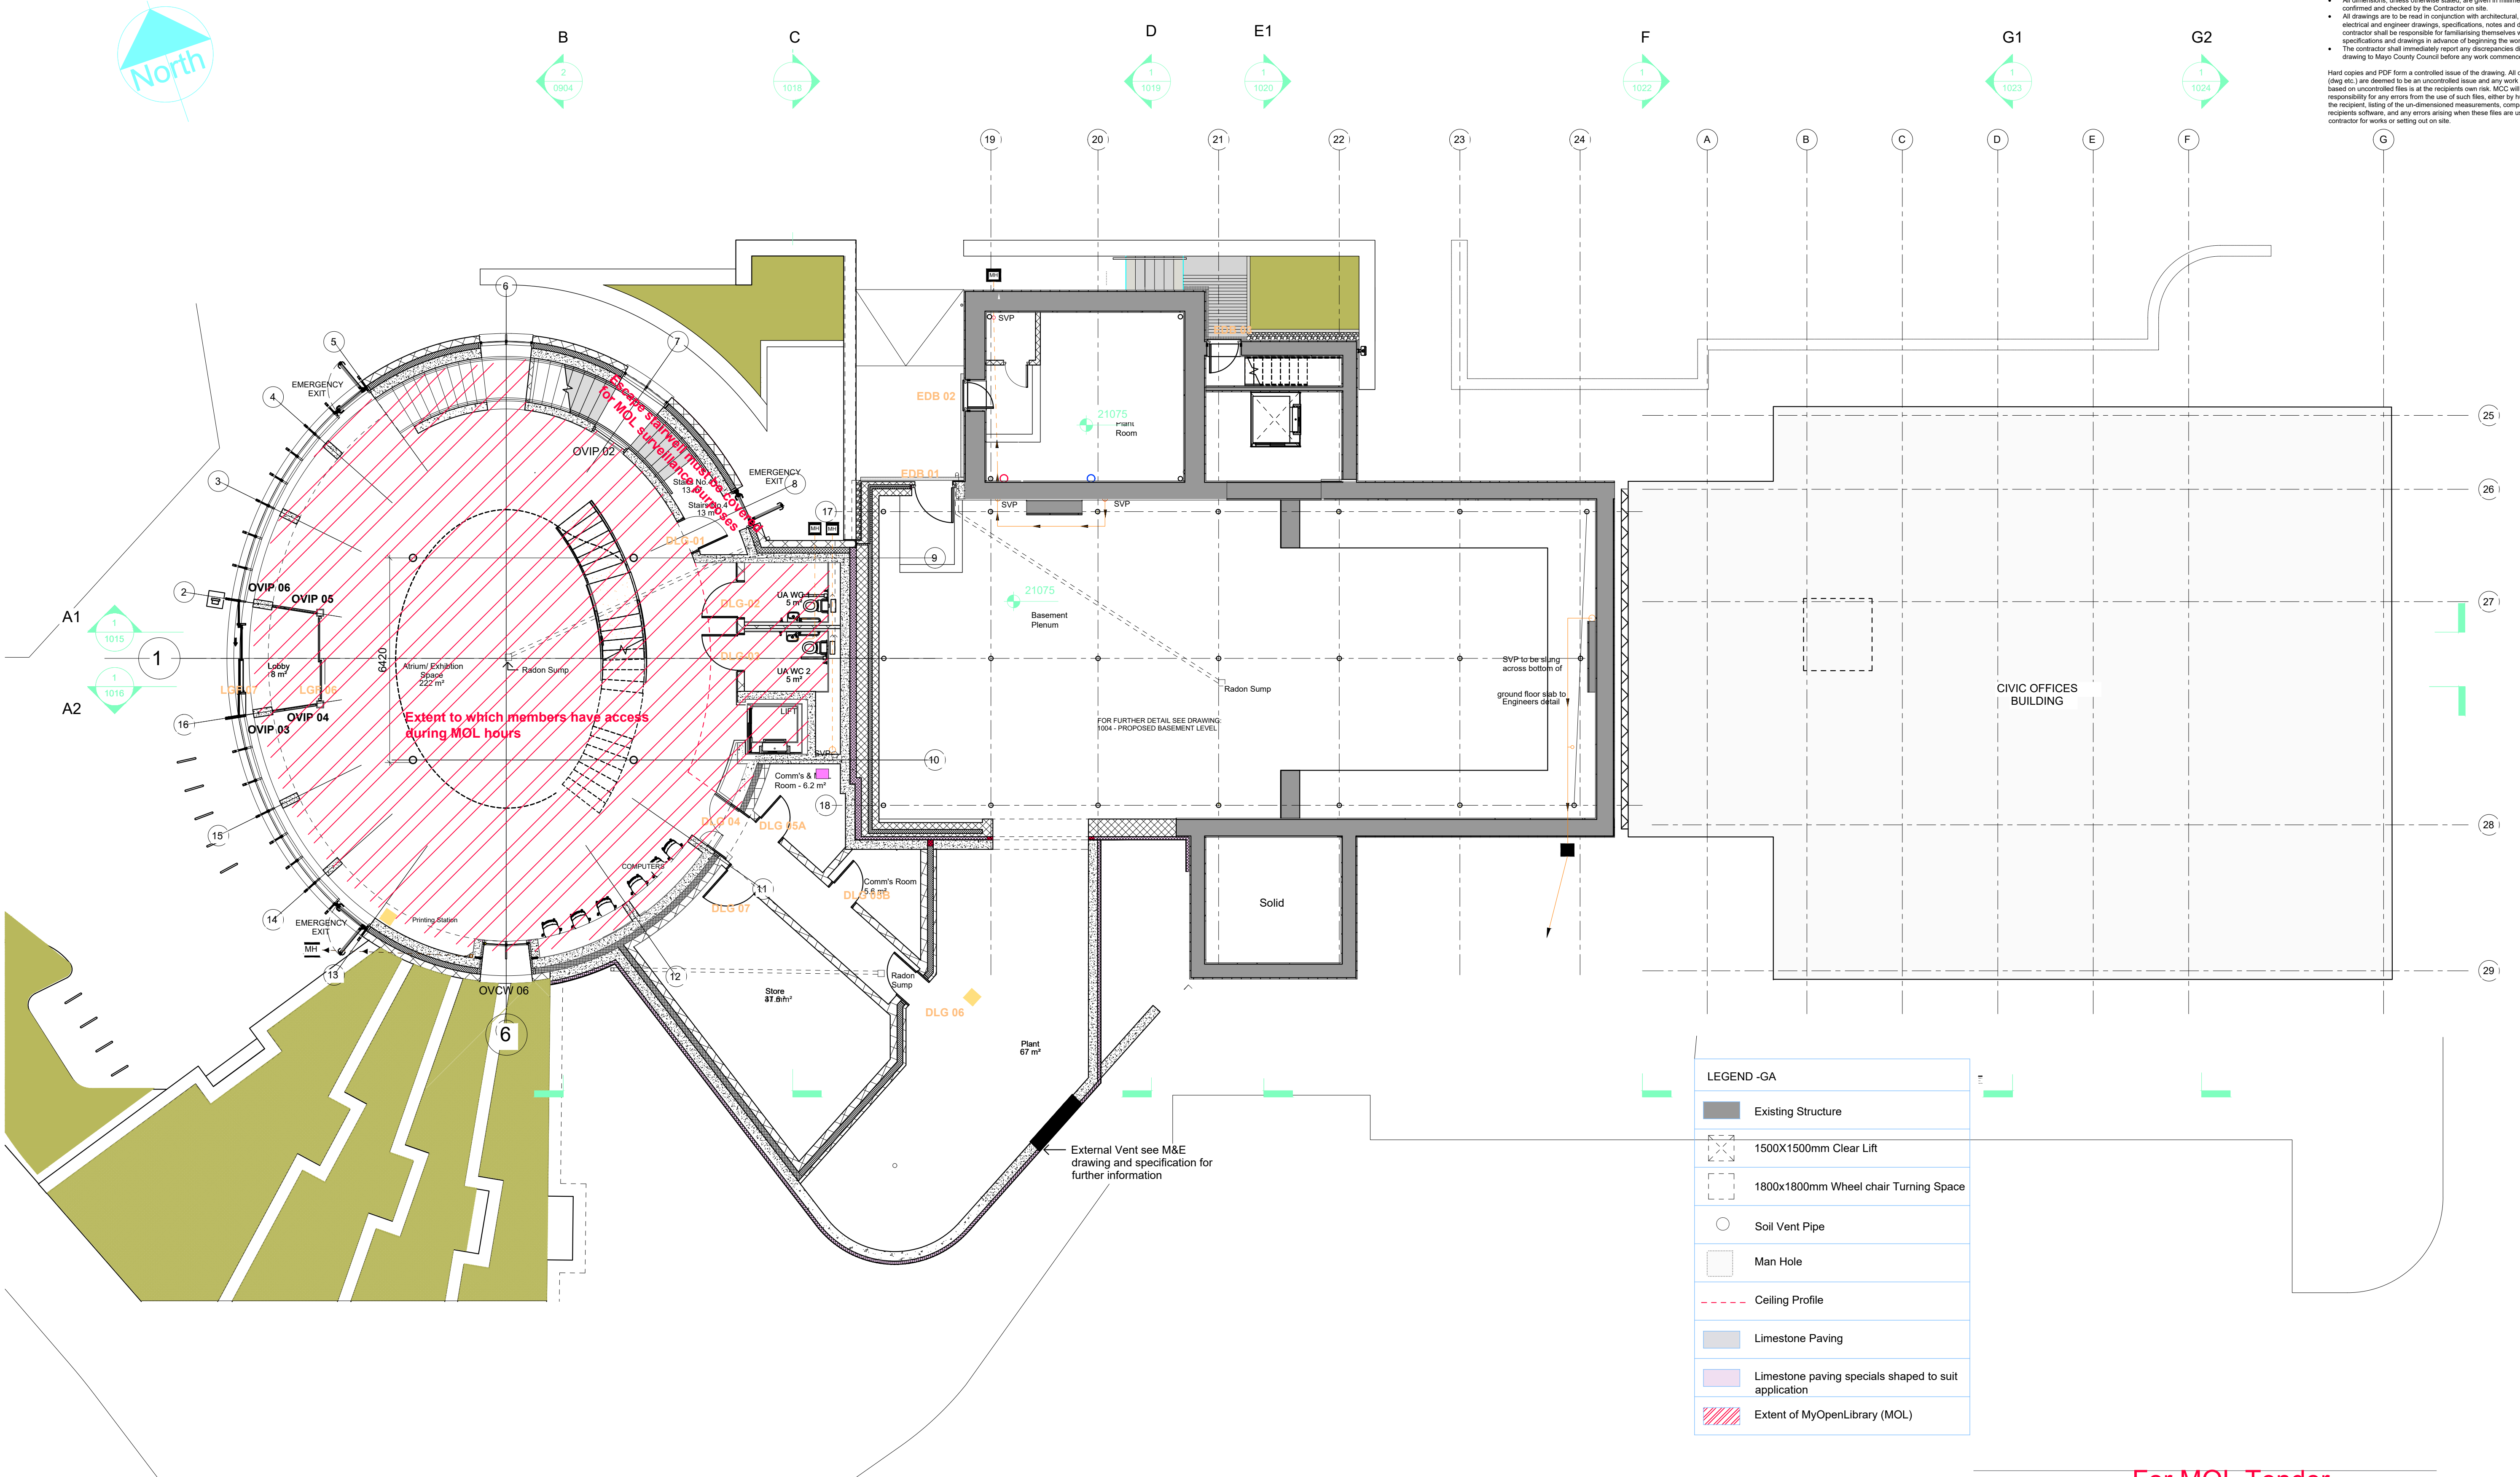

Purpose of Issue: For MOL Tender

Status Key			
SHARED / FOR INFORMATION			
S0	WORK IN PROGRESS		
S1	COORDINATION		
S2	INFORMATION		
S3	REVIEW COMMENT		
S4	CONST. APPROVAL		
S5	COSTING		
D1	TENDER		
D2	CONTRACTOR DESIGN		
PUBLISHED			
A1	IFB / PSC / DAC		
A2	CONSTRUCTION		
A3	AS-BUILT		

Rev. No.	Date:	Comment
01		

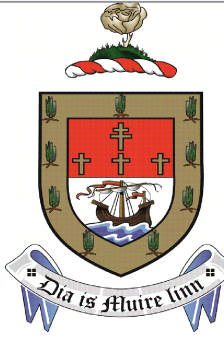

ARCHITECTS DEPARTMENT
MAYO COUNTY COUNCIL



Project No:	Project Title:					Dwg Type:	Status:		
F211	Regeneration of Sisters of Mercy Convent Site and Adjacent Lands, Westport.					DR	D2		
Drawing Title:	GA Plan - Lower Ground Floor Library. Extent of My-Open-Library MOL					Drawing No:	Revision:		
					1006	01			
Scale:						First Issue:			
Drawn By:	BMG	Proj No	Orig	Cat	Lvl	Type	Role	No.	Status
Checked By:	PK	F211	-MCC-	99	-XX-	DR	A-	1006	D2
						1:100	01.07.2026		

MAYO.CLINIC

