


New Public Library

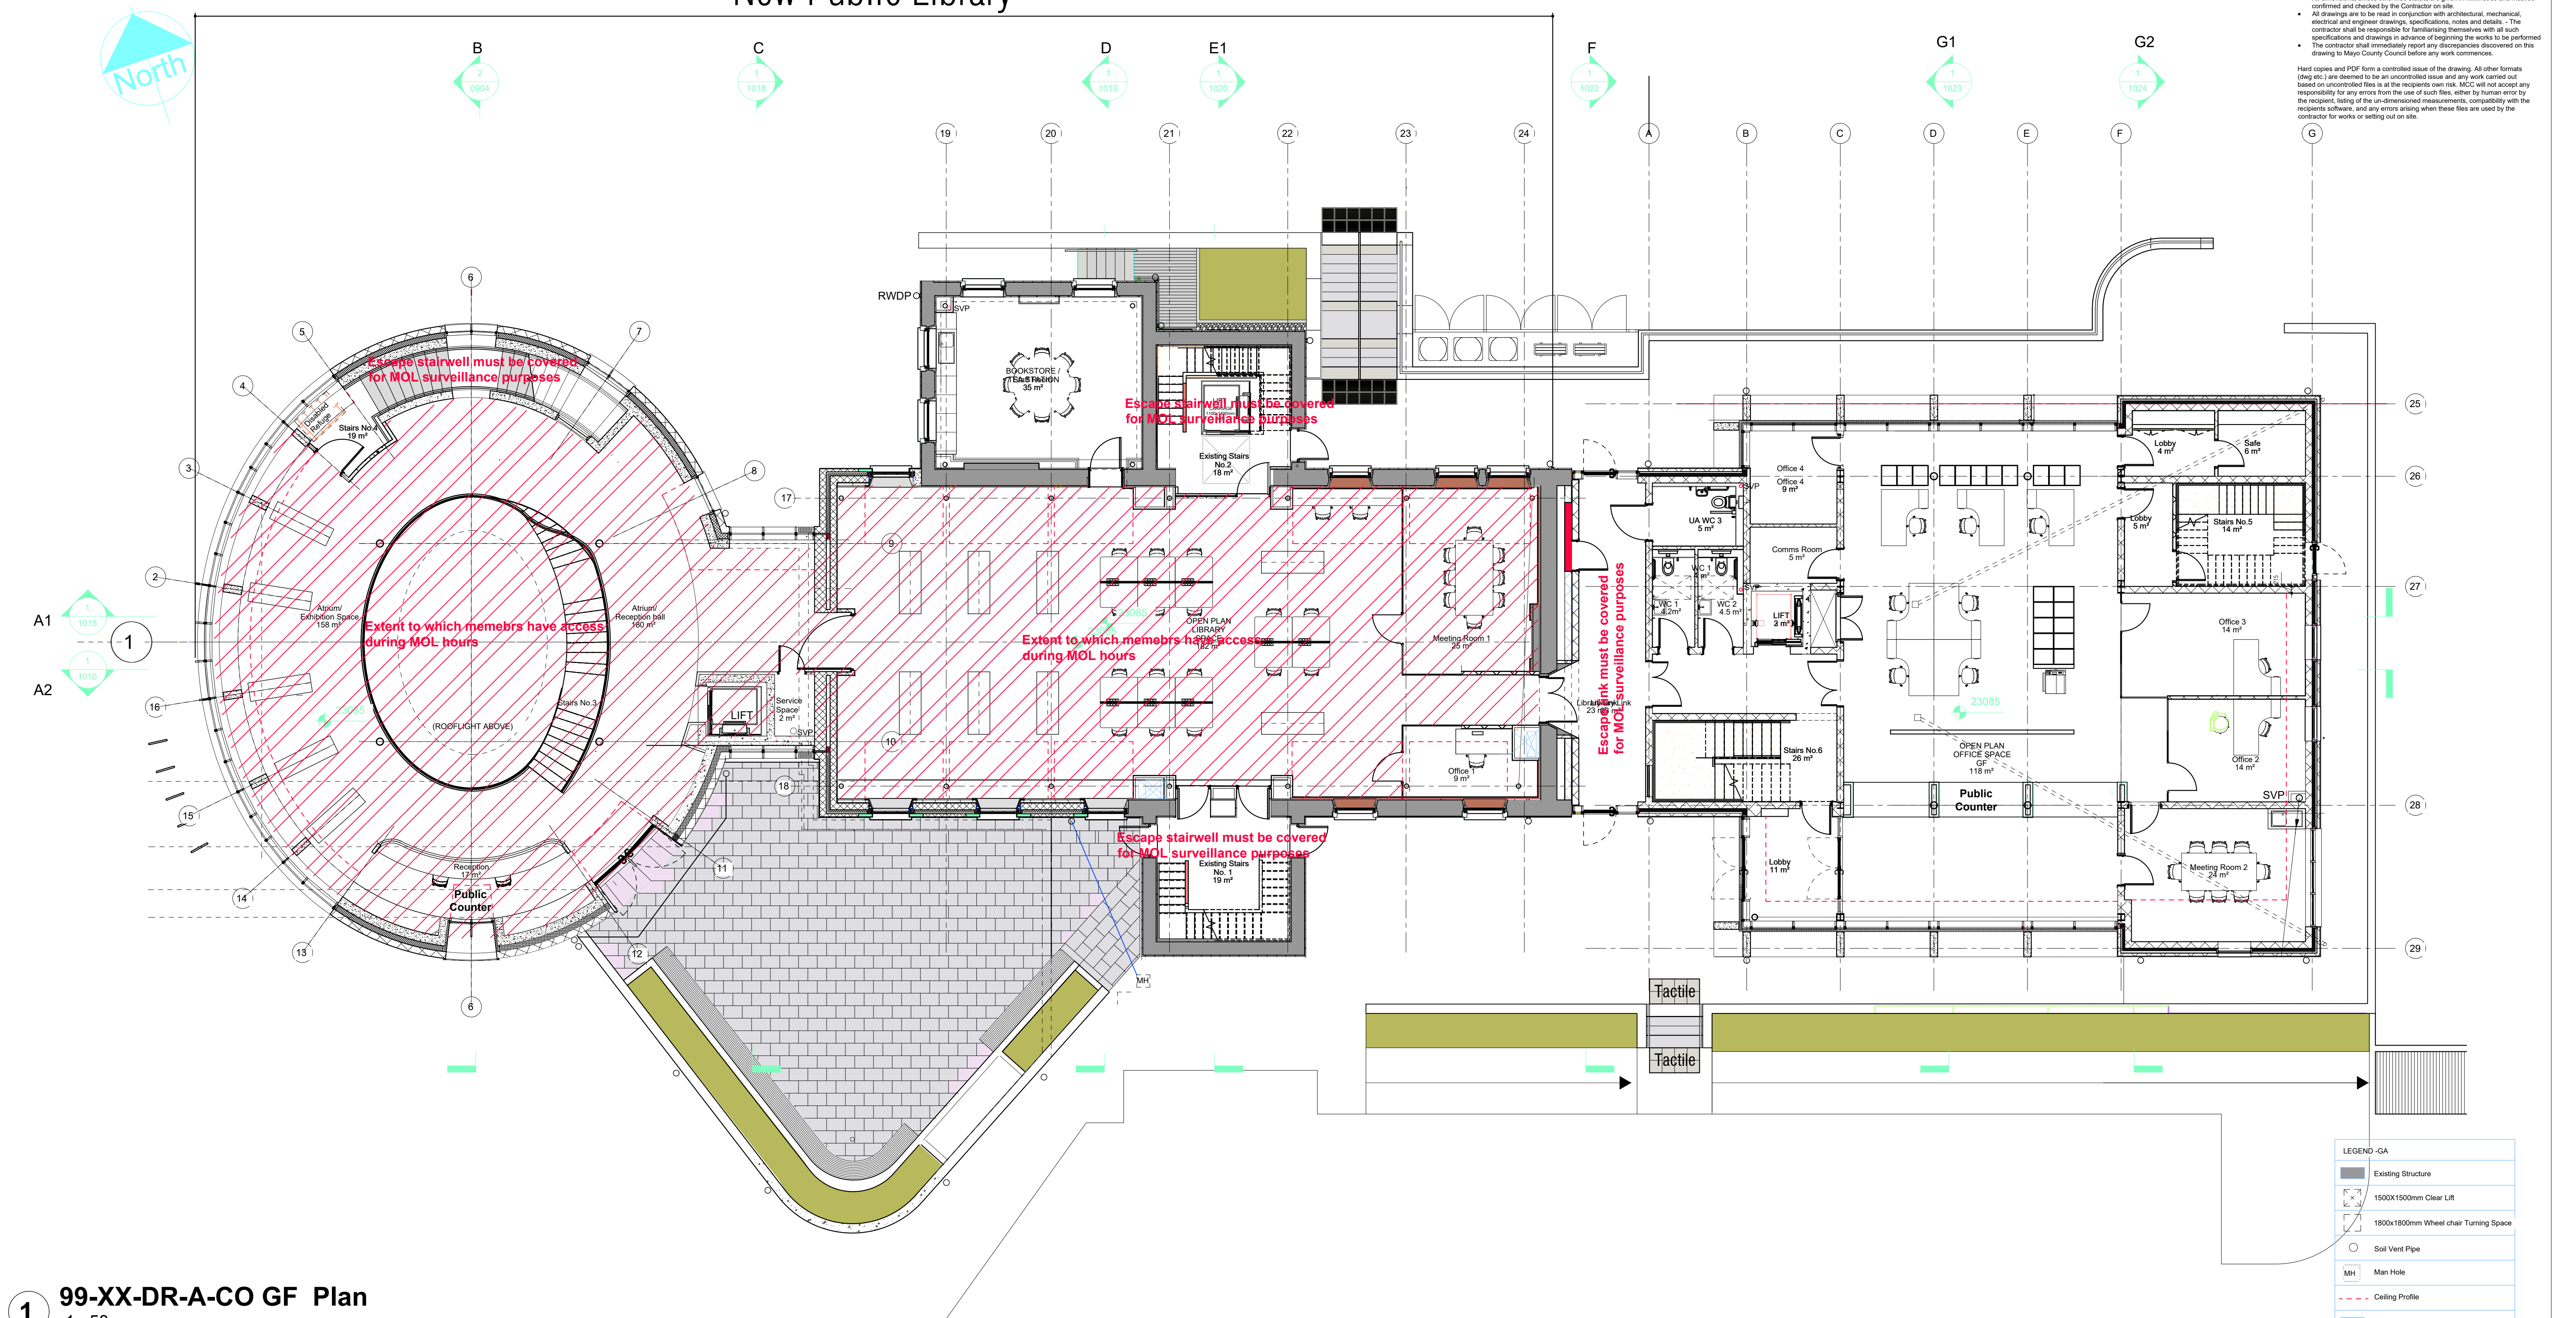

1 99-XX-DR-A-CO GF Plan
1 : 50

© COPYRIGHT - This drawing is protected by copyright and is the property of Mayo County Council. It may not be used, reproduced, or disclosed to anyone without the prior written approval of Mayo County Council.

Do not scale this drawing. Use written dimensions only.

- Scales as stated are valid on the original drawing only. Written dimensions take precedence. Detail dimensions take precedence over plan dimensions.
- Notify architect of any dimensional discrepancies. Any modifications or deviation to be brought to the attention of the architect for review and approval.
- All vertical dimensions shall be taken from a "benchmark" or other similar guide established prior to the start of construction. High points, low points, irregularities in floor slab which could affect fabrication / installation, work of other trades or vendors shall be brought to the attention of Mayo County Council Architects immediately.
- Levels are generally given in metres from a specified datum.
- All Levels must be confirmed and checked by the Contractor on site.
- All dimensions, unless otherwise stated, are given in millimetres and must be confirmed and checked by the Contractor on site.
- All drawings are to be read in conjunction with architectural, mechanical, electrical and engineers drawings, specifications, notes and details. - The contractor shall be responsible for familiarising themselves with all such specifications and drawings in advance of beginning the works to be performed. The contractor shall immediately report any discrepancies discovered on this drawing to Mayo County Council before any work commences.

Hard copies and PDF form a controlled issue of the drawing. All other formats (dwg etc.) are deemed to be an uncontrolled issue and any work carried out based on uncontrolled files is at the recipient's own risk. MCC will not accept any responsibility for any errors from the use of such files, either by human error by the recipient, listing of the un-dimensioned measurements, compatibility with the recipient's software, and any errors arising when these files are used by the contractor for works or setting out on site.

LEGEND - GA	
	Existing Structure
	1500x1500mm Clear Lift
	1800x1800mm Wheel chair Turning Space
	Soil Vent Pipe
	Man Hole
	Ceiling Profile
	Limestone Paving
	Limestone paving specials shaped to suit application
	Extent of MyOpenLibrary (MOL)

Status Key		
SHARED / FOR INFORMATION		
S0	WORK IN PROGRESS	
S1	COORDINATION	
S2	INFORMATION	
S3	REVIEW / COMMENT	
S4	CONSENT APPROVAL	
D1	COSTING	
D2	TENDER	
D3	CONTRACTOR DESIGN	
PUBLISHED		
A1	PTS / FSC / DAC	
A2	CONSTRUCTION	
AB	AS-BUILT	

Rev. No.	Date	Comment

Mayo County Council, Architects Department, The Mall, Castlebar, Co. Mayo 094 9047695



ARCHITECTS DEPARTMENT
MAYO COUNTY COUNCIL



Project No:		Project Title:		Dwg Type	Status:
F211		Regeneration of Sisters of Mercy Convent Site and Adjacent Lands, Westport.		DR	D2
Drawing Title:		GA Plan - Ground Floor Library and Extent of MyOpenLibrary MOL		Drawing No.	Revision:
1008		1008		Scale:	First Issue:
1:100 at A1		1:100 at A1		01.07.2026	
Drawn By:	BMG	Proj No:	F211	Orig:	MCC - 99 - XX - DR - A - 1008 - D2
Checked By:	PK				