


© COPYRIGHT - This drawing is protected by copyright and is the property of Mayo County Council. It may not be used, reproduced, or disclosed to anyone without the prior written approval of Mayo County Council.

Do not scale this drawing. Use written dimensions only.

- Scales as stated are valid on the original drawing only. Written dimensions take precedence. Detail dimensions take precedence over plan dimensions.
- Not to be used as a guide to construction. Any modifications or deviation to be brought to the attention of the architect for review and approval.
- All vertical dimensions shall be taken from a "benchmark" or other similar guide established prior to the start of construction. High points, low points, irregularities in floor slab which could affect fabrication / installation, work of other trades or vendors shall be brought to the attention of Mayo County Council Architects immediately.
- Levels are generally given in metres from a specified datum.
- All Levels must be confirmed and checked by the Contractor on site.
- All dimensions, unless otherwise stated, are given in millimetres and must be confirmed and checked by the Contractor on site.
- All drawings are to be read in conjunction with architectural, mechanical, electrical and engineer drawings, specifications, notes and details. The contractor shall be responsible for familiarising themselves with all such specifications and drawings in advance of beginning the works to be performed.
- The contractor shall immediately report any discrepancies discovered on this drawing to Mayo County Council before any work commences.

Hard copies and PDF form a controlled issue of the drawing. All other formats (web etc.) are deemed to be an uncontrolled issue and any work carried out based on uncontrolled files is at the recipient's own risk. MCC will not accept any responsibility for any errors from the use of such files, either by human error by the recipient, listing of the un-dimensioned measurements, compatibility with the recipient's software, and any errors arising when these files are used by the contractor for works or setting out on site.

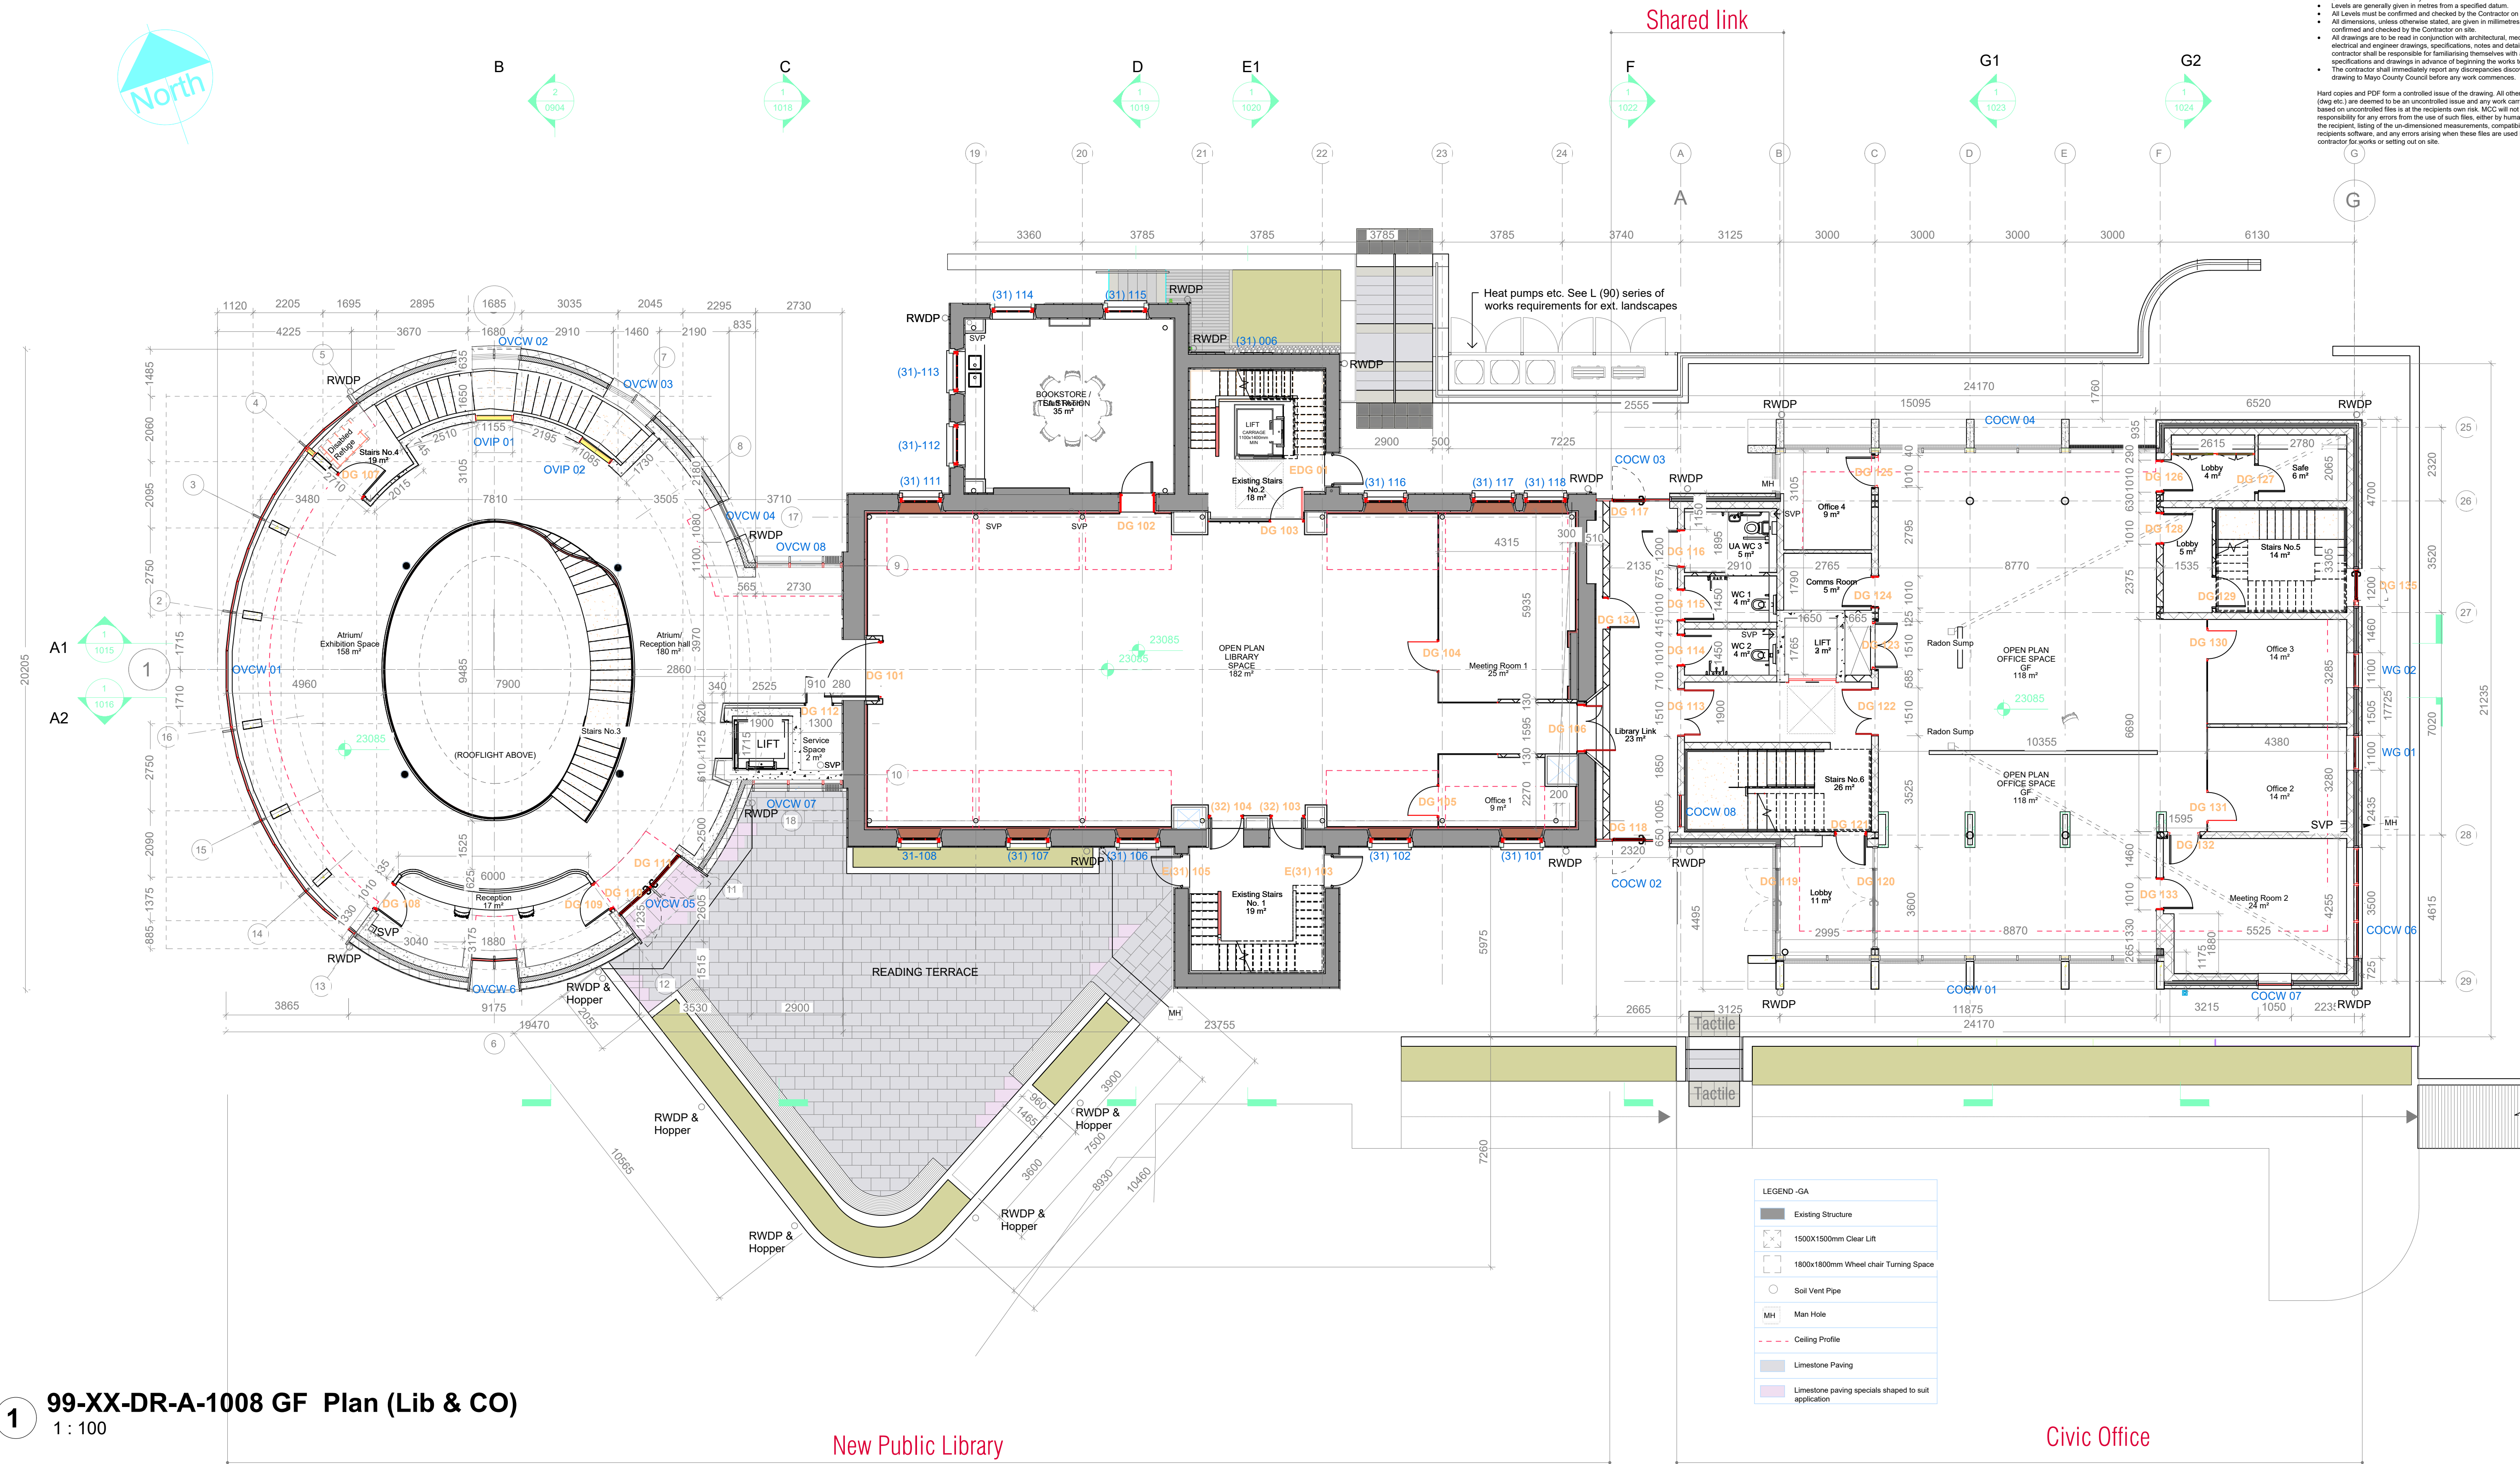

1 99-XX-DR-A-1008 GF Plan (Lib & CO)
1 : 100

Status Key			
SHARED / FOR INFORMATION			
S0	WORK IN PROGRESS		
S1	COORDINATION		
S2	INFORMATION		
S3	REVIEW / COMMENT		
S4	CONST. APPROVAL		
D1	COSTING		
D2	TENDER		
D3	CONTRACTOR DESIGN		
PUBLISHED			
A1	PTS / FSC / DAC		
A2	CONSTRUCTION		
AB	AS-BUILT		

Rev. No.	Date	Comment



ARCHITECTS DEPARTMENT MAYO COUNTY COUNCIL



Project No:		Project Title:		Dwg Type:		Status:	
F211		Regeneration of Sisters of Mercy Convent Site and Adjacent Lands, Westport.		DR		D2	
Drawing Title:		Drawing No.		Scale:		First Issue:	
GA Plan - Ground Floor Library & Civic Office		1008		1:100		20-05-2024	
Drawn By:		Proj No:		Orig:		Cat:	
BMG		F211		MCC - 99 - XX - DR - A - 1008 - D2		Lvl	
Checked By:		Type:		Role:		No:	
PK		Type		Role		No	

RIAI

MAYO.IE