


Do not scale this drawing. Use written dimensions only.

- Scales as stated are valid on the original drawing only. Written dimensions take precedence. Detail dimensions take precedence over plan dimensions.
- Notwithstanding any dimensional discrepancies, any modification or deviation to be brought to the attention of the architect for review and approval.
- All vertical dimensions shall be taken from a "benchmark" or other similar guide established prior to the start of construction. High points, low points, irregularities in floor slab which could affect fabrication / installation, work of other trades or vendors shall be brought to the attention of Mayo County Council Architects immediately.
- Levels are generally given in metres from a specified datum.
- All Levels must be confirmed and checked by the Contractor on site.
- All dimensions, unless otherwise stated, are given in millimetres and must be confirmed and checked by the Contractor on site.
- All drawings are to be read in conjunction with architectural, mechanical, electrical and engineer drawings, specifications, notes and details - The Contractor shall be responsible for familiarising themselves with all such specifications and drawings in advance of beginning the works to be performed.
- The Contractor shall immediately report any discrepancies discovered on this drawing to Mayo County Council before any work commences.

Hard copies and PDF form a controlled issue of the drawing. All other formats (dwg etc.) are deemed to be an uncontrolled issue and any work carried out based on uncontrolled files is at the recipient's own risk. MCC will not accept any responsibility for any errors from the use of such files, either by human error or the recipient's listing of the un-dimensional measurements, compatibility with the recipient's software, and any errors arising when these files are used by the contractor for works or setting out on site.

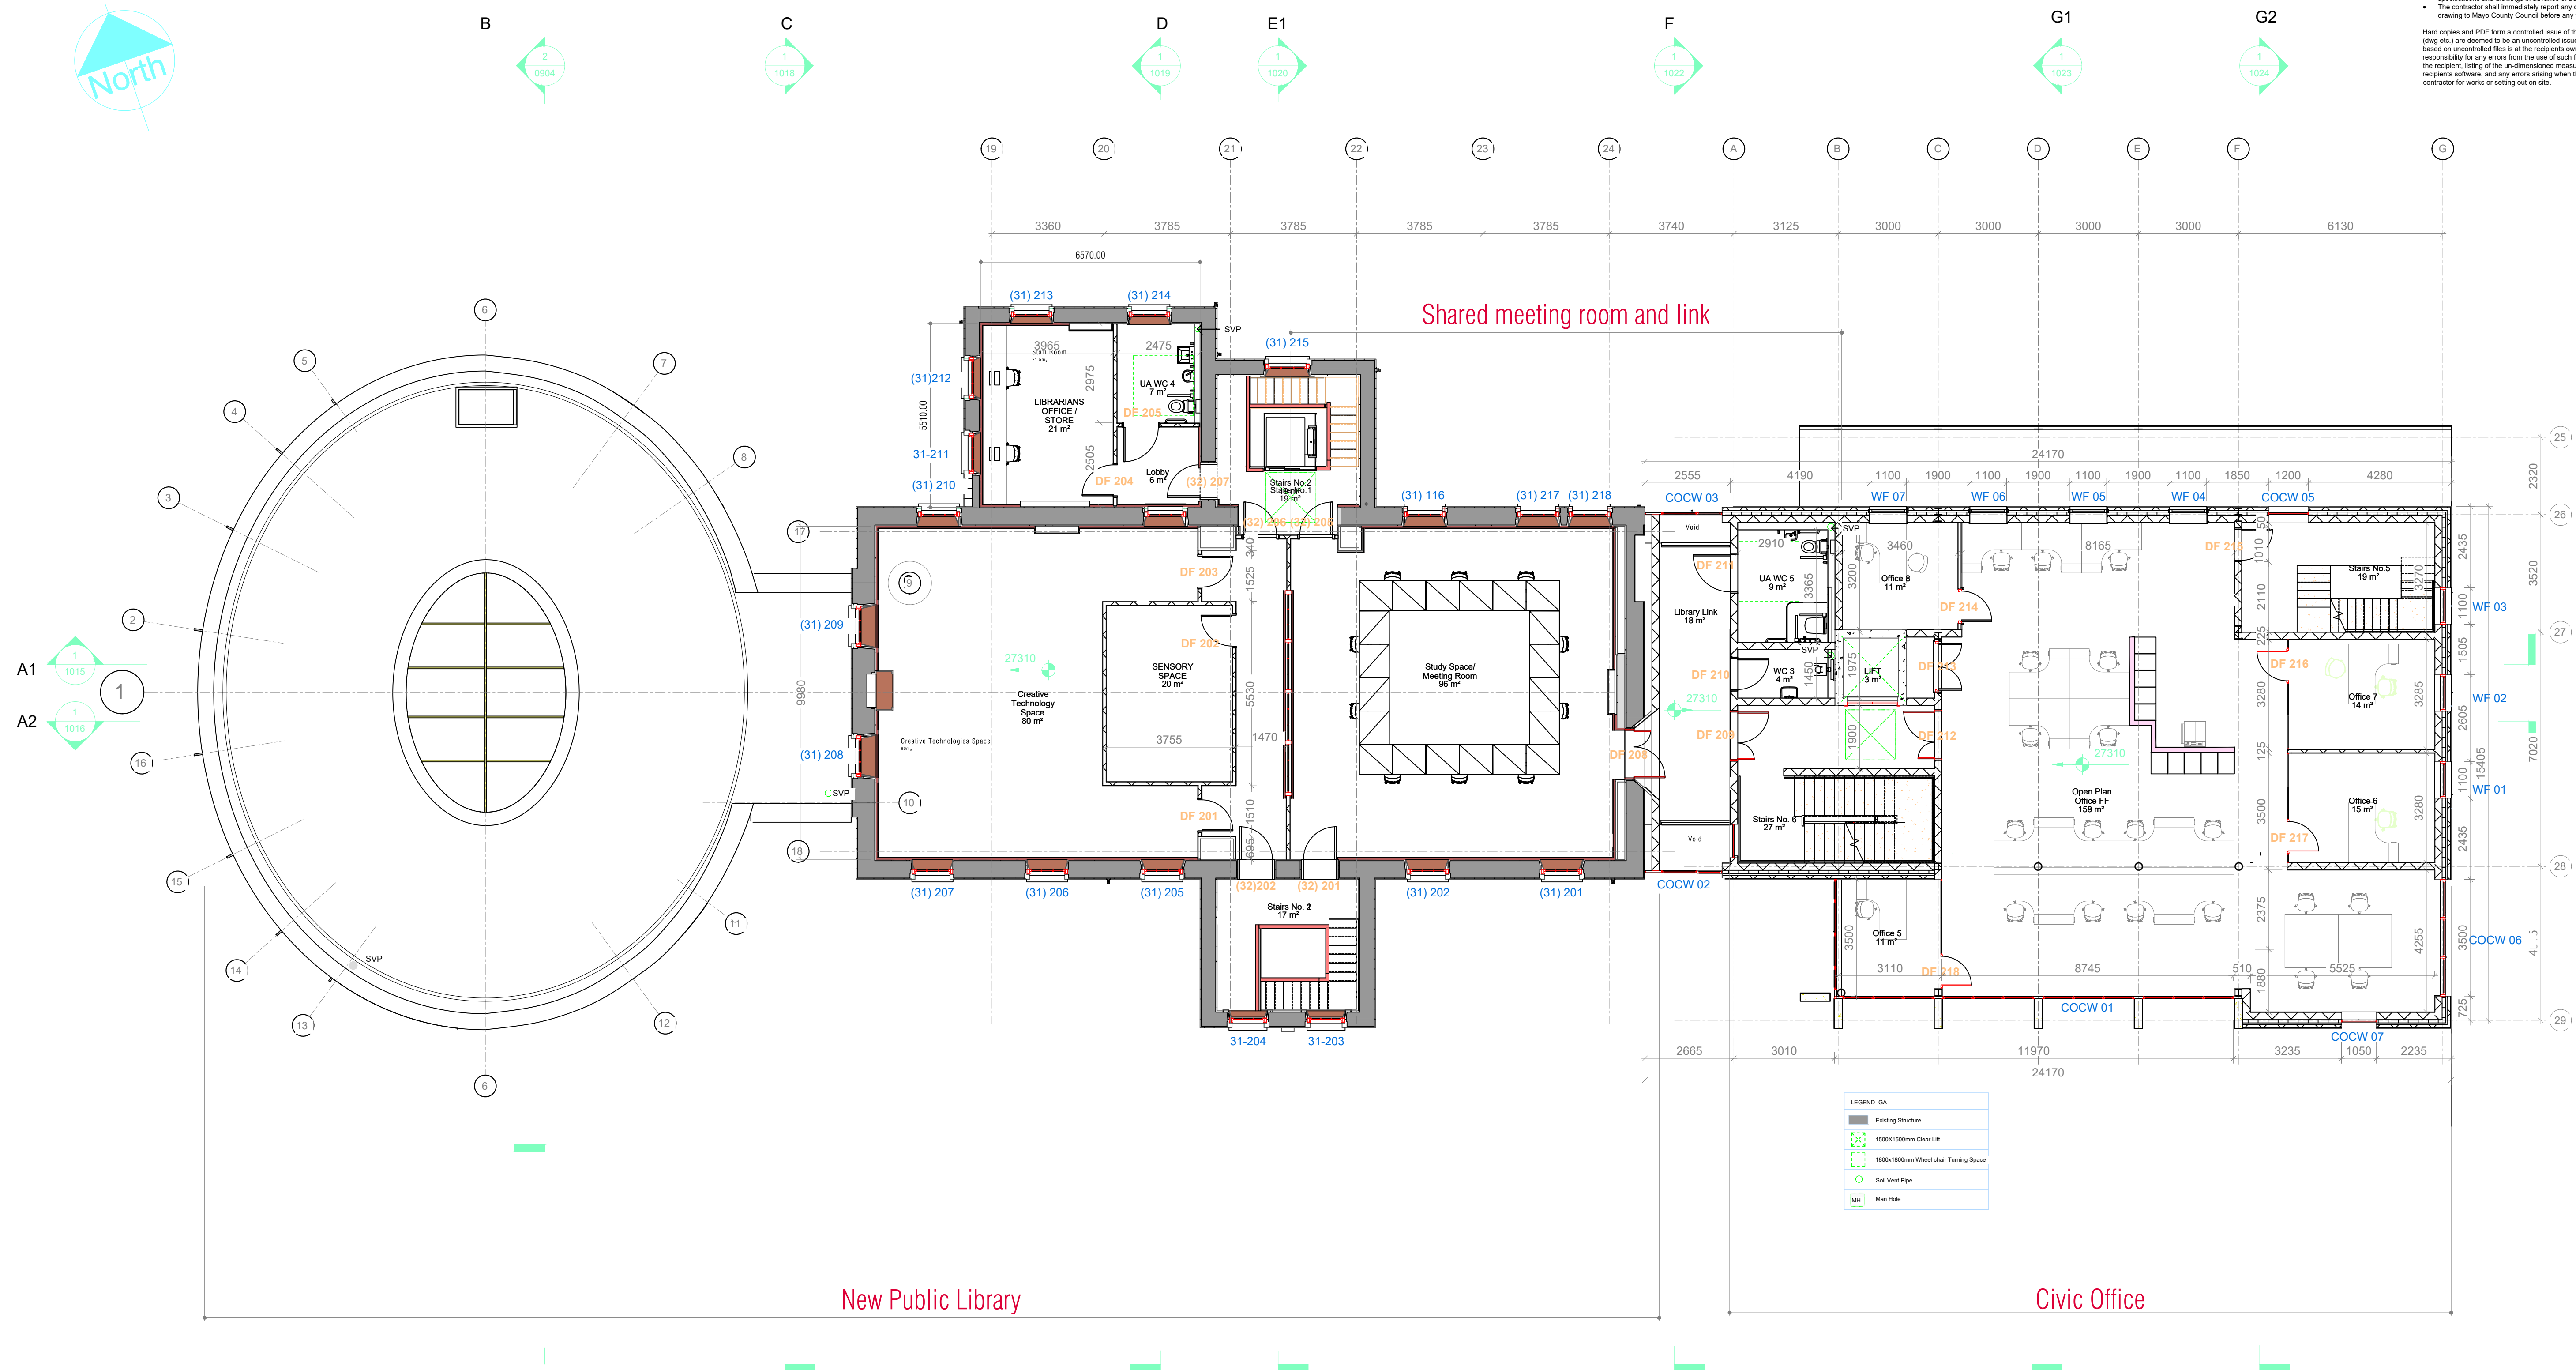

Status Key		
SHARED / FOR INFORMATION		
S1	WORK IN PROGRESS	
S2	COORDINATION	
S3	INFORMATION	
S4	REVIEW COMMENT	
D1	CONST. APPROVAL	
D2	COSTING	
D3	TENDER	
D4	CONTRACTOR DESIGN	
PUBLISHED		
A1	PTS / FSC / DAC	
A2	CONSTRUCTION	
AB	AS-BUILT	

Rev. No.	Date	Comment



ARCHITECTS DEPARTMENT MAYO COUNTY COUNCIL



Purpose of Issue:		For Tender	
Project No:	F211	Project Title:	Regeneration of Sisters of Mercy Convent Site and Adjacent Lands, Westport
Drawing Title:	GA Plan - Library & Civic Office First Floor	Dwg Type:	DR
Drawn By:		Drawing No.:	1009
Checked By:		Scale:	1:100 at A1
		First Issue:	20.05.2024

