



n:\projects\260016_demolition-of-structure-boyle\700_drawings\706_tender_contract01.wp

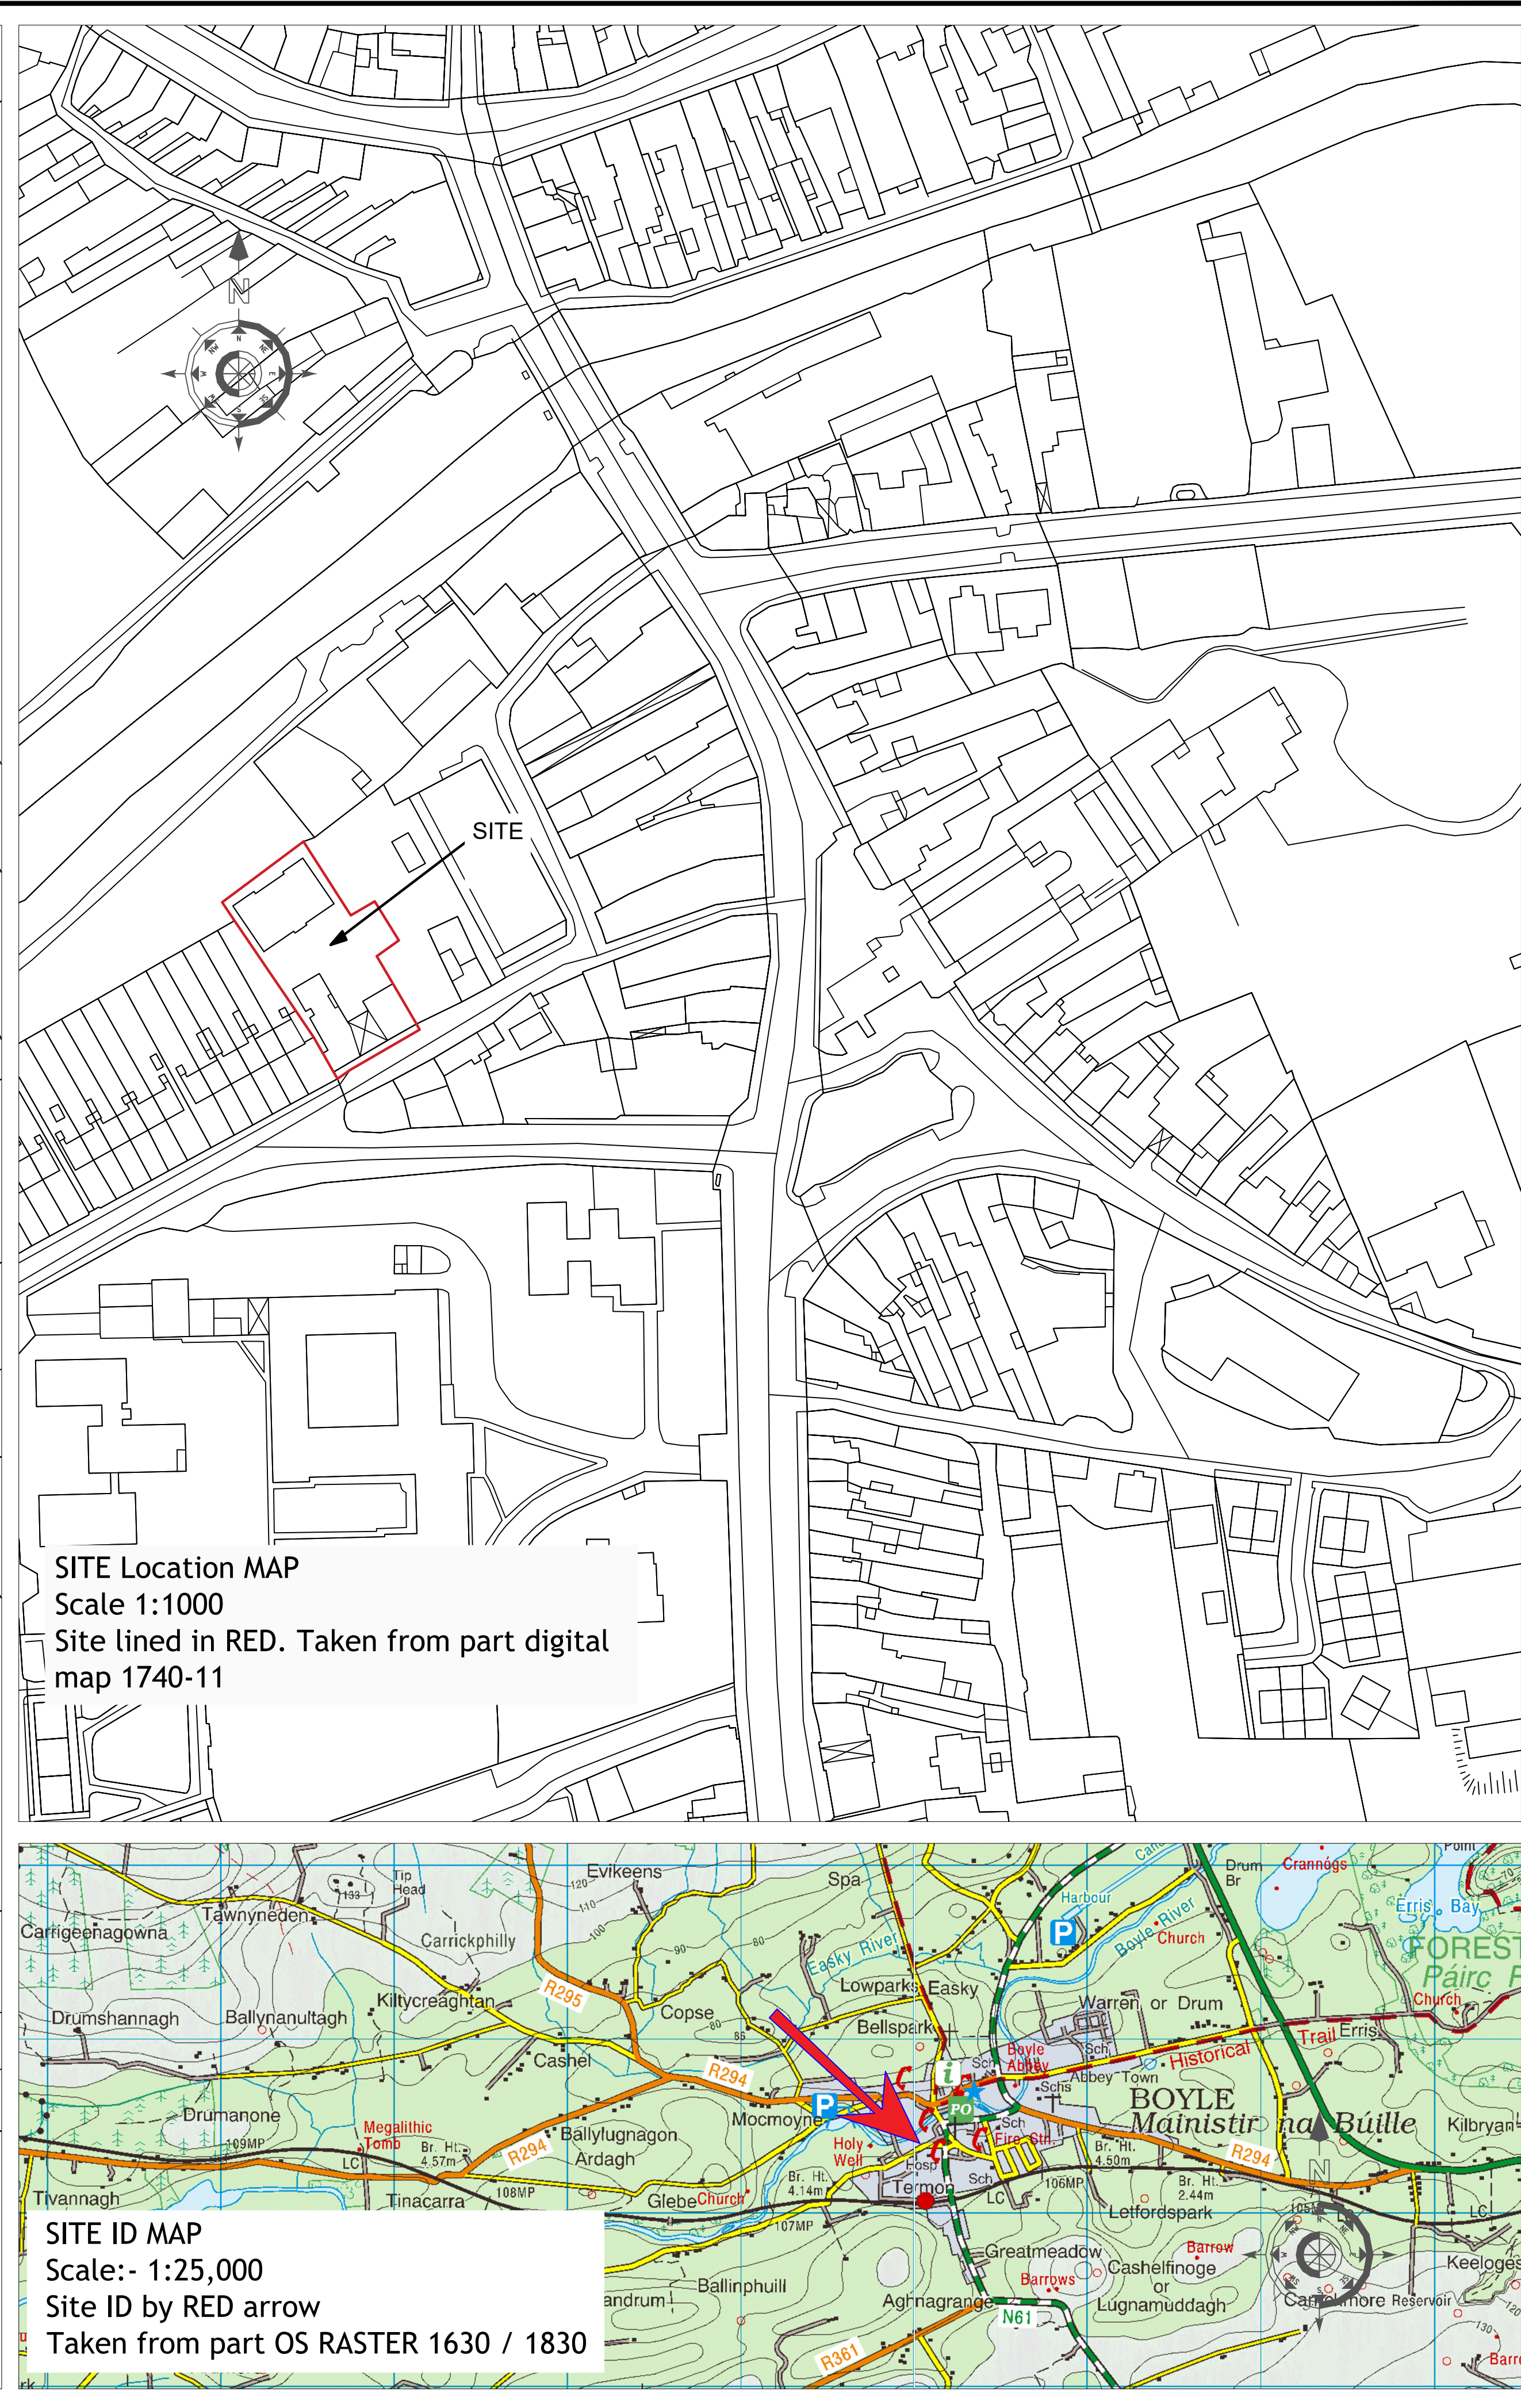

- NOTES:
- 1 FIGURED DIMENSIONS ONLY TO BE TAKEN FROM THIS DRAWING.
 - 2 ALL DRAWINGS TO BE CHECKED BY THE CONTRACTOR ON SITE.
 - 3 ENGINEER TO BE INFORMED OF ANY DISCREPANCIES BEFORE ANY WORK COMMENCES.
 - 4 THIS DRAWING TO BE READ IN CONJUNCTION WITH ALL OTHER RELEVANT DRAWINGS AND SPECIFICATIONS.

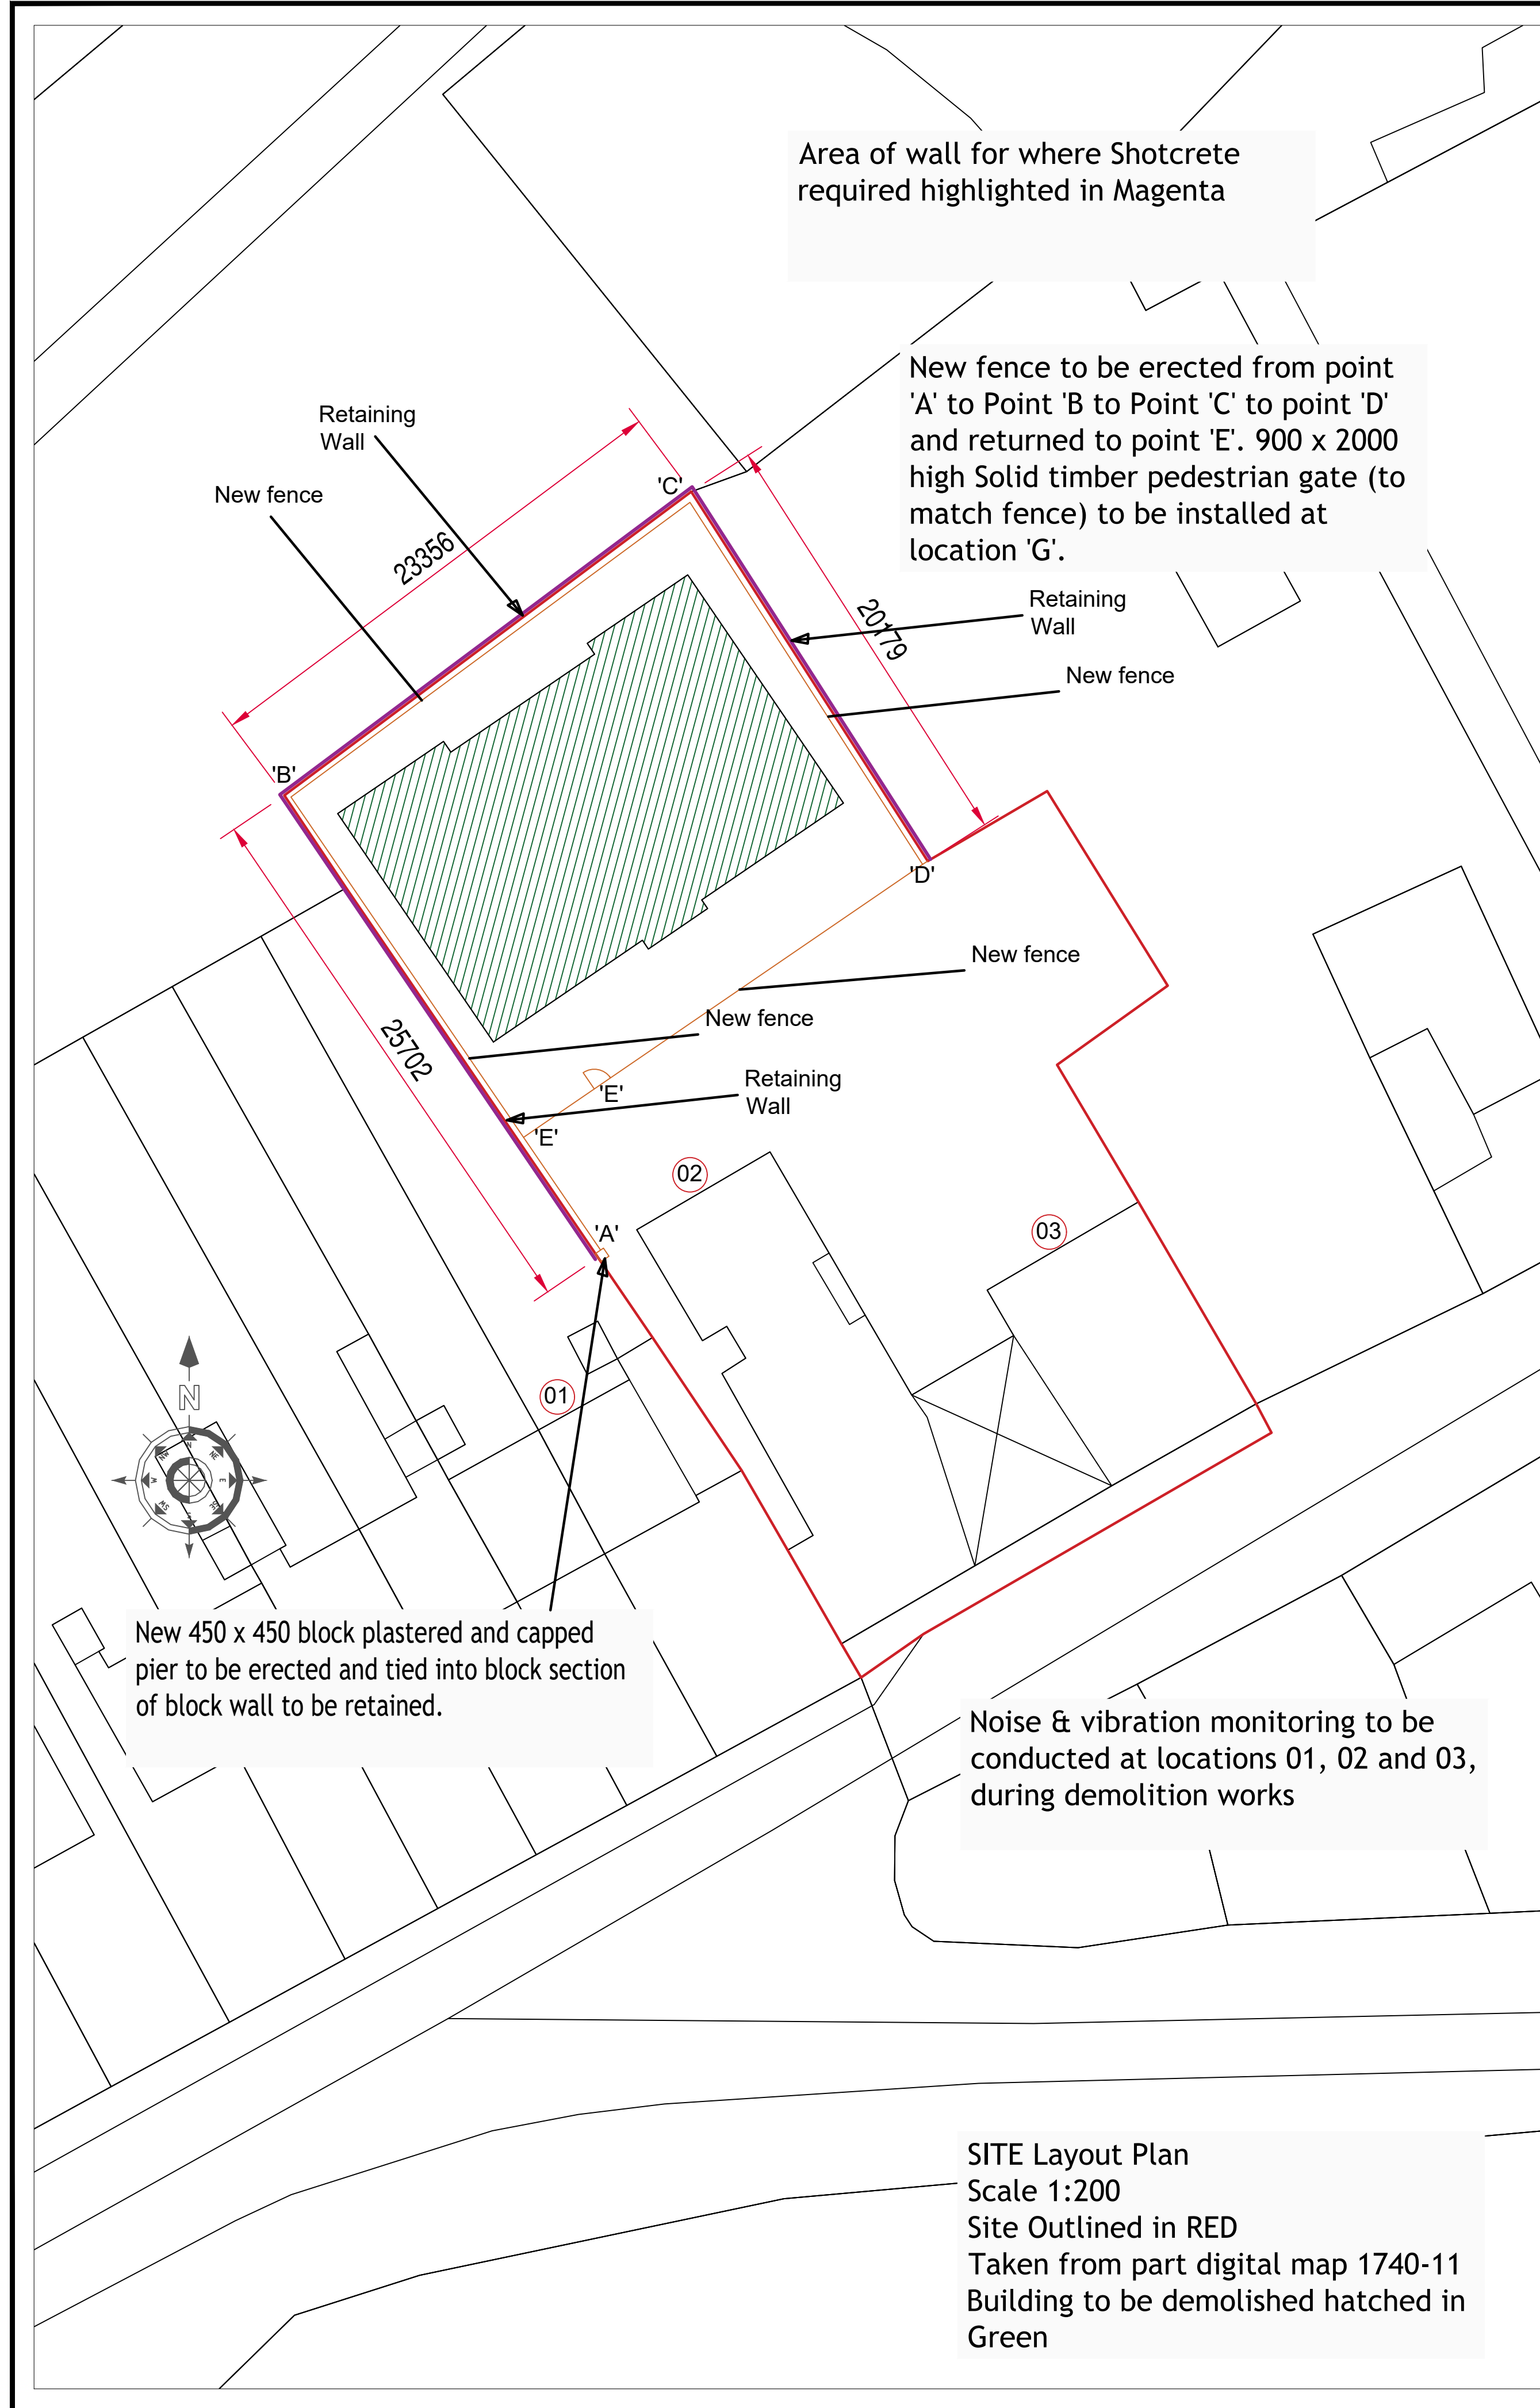

Ordnance Survey Ireland
Licence No. CYAL 50512615
© Ordnance Survey Ireland/
Government of Ireland

01 Fence and gate to front of building added BM July 26

ROSCOMMON COUNTY COUNCIL

Project
DEMOLITION OF APARTMENT AND
REMEDIAL WORKS TO RETAINING WALL
AT QUARRY LANE, BOYLE,
CO. ROSCOMMON.

Stage
TENDER

Title
SITE LAYOUT, LOCATION AND ID

FILE REF 260016

Scales
AS INDICATED - A1

Surveyed	Drawn	Checked	Approved	Date
JOD	BM			MAY 26



© COPYRIGHT OF
JENNINGS O'DONOVAN AND PARTNERS LIMITED
FINISKLIN
SLIGO
IRELAND
Tel (+353) 719 161 416
Email. info@jodireland.com
www.jodireland.com

@JOD_Sligo Jennings O'Donovan & Partners Jennings O'Donovan

Job Ref.	Drawing No.	Revision
0016	0016-JOD-XX-ZZ-DR-T-01	01