



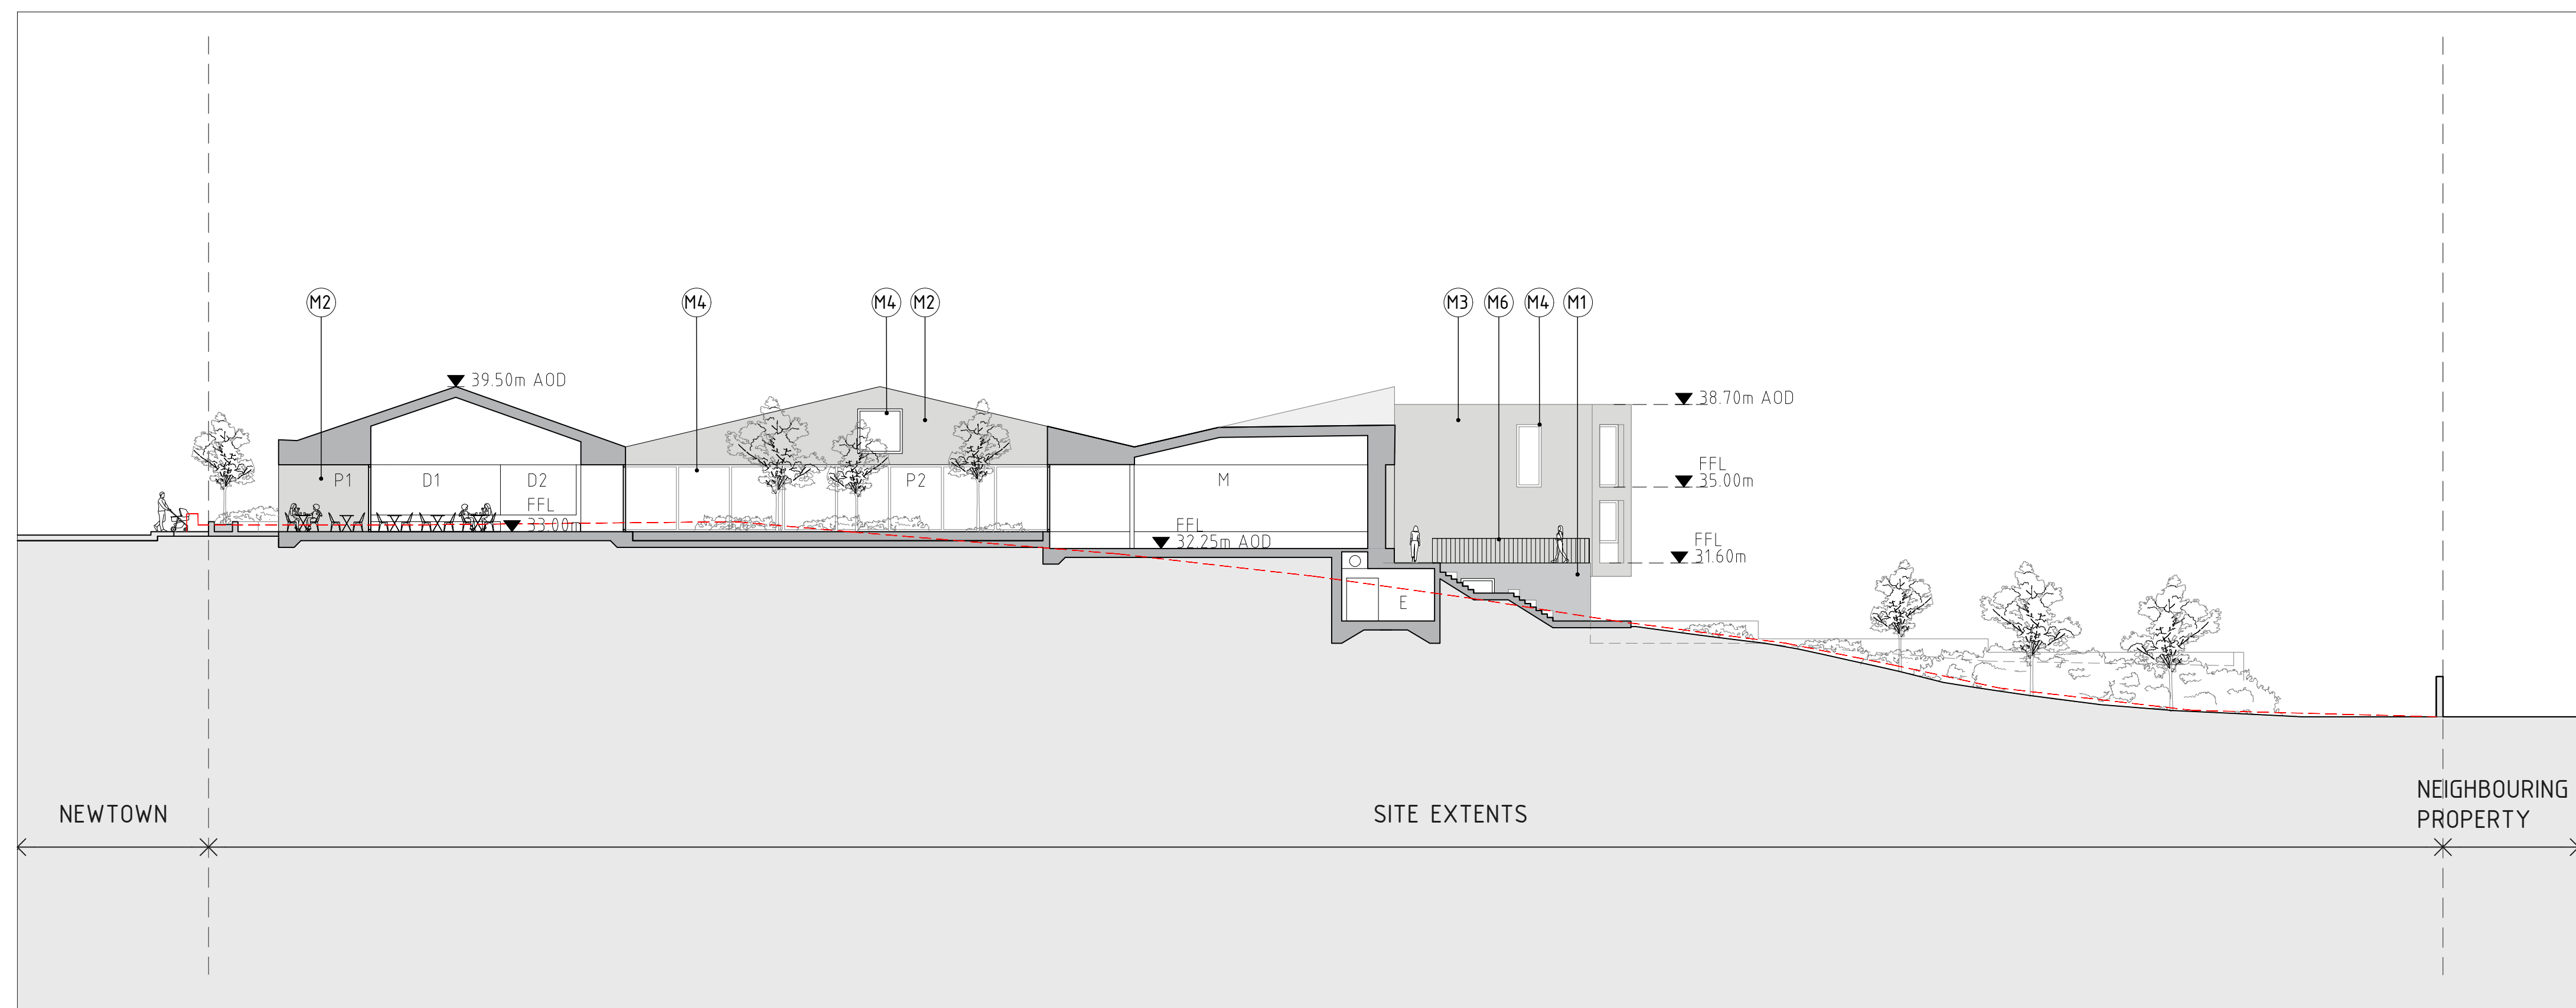

D-01
Proposed Site Section AA

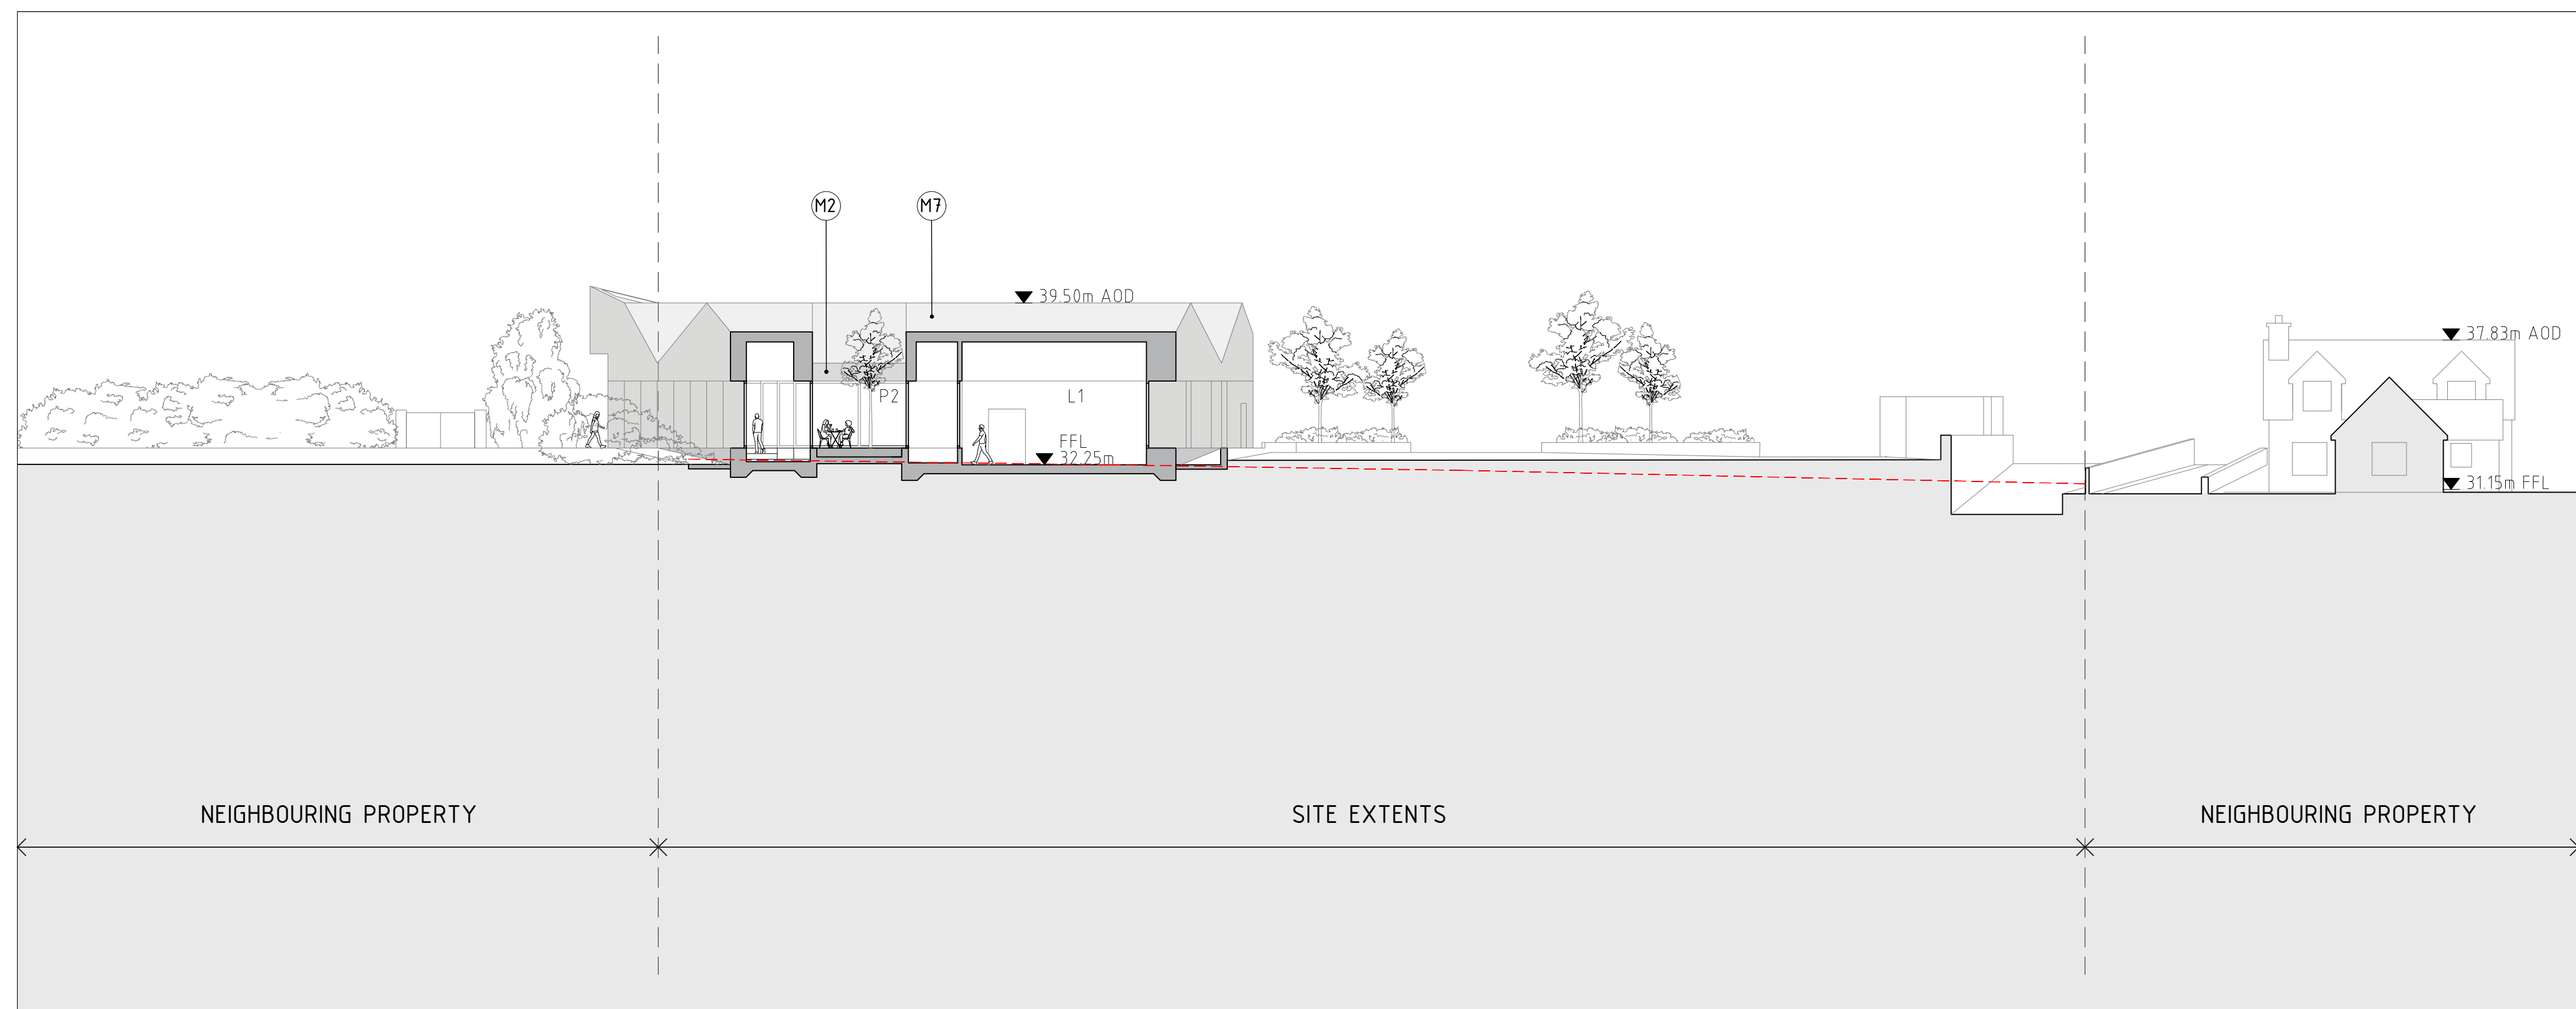

D-02
Proposed Site Section BB

LOCATION KEY



ROOM ANNOTATION KEY

VISITOR CENTRE	NPWS OFFICES
A - Covered Ext. Entrance	A - 1 Lobby
B - Draught Lobby	2 Reception
C - Reception	3 Back Office
D - 1. Cafe	B - 1 Lift
2. Service bar/tills	2. Stair
3 Main kitchen	C - WC
4 Prep kitchen	D - 1 Evidence Room 1
5 Dry store	2. Evidence Room 2
6 Cold store	E - WCHA Shower Room
7 Service entrance	F - 1 Drying Room
8 Staff shower/change	2 Locker Room
E - Plant room	G - Plant
F - 1. Male WC	H - Dry Store Room
2. Female WC	J - Field Studies Lab
3. Changing Places	K - Map Room
G - Storage	L - 1 DCO Office
H - 1. Field Guide. Rm.	2. RM Office
2. Guide Office	3. PM Office
J - 1. Entrance lobby	M - Meeting Room
2. Nature Classrm.	N - Open Plan Office
3. Classrm. Store	O - Staff Kitchn
K - Education Dry Room	P - Store Room
L - 1. AV Room	
2. AV Store	
M - Interpretation Space	
N - Bins	
O - Cycle Storage	
P - 1. Covered External Space	
2. Un-Covered External Space	
Q - Rooflight	

ANNOTATION KEY

 M1 Irish Limestone Type 1	 M7 Metal Roof
 M2 Irish Limestone Type 2	 M8 Irish Limestone Paving
 M3 Irish Limestone Type 3	 M9 Timber Screen Fence
 M4 Metal Windows/Doors	 M10 Metal Louvred Doors
 M5 Metal Panel	 --- Existing Site Levels
 M6 Metal Balustrade	 ESB Proposed ESB Substation
 Green Roof	 Areas identified for PV Panels

PROJECT

Corofin, Co, Clare

CLIENT

NPWS

[illegible]

HALL McKNIGHT

B11.1 PORTVIEW
310 NEWTOWARDS RD
BELFAST
BT4 1HE

T: +44 (0) 28 90 469400
W: www.hallmcknight.com

TITLE	Proposed Site Sections AA_BB			DATE	06.07.23
DGN. NO	2106_02_00_301	DRAWN BY	SC	REV PL-01	
SCALE	1:200 @ A1	CHECKED BY	IMCK		