


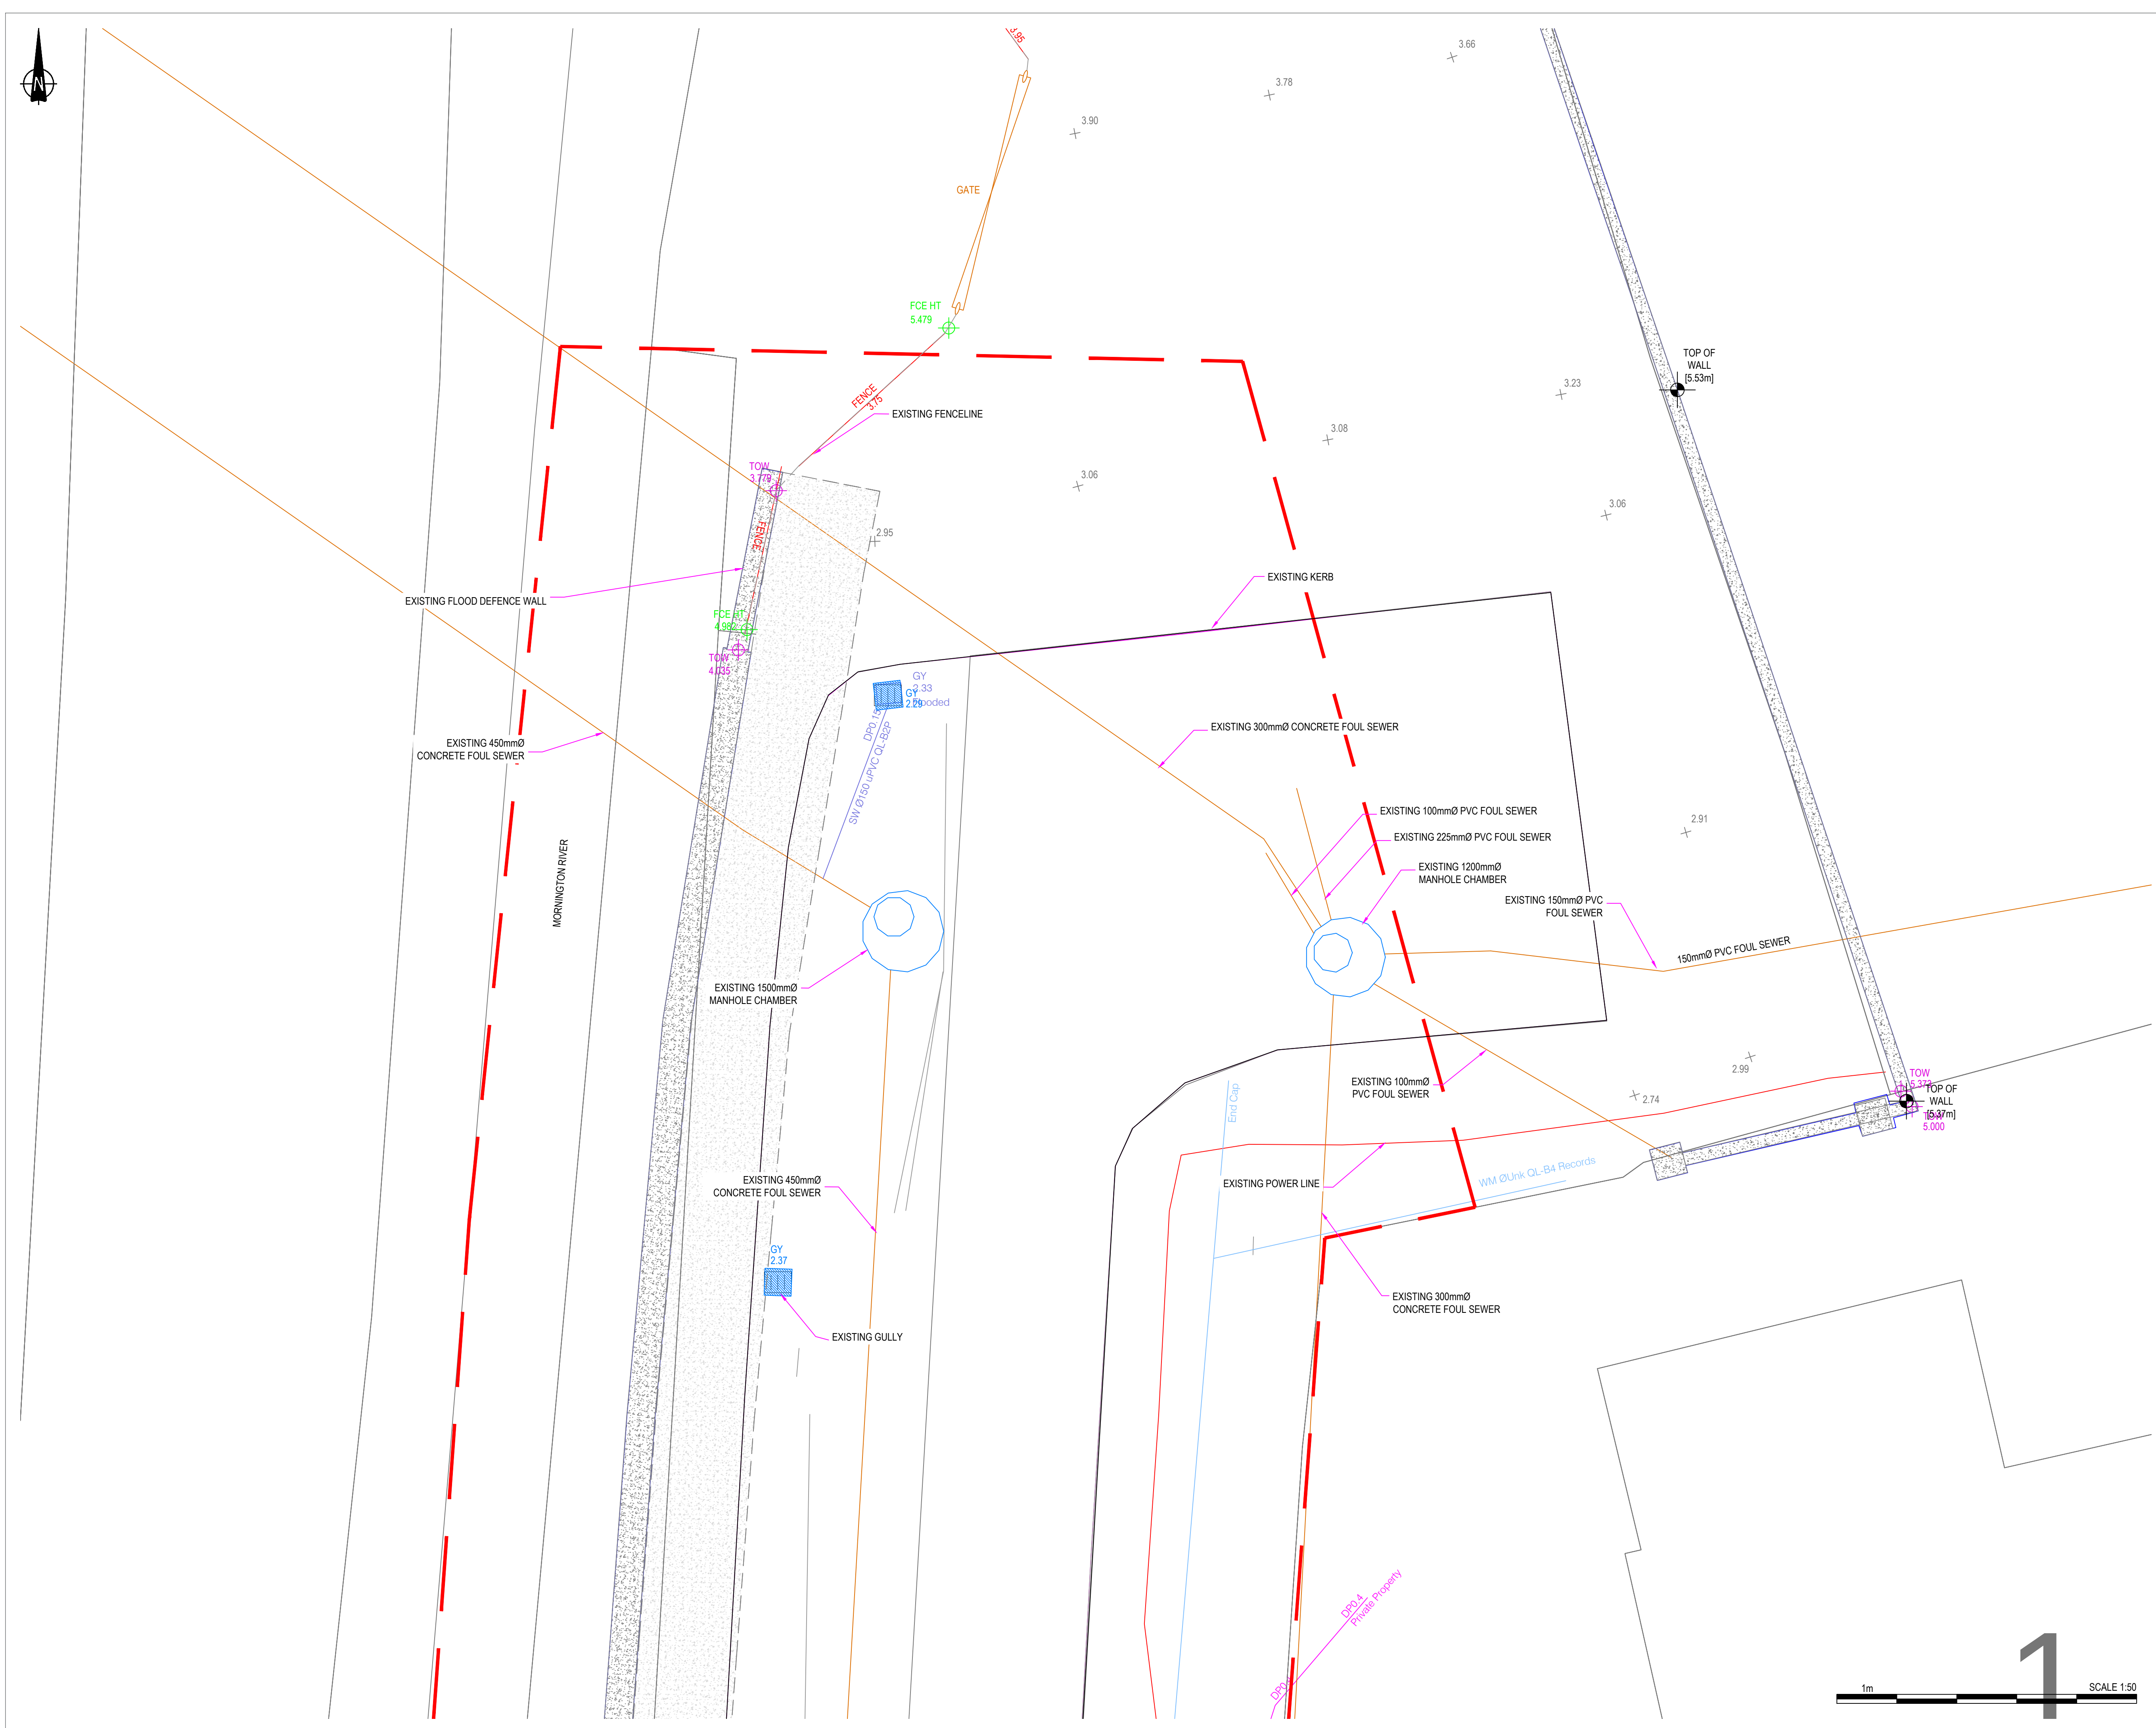

- NOTES**
1. Verifying Dimensions.
The contractor shall verify dimensions against such other drawings or site conditions as pertain to this part of the work.
 2. Existing Services.
Any information concerning the location of existing services indicated on this drawing is intended for general guidance only. It shall be the responsibility of the contractor to determine and verify the exact horizontal and vertical alignment of all cables, pipes, etc. (both underground and overhead) before work commences.
 3. Issue of Drawings.
Hard copies, dwf and pdf will form a controlled issue of the drawing. All other formats (dwg, dxf etc.) are deemed to be an uncontrolled issue and any work carried out based on these files is at the recipients own risk. RPS will not accept any responsibility for any errors arising from the use of these files, either by human error by the recipient, listing of un-dimensioned measurements, compatibility issues with the recipient's software, and any errors arising when these files are used to aid the recipients drawing production, or setting out on site.
 4. Datum.
All Levels to Ordnance Survey Datum, Belfast.
 6. Legend.

- Folio MH22856F
- Existing Fence
- Proposed Ducting
- Proposed EBS Ducting
- Proposed 200mm Storm Drainage
- Watermain
- Sewer
- Storm Water
- Underground Electrical Line
- Telecom Line
- Fence Height
- Top Of Wall
- Gully
- Spot Height

rev	amendments	check	date
 TETRA TECH Elmwood House 74 Boucher Road Belfast BT12 6RZ  A TETRA TECH COMPANY T +44 (0) 28 90 667914 F +44 (0) 28 90 668286 W www.rpsgroup.com/ireland E ireland@rps-tetratech.com			
Client			
 OPW Oifig na nOibreacha Poblai Office of Public Works			
Project			
Mornington Storm Pumping Station			
Title			
The Dunes Storm Pumping Station Existing Site Layout			
Project Number	Sheet Size	Drawing Scale	
IBI0050	A1	1:50	
Drawing Number			
IBI0050-RPS-ZZ-XX-DR-C-1000			
Drawn By	Status	Revision	
AF	S3	P01	
Checked By	Approved By	Date	
CB	RM	26/09/2025	