


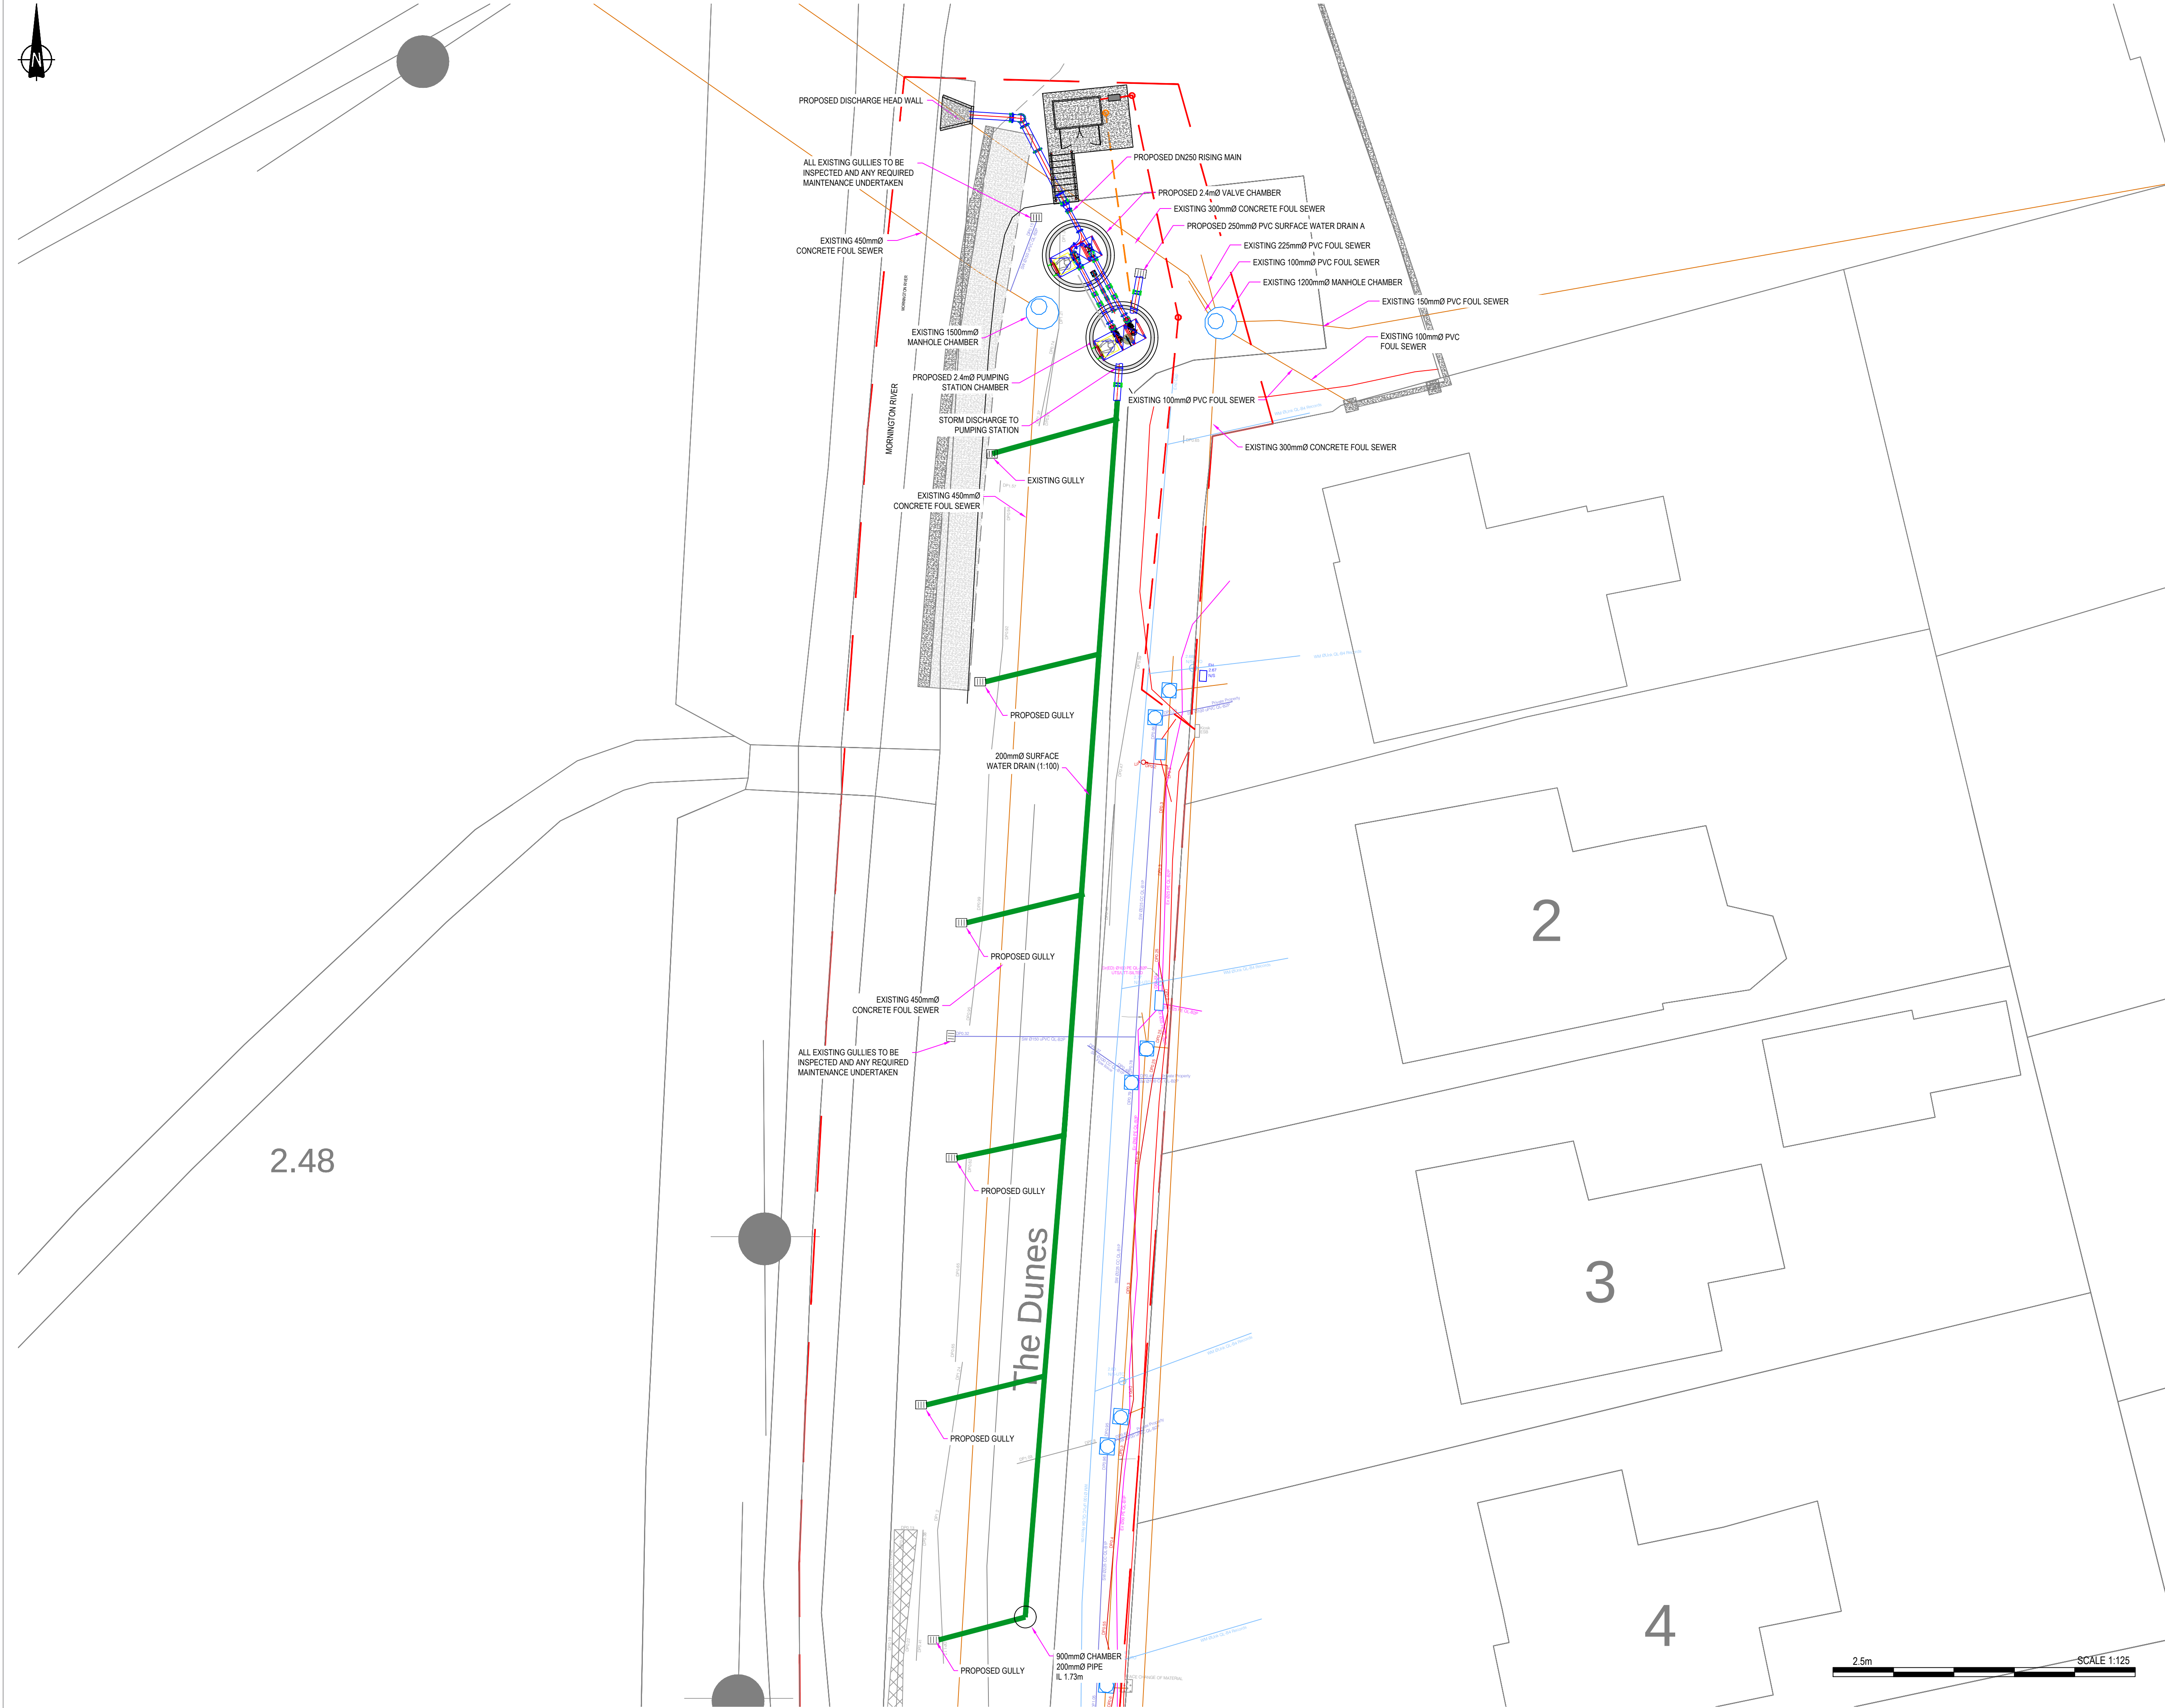

- NOTES**
1. Verifying Dimensions.
The contractor shall verify dimensions against such other drawings or site conditions as pertain to this part of the work.
 2. Existing Services.
Any information concerning the location of existing services indicated on this drawing is intended for general guidance only. It shall be the responsibility of the contractor to determine and verify the exact horizontal and vertical alignment of all cables, pipes, etc. (both underground and overhead) before work commences.
 3. Issue of Drawings.
Hard copies, dwf and pdf will form a controlled issue of the drawing. All other formats (dwg, dxf etc.) are deemed to be an uncontrolled issue and any work carried out based on these files is at the recipients own risk. RPS will not accept any responsibility for any errors arising from the use of these files, either by human error by the recipient, listing of un-dimensioned measurements, compatibility issues with the recipient's software, and any errors arising when these files are used to aid the recipients drawing production, or setting out on site.
 4. Datum.
All Levels to Ordnance Survey Datum, Belfast.
 6. Legend.

- Folio MH22856F
- Existing Fence
- Proposed Ducting
- Proposed EBS Ducting
- Proposed 200mm Storm Drainage
- Watermain
- Sewer
- Storm Water
- Underground Electrical Line
- Telecom Line
- Fence Height
- Top Of Wall
- Existing Gully
- Proposed Gully
- Spot Height

P04	Drainage Rerouted	RM	02/06/2026
P03	Site Layout Updated	CB	10/03/2026
P02	Site Layout Updated	AF	20/01/2026
rev	amendments	check	date

TETRA TECH

Elmwood House
74 Boucher Road
Belfast
BT12 6RZ

A TETRA TECH COMPANY

T +44 (0) 28 90 667914
F +44 (0) 28 90 668286
W www.rpsgroup.com/ireland
E ireland@rps-tetratech.com

Client

Óifig na
Oibreacha Publaí
Office of Public Works

Project

Mornington Storm Pumping Station

Title

The Dunes Storm Pumping Station
Proposed Surface Water Drainage

Project Number	Sheet Size	Drawing Scale
IBI0050	A1	1:100

Drawing Number

IBI0050-RPS-ZZ-XX-DR-C-1100

Drawn By	Status	Revision
AF	S3	P04

Checked By	Approved By	Date
CB	RM	26/09/2025