



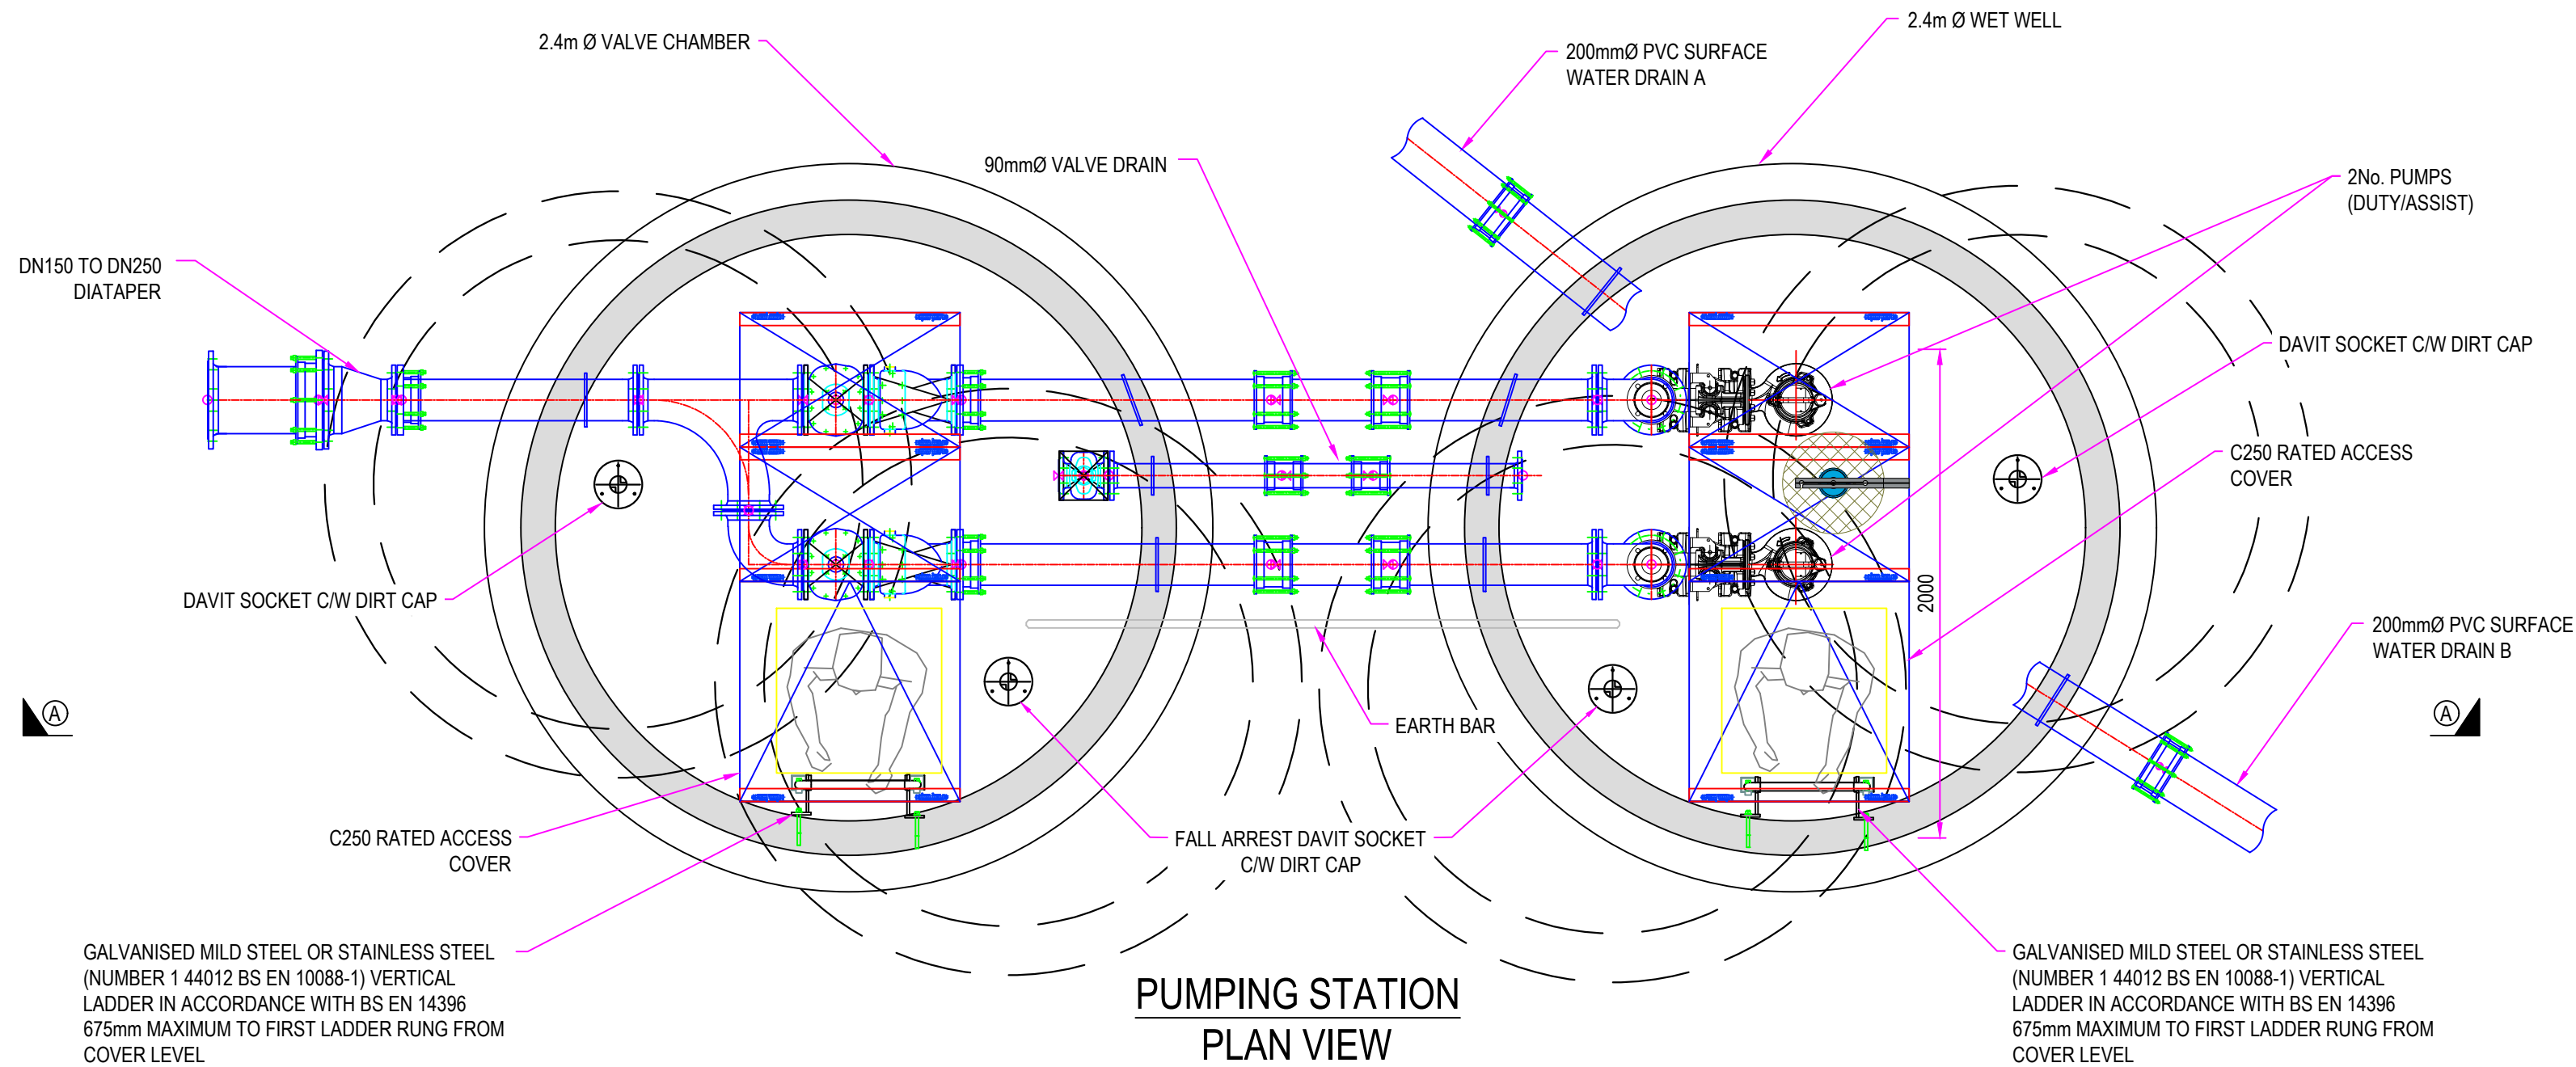

PUMPING STATION
PLAN VIEW
Scale 1:25

NOTE: FINAL PIPEWORK DETAILS TO BE
CONFIRMED BY MEICA CONTRACTOR
(PUMP OUTLET TO EXTERNAL FACE OF
VALVE CHAMBER)

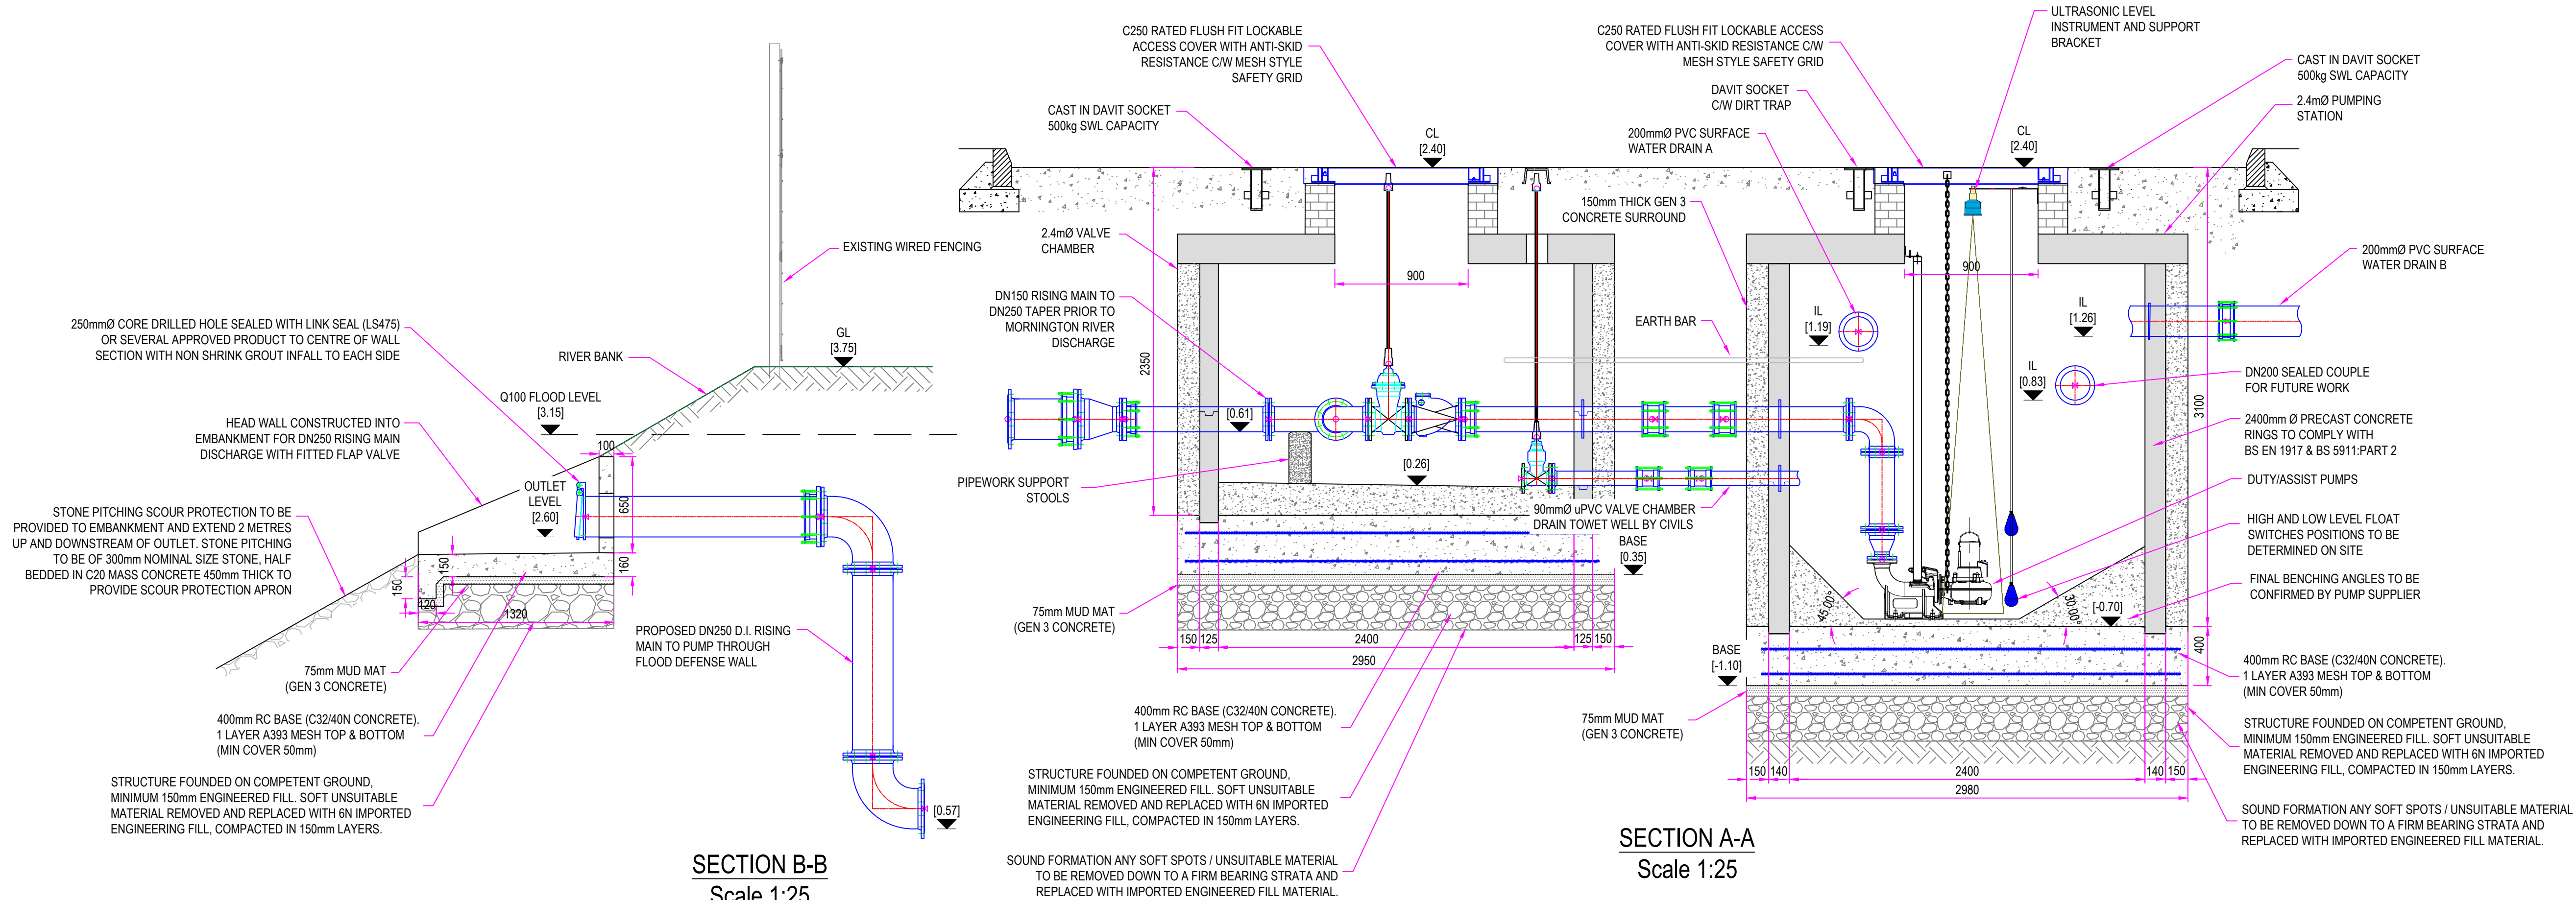

SECTION B-B
Scale 1:25

SECTION A-A
Scale 1:25

500mm SCALE 1:25

NOTES

- Verifying Dimensions.
The contractor shall verify dimensions against such other drawings or site conditions as pertain to this part of the work.
- Existing Services.
Any information concerning the location of existing services indicated on this drawing is intended for general guidance only. It shall be the responsibility of the contractor to determine and verify the exact horizontal and vertical alignment of all cables, pipes, etc. (both underground and overhead) before work commences.
- Issue of Drawings.
Hard copies, dwf and pdf will form a controlled issue of the drawing. All other formats (dwg, dxf etc.) are deemed to be an uncontrolled issue and any work carried out based on these files is at the recipients own risk. RPS will not accept any responsibility for any errors arising from the use of these files, either by human error by the recipient, listing of un-dimensioned measurements, compatibility issues with the recipient's software, and any errors arising when these files are used to aid the recipients drawing production, or setting out on site.
- Datum.
All Levels to Ordnance Survey Datum, Belfast.

P07	Small Items Repositioning	RM	02/06/2026
P06	Drain Pipework Resized	RM	11/03/2026
P05	Rising Main Rerouted	CB	06/03/2026
P04	Rising Main Rerouted	AF	05/01/2026
P03	Layout Amended.	AF	11/11/2025
P02	Layout updated.	AF	16/10/2025
rev	amendments	check	date



TETRA TECH

Elmwood House
74 Boucher Road
Belfast
BT12 6RZ



RPS
A TETRA TECH COMPANY

T +44 (0) 28 90 667914
F +44 (0) 28 90 668286
W www.rpsgroup.com/ireland
E ireland@rps-tetratech.com

Client



OPW
Oifige na
hOibreachtas Poblait
Office of Public Works

Project
Mornington Storm Pumping Station

Title
**The Dunes Storm Pumping Station
Plan View and General Arrangements**

Project Number IBI0050	Sheet Size A1	Drawing Scale 1:25
---------------------------	------------------	-----------------------

Drawing Number
IBI0050-RPS-ZZ-XX-DR-C-1200

Drawn By CB	Status S3	Revision P07
----------------	--------------	------------------------

Checked By RM	Approved By RM	Date 26/09/2025
------------------	-------------------	--------------------