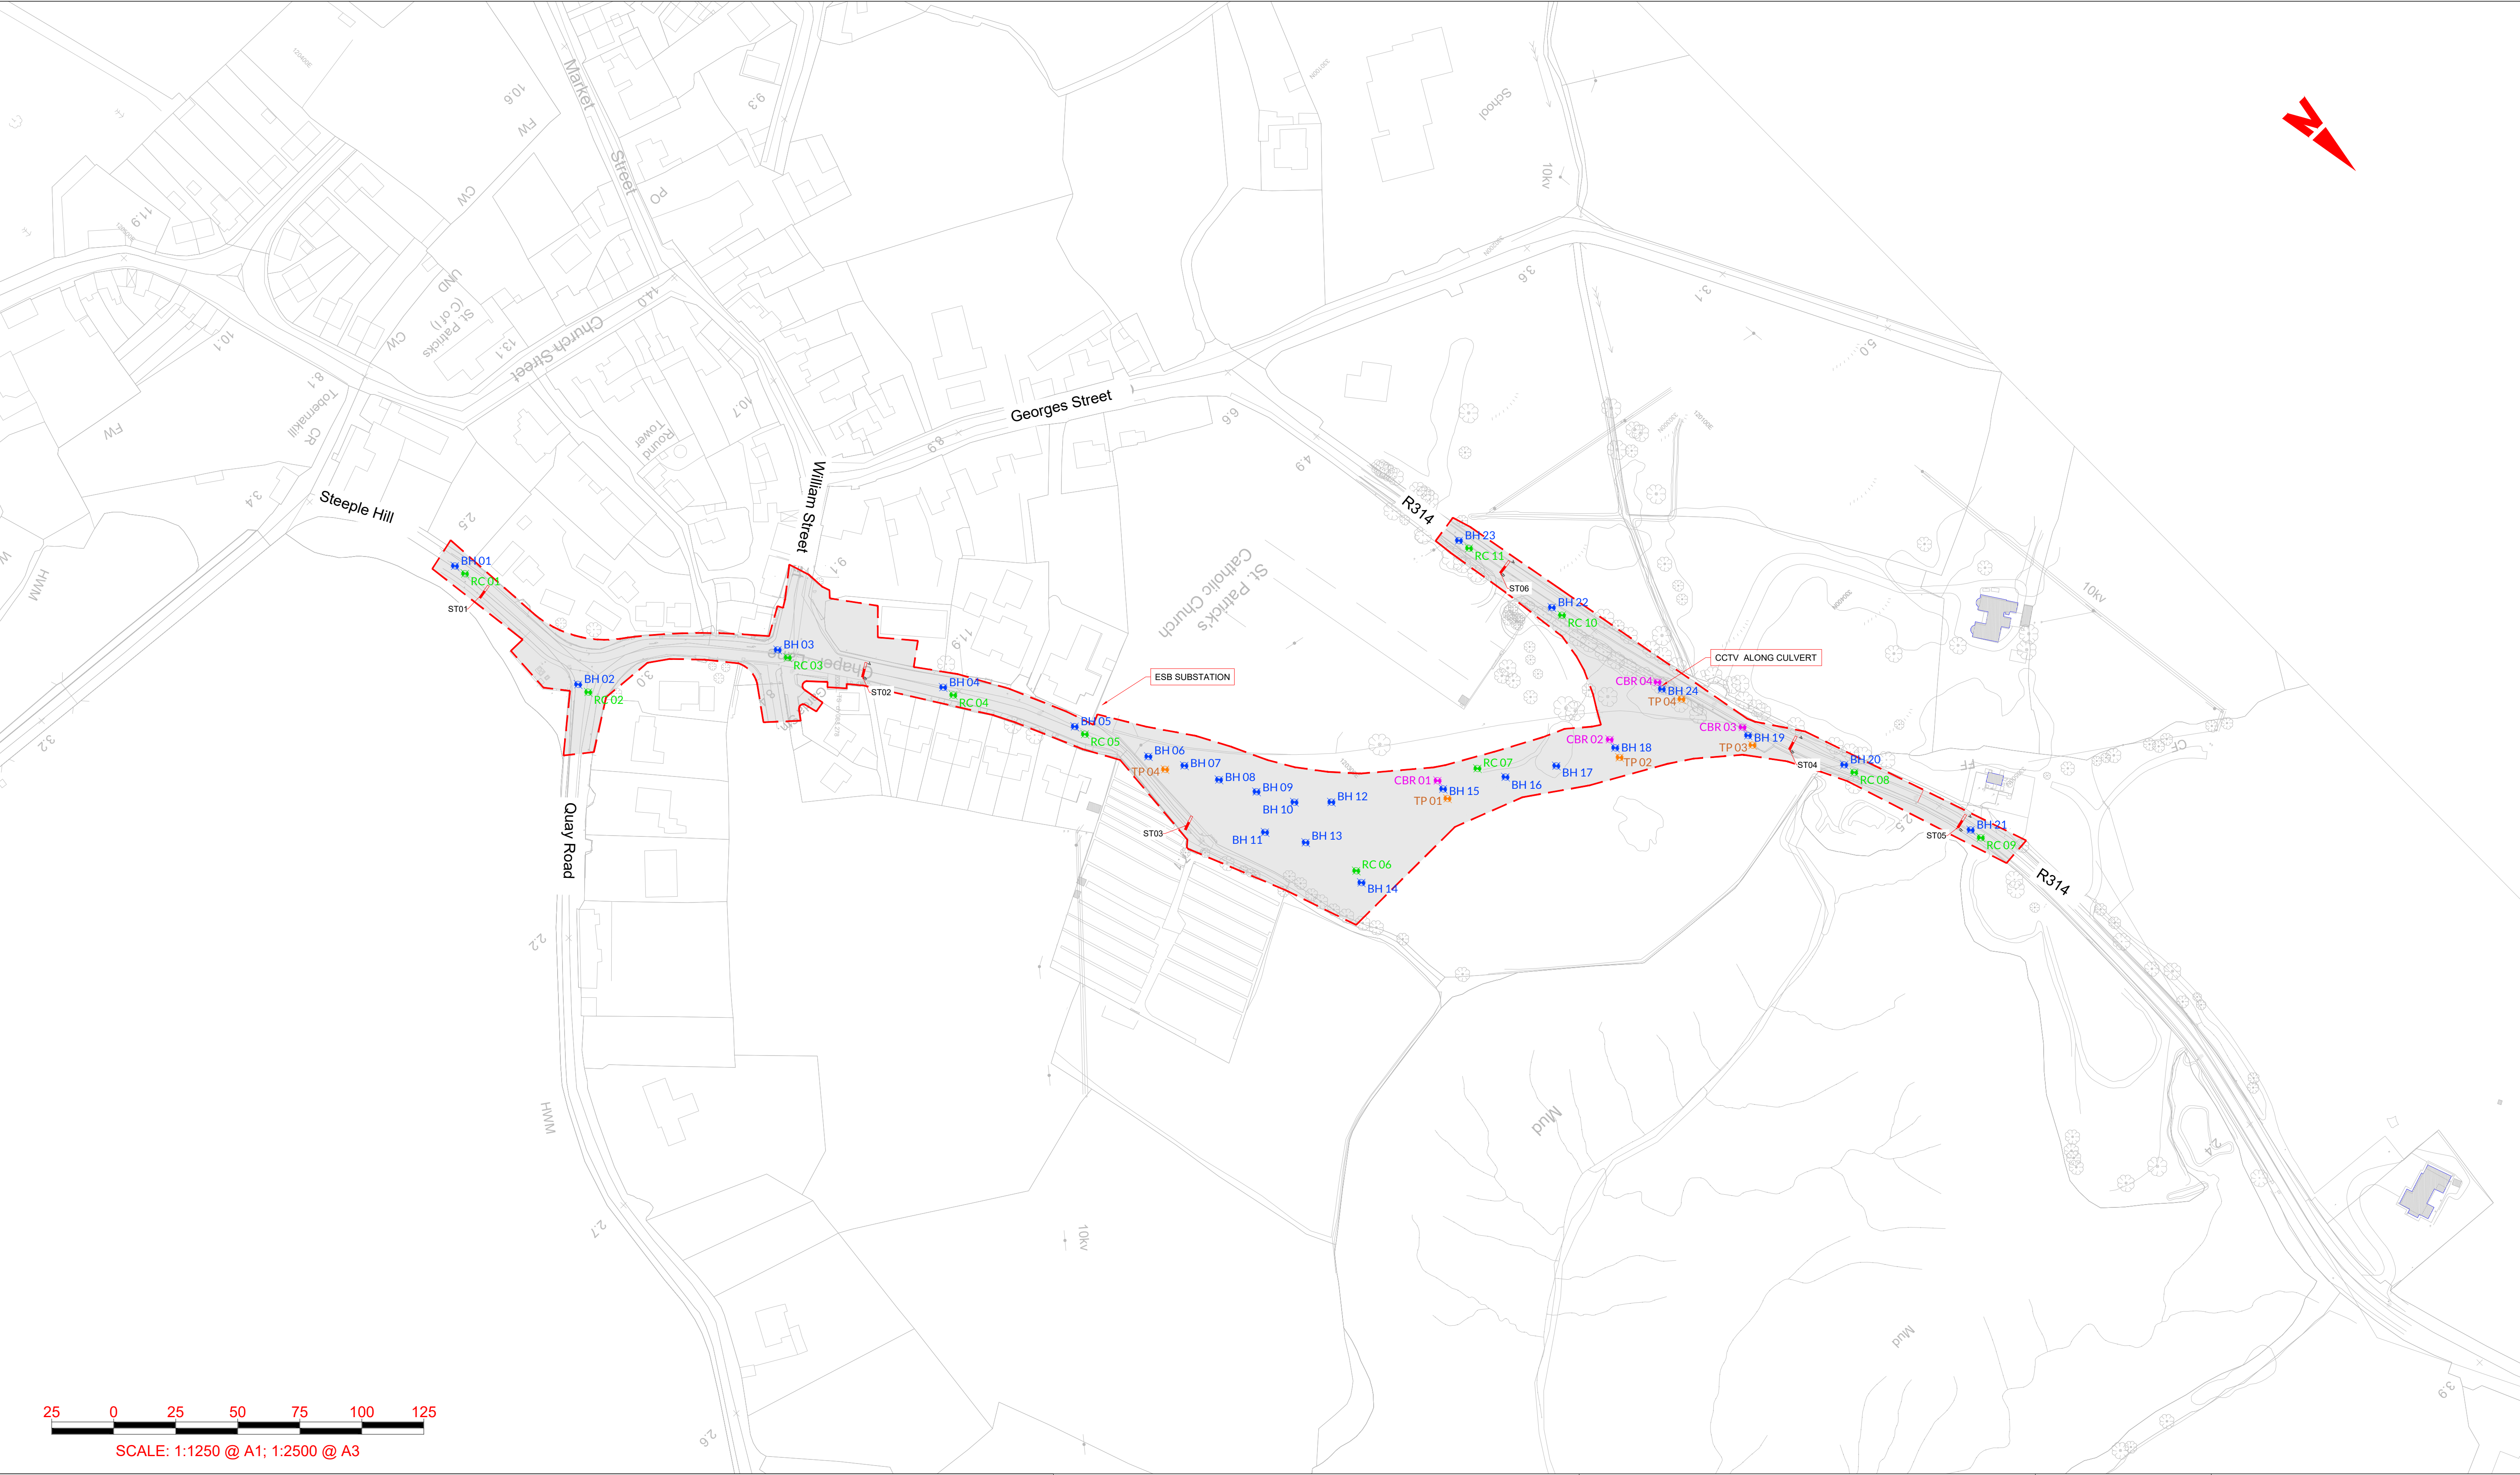


Legend

- Redline Boundary
- GPR
- Slit Trench
- Trial Pit
- Borehole Location

Road Cores
CBR Test

RC03
CBR01

TP01
BH02

A01	19/06/26	Final	JL	RG	
D01	12/05/2026	Draft	JL	RG	
Rev	Date	Description	By	Chkd.	

Client:  Comhairle Contae Mhaigh Eo
Mayo County Council

Project: R314 Killala Town
Regional Road Improvement

Title: Overview Map
Site Investigation

Prepared by: JL
Checked by: RG
Date: May 2026
Drawing Status: Feasibility & Constraints
Scale @ A1: N/A

TOBIN

Tel: +353 (0)91 565 211
Email: info@tobin.ie
www.tobin.ie

TOBIN will not be liable for any use of this document for any purpose other than that for which it was originally prepared and provided. Except where specifically and explicitly agreed in writing by TOBIN, no copyright notice, no part of this document may be reproduced or transmitted in any form and this document shall not be relied upon by any third party for any purpose.

Drawing No.: 12197_GA-1023
Revision: A01