


AREA MARKED "B" = 3.07 HECTARES
SIGNED :- *for S. Com*

MICHAEL PUNCH + PERS
CONSULTING ENGINEERS,
KELMAR HOUSE,
SHANKILL ROAD,
SUNDAYS WELL,
CORK.

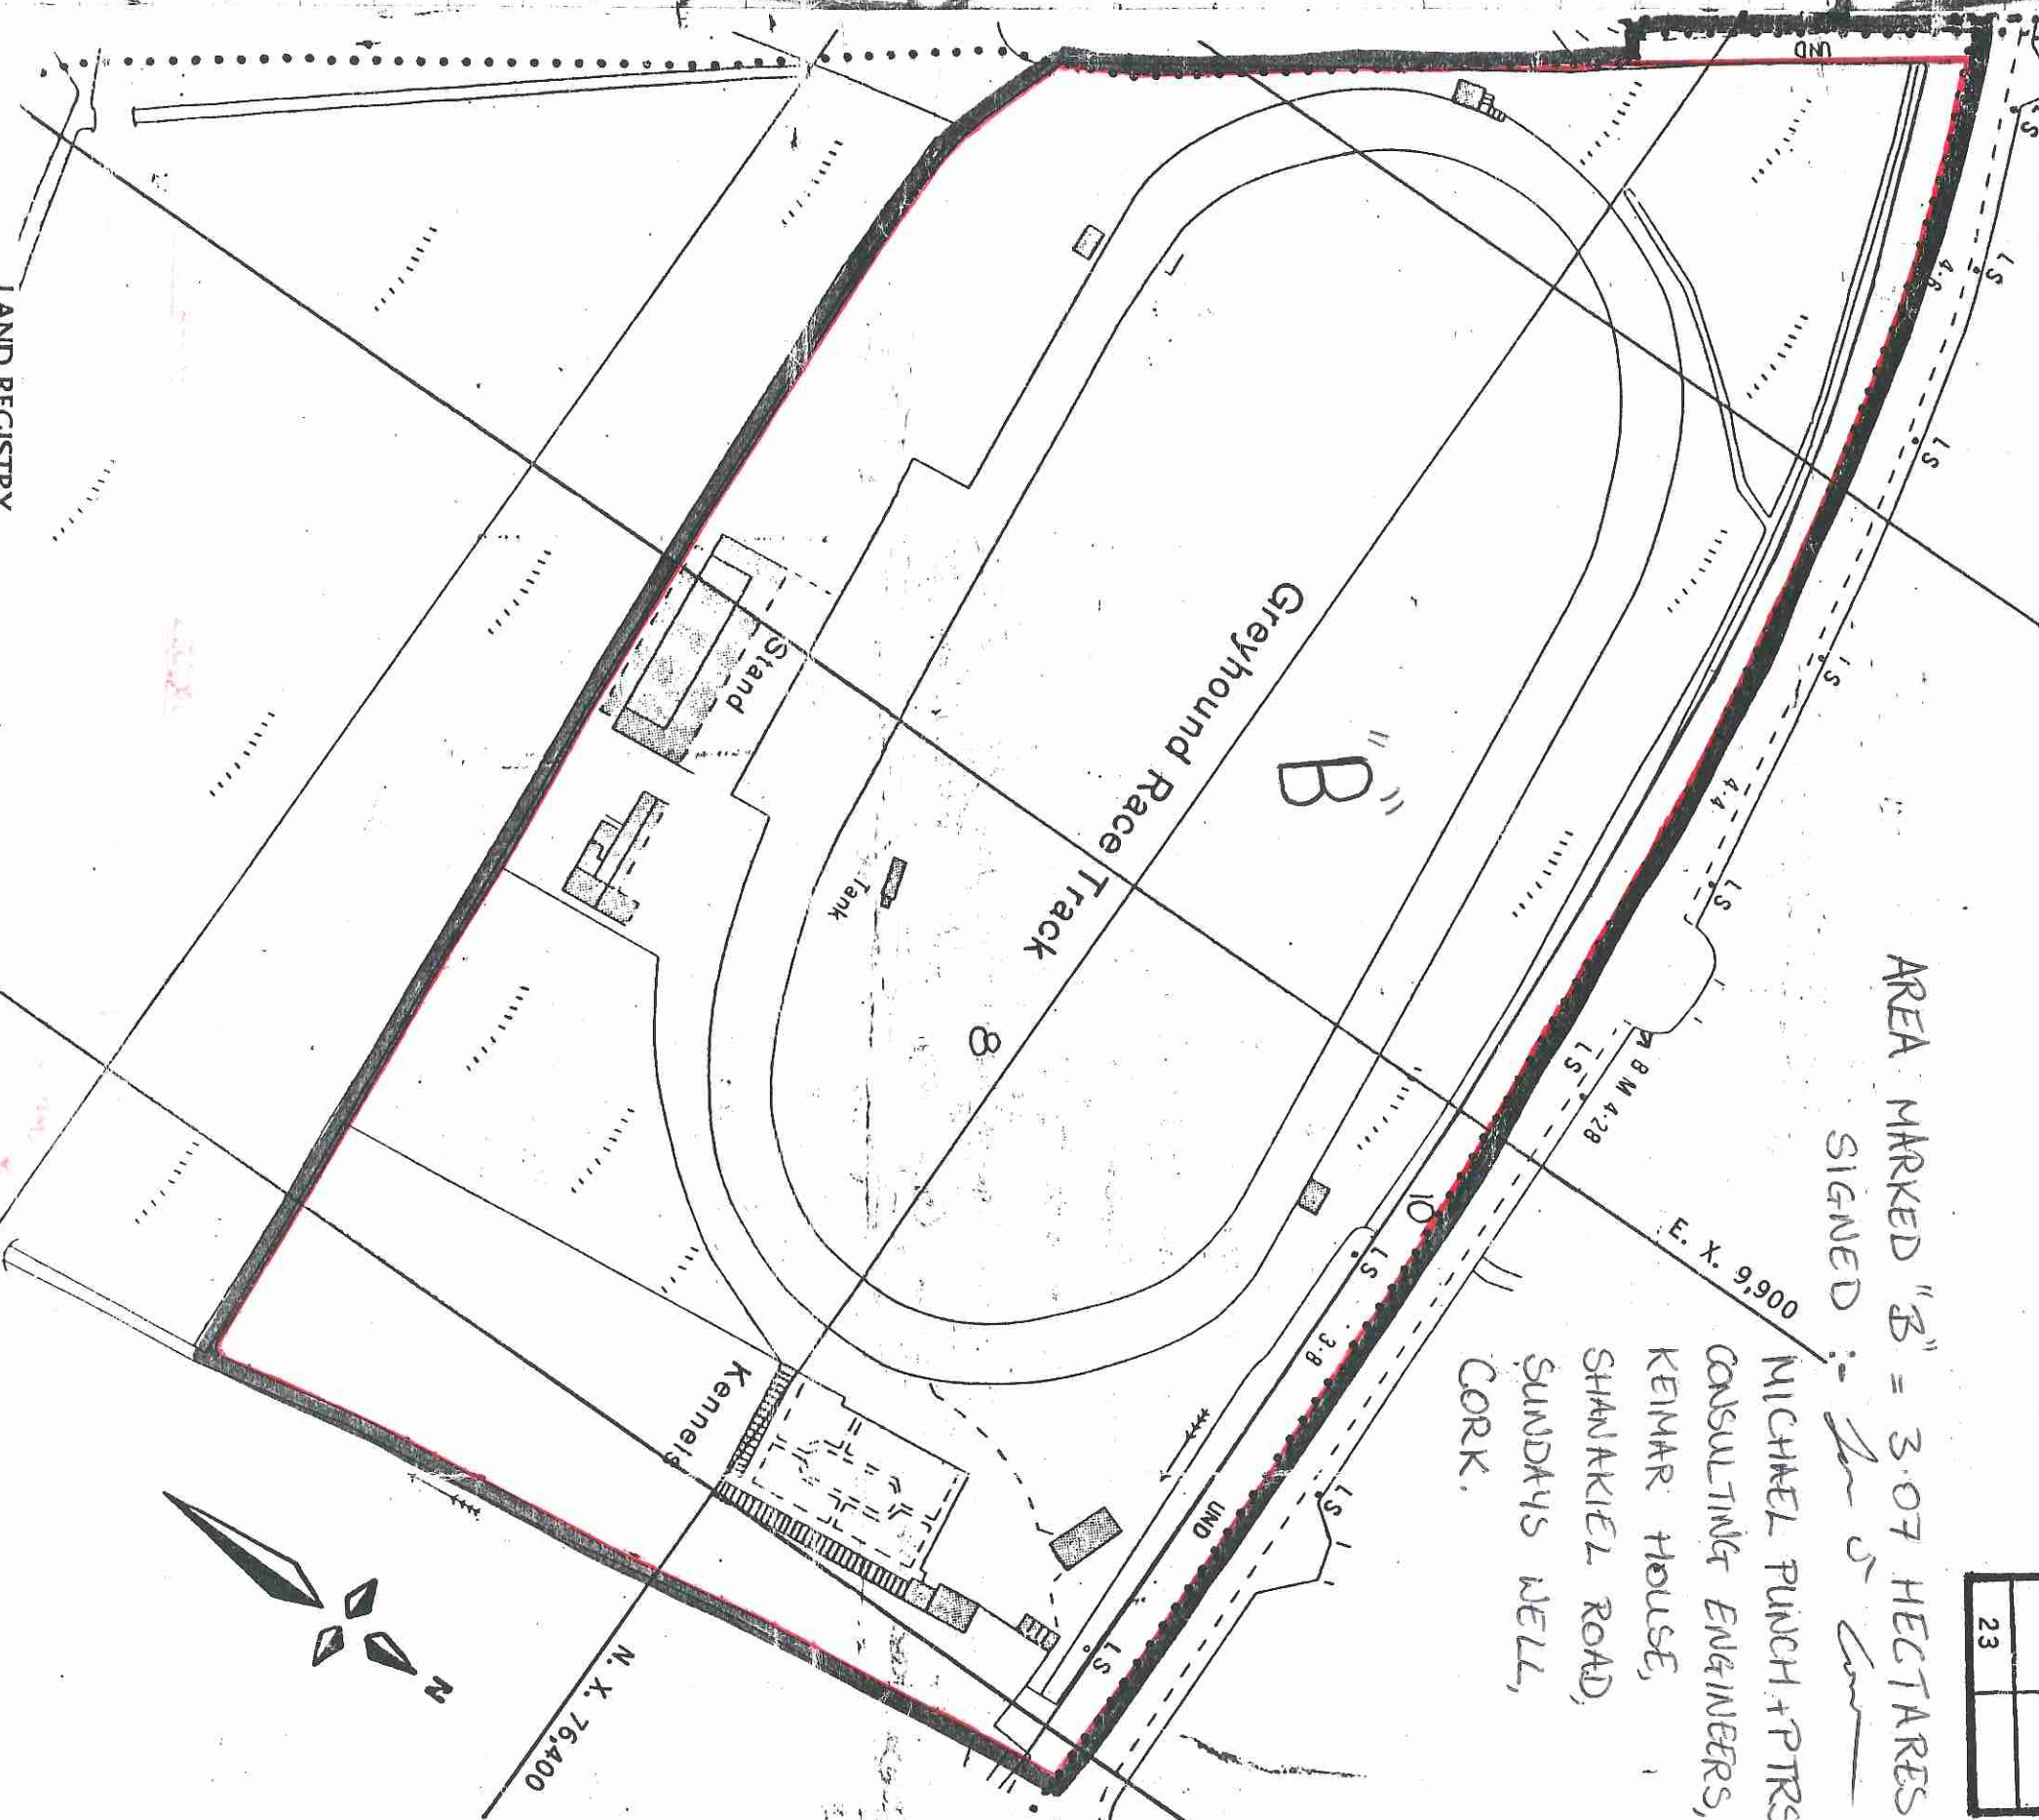

LAND REGISTRY

County CORK YOUGHAL U.D.

Folio 22364 Div. No. 1 Book No. 12

This map should be read in conjunction with the folio.
(Plan No. on 1st page)

This map does not show apurtenant or servient rights.

It is not conclusive evidence as to the boundaries or extent of the land. (See Section 85 of the Registration of Title Act 1964.)

Where a boundary has been transferred from a smaller scale map, accuracy is limited to that of the smaller scale.

This map, subject to the provisions of the L.R. Rules, is acceptable for subdivision purposes.

CM 13/3/90

Formerly: CLAYCASTLE TOWNLAND

Scale: 1:1,000 being 1mm = 1 Metre or 1 Inch = 83.33 Feet

Formerly: WILLIAMSTOWN and CLAYCASTLE TOWNLAND

Division No. 1..... Book No. 10.....



Ordnance Sheet 6301.

23	24
----	----