


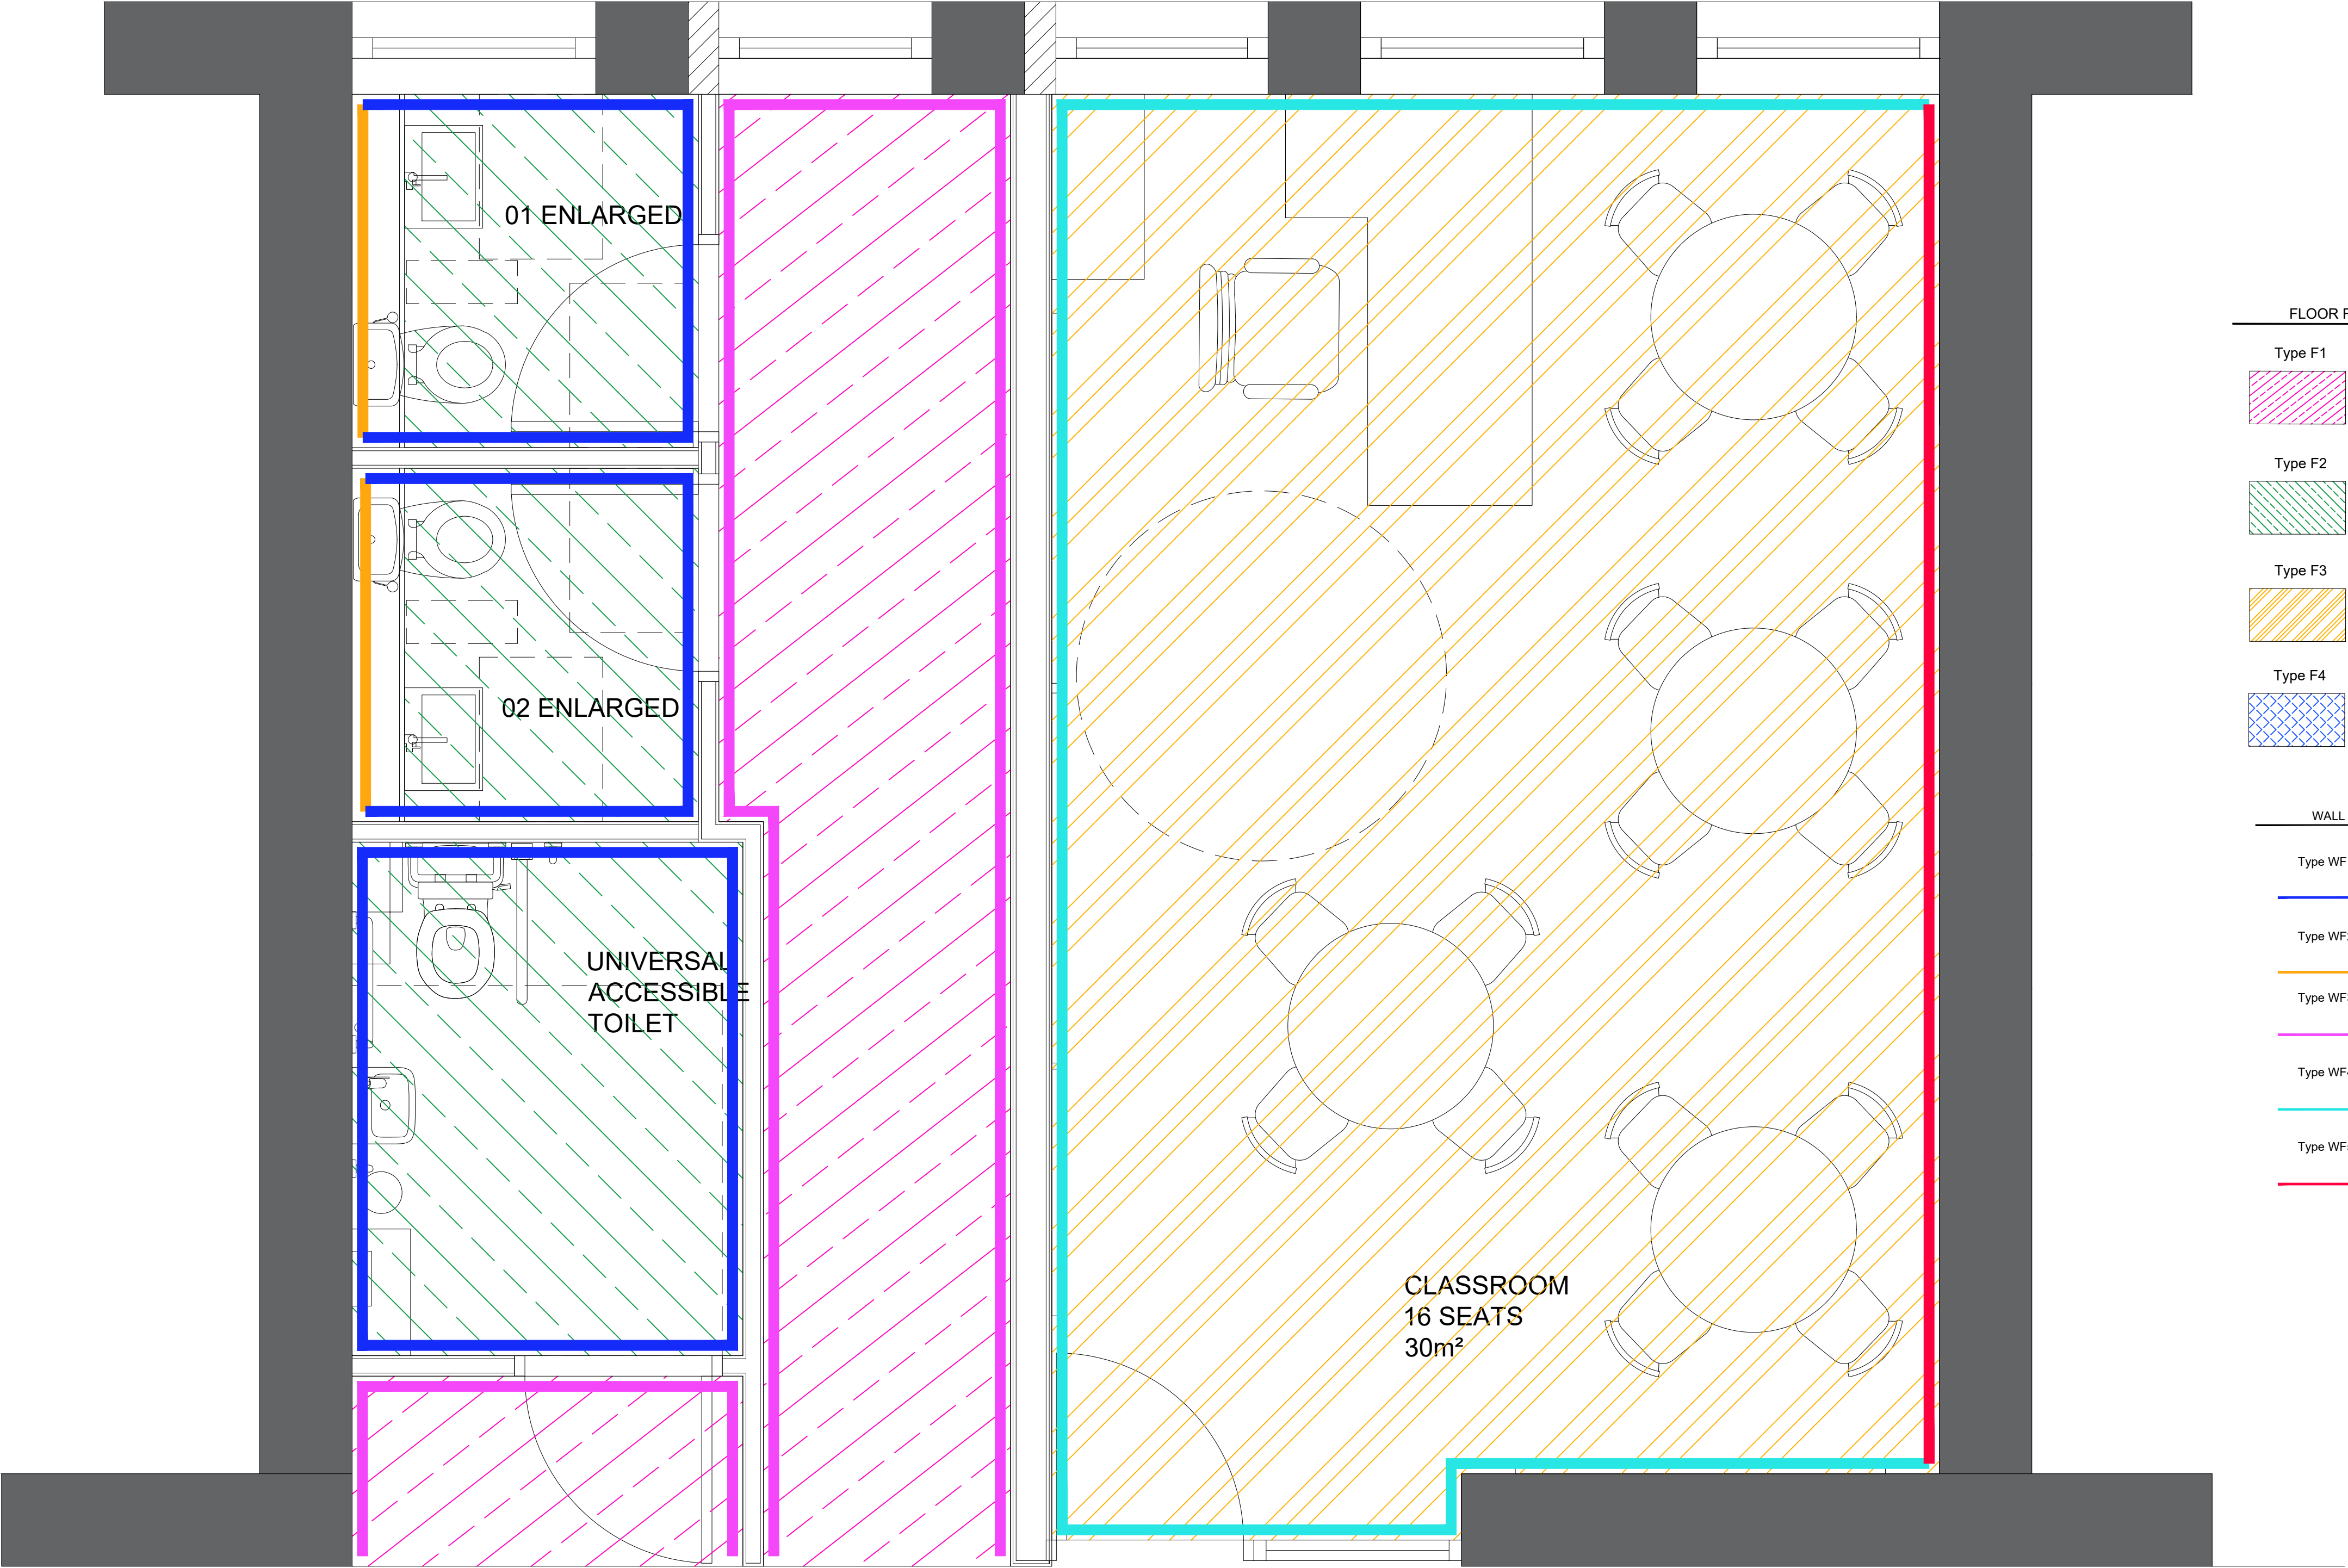

FLOOR FINISH LEGEND

Type F1
Sheet Vinyl Finish, Minimum R11 Slip
Rating
TYPE 1

Type F2
Sheet Vinyl Finish, Minimum R11 Slip
Rating
TYPE 2

Type F3
CARPET TILE

Type F4
EXISTING FLOORING

WALL FINISH LEGEND

Type WF1
Painted: RAL TBD

Type WF2
Painted: RAL TBD

Type WF3
Painted: RAL TBD

Type WF4
Painted: RAL TBD

Type WF5
Painted: RAL TBD

Drawing Details

Drawing Title:
CLONMEL TOILET FIRST FLOOR FINISHES &
WALL FINISHES PLAN

Ref: 25228-SP-XX-XX-DR-IA-243

Scale:
1:20@ A1

TIPPERARY FET COLLEGE CLONMEL,
THE MALL,
CLONMEL,
CO.TIPPERARY
E91 K2E2

Project Stage:
Stage 1

Client Details:
TIPPERARY ETB

All dimensions to be checked on site.

Do not scale dimensions from this drawing,
use figured dimensions only.

Refer to Engineer's drawings and specification
for all structural and services information.

Any discrepancies between the Architect's and
Engineer's drawings to be reported to the
Architect immediately.

The survey information shown on this drawing
is based on a survey prepared by a third party
and Spentide Ltd accept no responsibility for
the accuracy or completeness of the survey

Document Record			
P/S	Purpose / Description/	Date	Rev
1	Issued for Review	27.02.26	00
3	Issued for Tender	26.06.26	00

Clonmel Toilet First Floor Finishes & Wall Finishes Plan
Scale at 1:20