


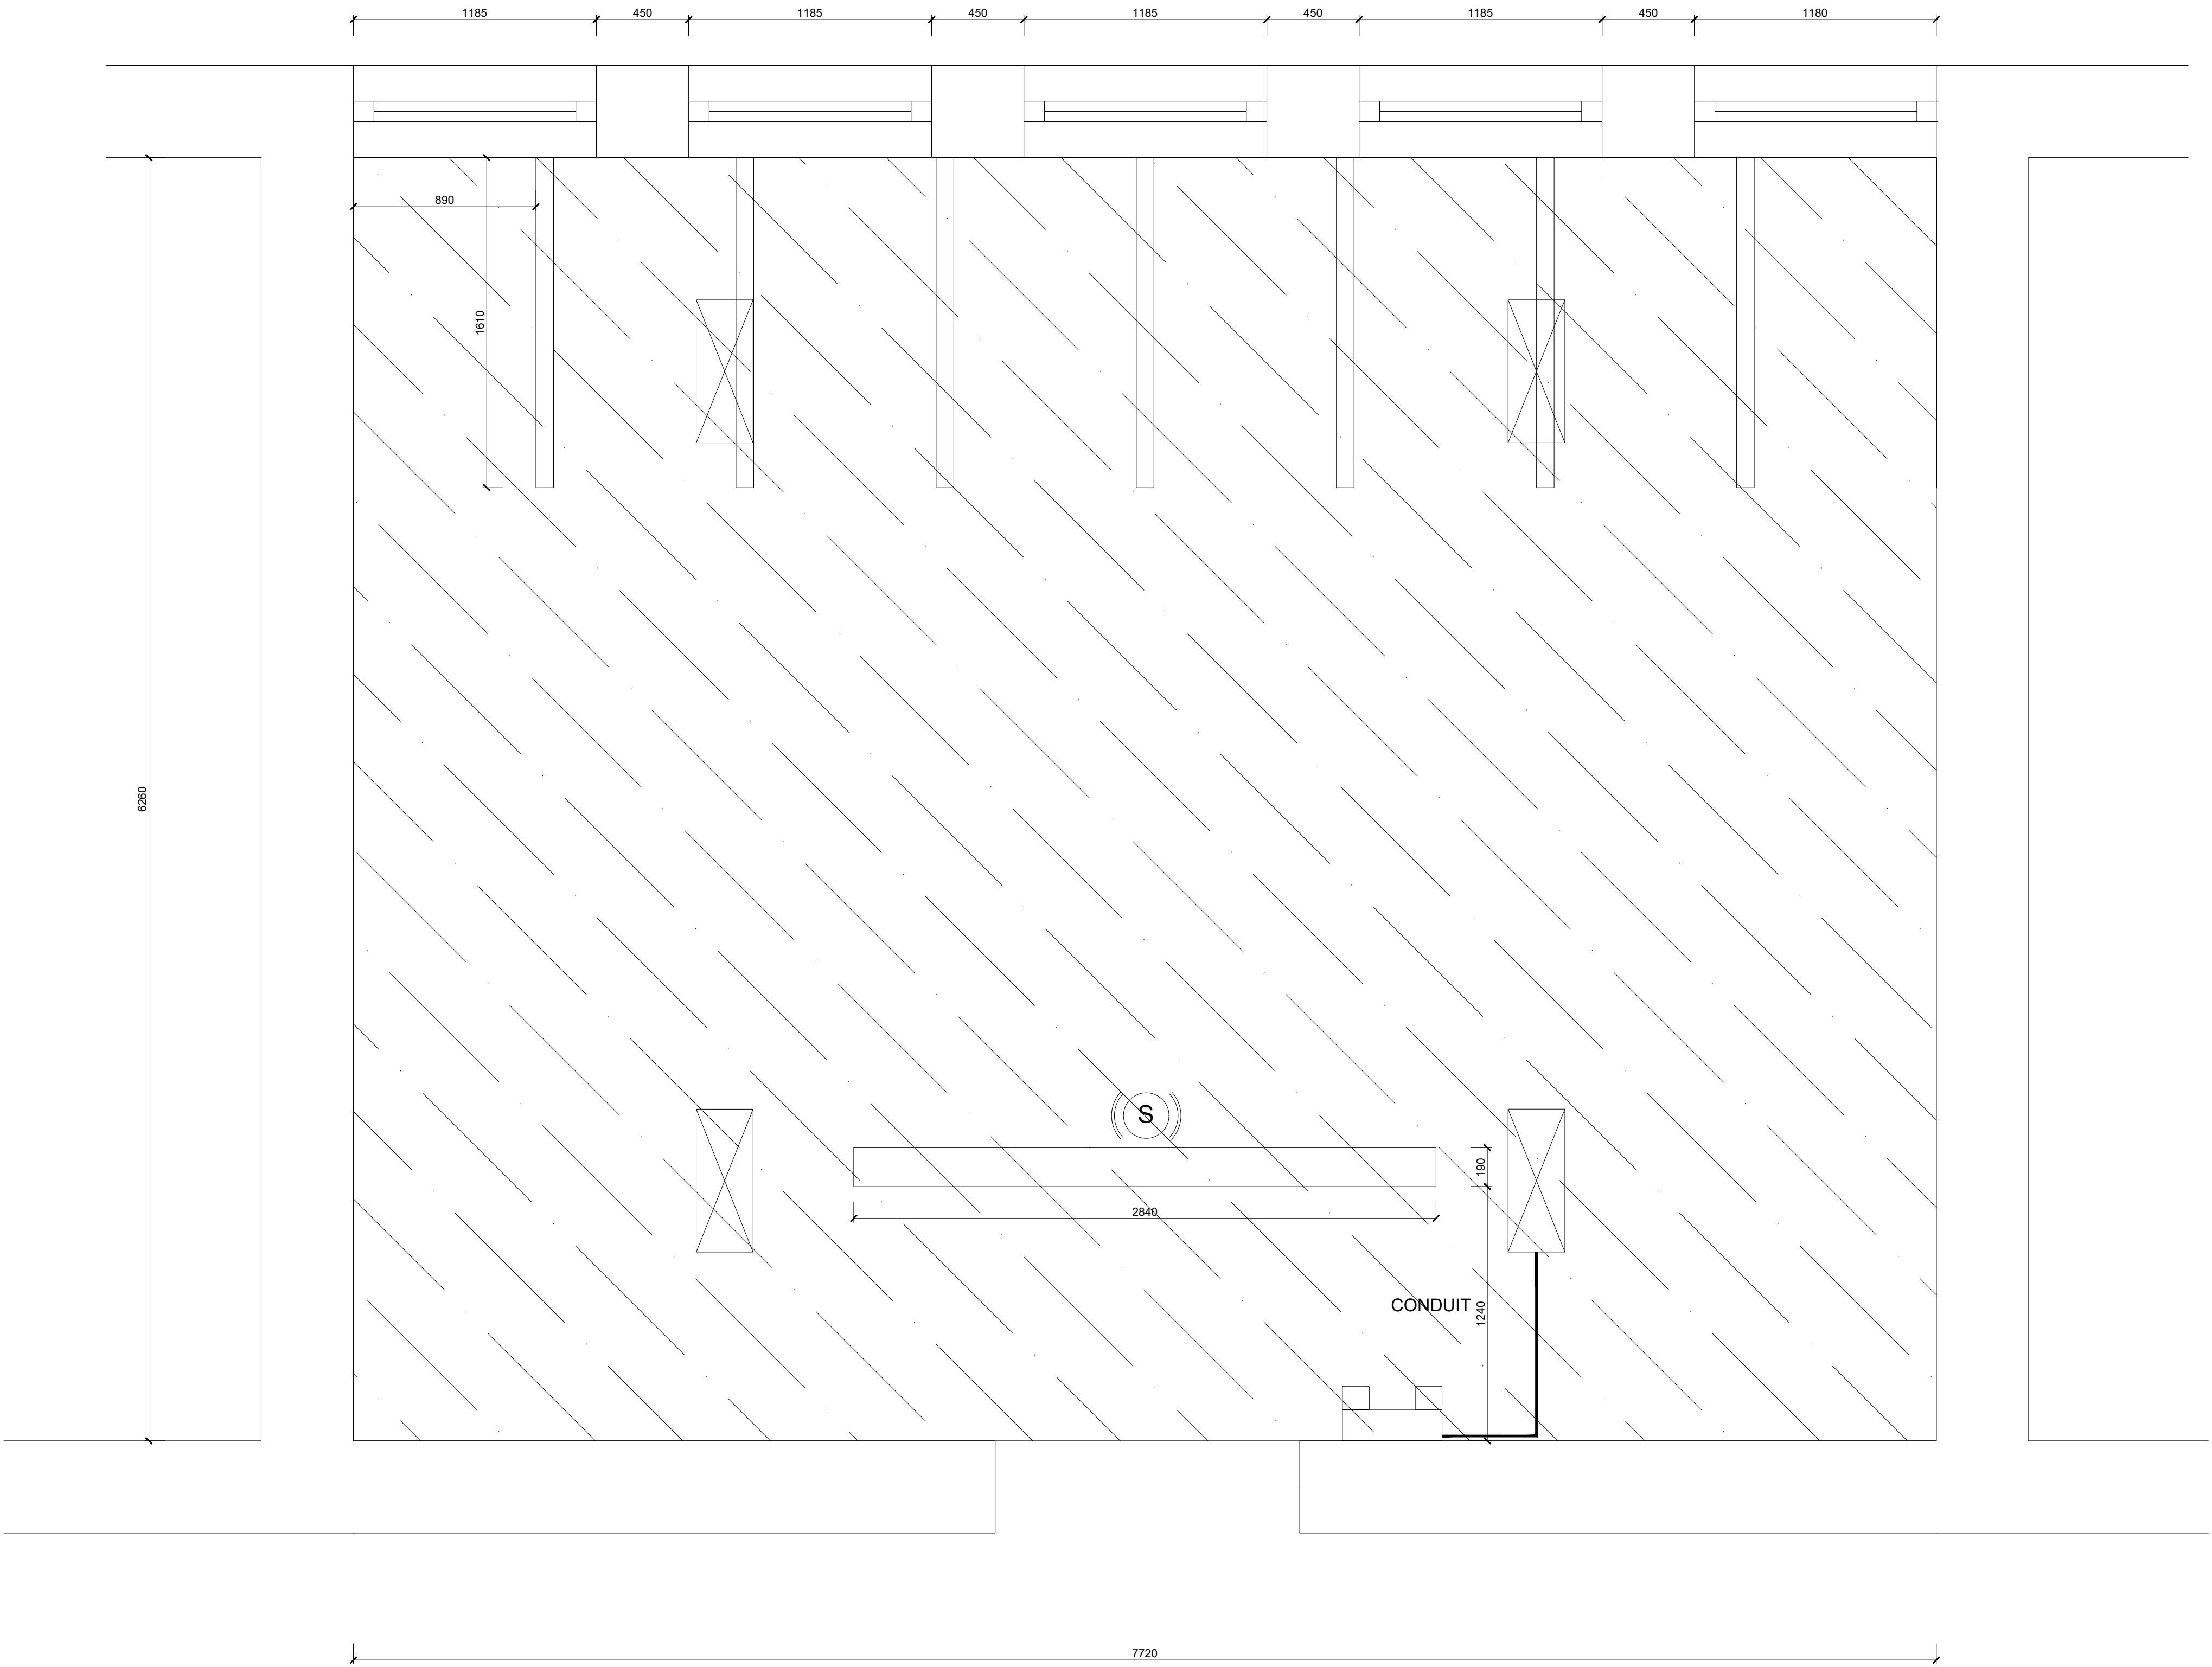

CEILING FINISH LEGEND

Type C1

Existing Ceiling Finish

CEILING LIGHTING LEGEND

Type L1

EXISTING RECTANGULAR LIGHT FITTING

Type L2

EXISTING CIRCULAR LIGHT FITTING

CEILING SERVICES LEGEND

Type CS1

FIRE ALARM SMOKE DETECTOR

Type CS2

EMERGENCY LIGHTING WALL MOUNTED

Drawing Details

Drawing Title:

EXISTING CLONMEL TOILET
FIRST FLOOR REFLECTIVE CEILING PLAN

Ref: 25228-SP-XX-XX-DR-IA-283

Scale:

1:20@ A1

TIPPERARY FET COLLEGE CLONMEL,
THE MALL,
CLONMEL,
CO.TIPPERARY
E91 K2E2

Project Stage:
Stage 1

Client Details:
TIPPERARY ETB

All dimensions to be checked on site.

Do not scale dimensions from this drawing,
use figured dimensions only.

Refer to Engineer's drawings and specification
for all structural and services information.

Any discrepancies between the Architect's and
Engineer's drawings to be reported to the
Architect immediately.

The survey information shown on this drawing
is based on a survey prepared by a third party
and Spentide Ltd accept no responsibility for
the accuracy or completeness of the survey

Document Record			
P/S	Purpose / Description/	Date	Rev
3	Issued for Tender	26.06.26	00

Existing Clonmel Toilet First Floor Reflective Ceiling Plan
Scale at 1:20