



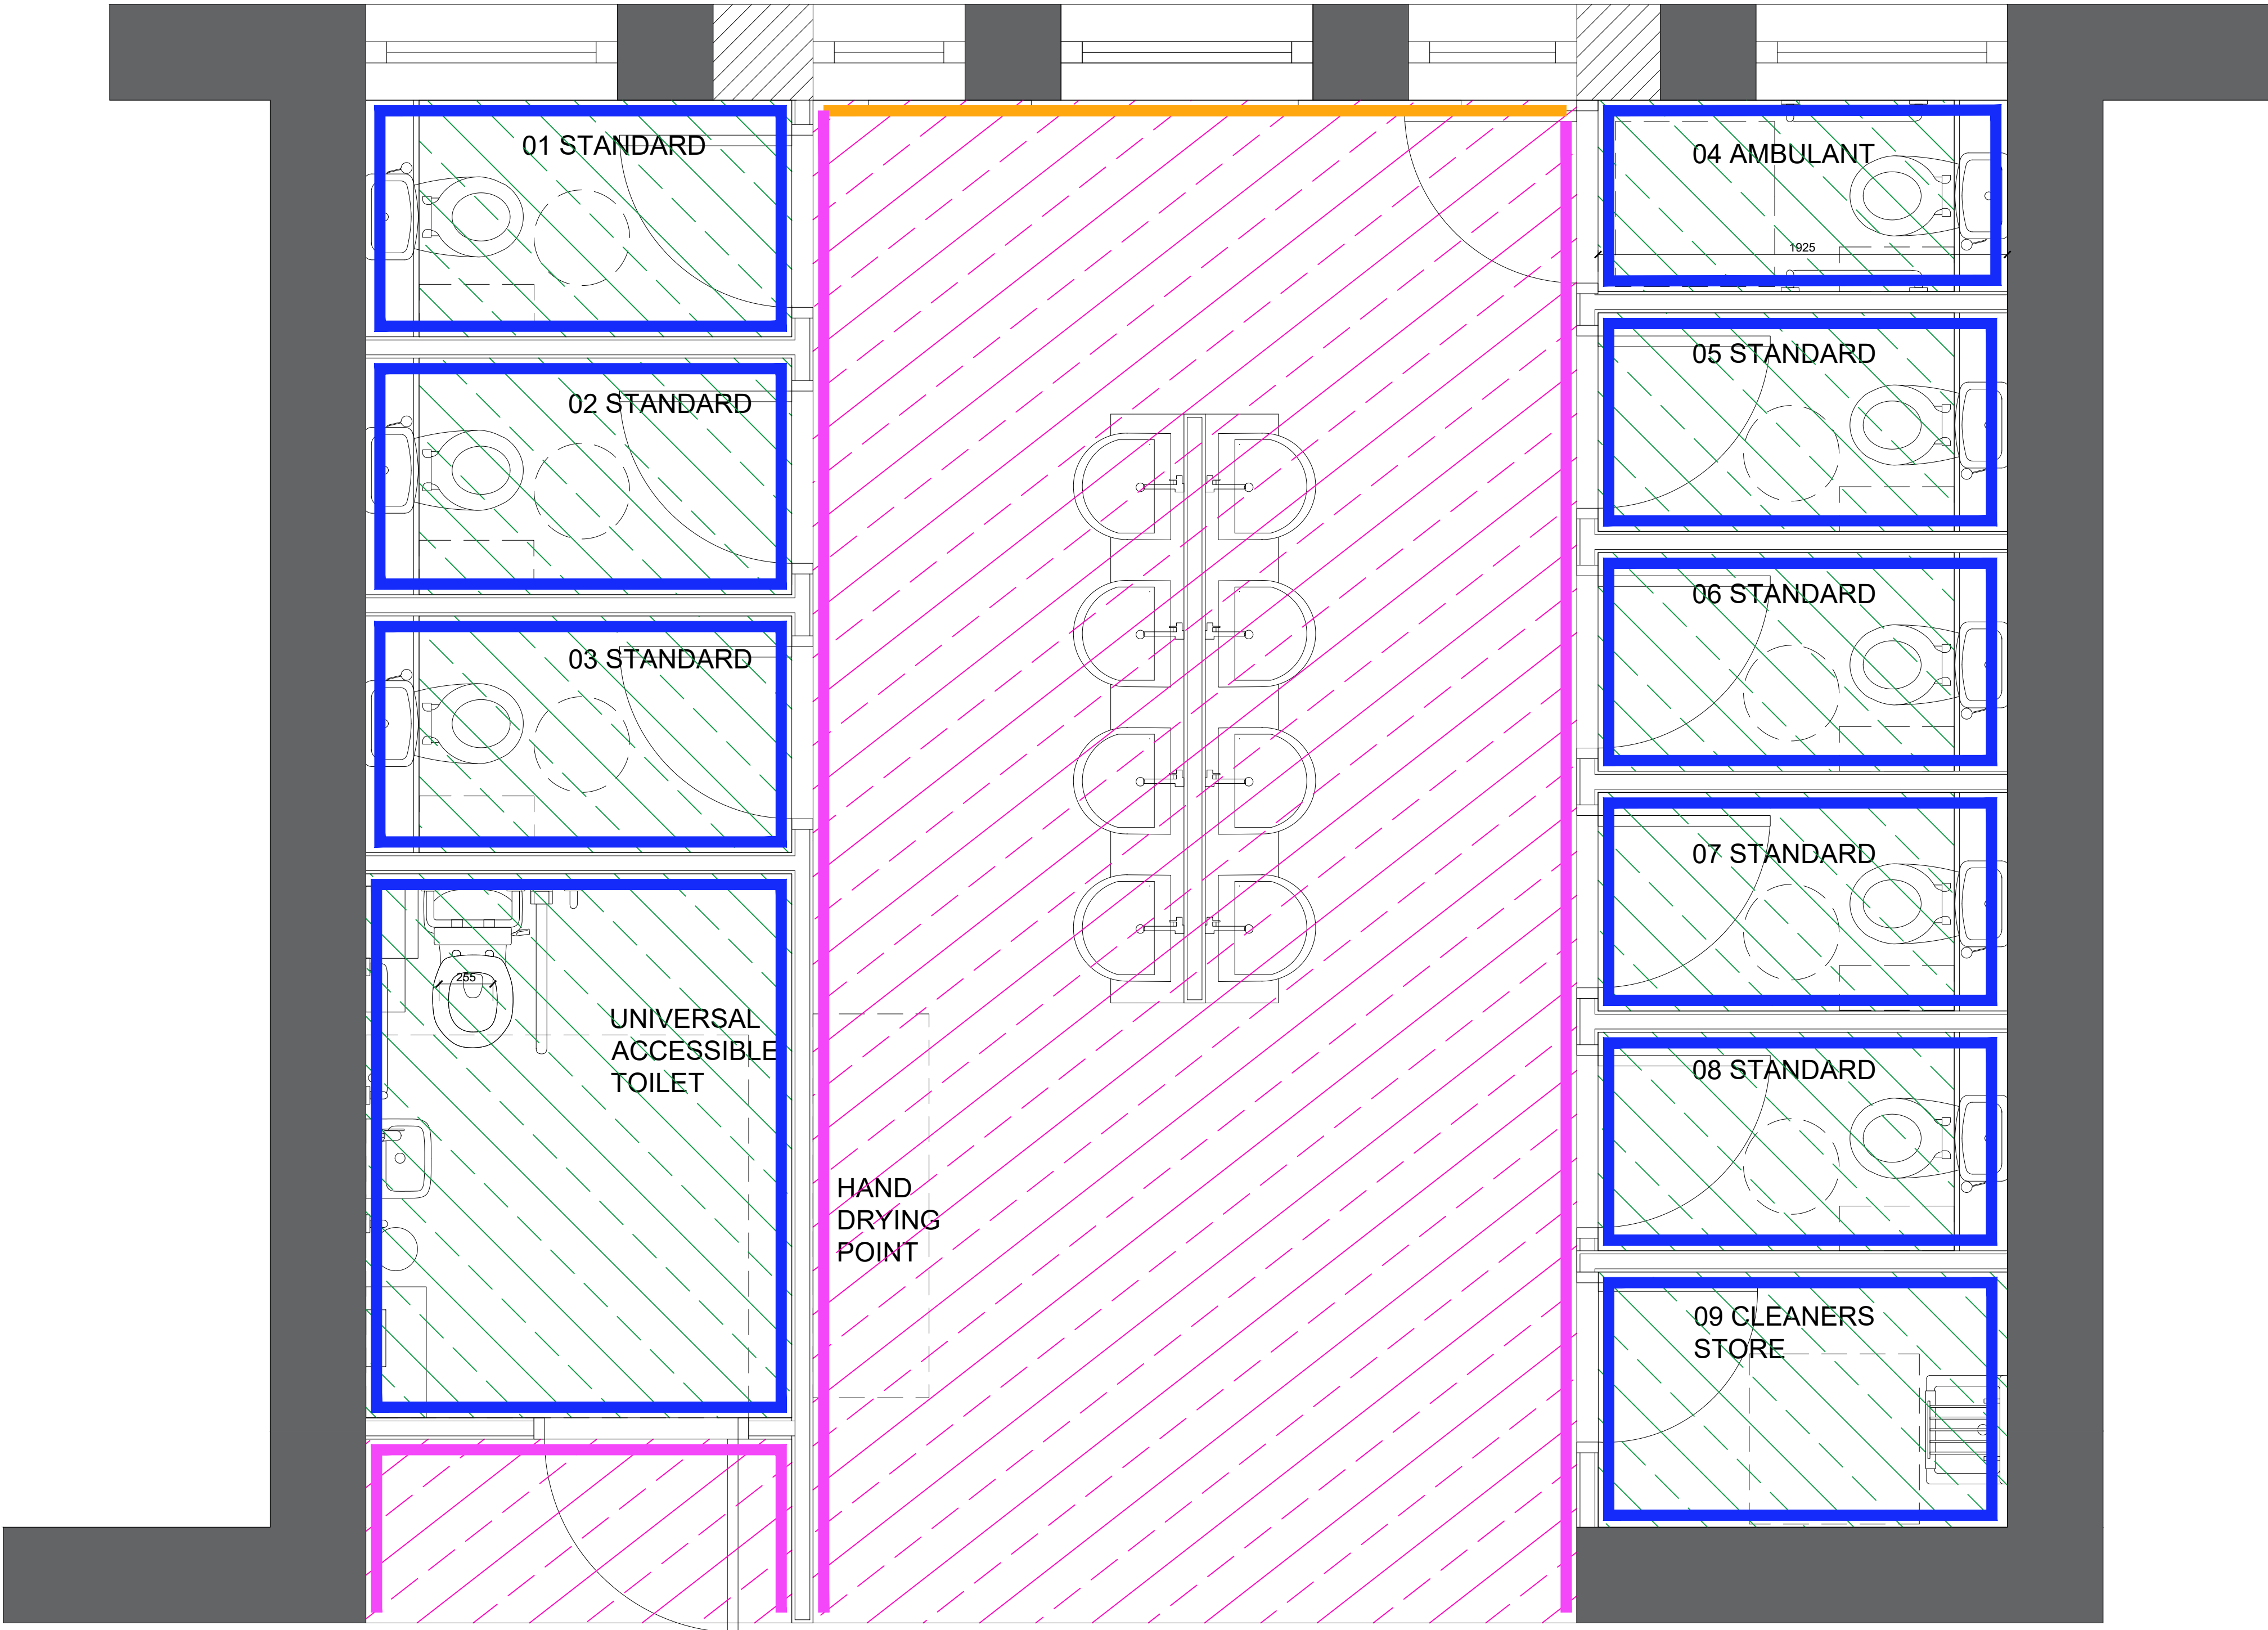

Clonmel Toilet Ground Floor Finishes & Wall Finishes Plan
Scale at 1:20

FLOOR FINISH LEGEND

Type F1

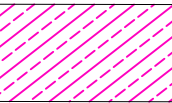


Sheet Vinyl Finish, Minimum R11 Slip Rating
TYPE 1

Type F2



Sheet Vinyl Finish, Minimum R11 Slip Rating
TYPE 2

Type F3

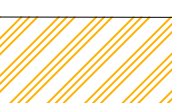

CARPET TILE

Type F4



EXISTING FLOORING

WALL FINISH LEGEND

Type WF1



Painted: RAL TBD

Type WF2



Painted: RAL TBD

Type WF3



Painted: RAL TBD

Type WF4



Painted: RAL TBD

Type WF5



Painted: RAL TBD

Drawing Details

Drawing Title:

CLONMEL TOILET GROUND FLOOR FINISHES & WALL FINISHES PLAN

Ref: 25228-SP-XX-XX-DR-IA-242

Scale:

1:20@ A1

TIPPERARY FET COLLEGE CLONMEL, THE MALL, CLONMEL, CO.TIPPERARY E91 K2E2

Project Stage:

Stage 1

Client Details:

TIPPERARY ETB

All dimensions to be checked on site.

Do not scale dimensions from this drawing, use figured dimensions only.

Refer to Engineer's drawings and specification for all structural and services information.

Any discrepancies between the Architect's and Engineer's drawings to be reported to the Architect immediately.

The survey information shown on this drawing is based on a survey prepared by a third party and Spentide Ltd accept no responsibility for the accuracy or completeness of the survey

Document Record			
P/S	Purpose / Description/	Date	Rev
1	Issued for Review	27.02.26	00
3	Issued for Tender	26.06.26	00