


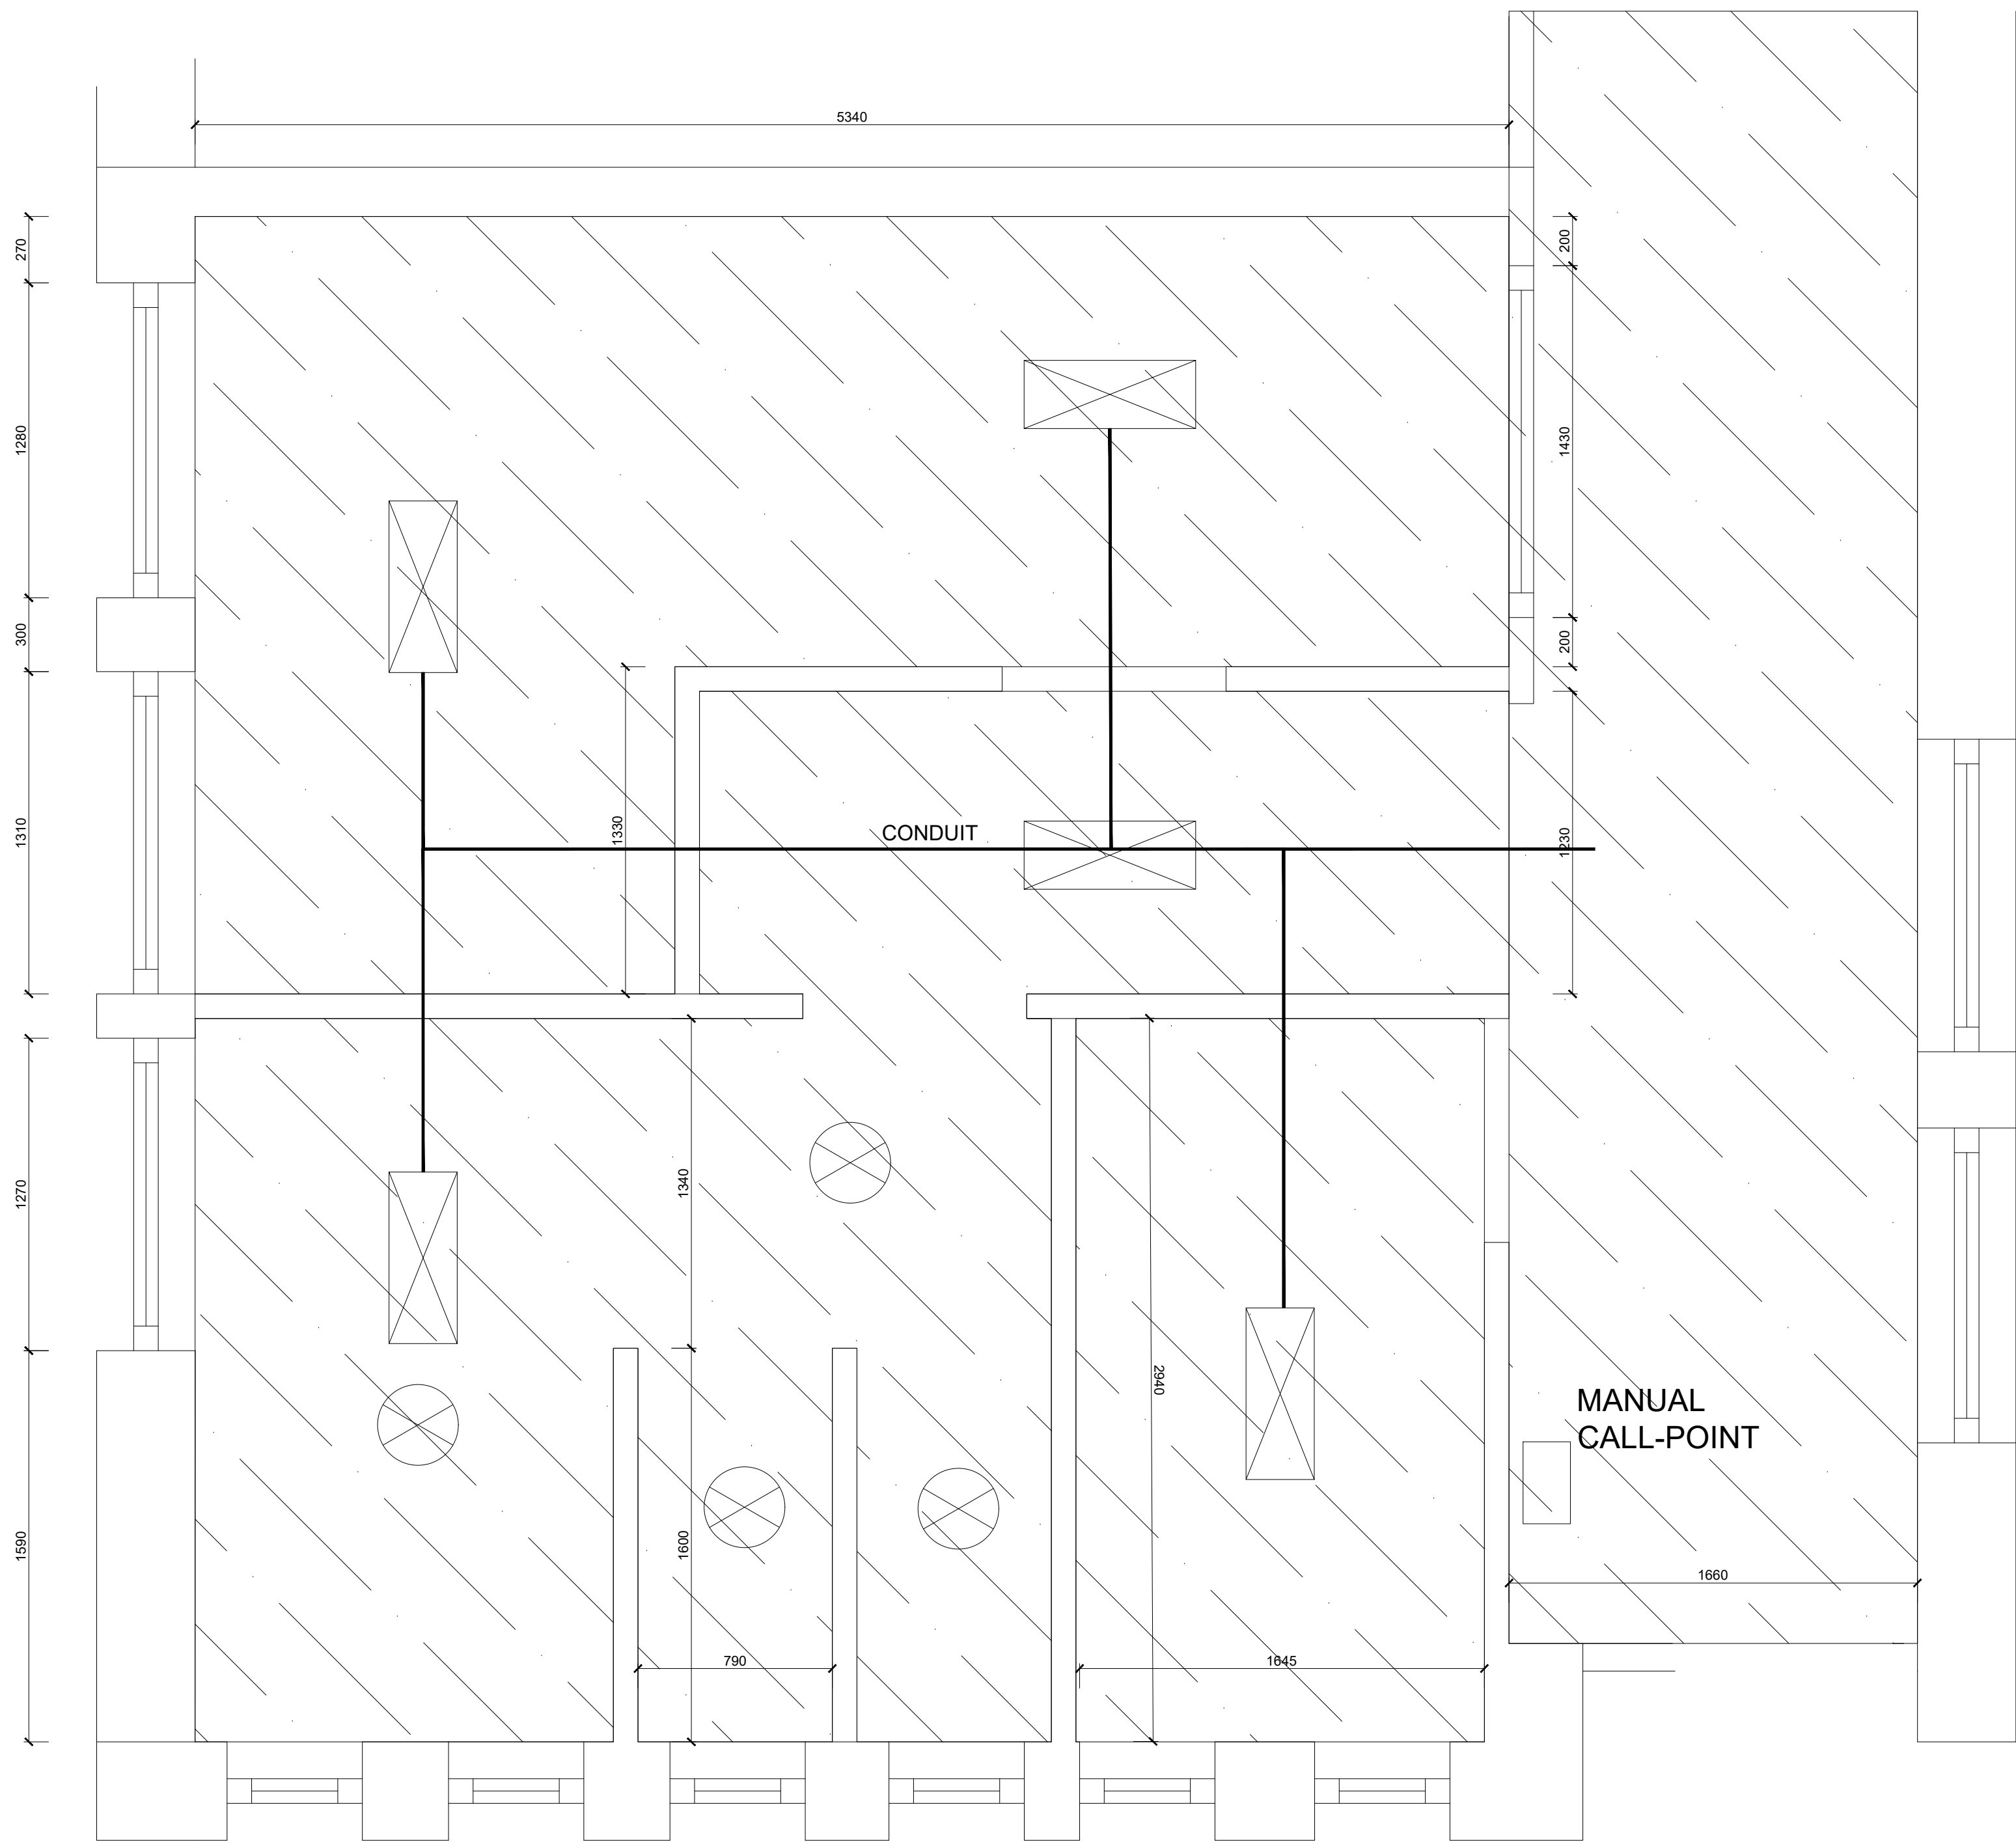

CEILING FINISH LEGEND

Type C1

Existing Ceiling Finish

CEILING LIGHTING LEGEND

Type L1

EXISTING RECTANGULAR LIGHT FITTING

Type L2

EXISTING CIRCULAR LIGHT FITTING

CEILING SERVICES LEGEND

Type CS1

FIRE ALARM SMOKE DETECTOR

Type CS2

EMERGENCY LIGHTING WALL MOUNTED

Drawing Details

Drawing Title:

EXISTING ROSCREA TOILET REFLECTIVE CEILING PLAN

Ref: 25228-SP-XX-XX-DR-IA-281

Scale:

1:20@ A1

TIPPERARY FET COLLEGE ROSCREA, OLD DUBLIN ROAD, ROSCREA, CO.TIPPERARY E53 P797

Project Stage:

Stage 1

Client Details:

TIPPERARY ETB

All dimensions to be checked on site.

Do not scale dimensions from this drawing, use figured dimensions only.

Refer to Engineer's drawings and specification for all structural and services information.

Any discrepancies between the Architect's and Engineer's drawings to be reported to the Architect immediately.

The survey information shown on this drawing is based on a survey prepared by a third party and Spentide Ltd accept no responsibility for the accuracy or completeness of the survey

Document Record			
P/S	Purpose / Description/	Date	Rev
3	Issued for Tender	26.06.26	00

Existing Roscrea Toilet Reflective Ceiling Plan

Scale at 1:20