


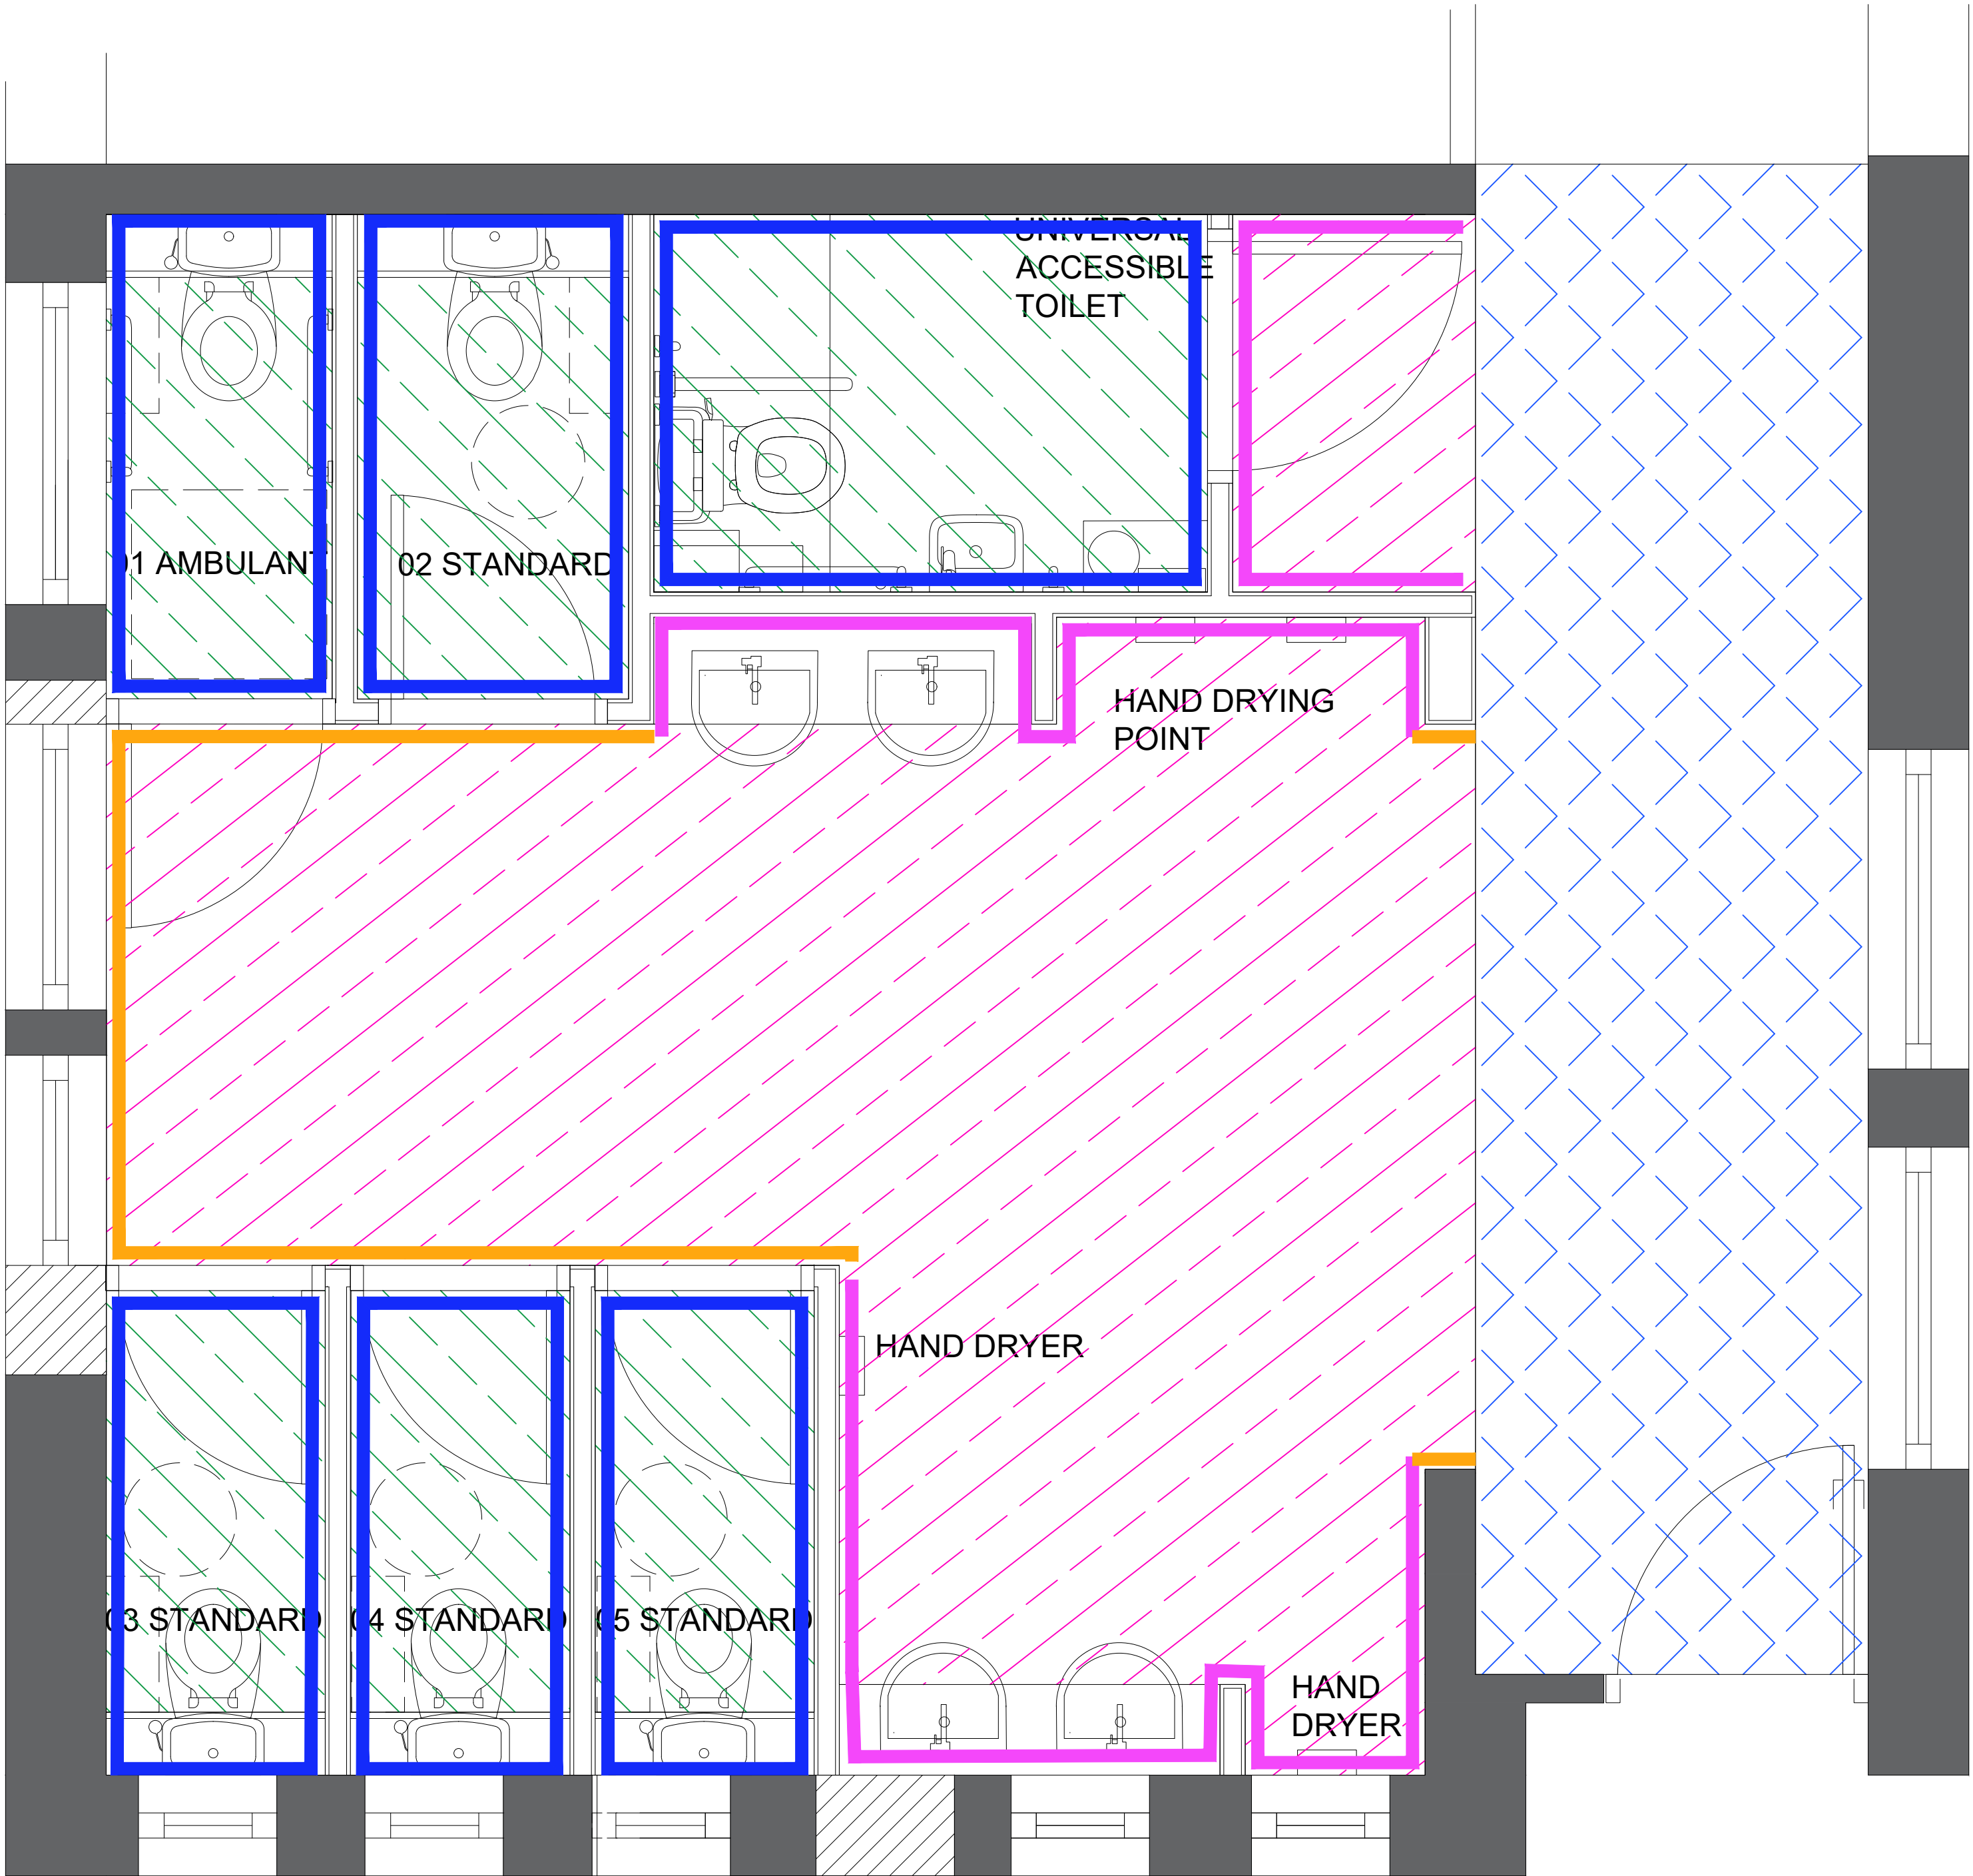

FLOOR FINISH LEGEND

- Type F1
Sheet Vinyl Finish, Minimum R11 Slip Rating
TYPE 1
- Type F2
Sheet Vinyl Finish, Minimum R11 Slip Rating
TYPE 2
- Type F3
CARPET TILE
- Type F4
EXISTING FLOORING

WALL FINISH LEGEND

- Type WF1
Painted: RAL TBD
- Type WF2
Painted: RAL TBD
- Type WF3
Painted: RAL TBD
- Type WF4
Painted: RAL TBD
- Type WF5
Painted: RAL TBD

Drawing Details

Drawing Title:

ROSCREA TOILET FLOOR FINISHES & WALL FINISHES PLAN

Ref: 25228-SP-XX-XX-DR-IA-241

Scale:

1:20@ A1

TIPPERARY FET COLLEGE ROSCREA,
OLD DUBLIN ROAD,
ROSCREA,
CO.TIPPERARY
E53 P797

Project Stage:
Stage 1

Client Details:
TIPPERARY ETB

All dimensions to be checked on site.

Do not scale dimensions from this drawing,
use figured dimensions only.

Refer to Engineer's drawings and specification
for all structural and services information.

Any discrepancies between the Architect's and
Engineer's drawings to be reported to the
Architect immediately.

The survey information shown on this drawing
is based on a survey prepared by a third party
and Spentide Ltd accept no responsibility for
the accuracy or completeness of the survey

Document Record

P/S	Purpose / Description/	Date	Rev
1	Issued for Review	27.02.26	00
3	Issued for Tender	26.06.26	00