


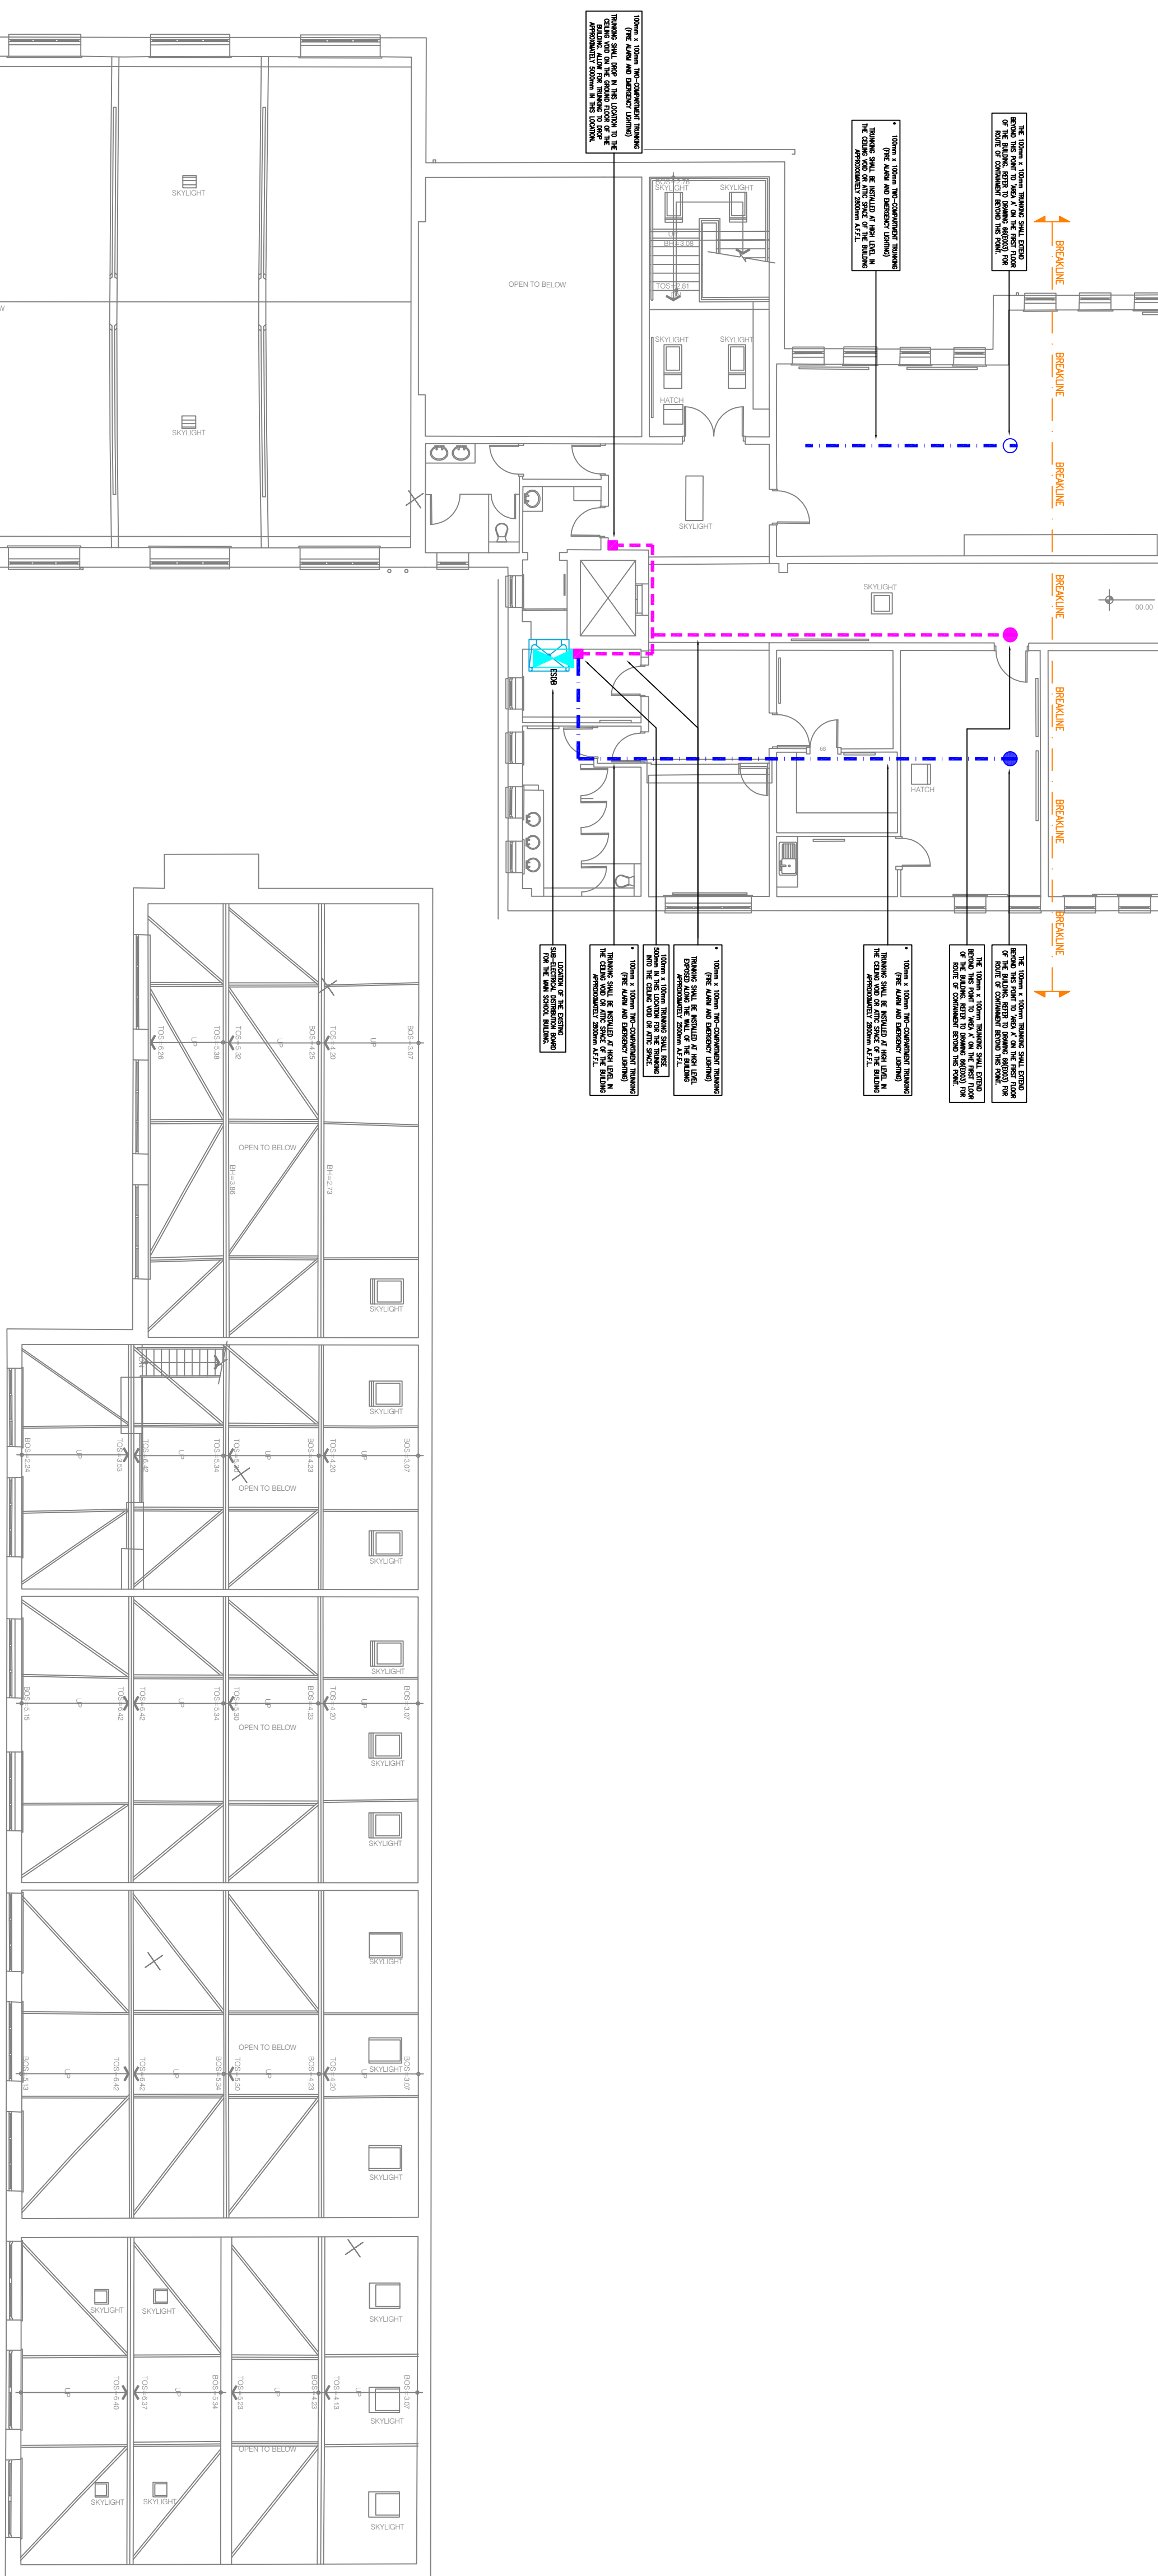

- GENERAL NOTES:

- [illegible]

CABLE CONTAINMENT SERVICES NOTES:

- [illegible]

SITE SERVICES NOTES:

- [illegible]

T1	22.07.26	R. WHITE		M. GORMLEY	
REV	DATE	PREPARED BY/PROJECT ENGINEER		QUALITY CHECK BY:	

M&E CONSULTANT

Galileo
ENERGY SERVICES

Copyright ©
www.galileoenergy.ie


TENDER

ST. CIARAN'S CS,
TOWNSPARK,
KELLS,
CO. MEATH.

NEW CABLE CONTAINMENT
TO BE INSTALLED IN 'AREA B'
ON THE FIRST FLOOR OF
THE BUILDING.

Drawing No: 66(E004)			
Job No. 26-053	Drawn by: R.W	Scale: 1:125 on A1	Rev. T1

 

CABLE CONTAINMENT SERVICES SYMBOLS	
	EXISTING MAIN DISTRIBUTION ELECTRICAL BOARD FOR THE BUILDING.
	EXISTING SINGLE-DISTRIBUTION ELECTRICAL BOARD FOR THE BUILDING.
	NEW MAIN FIRE ALARM PANEL FOR THE BUILDING
	NEW GALVANIZED STEEL TWO-COMPARTMENT CABLE TRAY TO BE INSTALLED ALONG THE WALL IN THE BUILDING. REFER TO THE DRAWING FOR SIZE OF TRUNKING.
	NEW GALVANIZED STEEL TWO-COMPARTMENT CABLE TRAY TO BE INSTALLED ALONG THE WALL IN THE BUILDING. REFER TO THE DRAWING FOR SIZE OF TRUNKING.
	DESIGNATE NEW 10mm UNDERGROUND PVC DUCT (RED) FOR UNDERGROUND DRAIN CABLES FROM THE ELECTRICAL BOARD TO THE ELECTRICAL TRENCH. A, ON THIS DRAWING REGARDING THE TRENCH REQUIRED. ALL TRENCHING AND DUCTING SHALL BE COMPLETED BY THE ELECTRICAL CONTRACTOR AS PART OF THIS CONTRACT.
	DESIGNATE NEW EXTERNAL TRENCH (A/N) UNDERGROUND PVC DUCTS (UNDERGROUND) TO BE EXCAVATED AND COMPLETED BY THE CONTRACTOR FOR UNDERGROUND ELECTRICAL CABLES BETWEEN THE BUILDINGS. REFER TO THE TRENCH A, ON THIS DRAWING REGARDING THE TRENCH REQUIRED. ALL TRENCHING AND DUCTING SHALL BE COMPLETED AND INSTALLED BY THE CONTRACTOR FOR SIZE OF THIS CONTRACT. REFER TO DRAWING FOR SIZE AND LENGTH OF TRENCH REQUIRED.

