


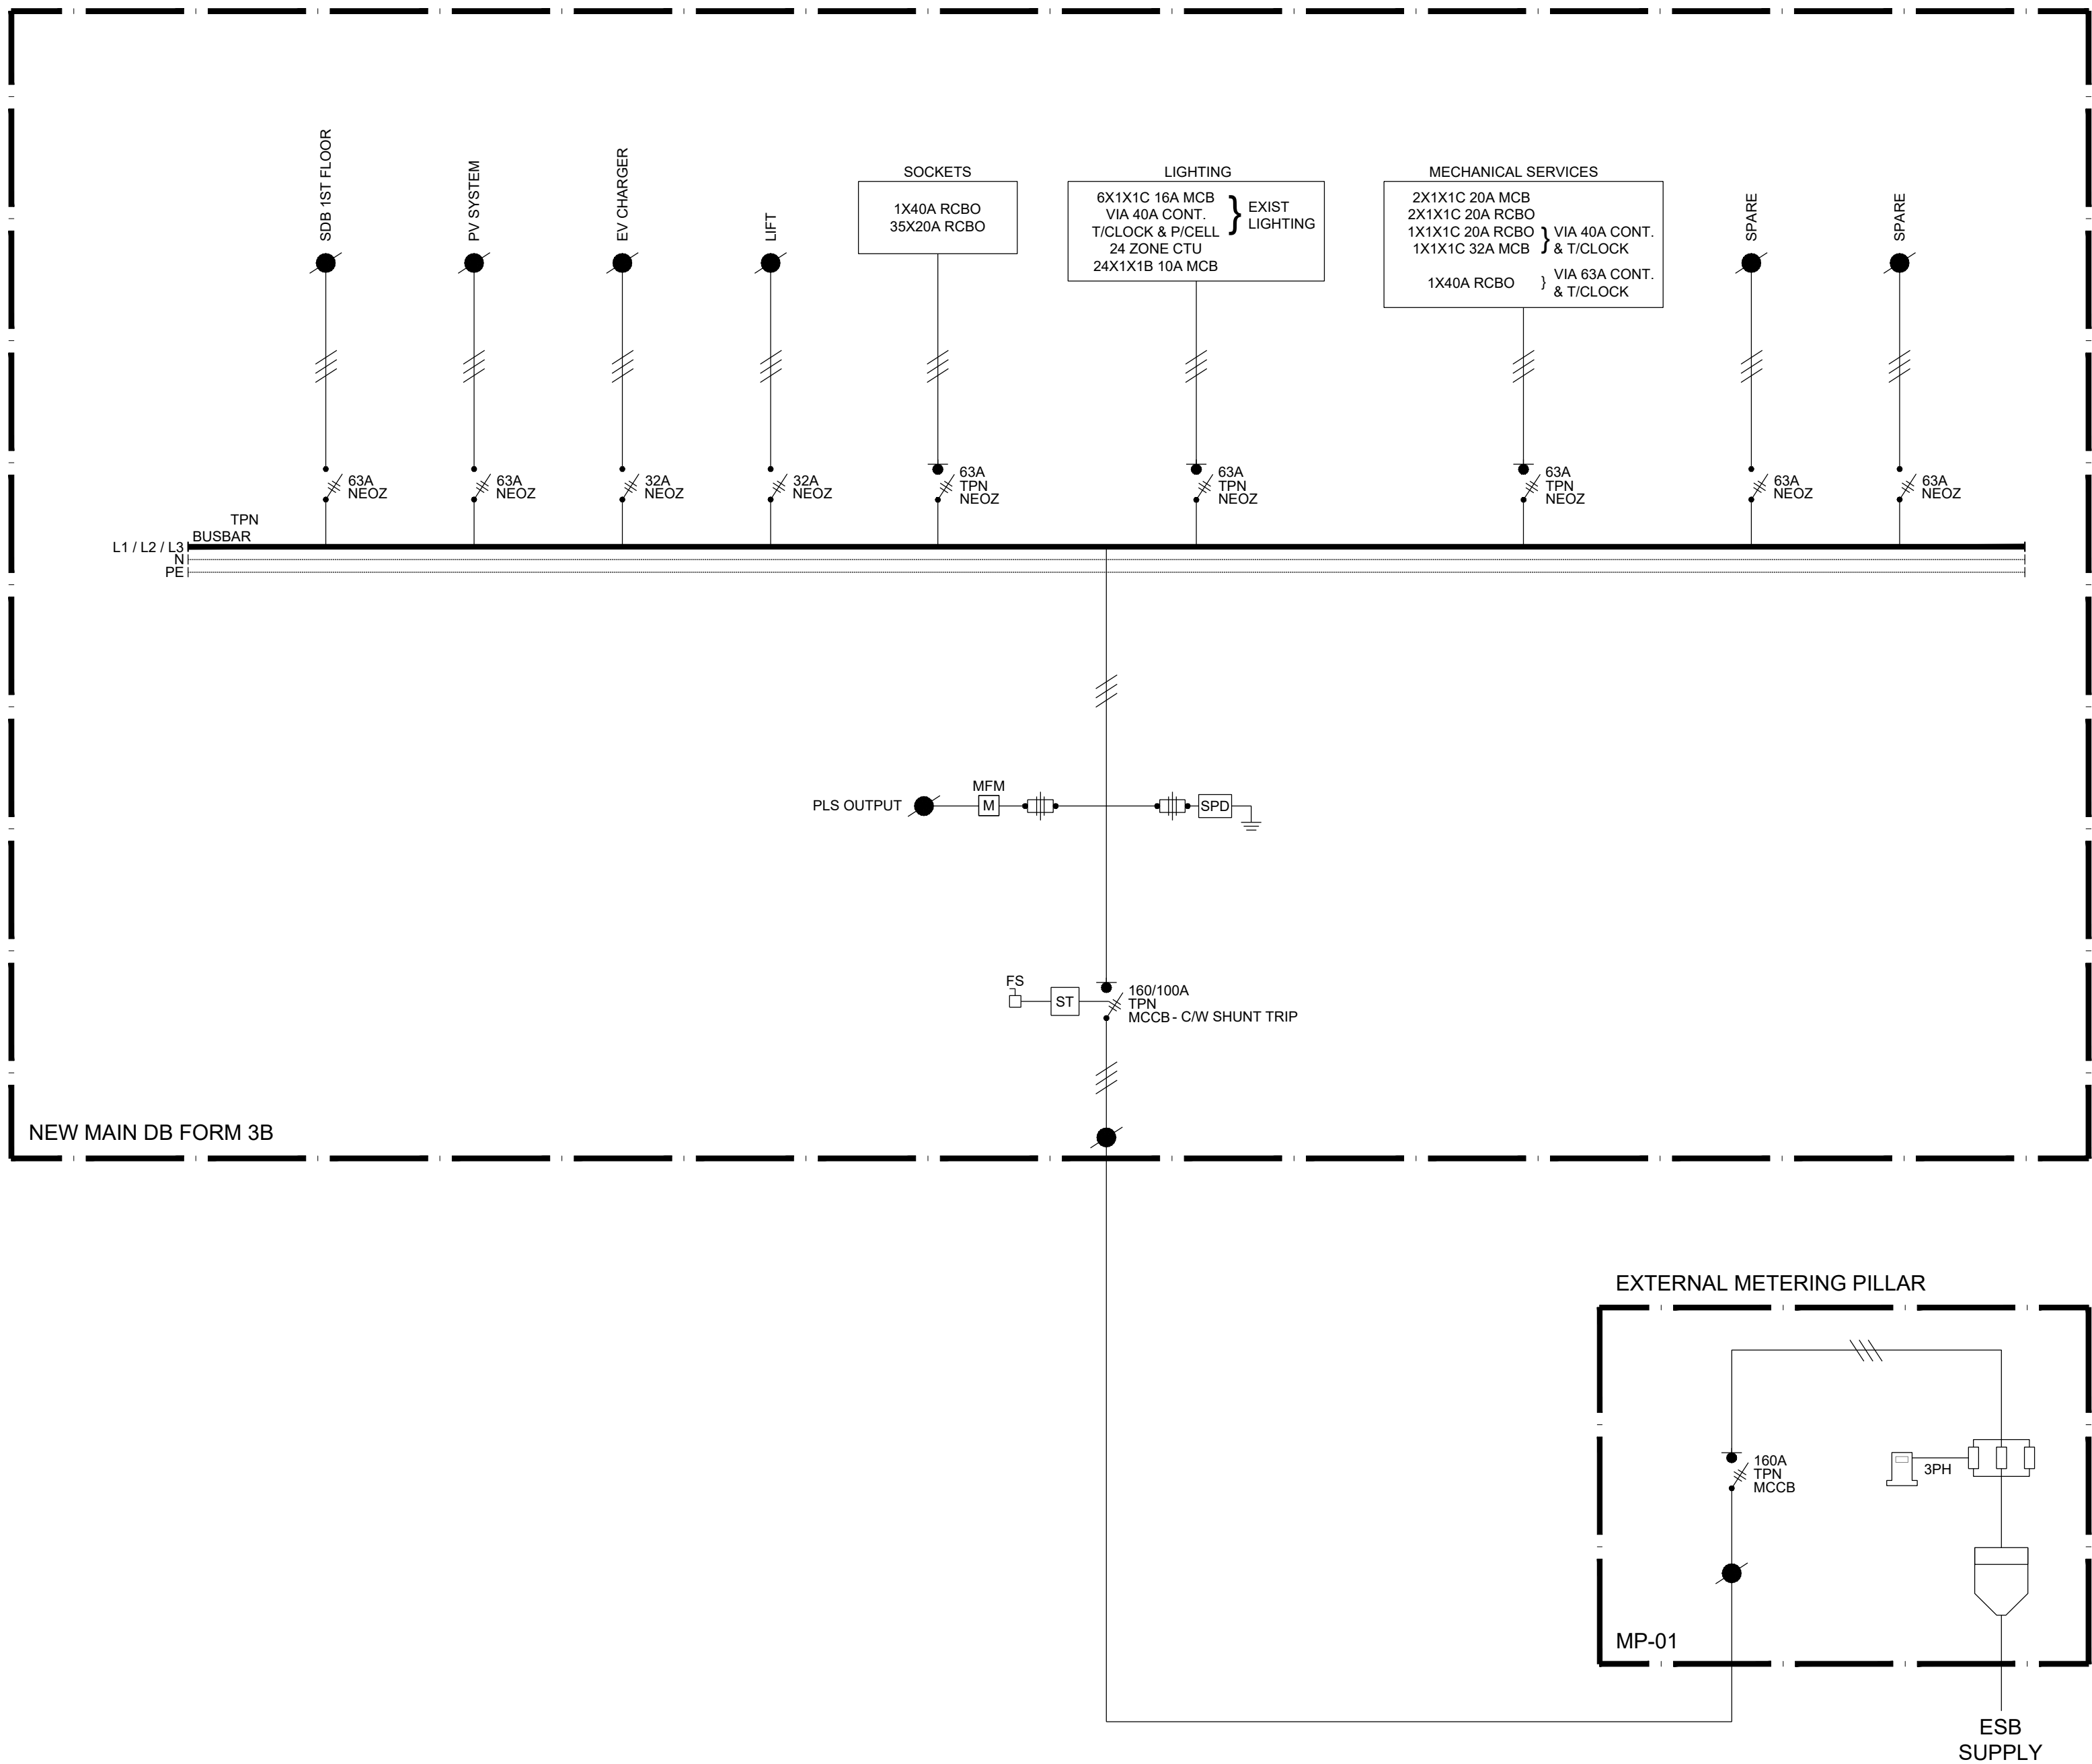

C02	For Tender	13/07/2026
C01	For Tender	30/06/2026
Rev	Description	Date



Client:	Corlann Ireland Kilcoman House, Galway
Architect:	Ian Sheehy Askeaton Limerick
Project:	Proposed Extension to Offices Gort Road
Drawing:	Electrical Installation Main Electrical Schematic

MFC Project Reference	26.3142	Scale	NTS
Drawn	GJA	Checked	DM
Approved	JM	Status:	Rev:
26.3142-MFC-XX-00-SC-E-6200 (A4) (C02)			