

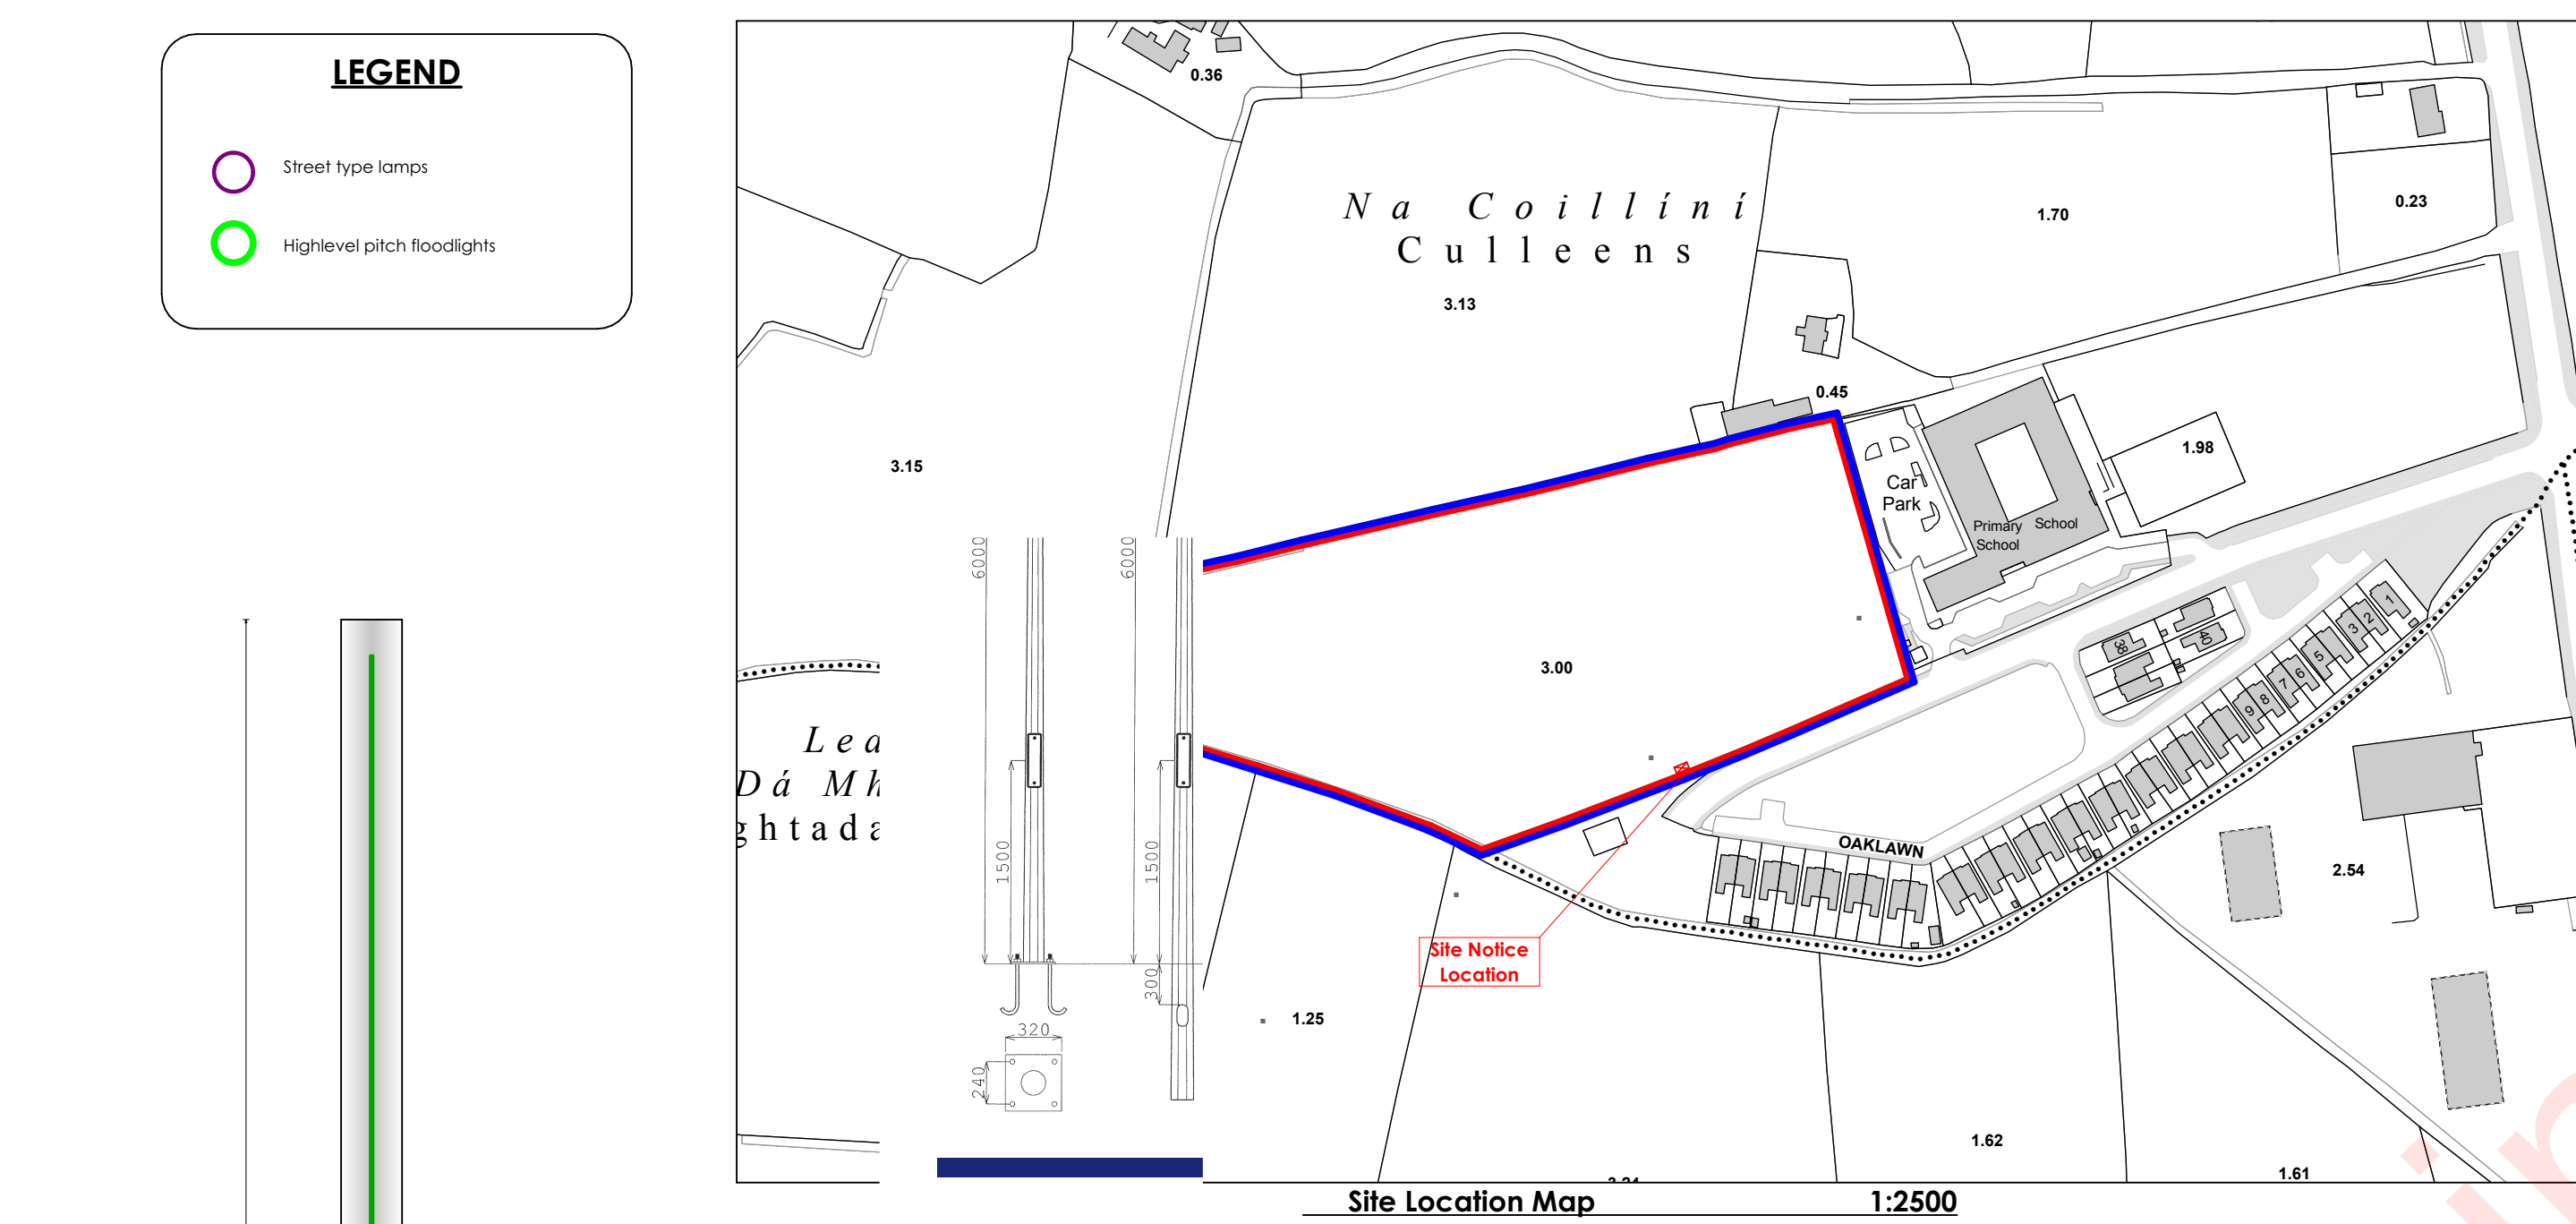
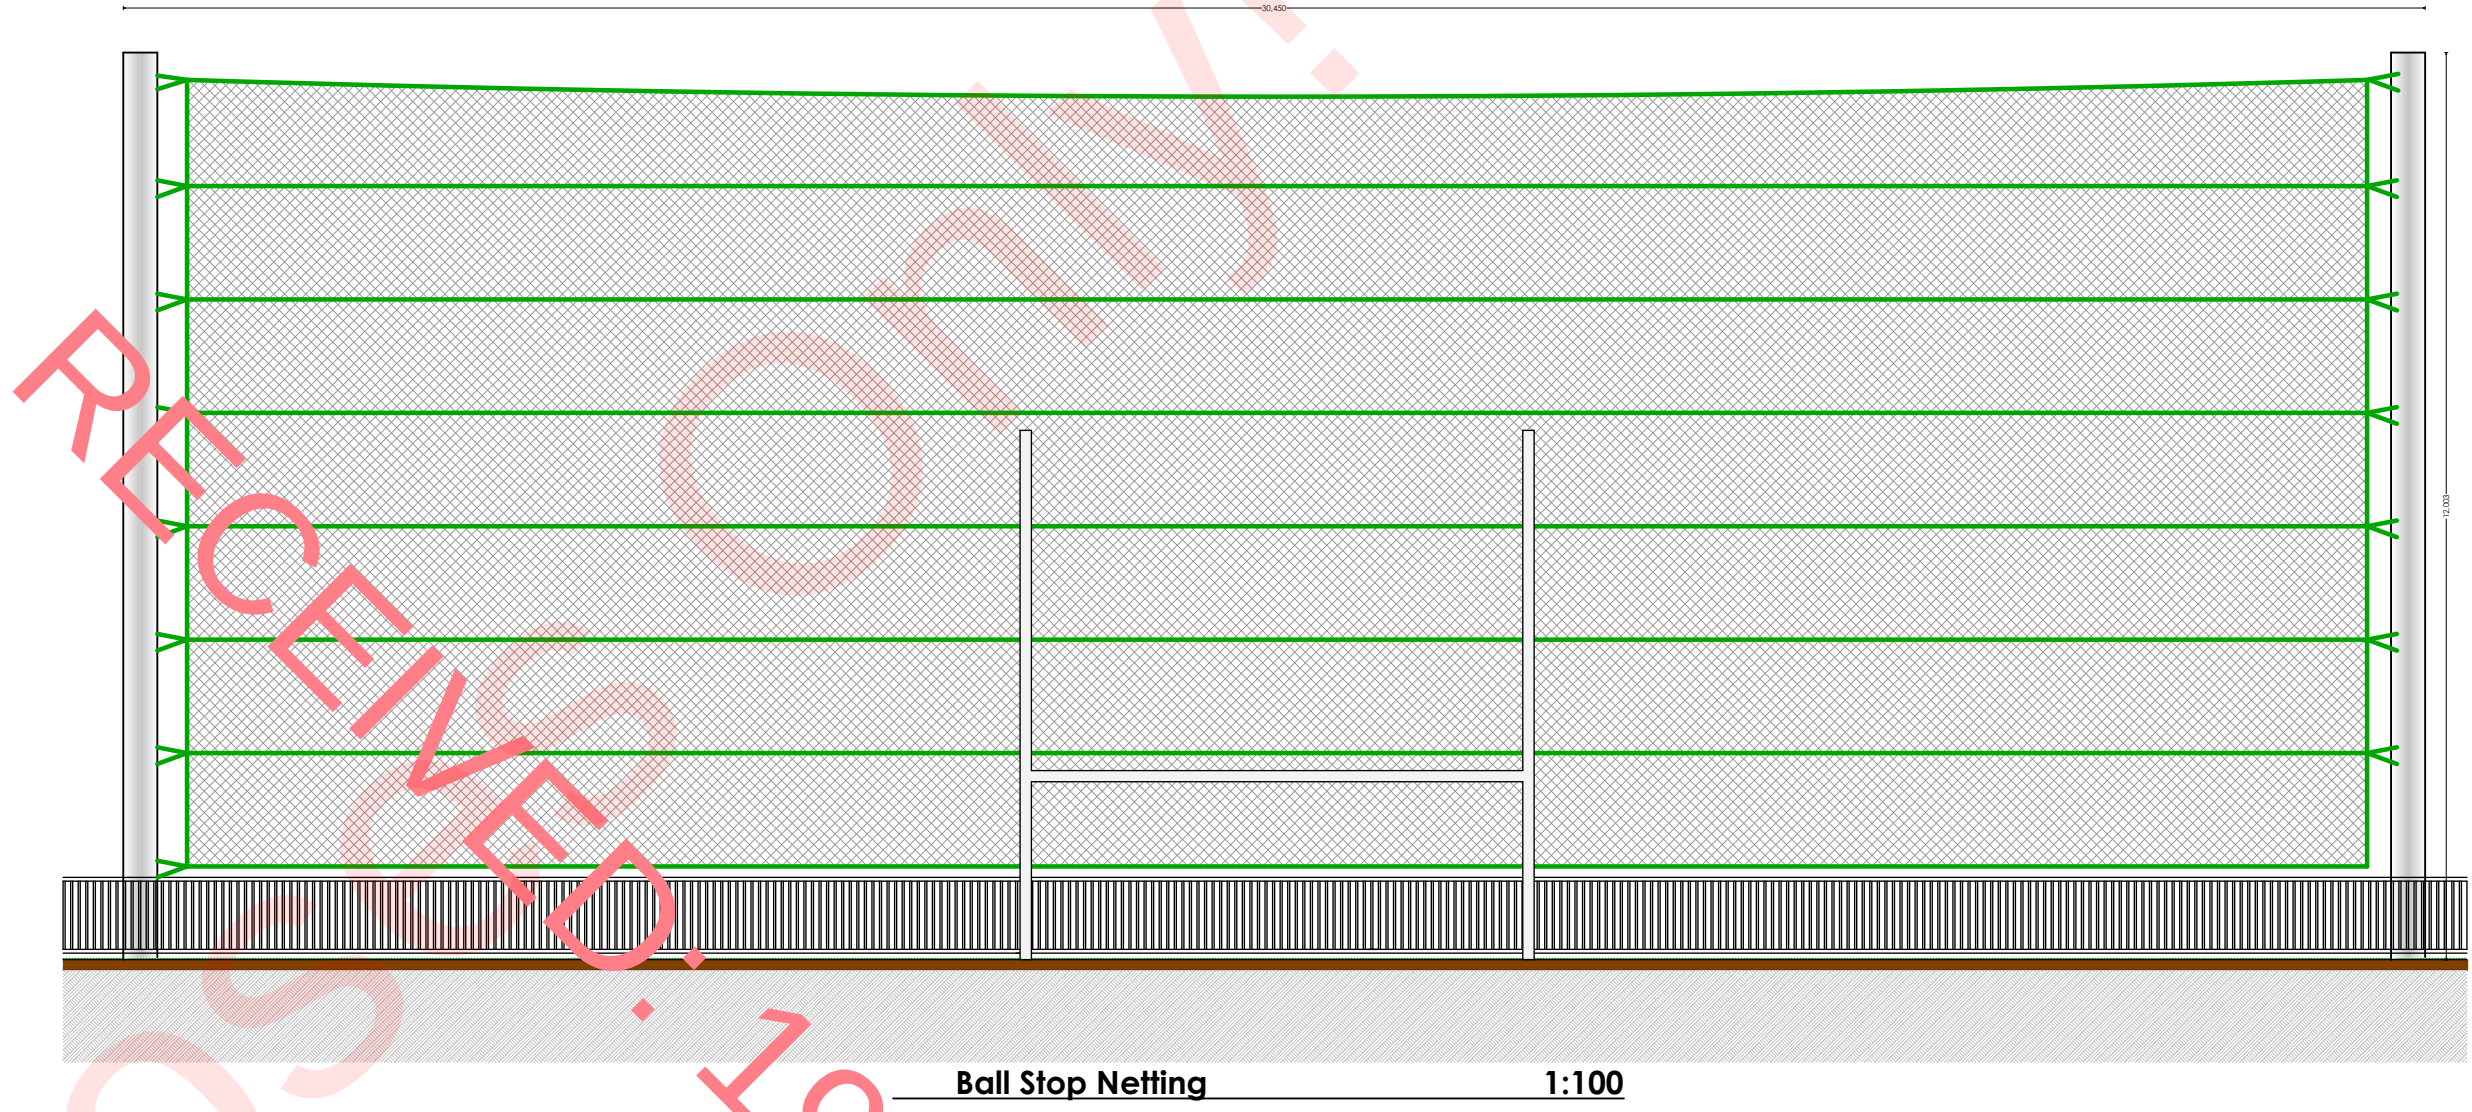
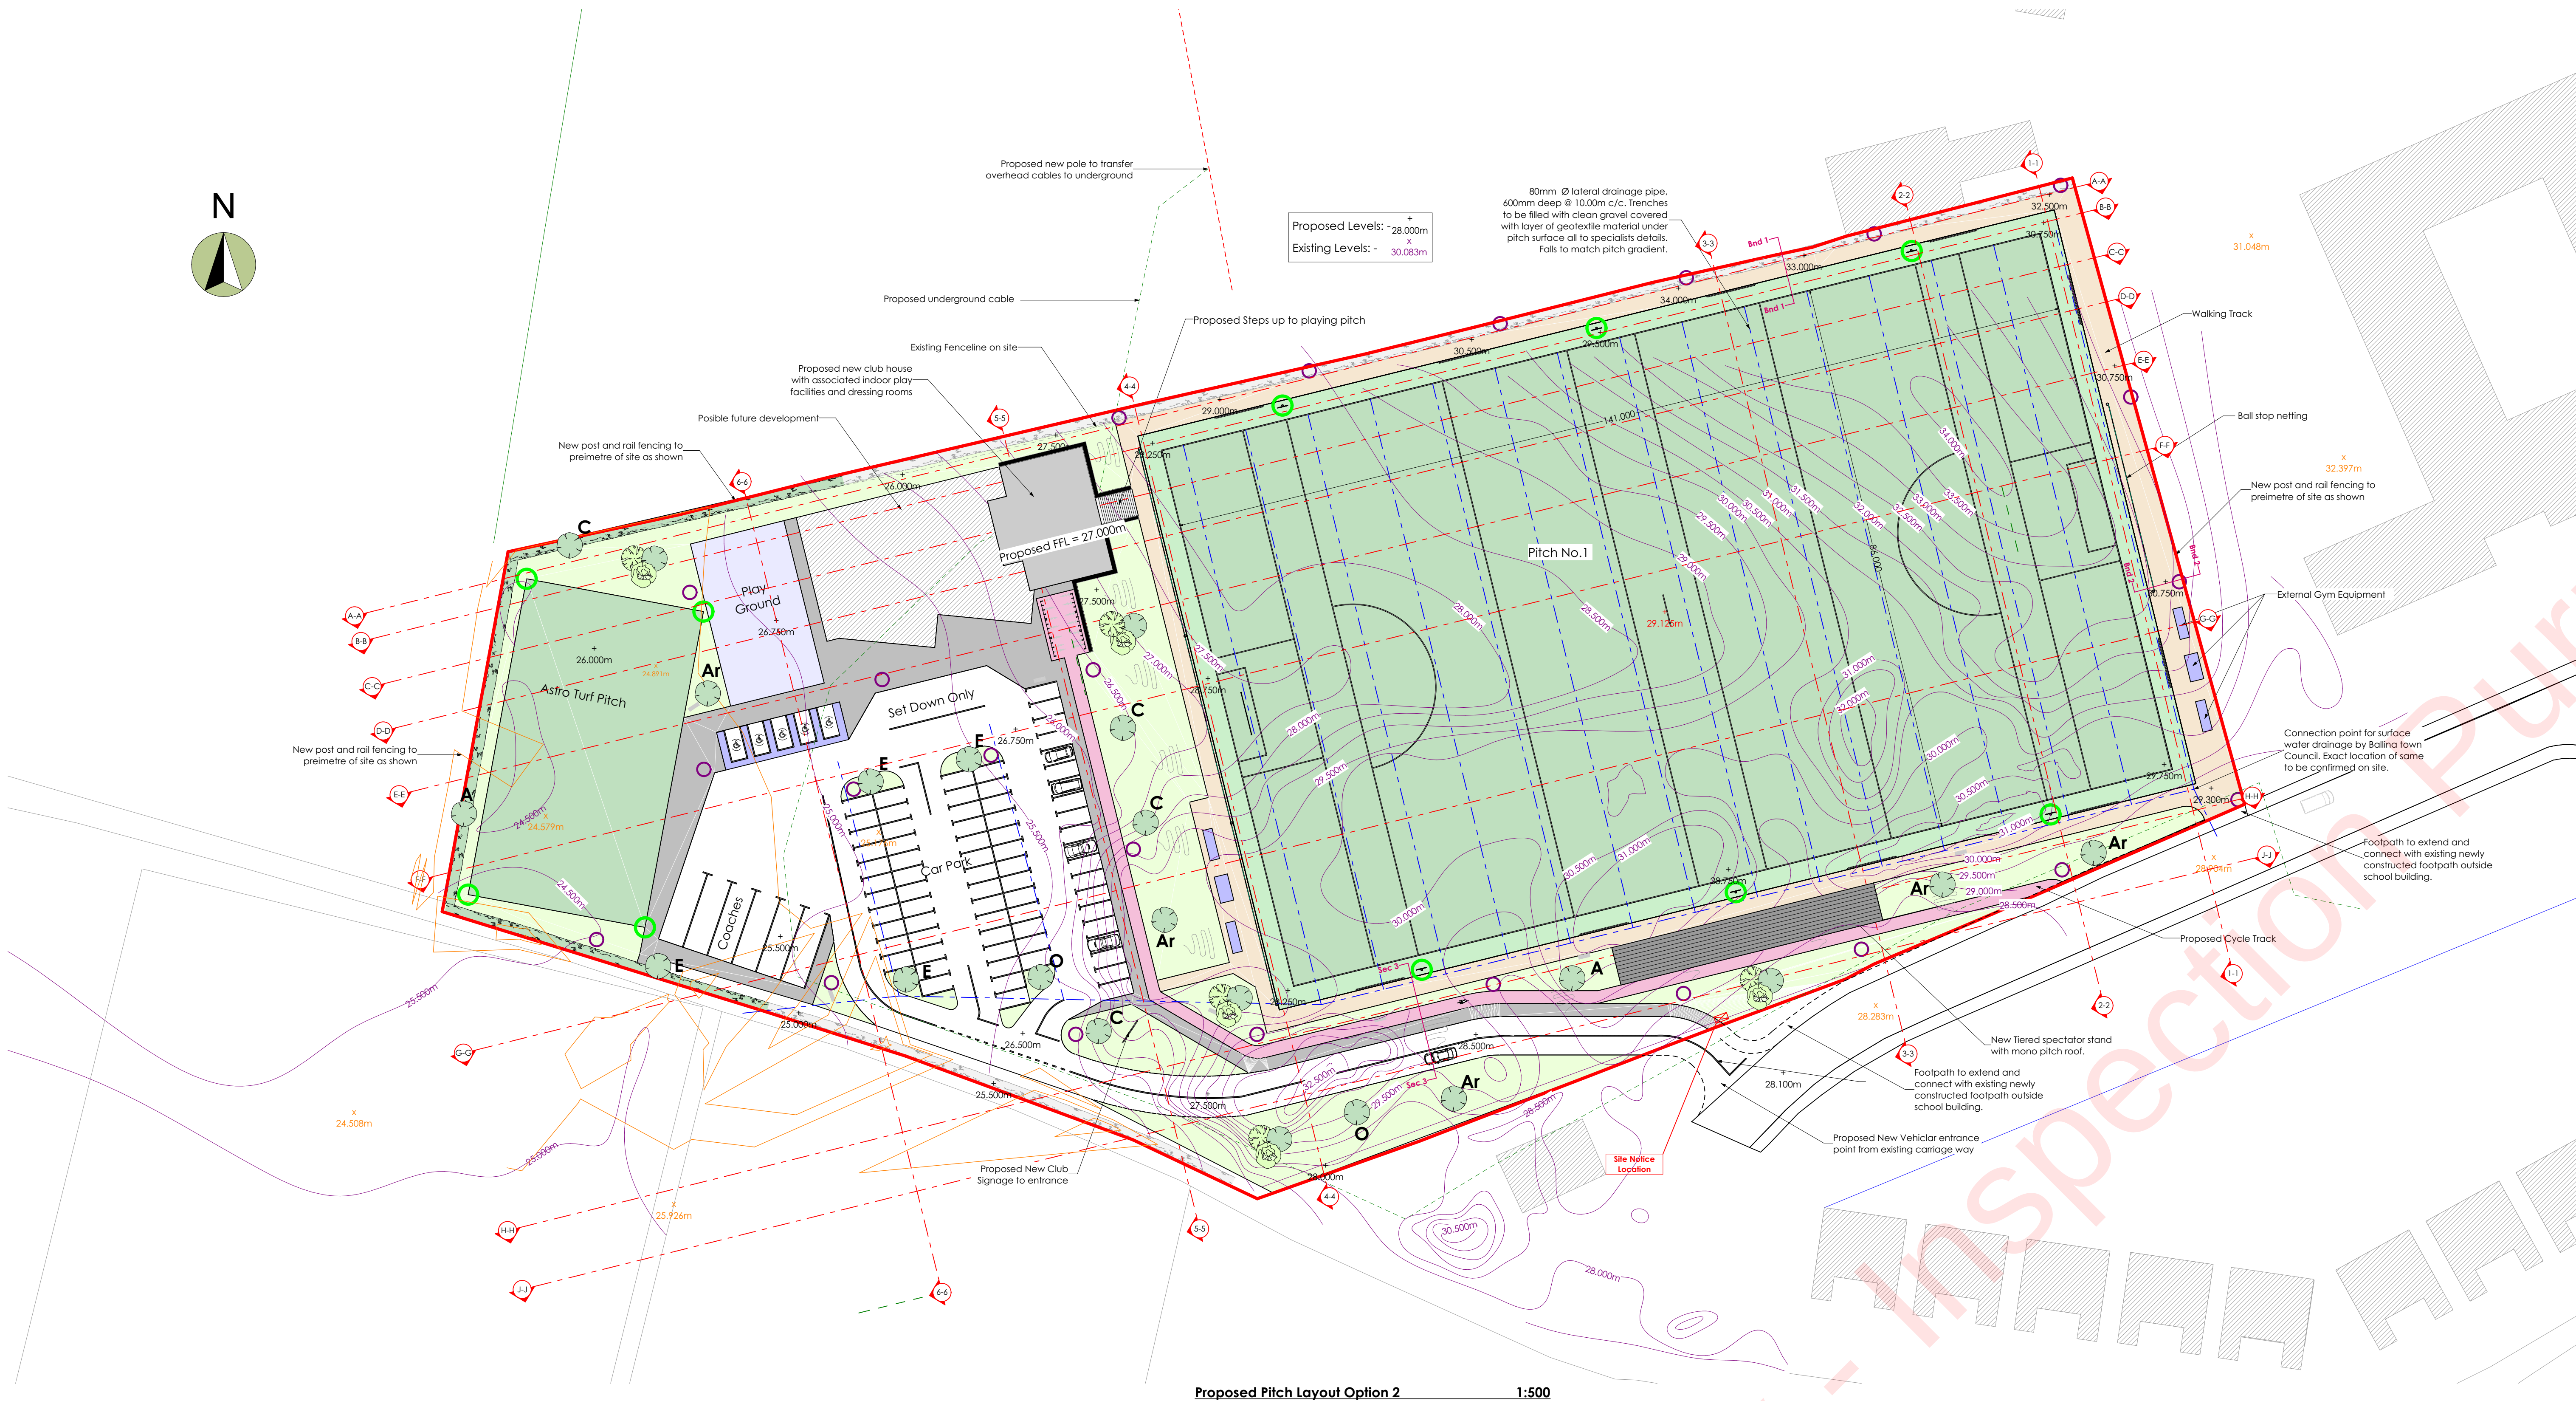
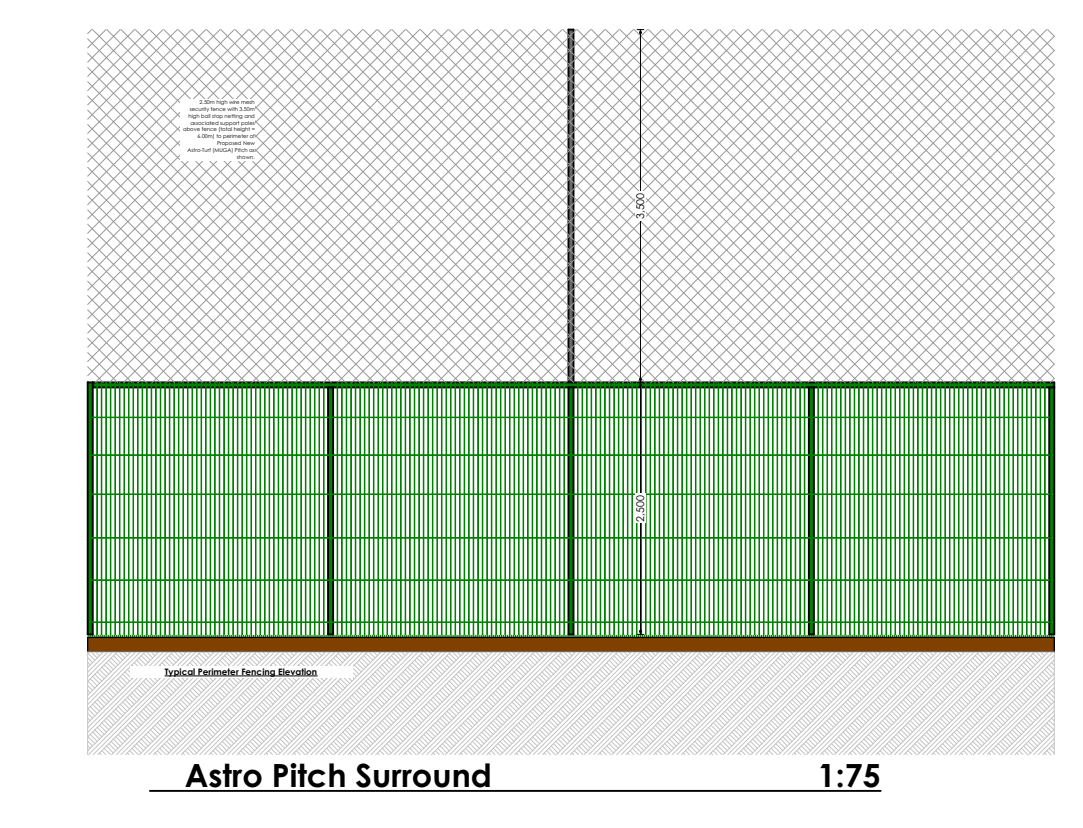
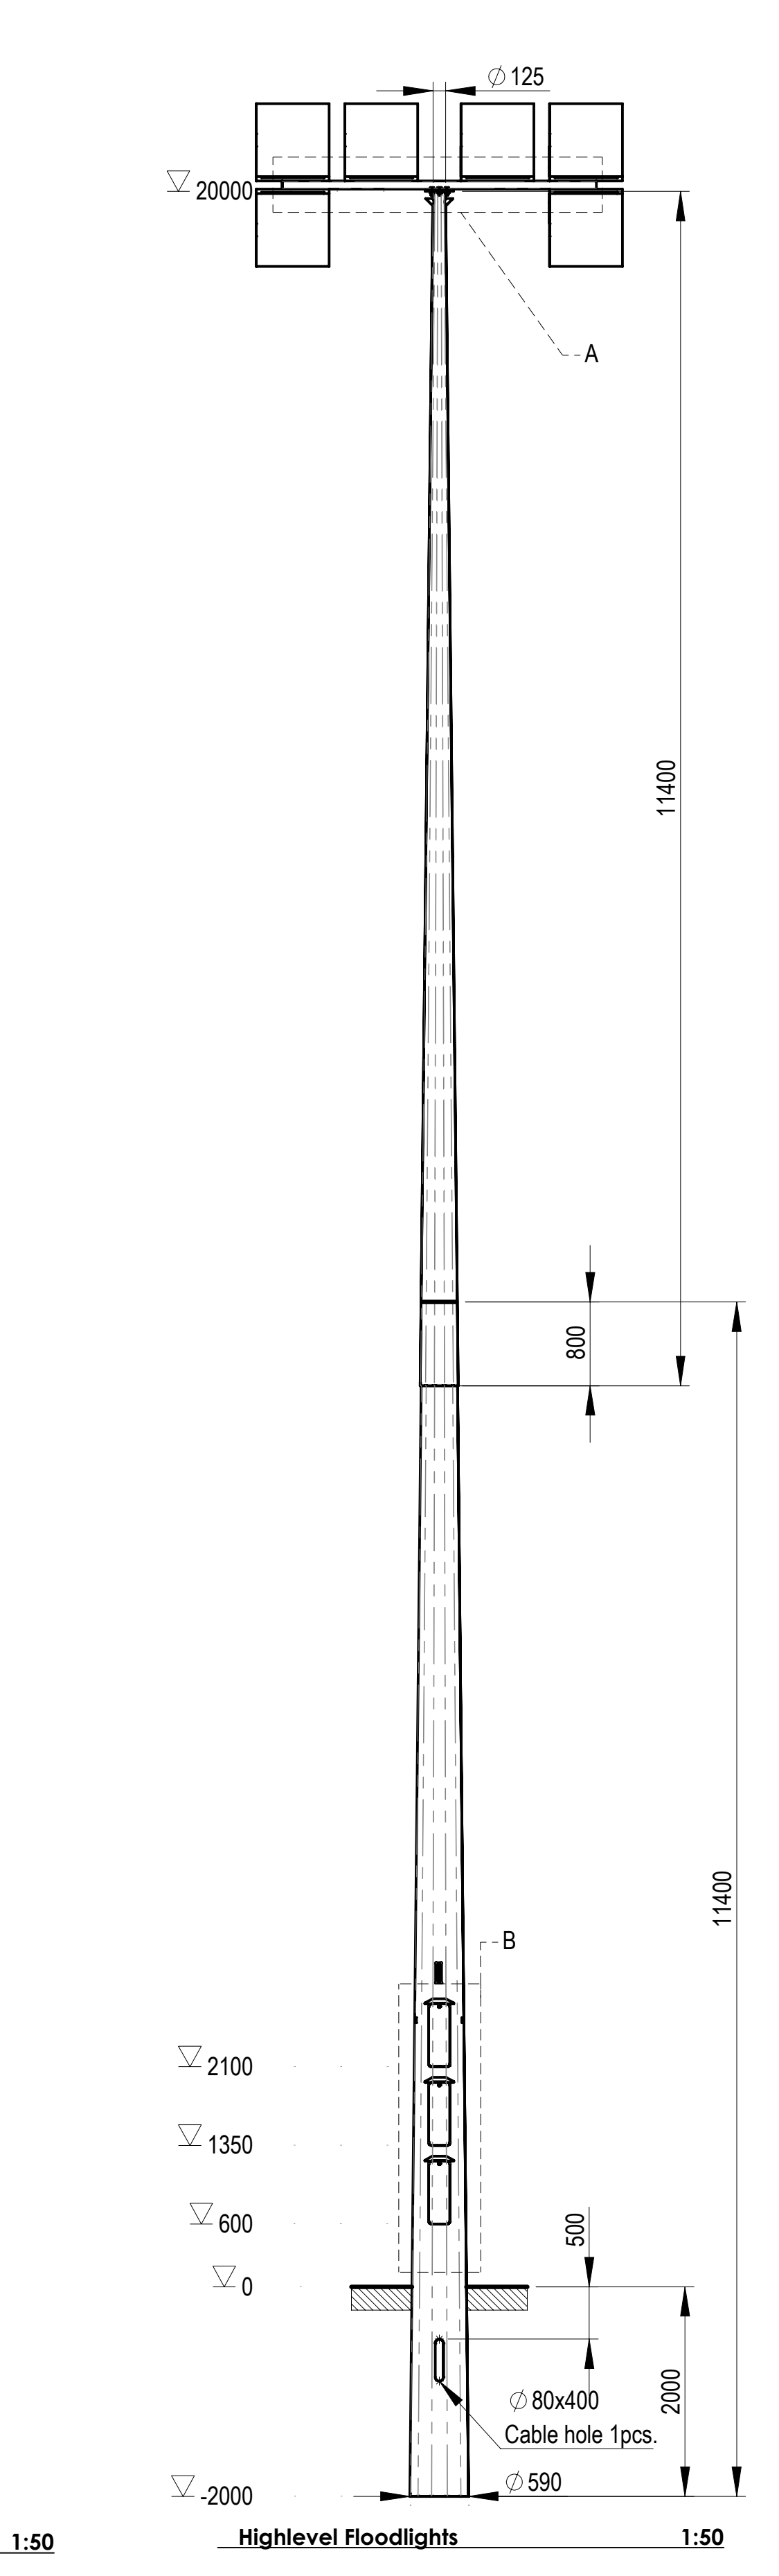
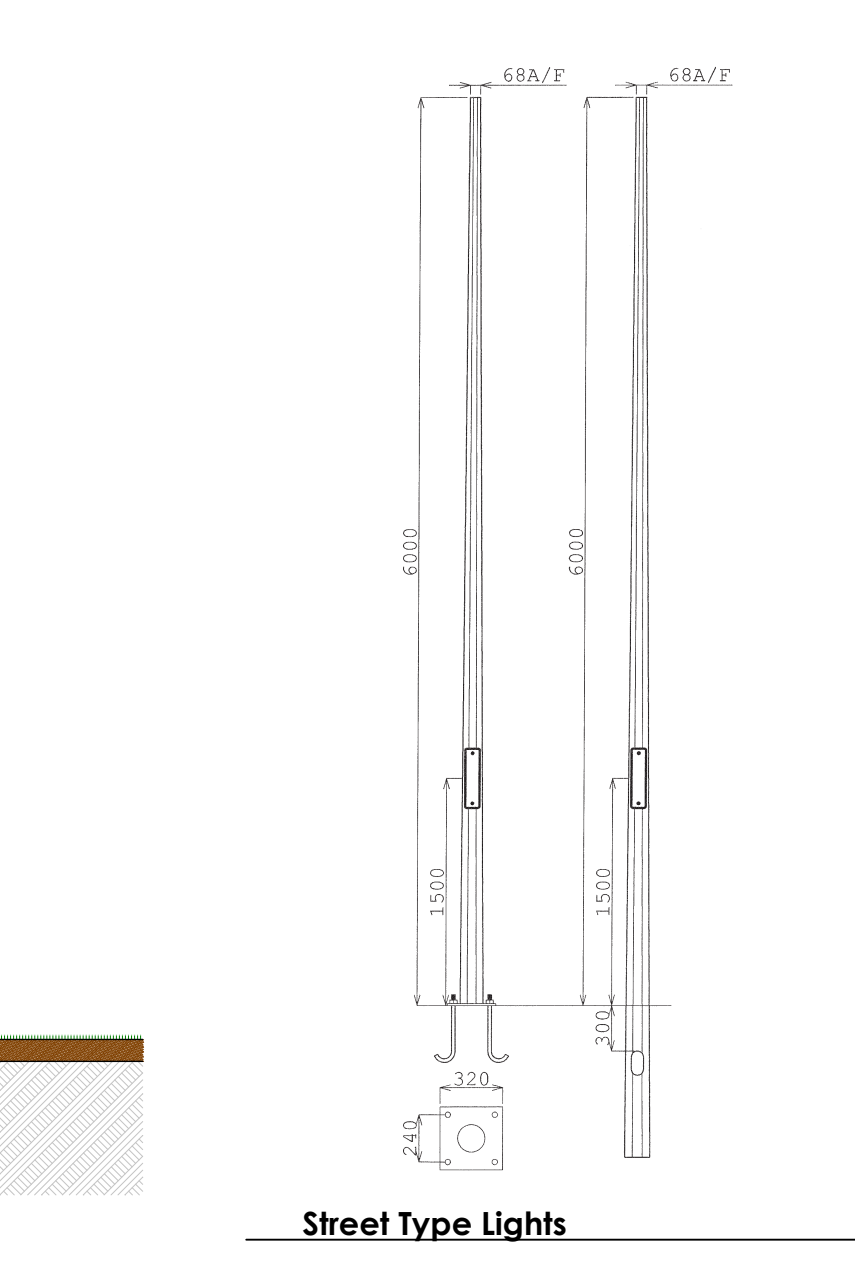


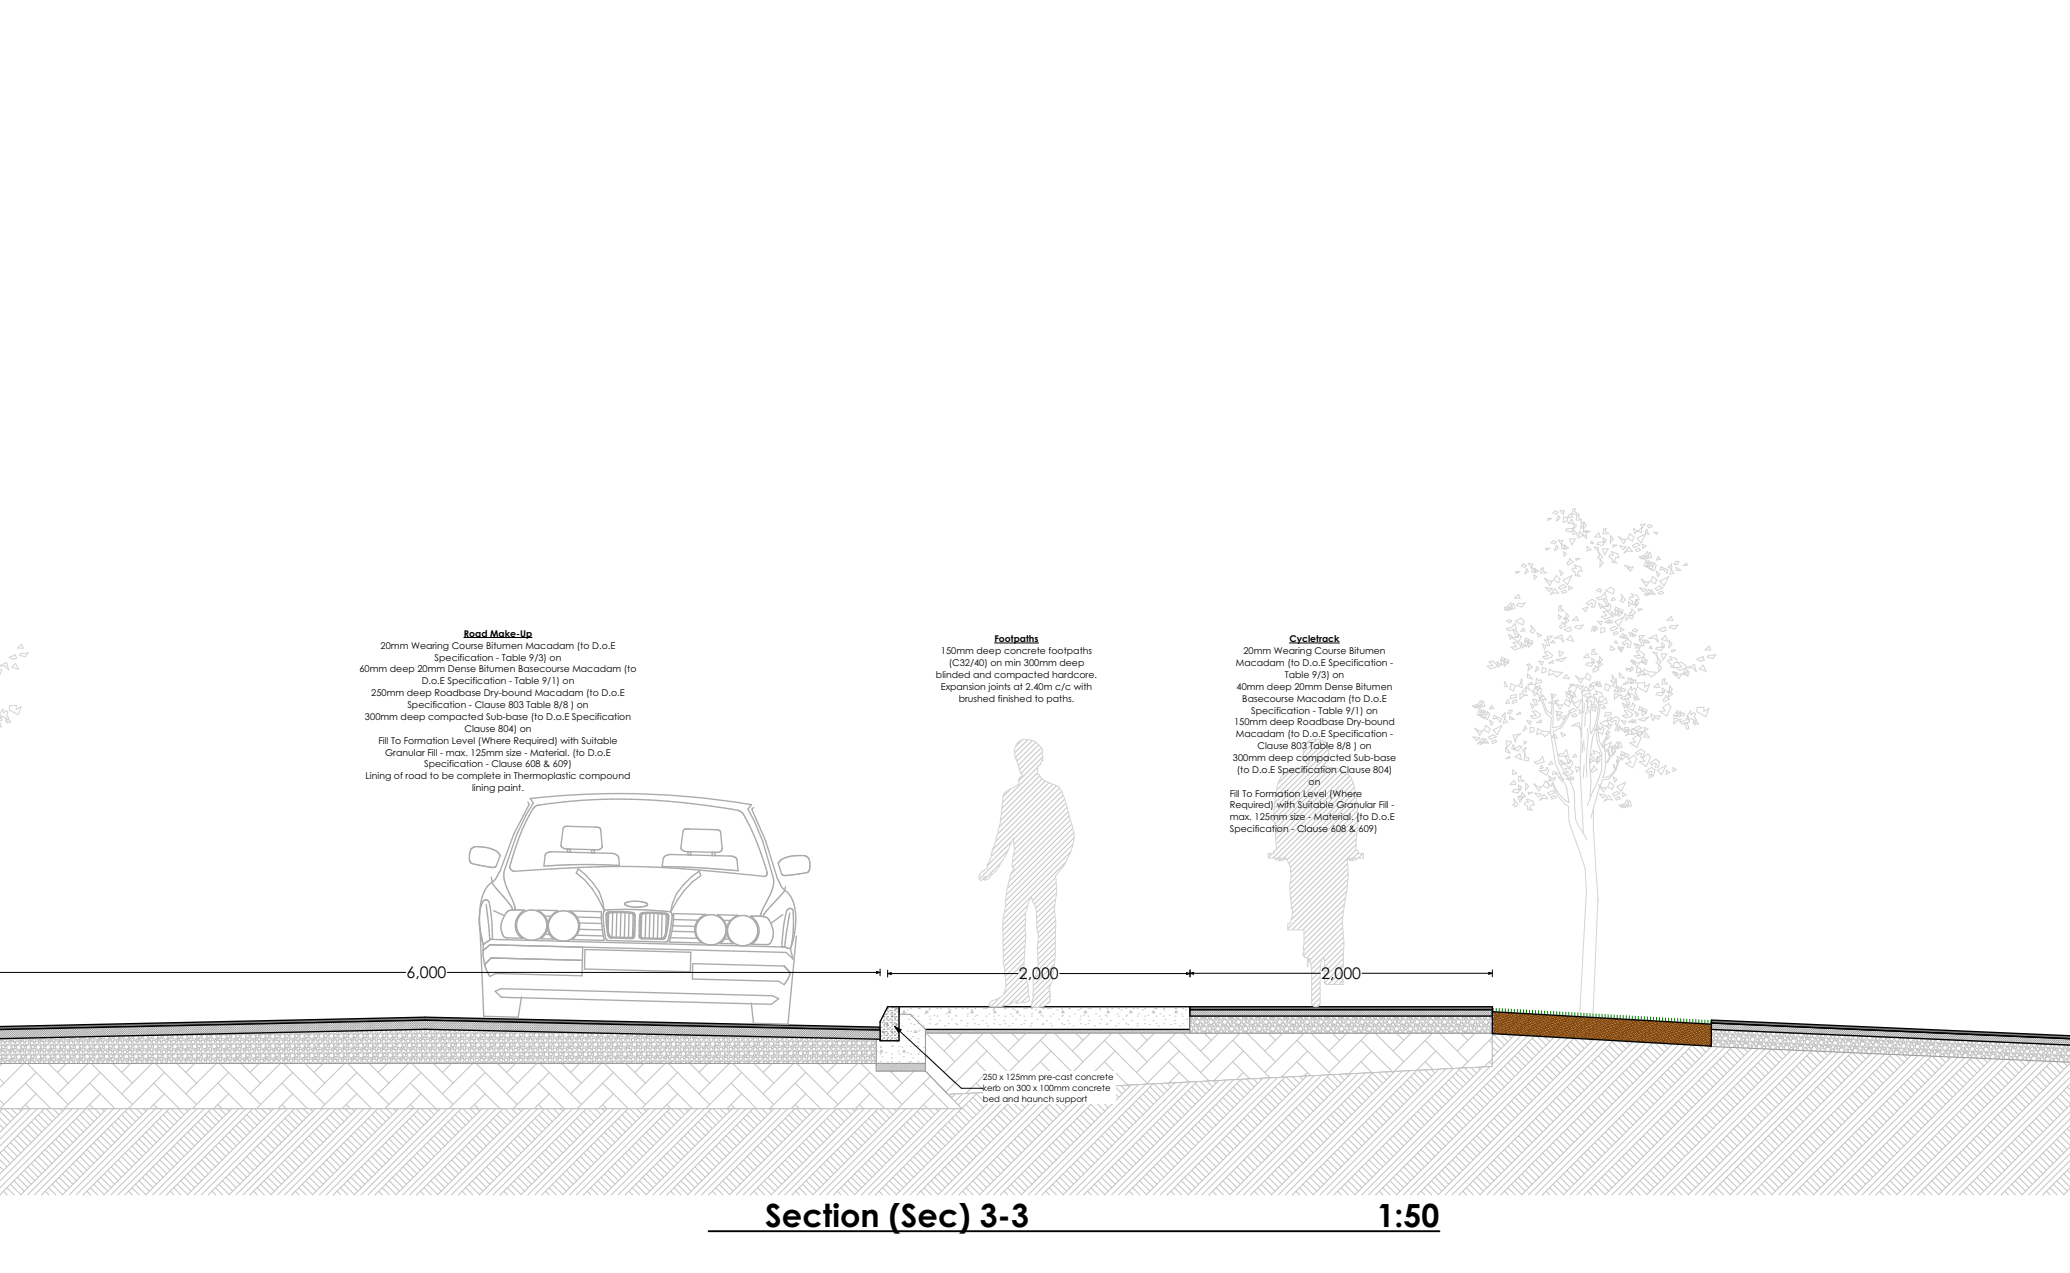

LANDSCAPING SCHEDULE			
Existing hedges to be maintained and replanted where necessary			
Proposed medium tree planting, 1m @ back much to base, see plan 10			
Proposed small tree planting, 1m @ back much to base, see plan 10			
Proposed native hedge, Puntia spirea (Blackthorn), Sambucus racemosa (Black Elder), Cotoneaster horizontalis (Horizontal Cotoneaster), (Whitethorn), (Standard) and Semi-mature, rounded, 3.4 times height			
Proposed general purpose amenity lawn, sown on 150mm minimum depth of soil			
Concrete footpath/paved areas, bound finish, Cross slope of 1:20 towards the roadway, joints @ 3m, Minimum 1.1m wide			
Proposed permeable paving/gravel finish to internal access roads			
Proposed hard surface patio area, e.g. cobble or paving			
Plant List			
Tree Planting - (see locations shown)			
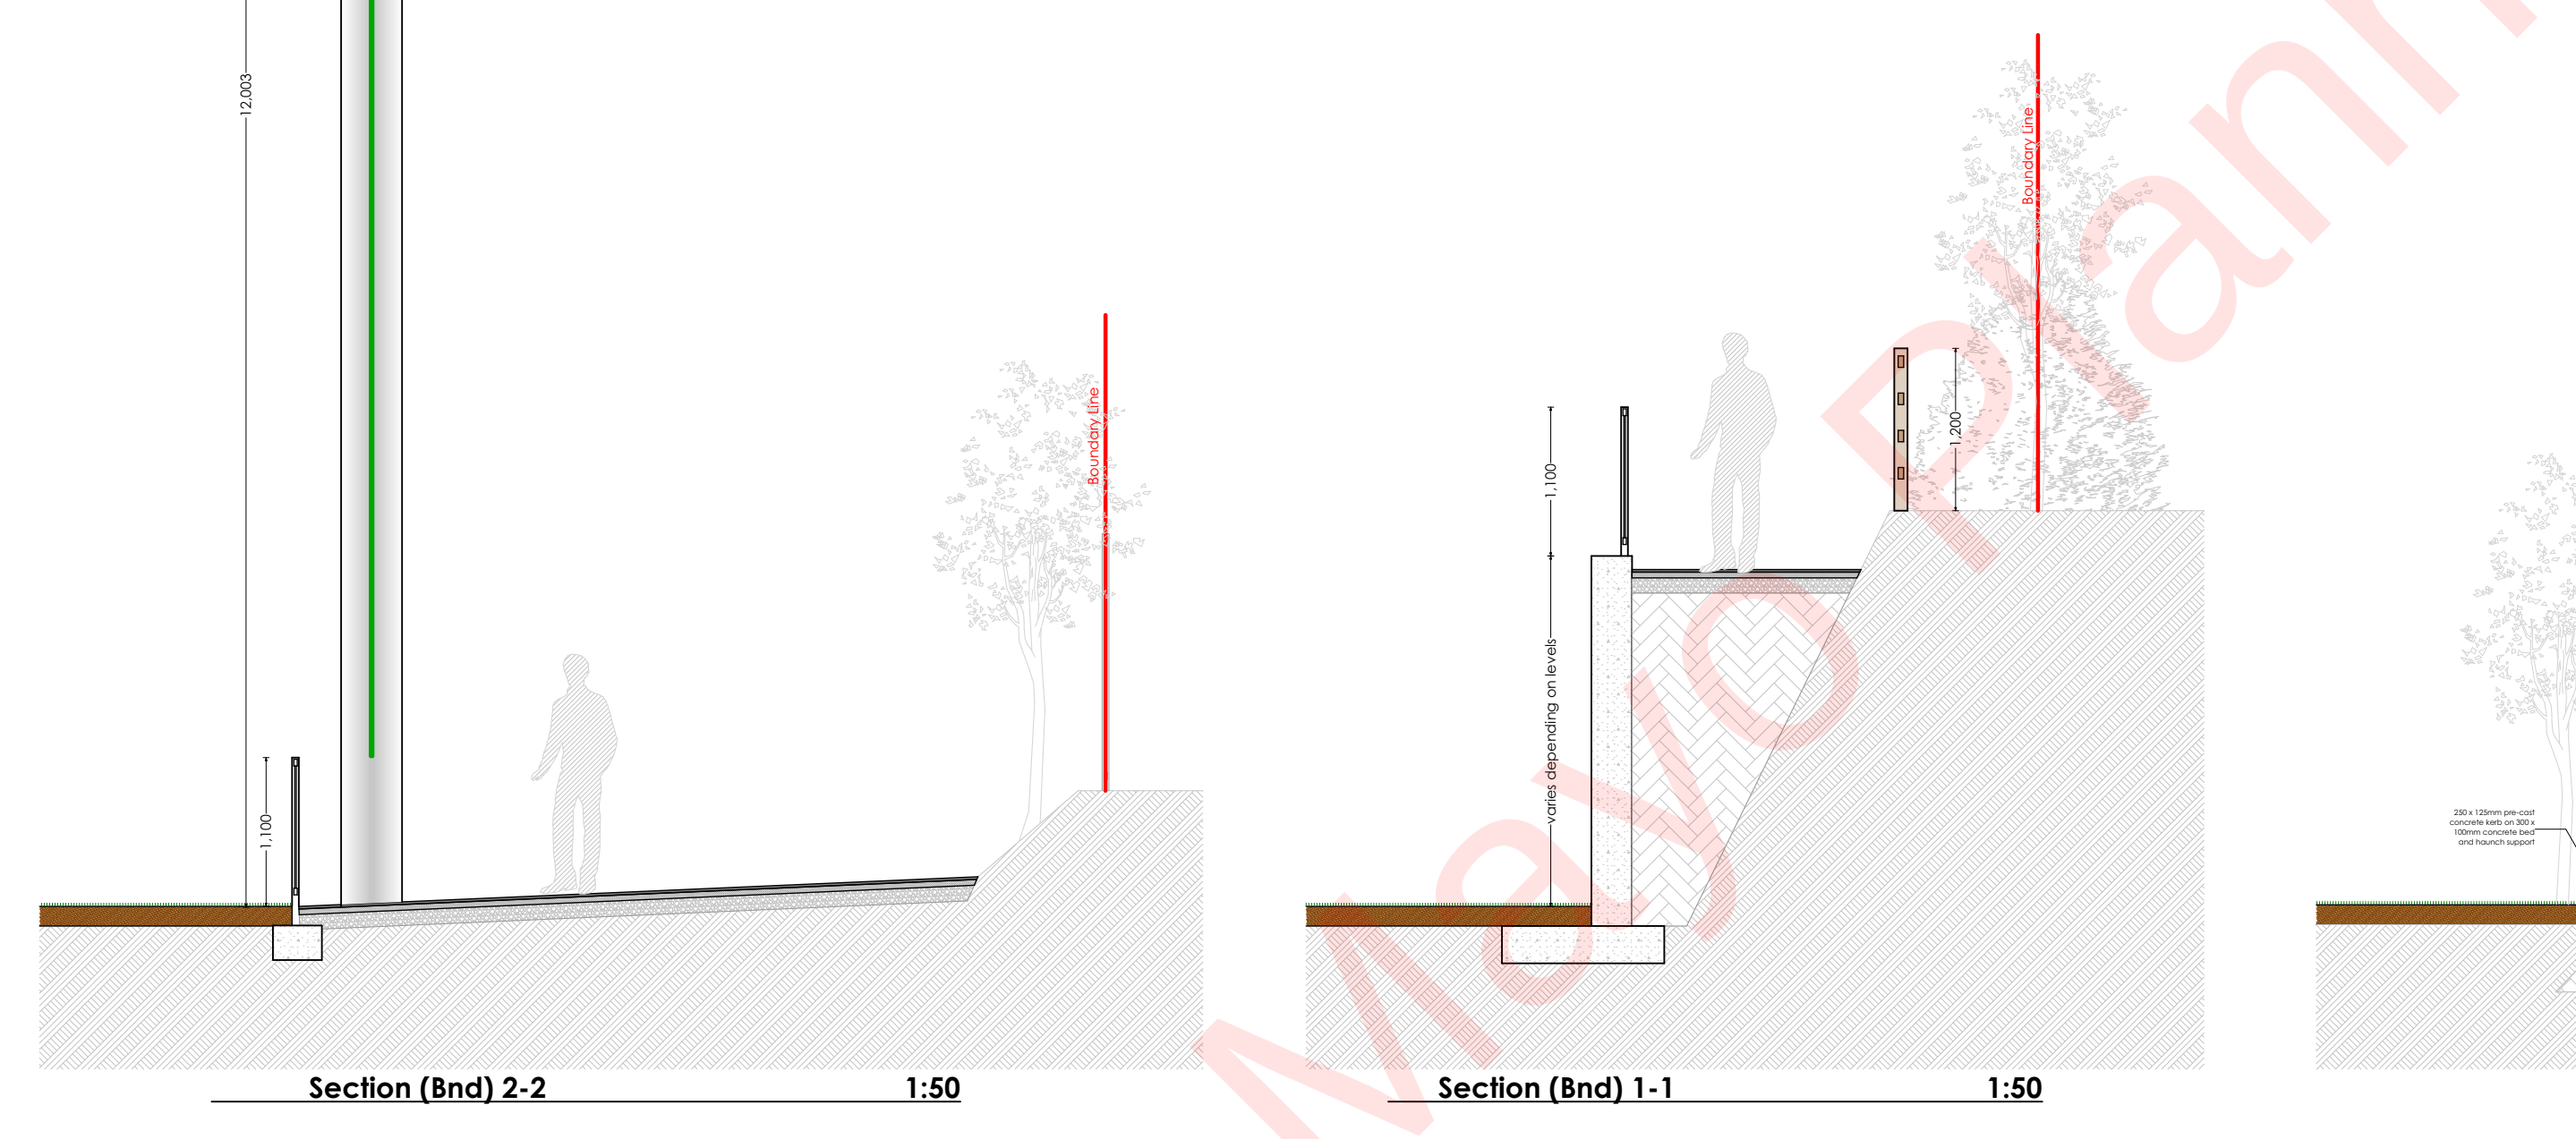

www.sbsassociates.ie
info@sbsassociates.ie

Simon Beale + Associates
Registered Architects

HEAD OFFICE:
The Old School House, Casement St.,
Brimm, Co. Mayo, F20 N9H4
Tel: +353 (0) 94 540170

ROSCOMMON:
Millstream House, Williamstown Rd.,
Castlerea Co. Roscommon, F45 4P79
Tel: +353 (0) 94 25922

DUBLIN:
8 The Mall, Lower Main Street,
Lucan, Co. Dublin, D15 6N24
Tel: +353 (0) 1 862 9636

LONDON:
Unit 5, Rother Business Park,
Pinner, Middlesex, HA5 2EF
Tel: +44 (0) 20 8904 2011

Client:
Kilmorey AGP Company Limited

Project:
Proposed Pitch Development

Site Address:
Culleens Td., Ballina, Co. Mayo

Drawing No:
20-319-A-P-1002

Drawing Title:
Proposed Pitch Layout

Date:
19 January 2026

Drawing Scale:
As Shown @ A0

Drawing Status:
PLANNING PURPOSES ONLY