






NOTES


1. Posts for the fence will be 127mm x 76mm x 2.6m high hot dipped galvanised RSJ
2. Base plate is 200mm long x 200mm wide x 10mm thick base plate with 16mm mounting holes see Detail A.
3. Posts for the fencing will be surface mounted using M16 125mm Rawl bolts or similar approved by the engineer.
4. The posts will be 1.8m centers with timber infill.
5. The timber panels will match the existing timber on the building (Douglas fir) louvered timber 150mm x 25mm.
6. Steel posts to be covered with matching timber also.

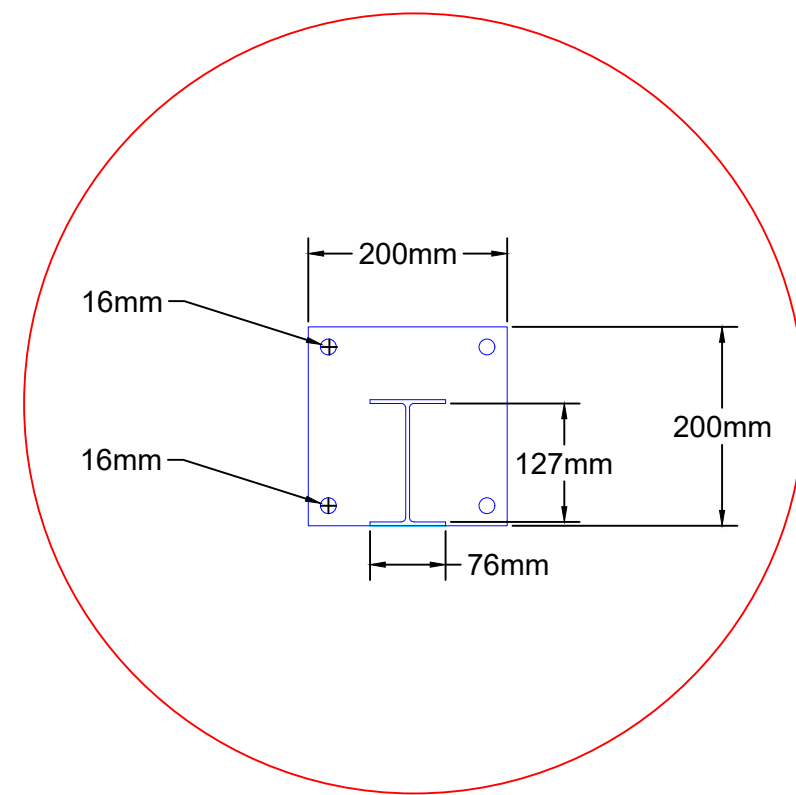

Detail A

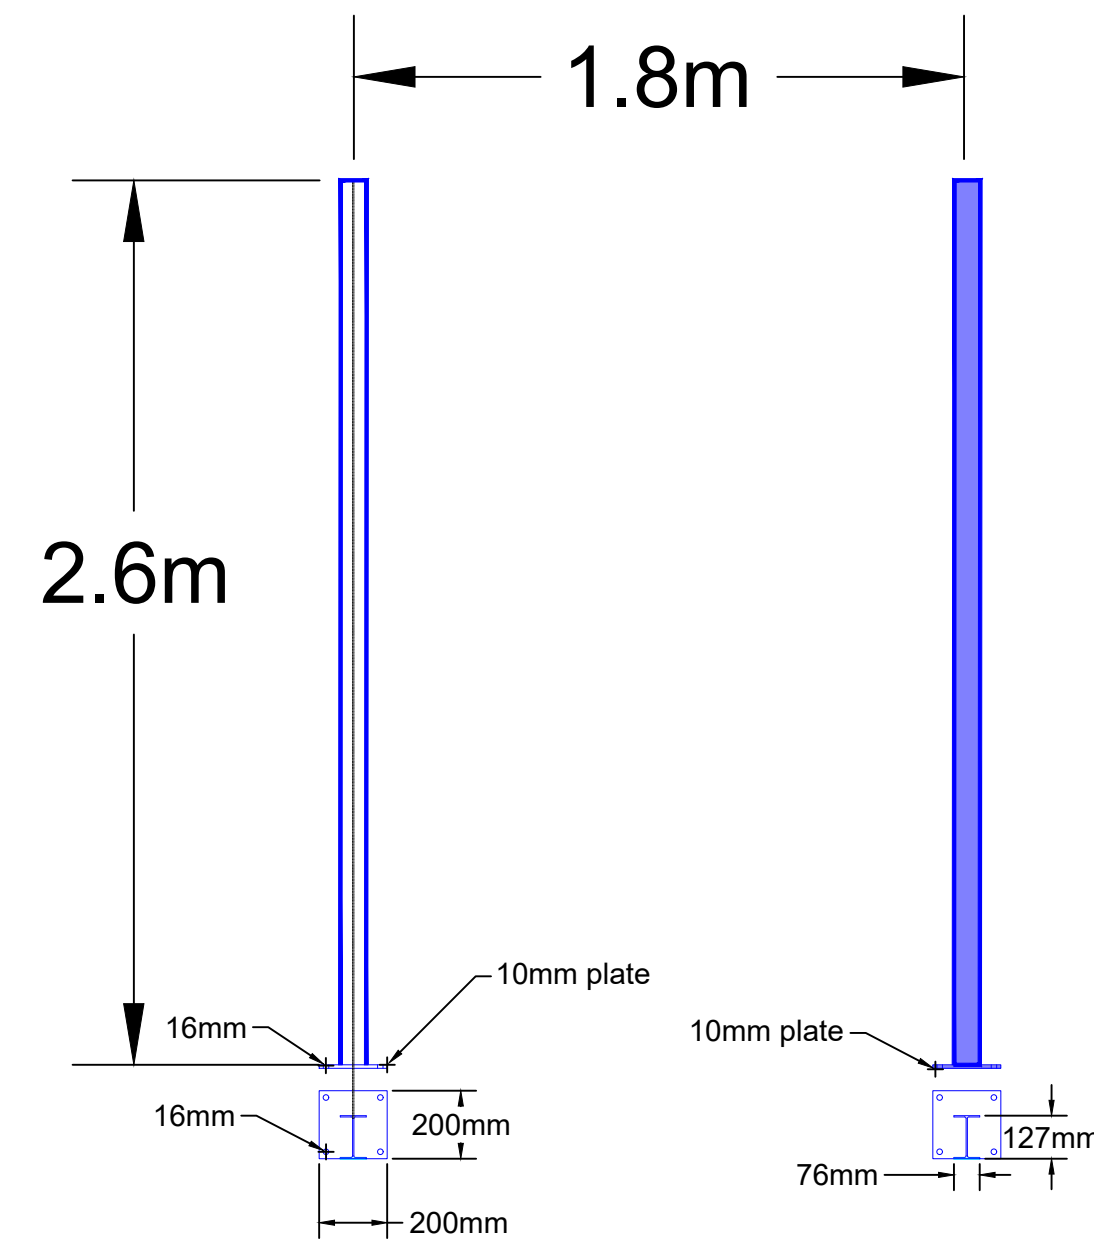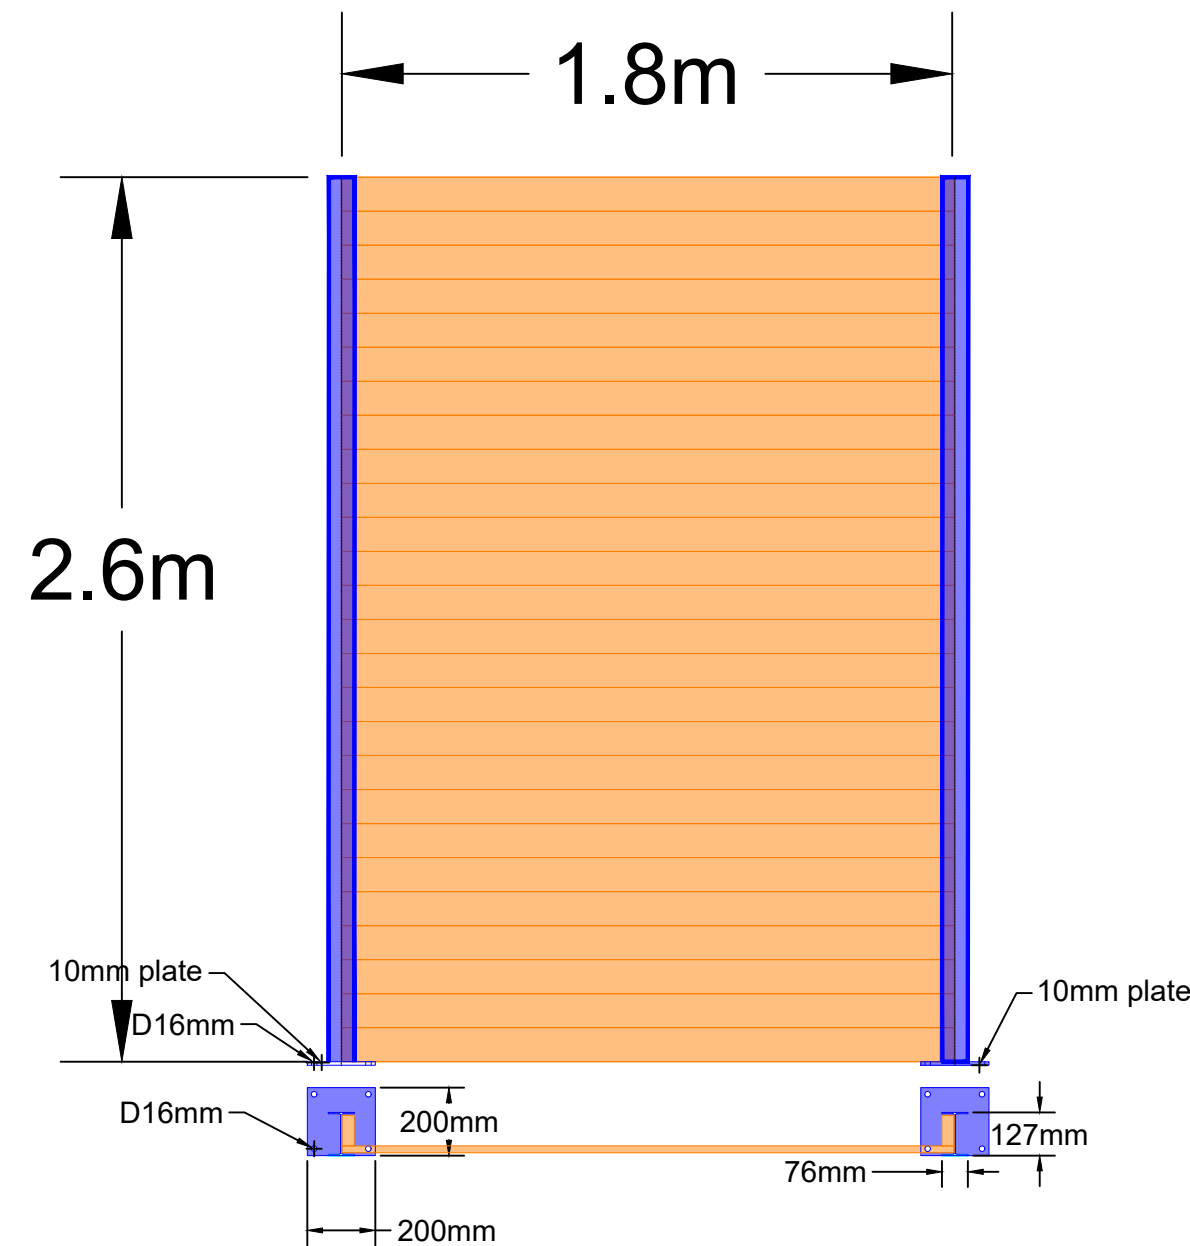

Proposed steel posts
for fencing

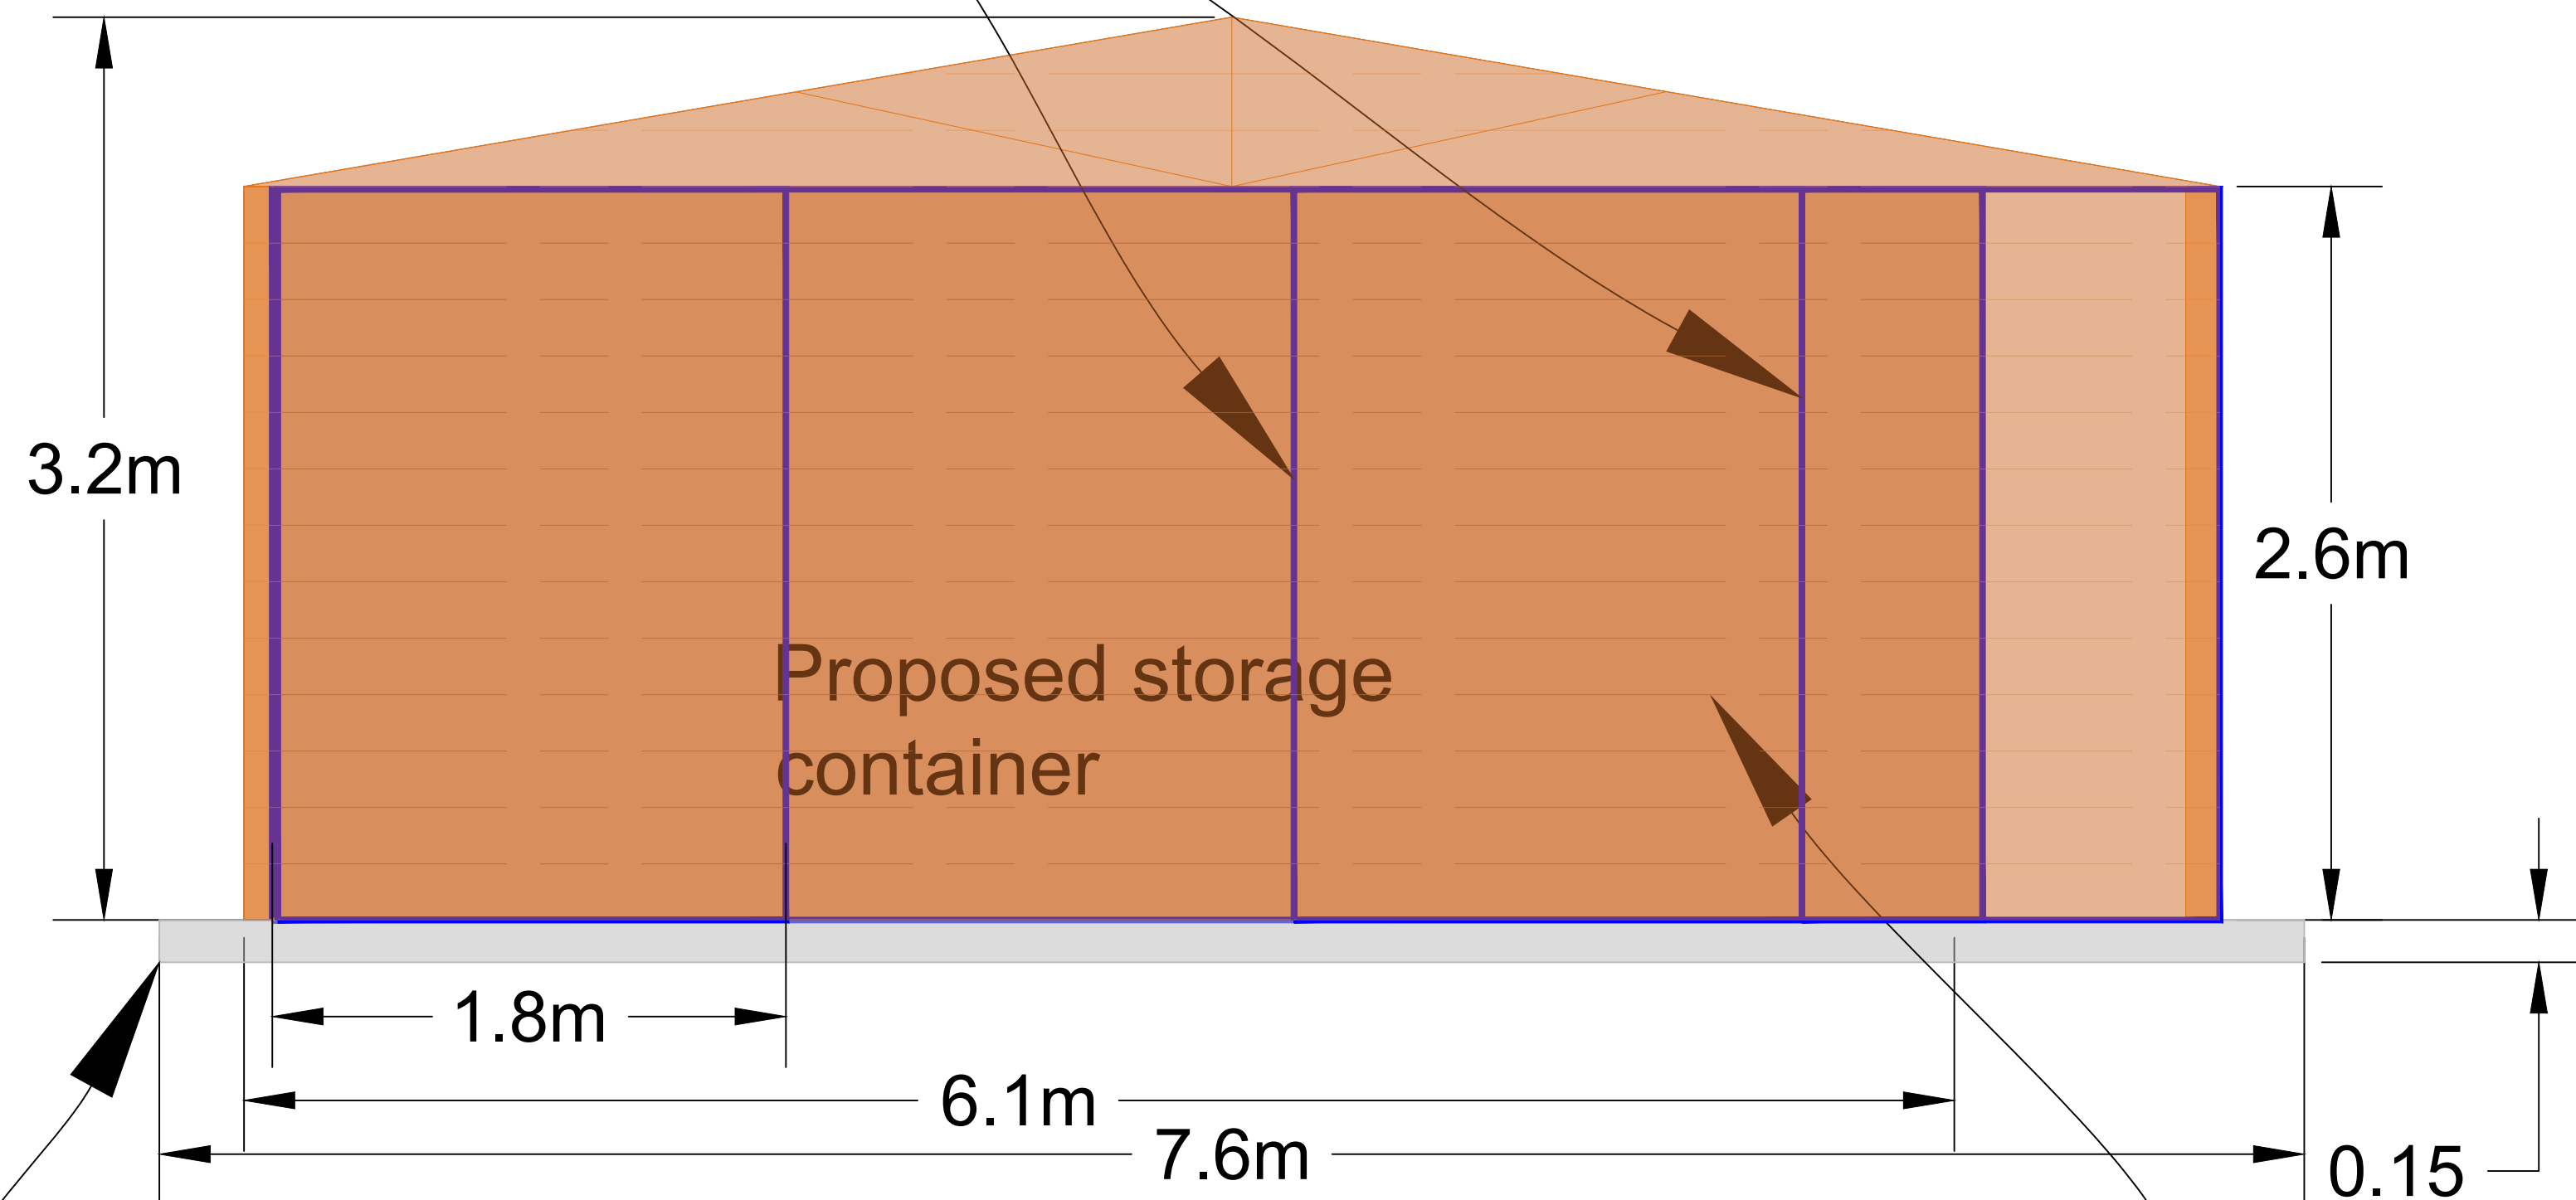

Proposed concrete
base for container

Proposed timber fence to
match existing building

Key:

North Symbol



Existing Concrete



Existing Building



Proposed new fence



Proposed Steel container/posts



Proposed Timber Clad Container



Proposed Site Clearance (Scale: 1:200@ A1)



Rev	By	Date	Description
A	AC	07/2026	

Purpose of Dwg:

- ☐ Information
☐ Part 8
☒ Tender
- ☐ Construction
☐ Safety File
☐ Other

Prepared: AC

Date: July 2026

Checked: BK

Date: July 2026

Approved: JK

Date: July 2026

Horizontal Scale:

As Shown

Vertical Scale:

As Shown

File no.: C&E Projects\2026004 Barrack Hill CRF\03 Final Design\01 Drawings

Project: Barrack Hill Town Park Playground

Location: Carndonagh, Co Donegal

Dwg Title: Proposed Storage End View

Rev: A

Drawing no:
2026004-01-006