




Copyright and ownership of this drawing is vested in QCE Ltd t/a Quinn Consulting Engineers. No part of this document may be reproduced or transmitted in any form or stored in any retrieval system of any nature without the written permission of QCE Ltd as copyright holder except as agreed for use on the project for which the document was originally issued.

All rights reserved by the law of copyright and by international copyright conventions are reserved to QCE Ltd t/a Quinn Consulting Engineers

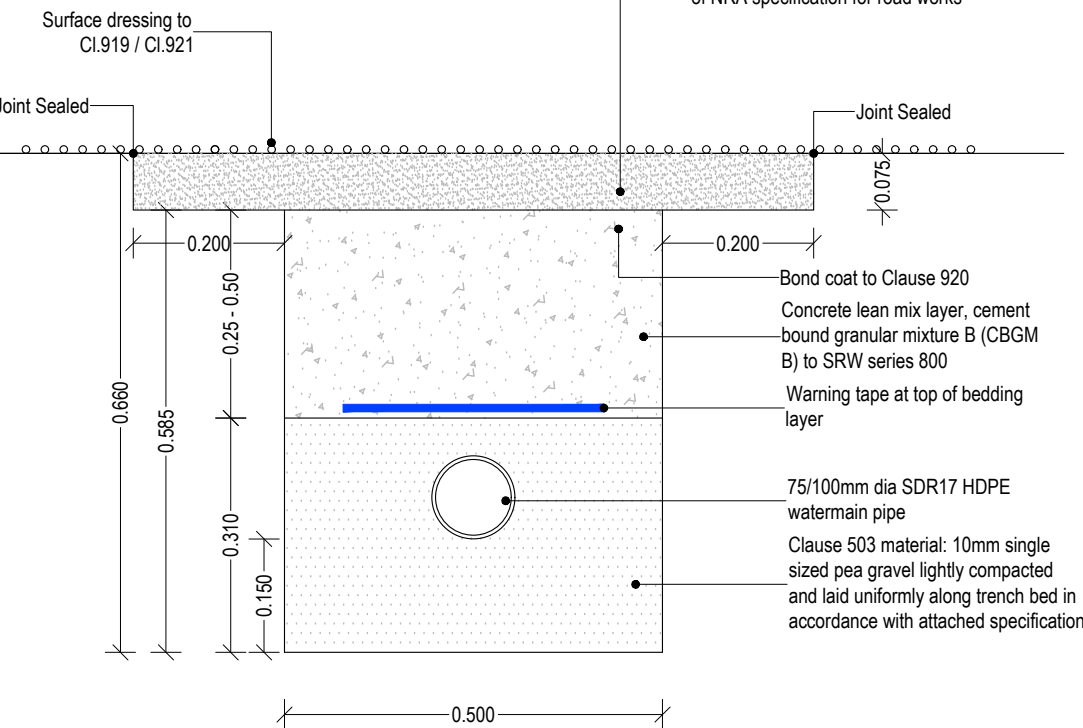

Permanent Reinstatement Details
100mm Diameter Watermain in Grass Verge where side
of trench is more than 1.0m of Paved Edge
Scale 1/10

Permanent Reinstatement Details
50mm Diameter Watermain in Gravel Rural Unbound
Road (Longitudinal Opening) Section C-F
Scale 1/10

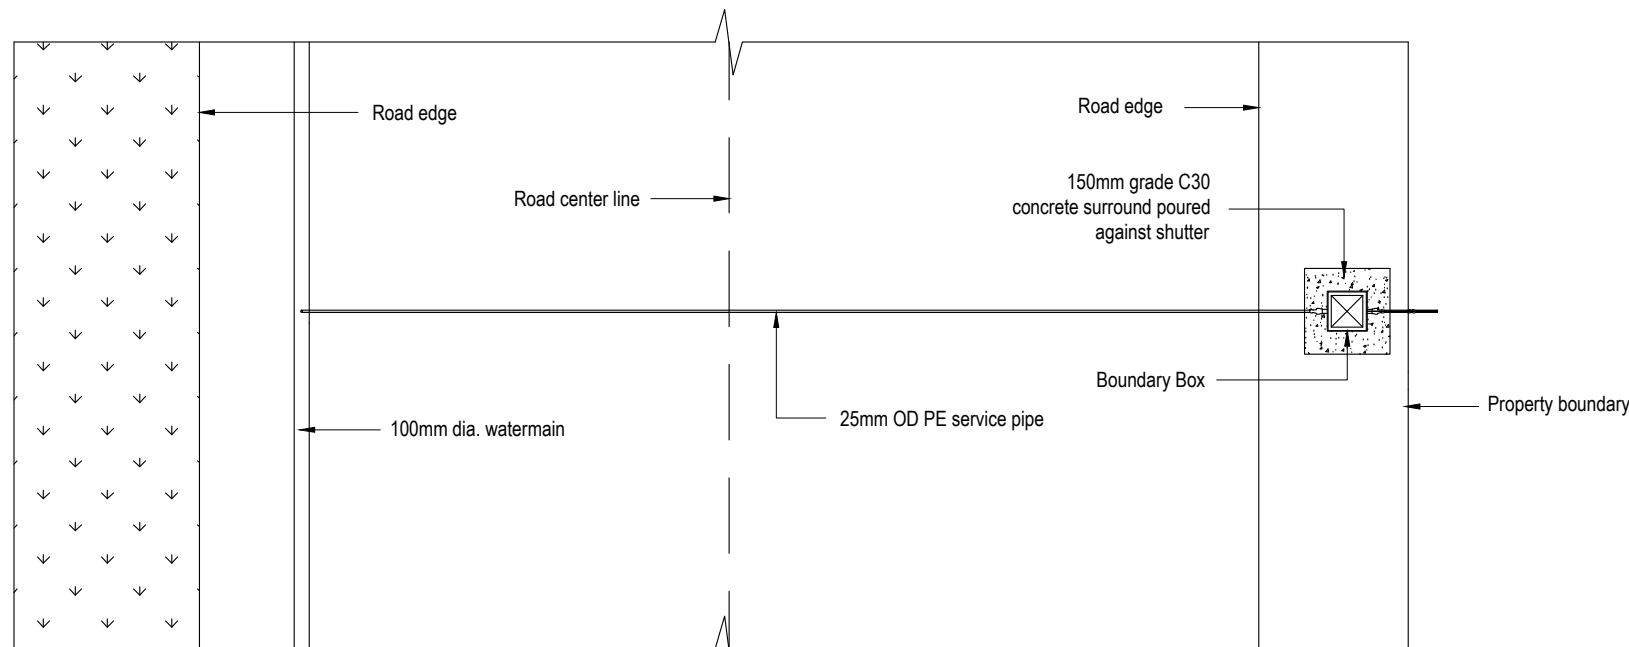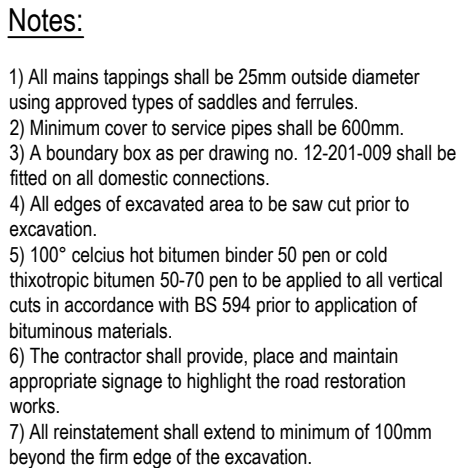

Section Through Domestic Connection Pipe in Road Crossing
Scale 1/10



Notes:

- 1) All edges of excavated areas to be saw cut prior to excavation.
- 2) 40/60 pen bitumen binder or cold chlorotropic bitumen to be applied to all vertical cuts in accordance with BS 594987 prior to application of bituminous materials.
- 3) The contractor shall provide, place and maintain appropriate signage to highlight the road restoration works.
- 4) Reinstatement to extend minimum 100mm beyond the firm edge of the excavation.
- 5) Where trench is excavated across existing tarmac/dry/dry embankment outside of the existing road formation, a trench shall be reinstated with 15mm layer of DBM (dense bitumen macadam) using 14mm nominal size chips and category resistance to polishing PSV60

Rev	Description	Date

Quinn Consulting Engineers
Unit 9A Tracklands Business Park,
Clonroadmore, Ennis, Co. Clare
Phone/Fax 065 6862620. Mobile 0861731073.
E Mail: info@qcceivil.ie