



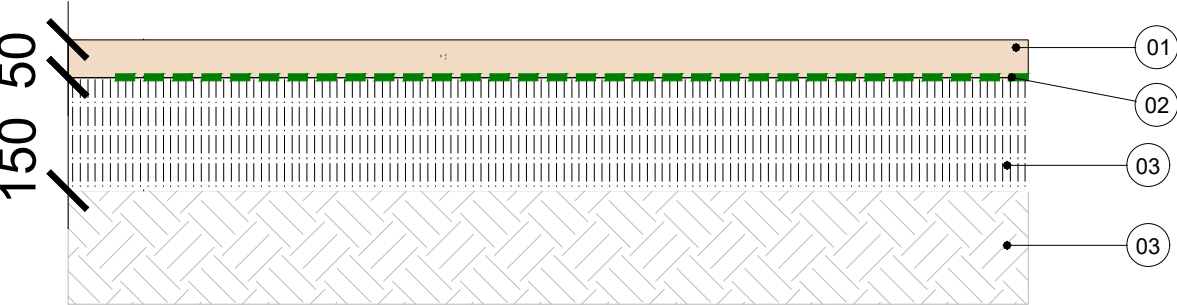

G1 Self Binding Gravel Surface
SCALE: 1:10@A1

NOTES

- 1. Compacted Aggregate**
Ballylusk or similar and approved
Size: fines - 10mm
Depth: 50mm
Installation: compacted layers of 150mm depth
- 2. Geotextile Filter Membrane**
- 3. Sub-base**
Consolidated crushed stone
Depth; To engineers specification.
Grade; 0/31.5mm
- 4. Compacted Ground**

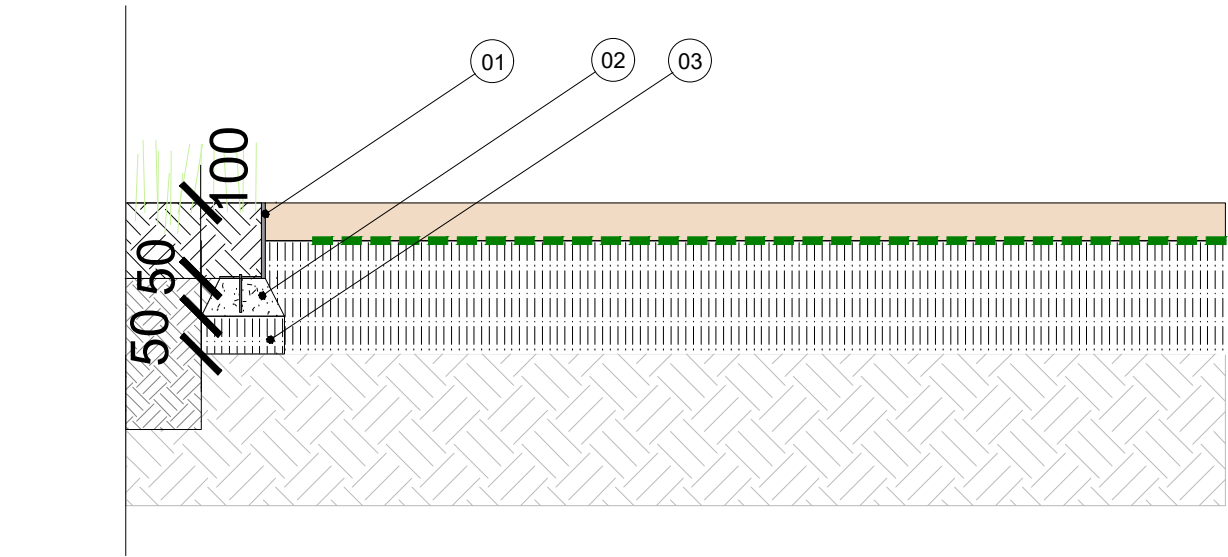

M1 Steel Metal Edging Detail To Self Binding Gravel
SCALE: 1:10@A1

NOTES

- 1. Steel Metal Edge (Flush)**
Product; Fort L profile roll-topped steel edge.
Supplier; Kinley edging suppliers, (UK).
Finish; Galvanized steel finish (flush level finish)
Sizes; 100mm height (flush finish to surface)
Fixings; Spiral Fixing Stakes through edging foot in the pre-punched holes, at a maximum of 300mm centres. Ensure the nails are firmly secured in the ground and down to the foot of the edging.
- 2. Dry Mixed Bedding Layer**
Dry-mix bedding layer (e.g. sharp sand and cement 4:1 mix), with angled finish.
- 3. Sub-base**
Consolidated cl804 to engineers specification. 0/40mm.

DRAWING STATUS

0128/07/2026ETENDERS

REV	DATE	AMENDMENT
-----	------	-----------

CUNNANE STRATTON REYNOLDS

LAND PLANNING & DESIGN

DUBLIN, CORK & GALWAY
GAINSBORO HOUSE, 24 SUFFOLK STREET, DUBLIN 2, D02 KF65
TEL 01 661 0419
EMAIL info@csrlandplan.ie

PROJECT: IDA BUSINESS AND TECHNOLOGY PARK, PARKMORE EAST, CO. GALWAY DRAWING: Hard Landscaping Details - Surfaces & Edges DRAWING NO: 25330-3-901	DATE: JULY 2026
	SCALE: 1:10@A1
	DRAWN: AQ
	CHECKED: RH