


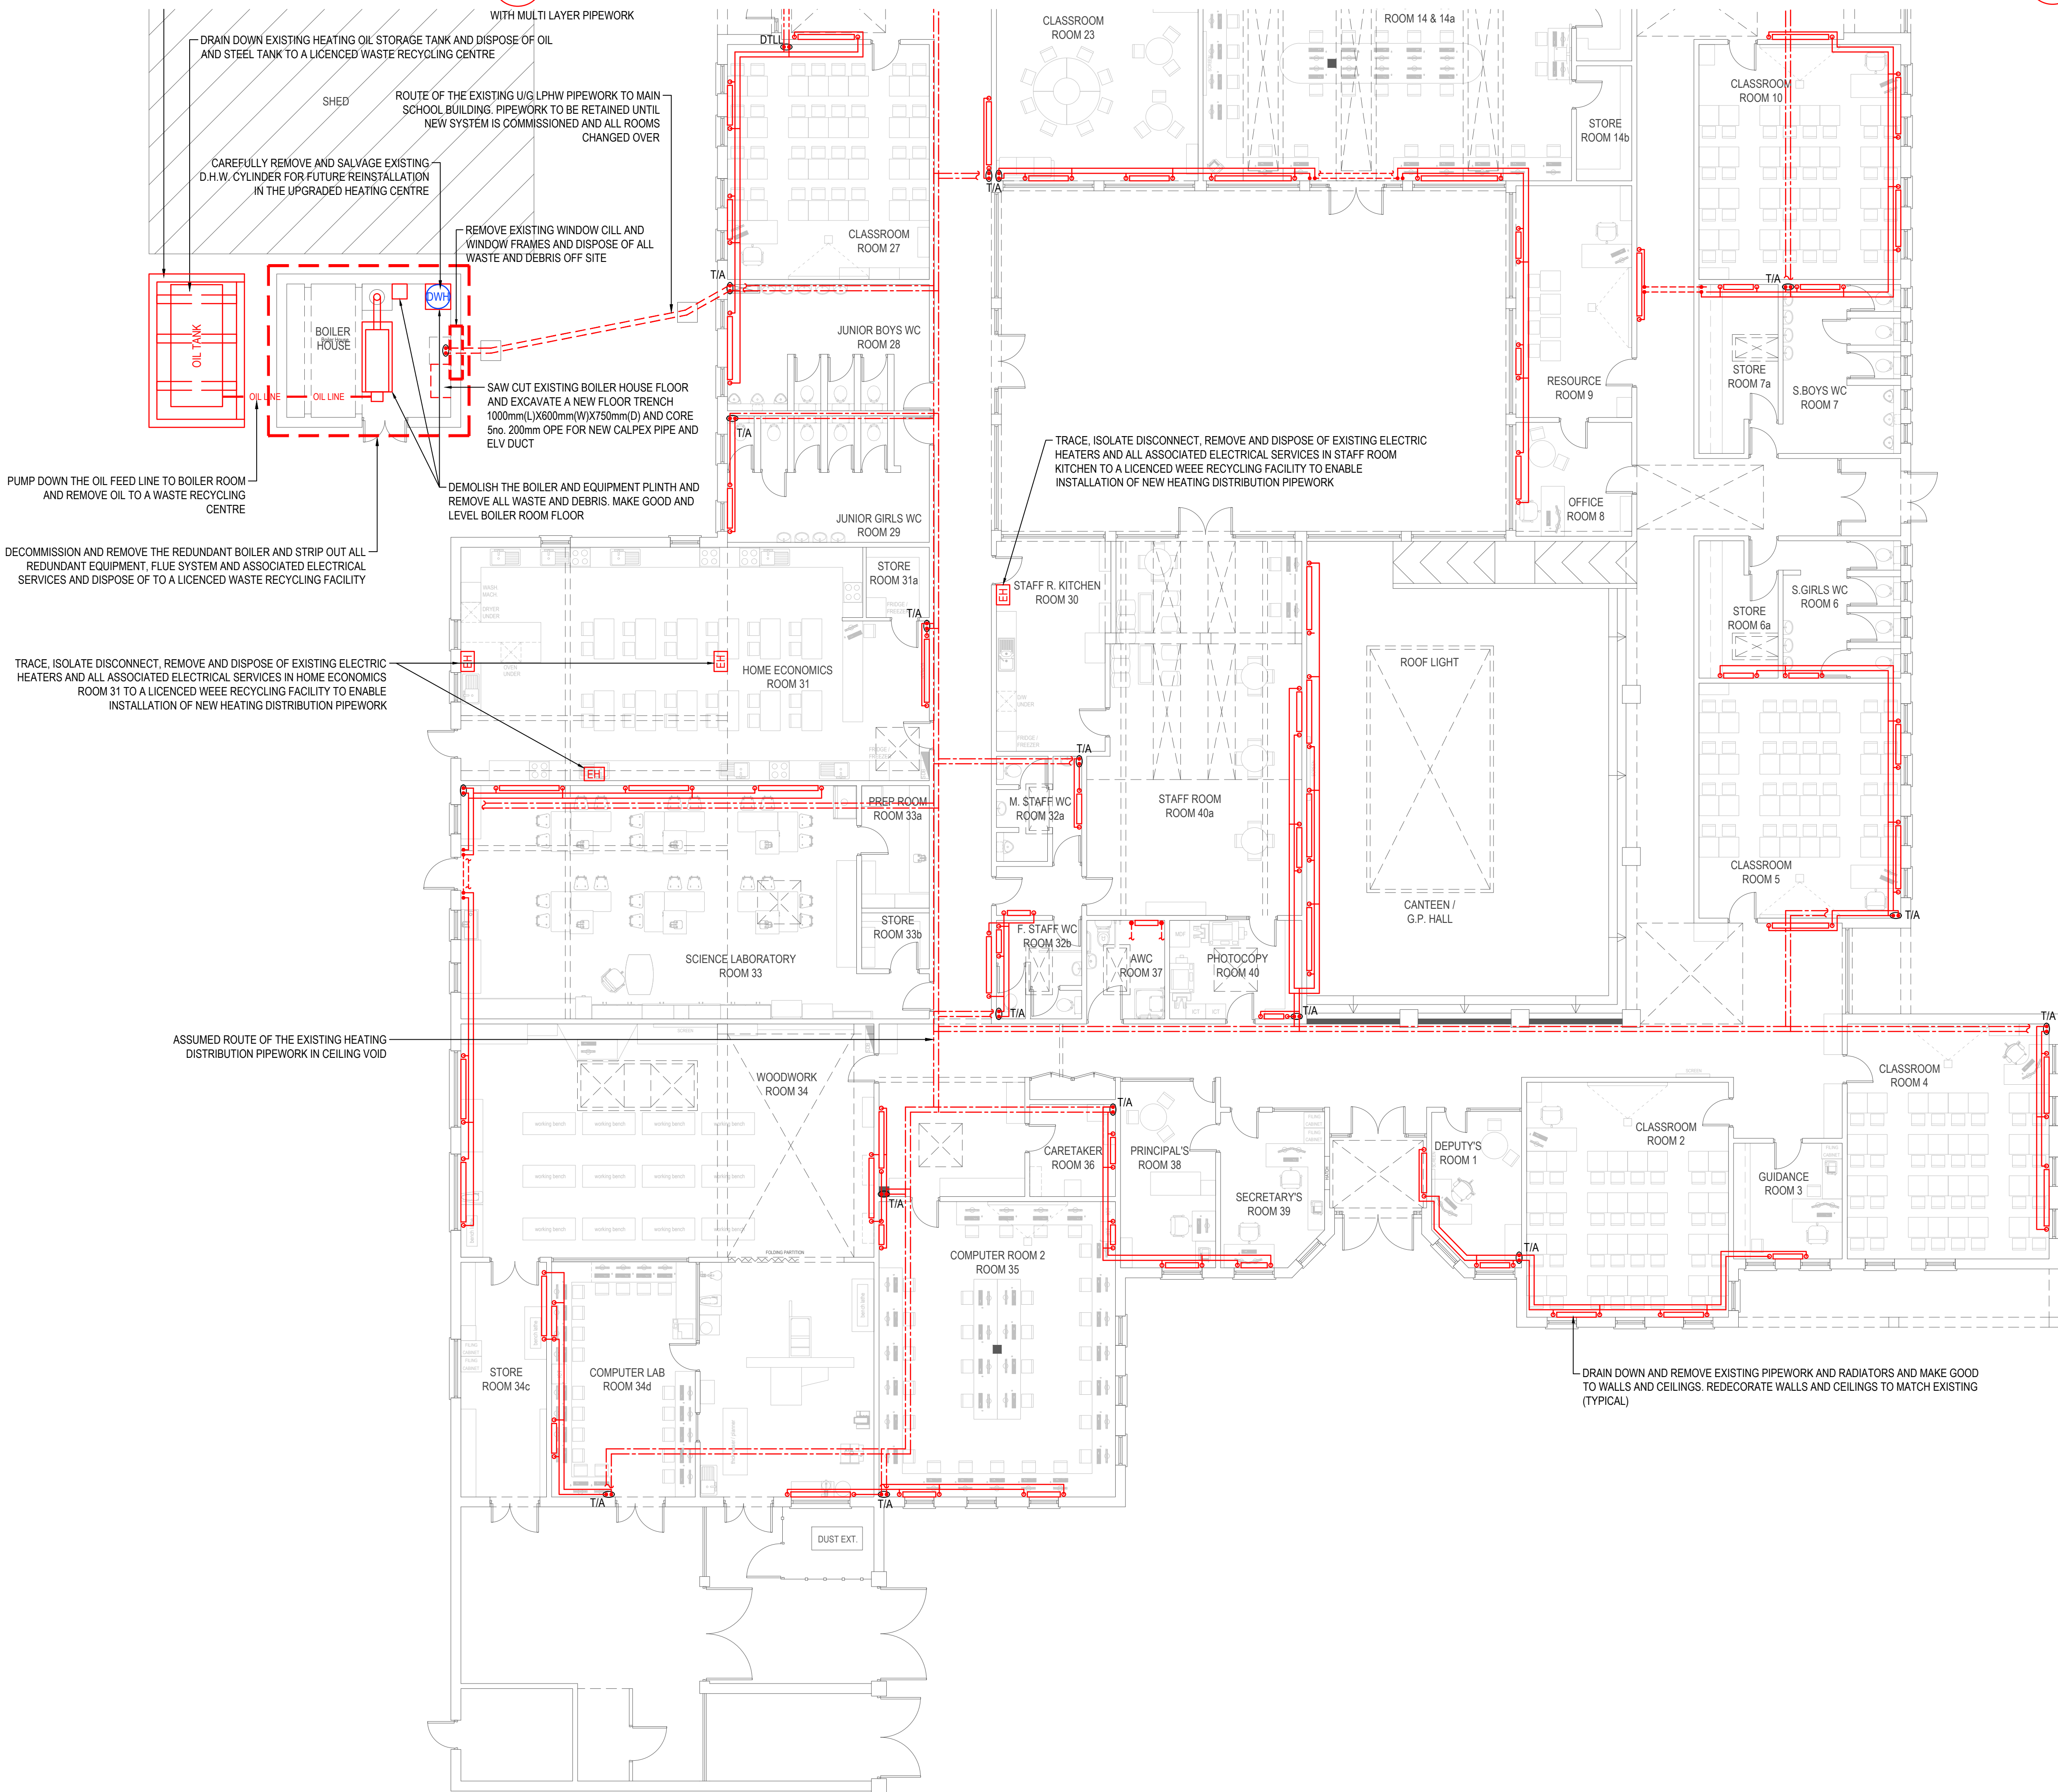

NOTES:

- THIS DRAWING IS INDICATIVE ONLY AND SHALL BE READ IN CONJUNCTION WITH THE SPECIFICATION & ALL OTHER RELEVANT DRAWINGS.
- THIS DRAWING MUST NOT BE SCALED. WORK TO FIGURED & SITE OBTAINED DIMENSIONS ONLY.
- THE MECHANICAL CONTRACTOR IS RESPONSIBLE FOR COMPLETING ALL BUILDERS WORK AS SPECIFIED IN THE TENDER DOCUMENTS INCLUDING OPENING UP CEILINGS, CORING OPES, MAKING GOOD AND REINSTATEMENT AND REDECORATION.
- CONTRACTOR SHALL HEAVY DUTY LAY RAM BOARD IN ALL ROOMS TO PROTECT FLOORING FROM DAMAGE / STAINING FROM WATER LEAKS DURING STRIP OUT DEMOLITION WORKS AND NEW INSTALLATION WORKS.

ANNOTATIONS & LEGEND OF SYMBOLS

- INDICATES PIPEWORK RUN UNDER FLOOR
- INDICATES PIPEWORK RUN AT LOW LEVEL
- INDICATES PIPEWORK RUN AT HIGH LEVEL
- INDICATES PIPEWORK RUN IN ATTIC / CEILING VOID
- INDICATES RISE/DROP IN PIPEWORK
- "D.T.L.L." INDICATES "DROP TO LOW LEVEL"
- "F/A" INDICATES "FROM ABOVE"
- "T/A" INDICATES "TO ABOVE"
- "F/B" INDICATES "FROM BELOW"
- "A.P." ANCHOR POINT
- EXISTING RADIATOR TO BE REMOVED
- EXISTING ELECTRIC HEATER TO BE REMOVED
- EXISTING DOMESTIC HOT WATER CYLINDER TO BE CAREFULLY REMOVED AND SALVAGED FOR FUTURE REINSTALLATION IN THE UPGRADED HEATING CENTRE

TO	TENDER ISSUE	LL	JF	JF	29/07/26
REV	DESCRIPTION	BY	CHK	APP	DATE

CLIENT:

LIMERICK AND CLARE EDUCATION AND TRAINING BOARD
CAPITAL PROCUREMENT SECTION
STATION ROAD, ENNIS, CO CLARE

CAMPUS:

SCARIFF COMMUNITY COLLEGE
DREWSBOROUGH, SCARIFF, Co CLARE V94 Y9W2



SHANACLOGH,
CAPPAAWHITE,
Co. TIPPERARY.

TEL: +353 (0) 62 75929
EMAIL: info@force.ie
WEB: www.force.ie

Project:

HEATING SERVICES UPGRADE & GAS CONVERSION
EMERGENCY WORKS PROJECT 2026

Drawing Title:

EXISTING HEATING SERVICES LAYOUT AND
PROPOSED STRIP OUT & DEMOLITIONS WORKS

Scale	Drawn	Checked	Approved	Date
AS SHOWN @ A1	LL	JF	JF	29/07/2026
Project No.	Type	Drawing No.	Revision	
2625	M	2625-MH-01 SHEET 1	T0	

APPROVAL ☐ INFORMATION ☐ TENDER ☒ CONTRACT ☐ CONSTRUCTION ☐