


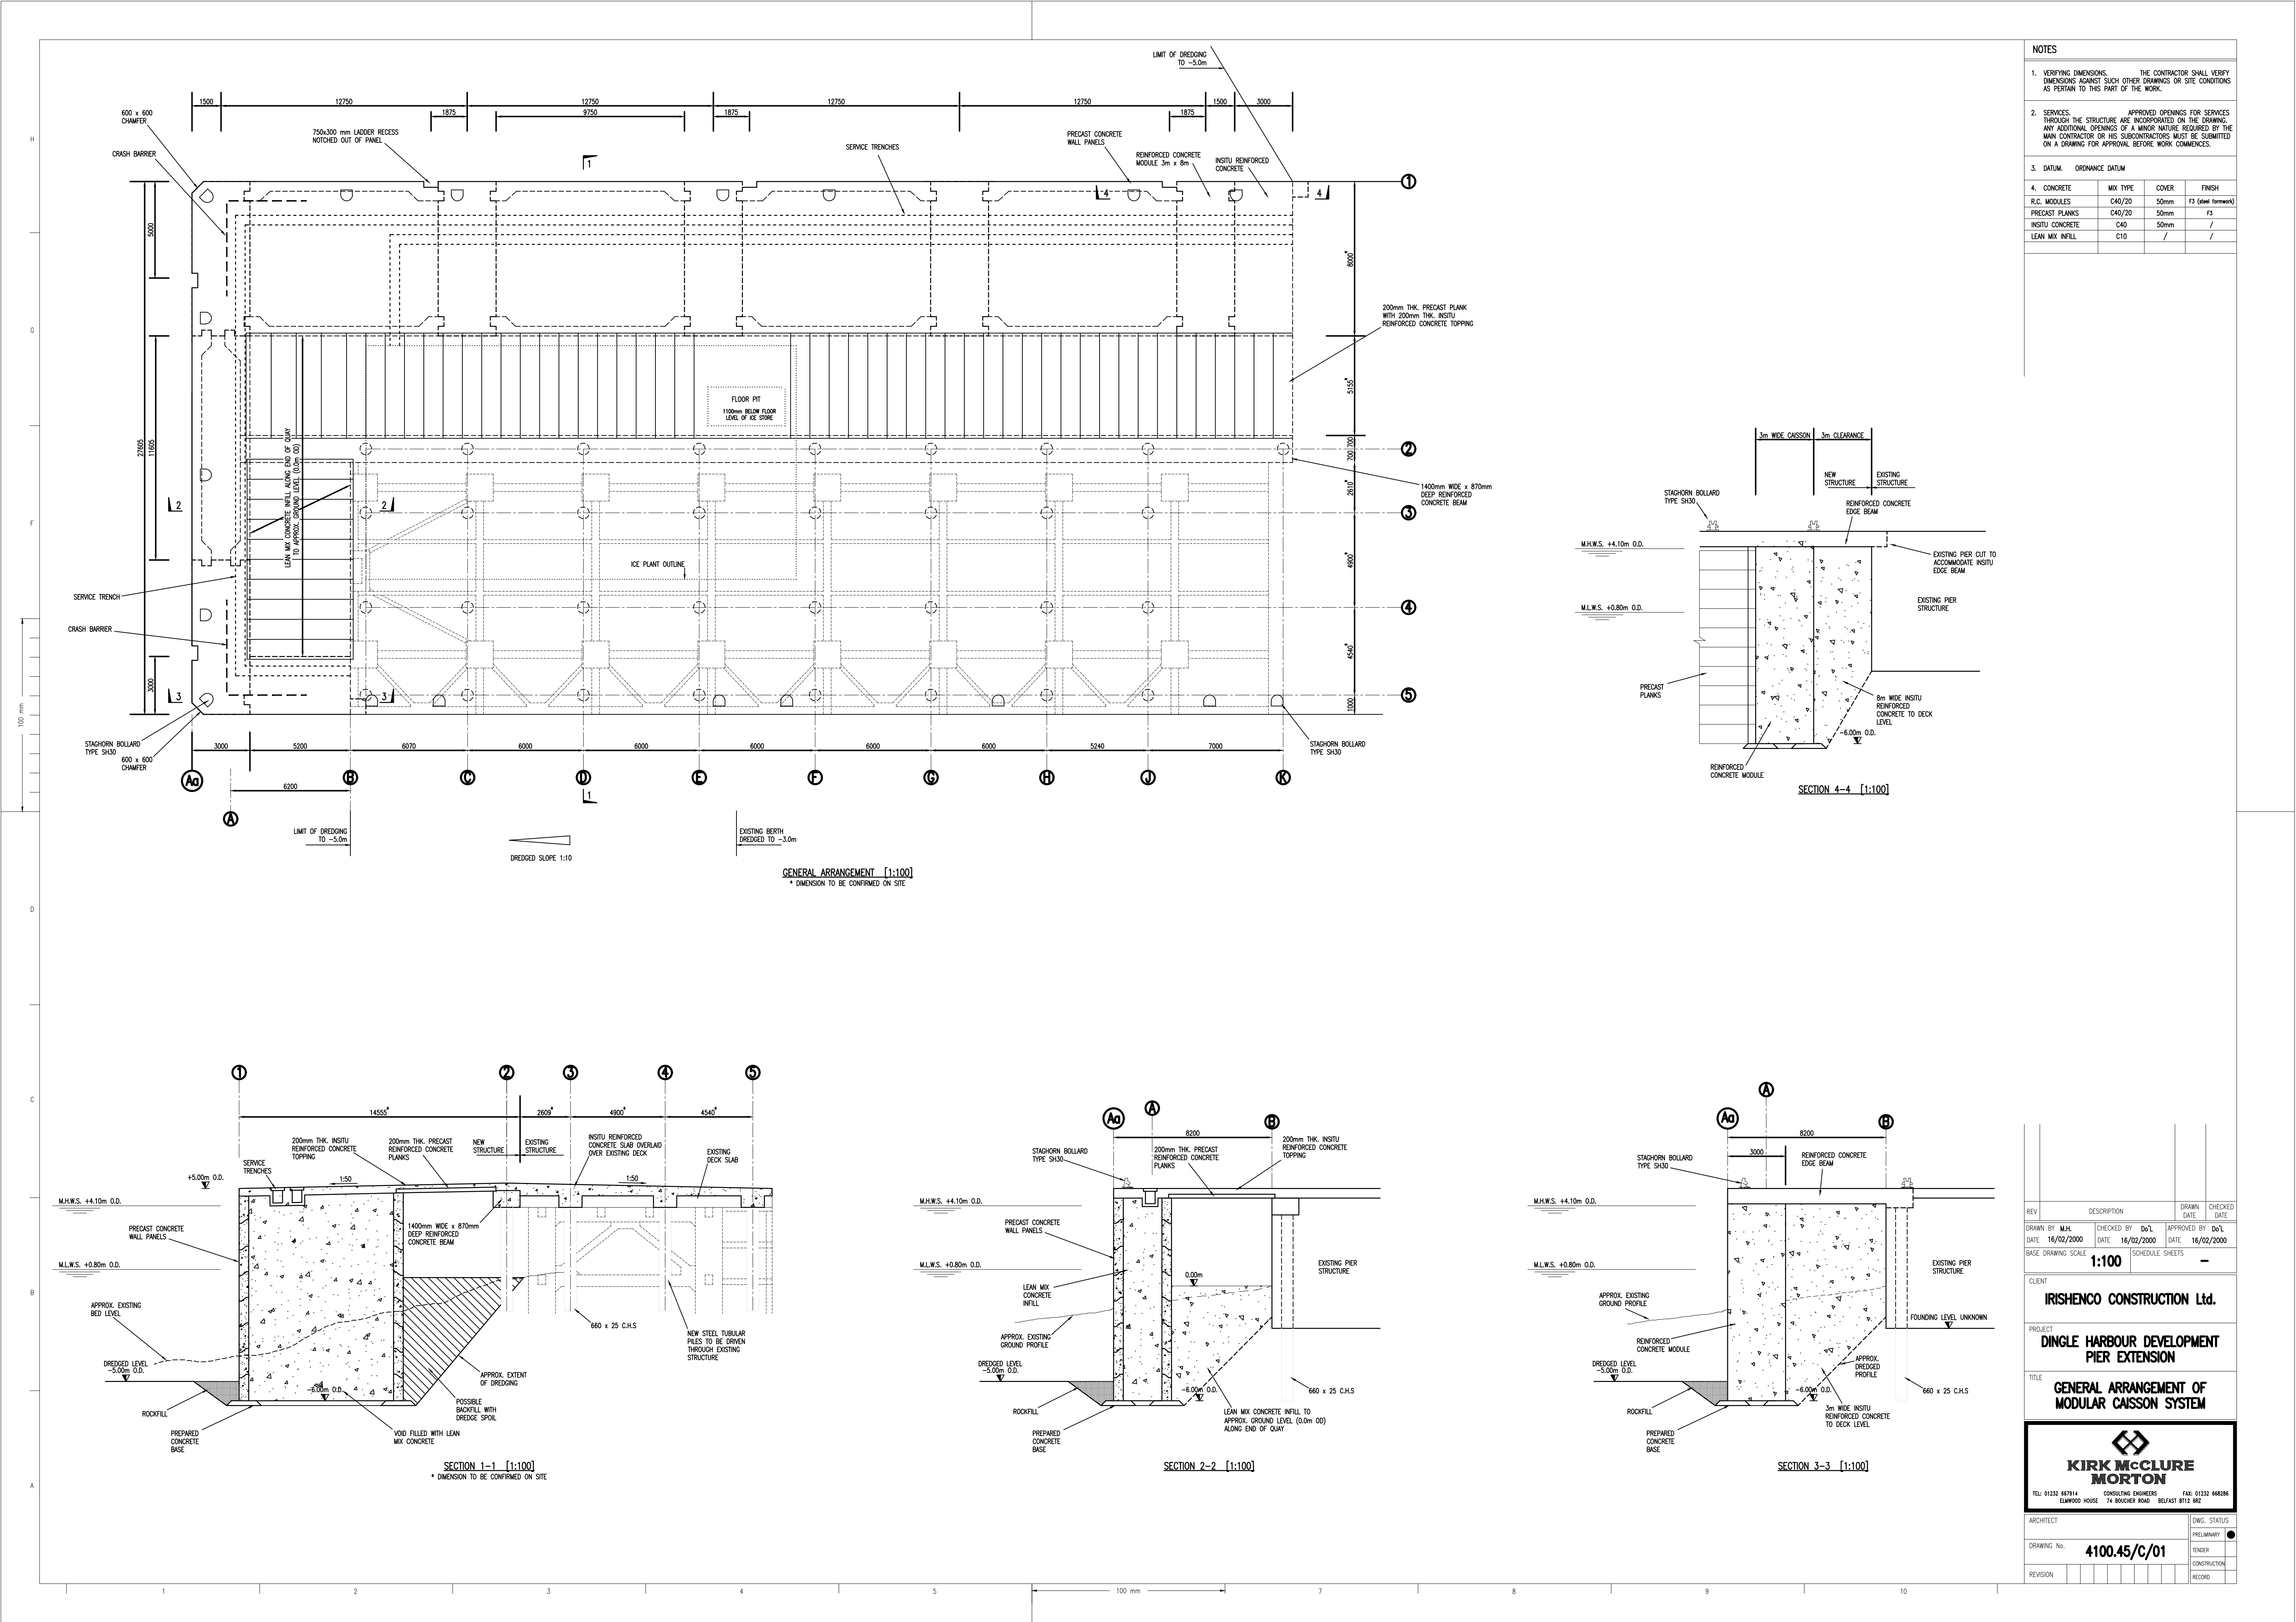

NOTES

1. VERIFYING DIMENSIONS. THE CONTRACTOR SHALL VERIFY DIMENSIONS AGAINST SUCH OTHER DRAWINGS OR SITE CONDITIONS AS PERTAIN TO THIS PART OF THE WORK.
2. SERVICES. APPROVED OPENINGS FOR SERVICES THROUGH THE STRUCTURE ARE INCORPORATED ON THE DRAWING. ANY ADDITIONAL OPENINGS OF A MAJOR NATURE REQUIRED BY THE MAIN CONTRACTOR OR HIS SUBCONTRACTORS MUST BE SUBMITTED ON A DRAWING FOR APPROVAL BEFORE WORK COMMENCES.

3. DATUM. ORDNANCE DATUM

4. CONCRETE	MIX TYPE	COVER	FINISH
R.C. MODULES	C40/20	50mm	F3 (steel formwork)
PRECAST PLANKS	C40/20	50mm	F3
INSITU CONCRETE	C40	50mm	/
LEAN MIX INFILL	C10	/	/

ARCHITECT	DWG. STATUS
PRELIMINARY	
DRAWING No. 4100.45/C/01	TENDER
REVISION	CONSTRUCTION
	RECORD