
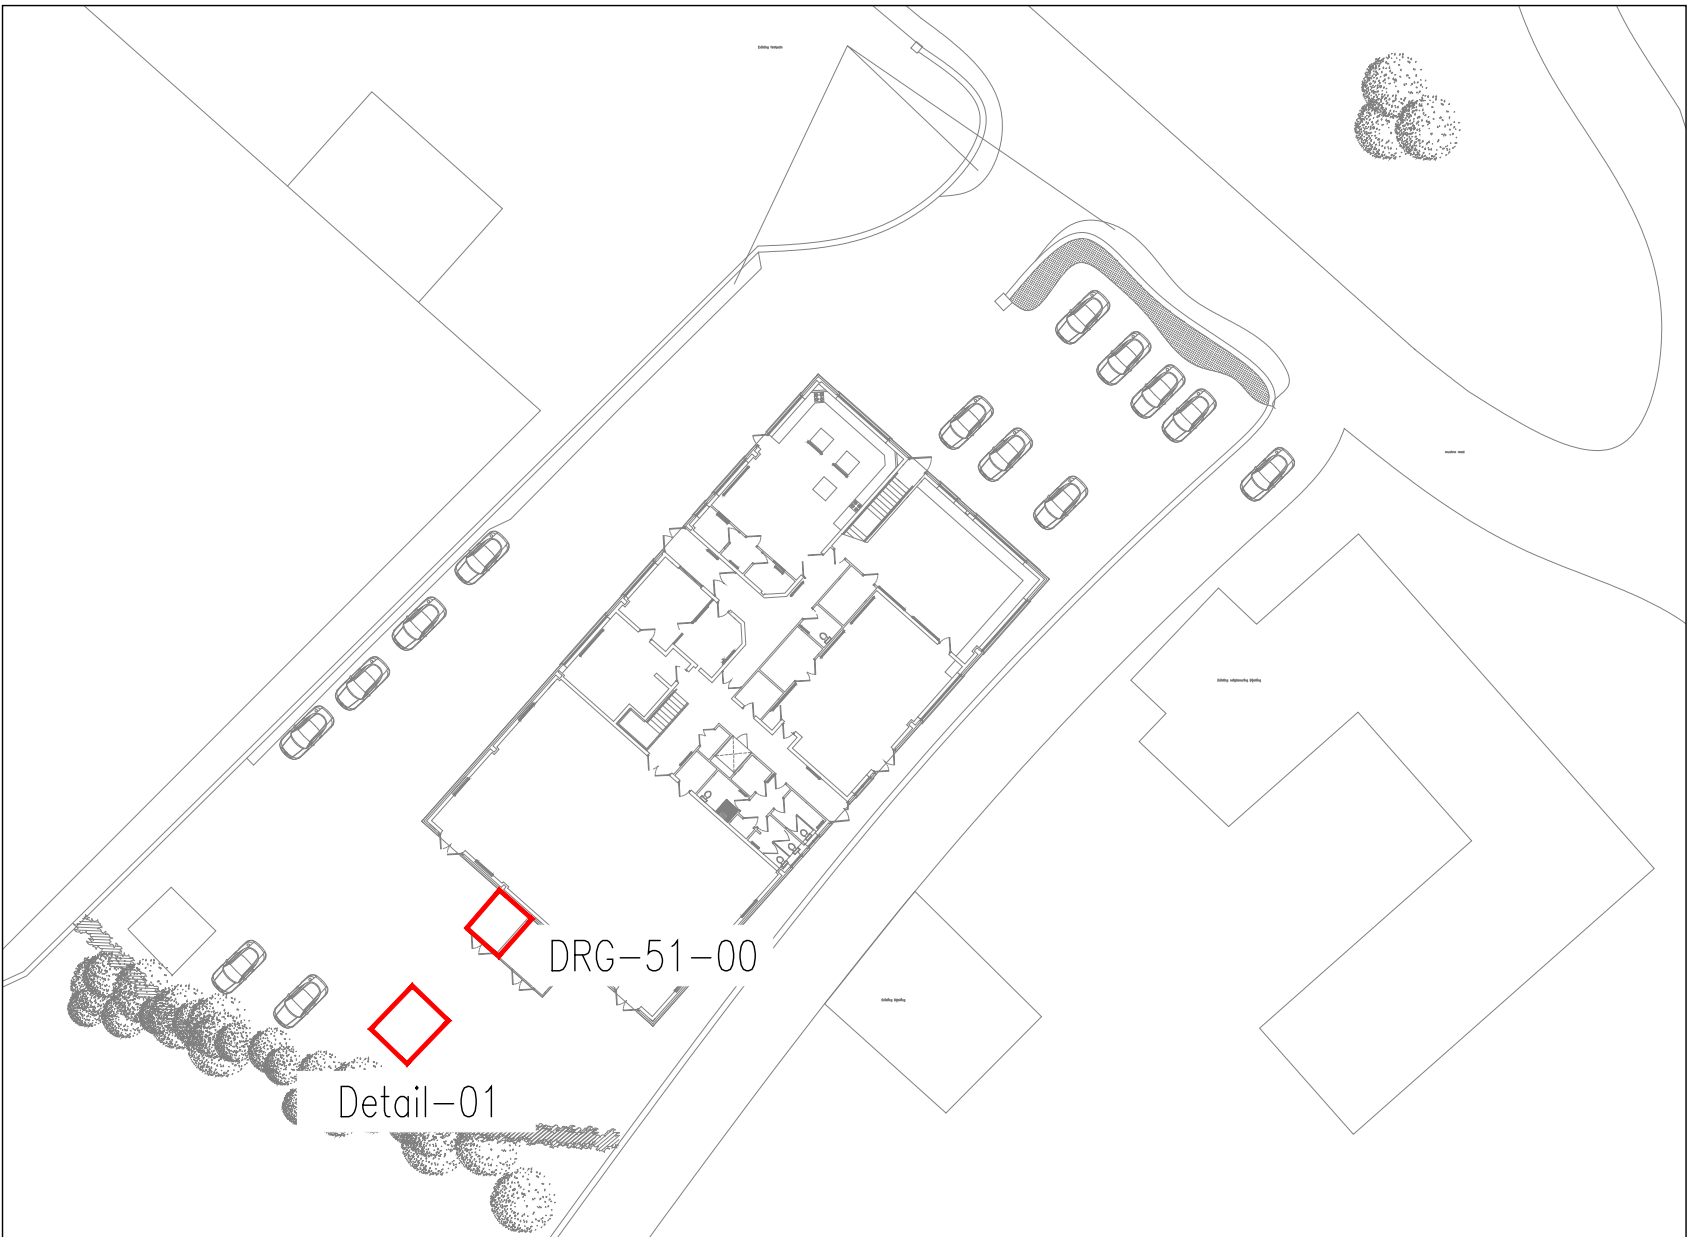
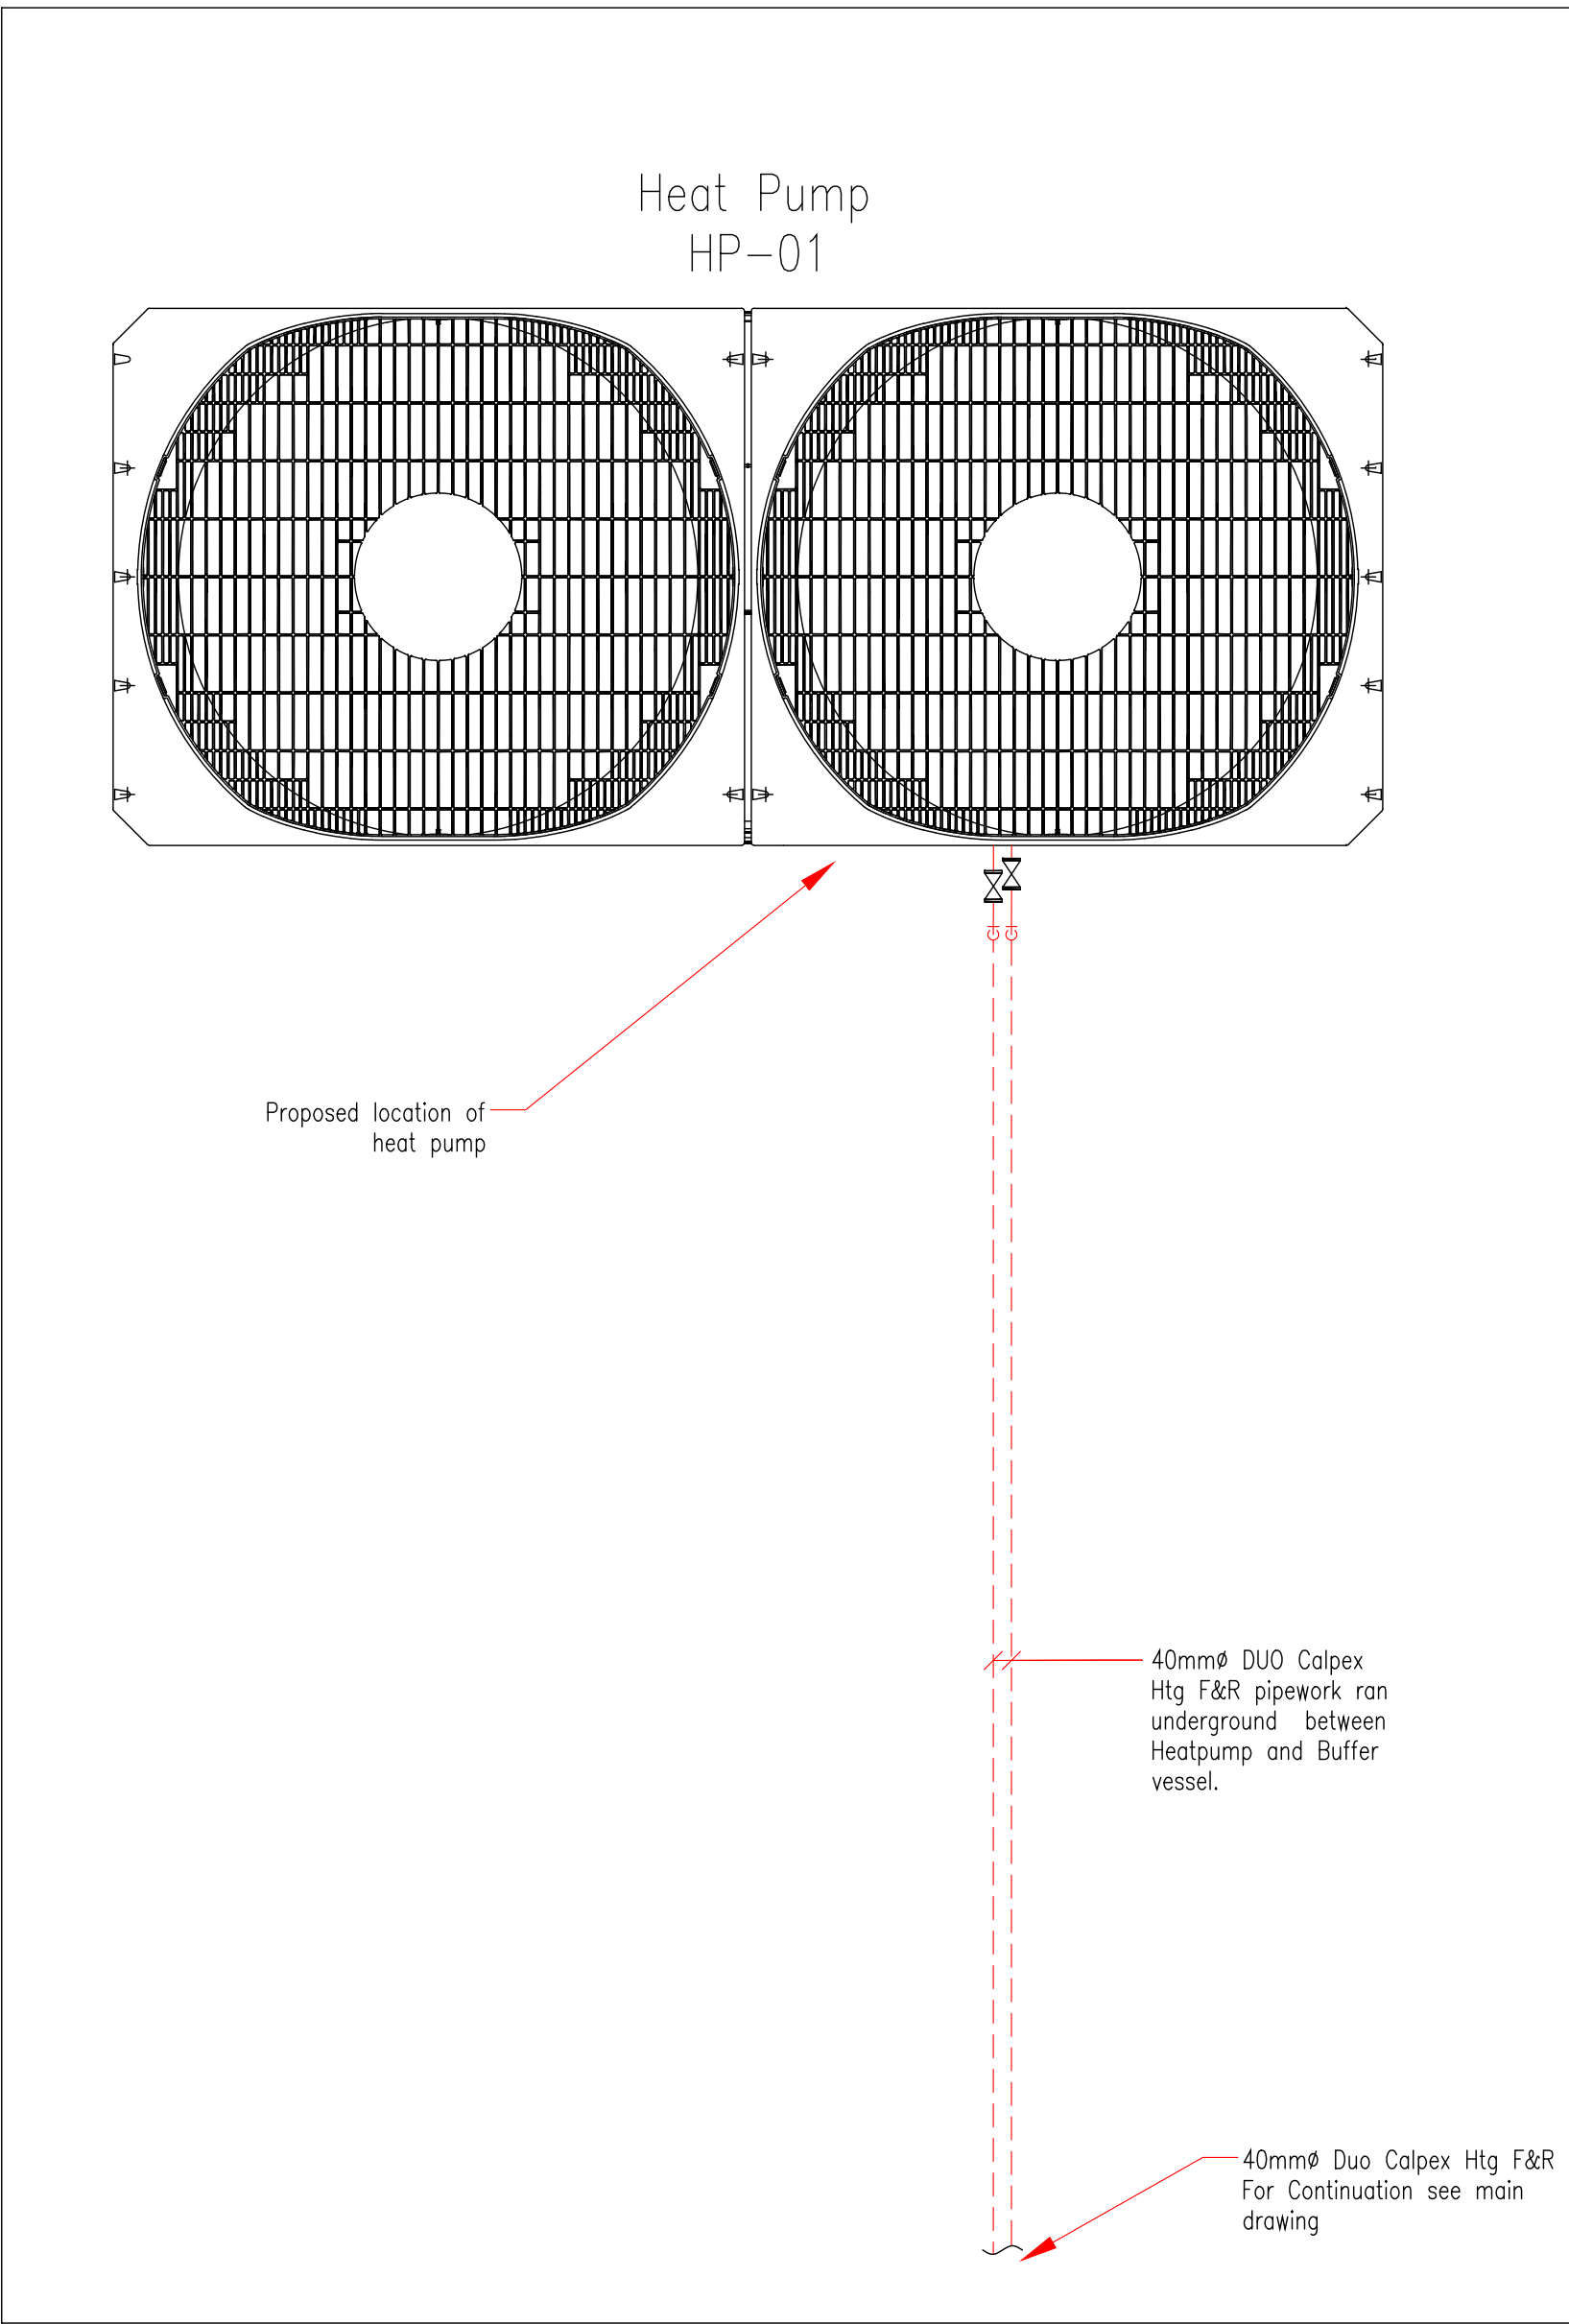


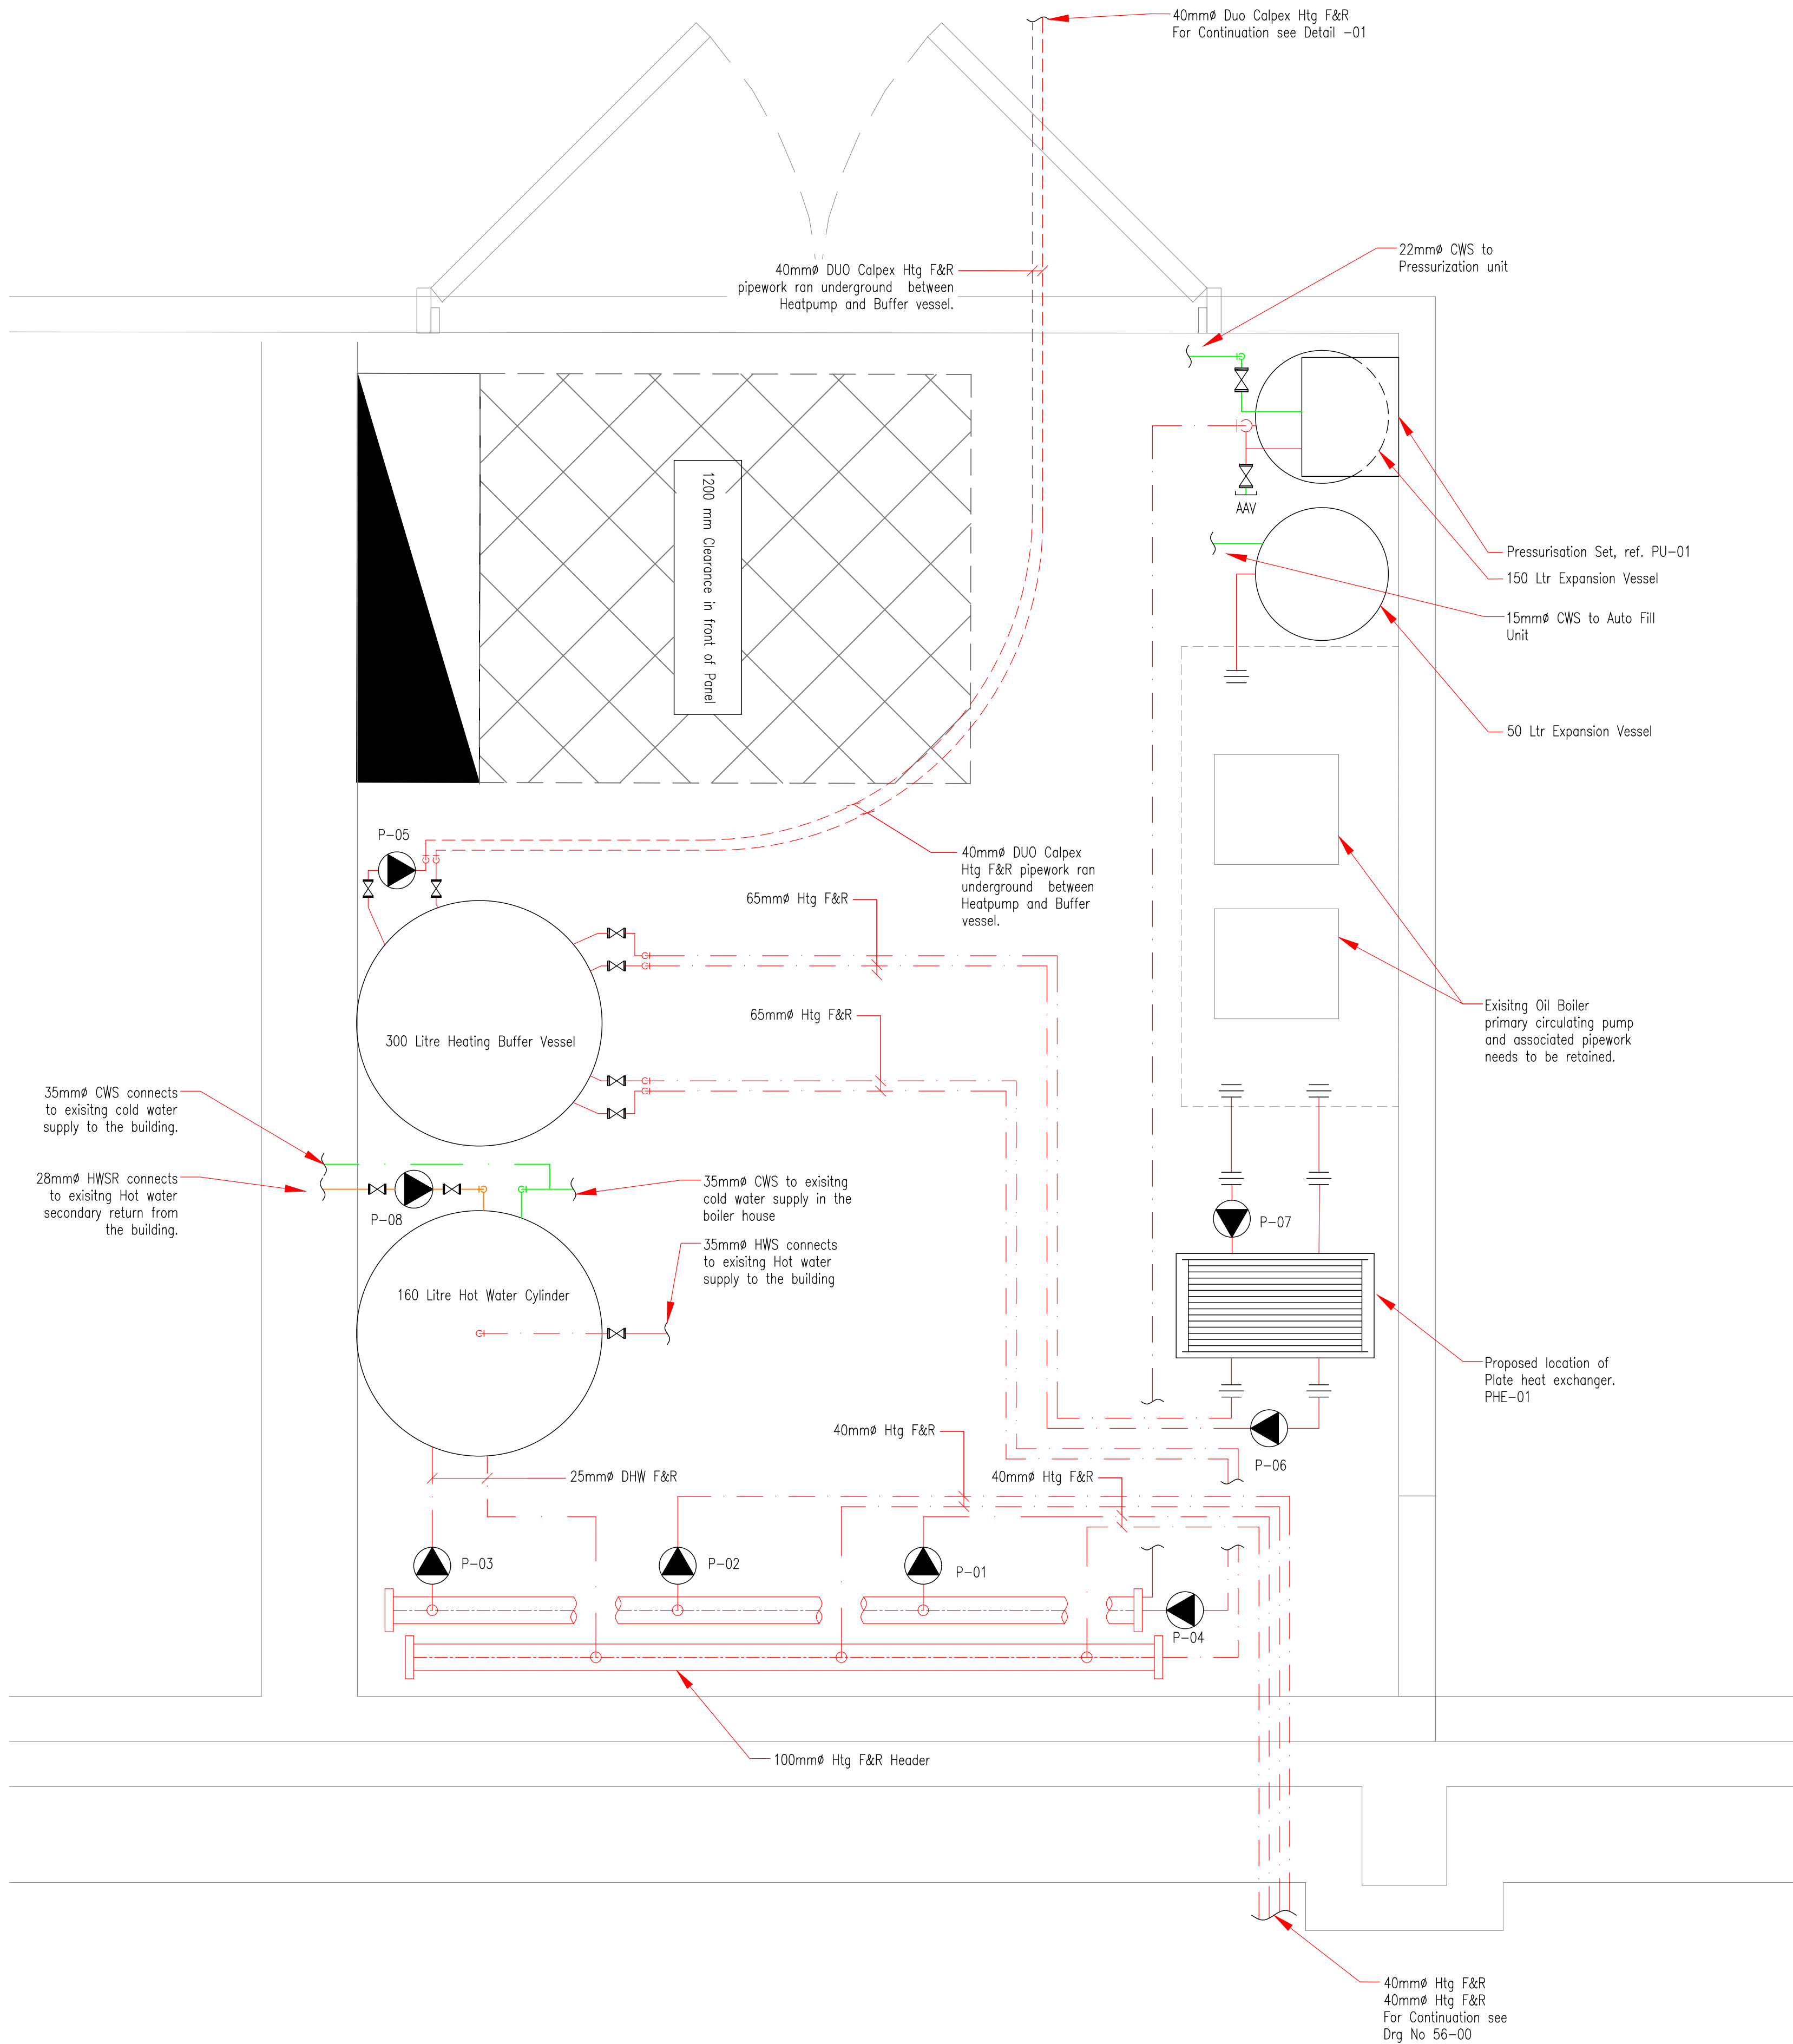

Notes:
This drawing is used for indicative purposes only. It should not be used for scaling under any circumstances. The contractor shall agree the exact locations of all equipment with the relevant parties – Client, Architect or Builder.

The contractor shall co-ordinate his services with all other trades prior to commencement of any works on site.

Discrepancies or contradictions in the information indicated on the drawings and contained in the specification should be brought to the Engineers attention and agreement reached before any works commence.

- Legend:
- Main water services pipework
 - Cold water services pipework (Boosted)
 - Hot water services pipework
 - Hot water services pipework (Return)
 - Cold water services pipework
 - Gas services pipework
 - Pipework at low level
 - Pipework at high level
 - Pipework concealed at high level
 - Pipework hidden underfloor/ceiling below
- MWS Main water services
CWS Cold water services
HWS Hot water services
- IV Isolating valve
NRV Non return valve
PRV Pressure reducing valve
Circulating Pump

T	04/06/26	TENDER ISSUE	JV	ML
REV	DATE	DESCRIPTION	DRAWN	CHECKED

DO NOT SCALE
This drawing is representative only.
To be read in conjunction with Architects drawings.

CONSULTING ENGINEER:

Bernard Smith
Consulting Engineers

Bernard Smith Consulting Engineers
Bracktown Business Park | Clonsilla | Dublin 15
t: 01-801 4127 | w: www.bernardsmith.ie | e: info@bernardsmith.ie

PROJECT:

**YOUTHREACH
CASTLEBLAYNEY
CO. MONAGHAN**

TITLE:

PLANTROOM LAYOUT

SCALE:	DRAWN BY:	JOB NO.:	DWG NO.:	REV.:
1:10@A1	JV	26-022	51-00	T
DATE:	CHECKED:			
02/06/2026	ML			