


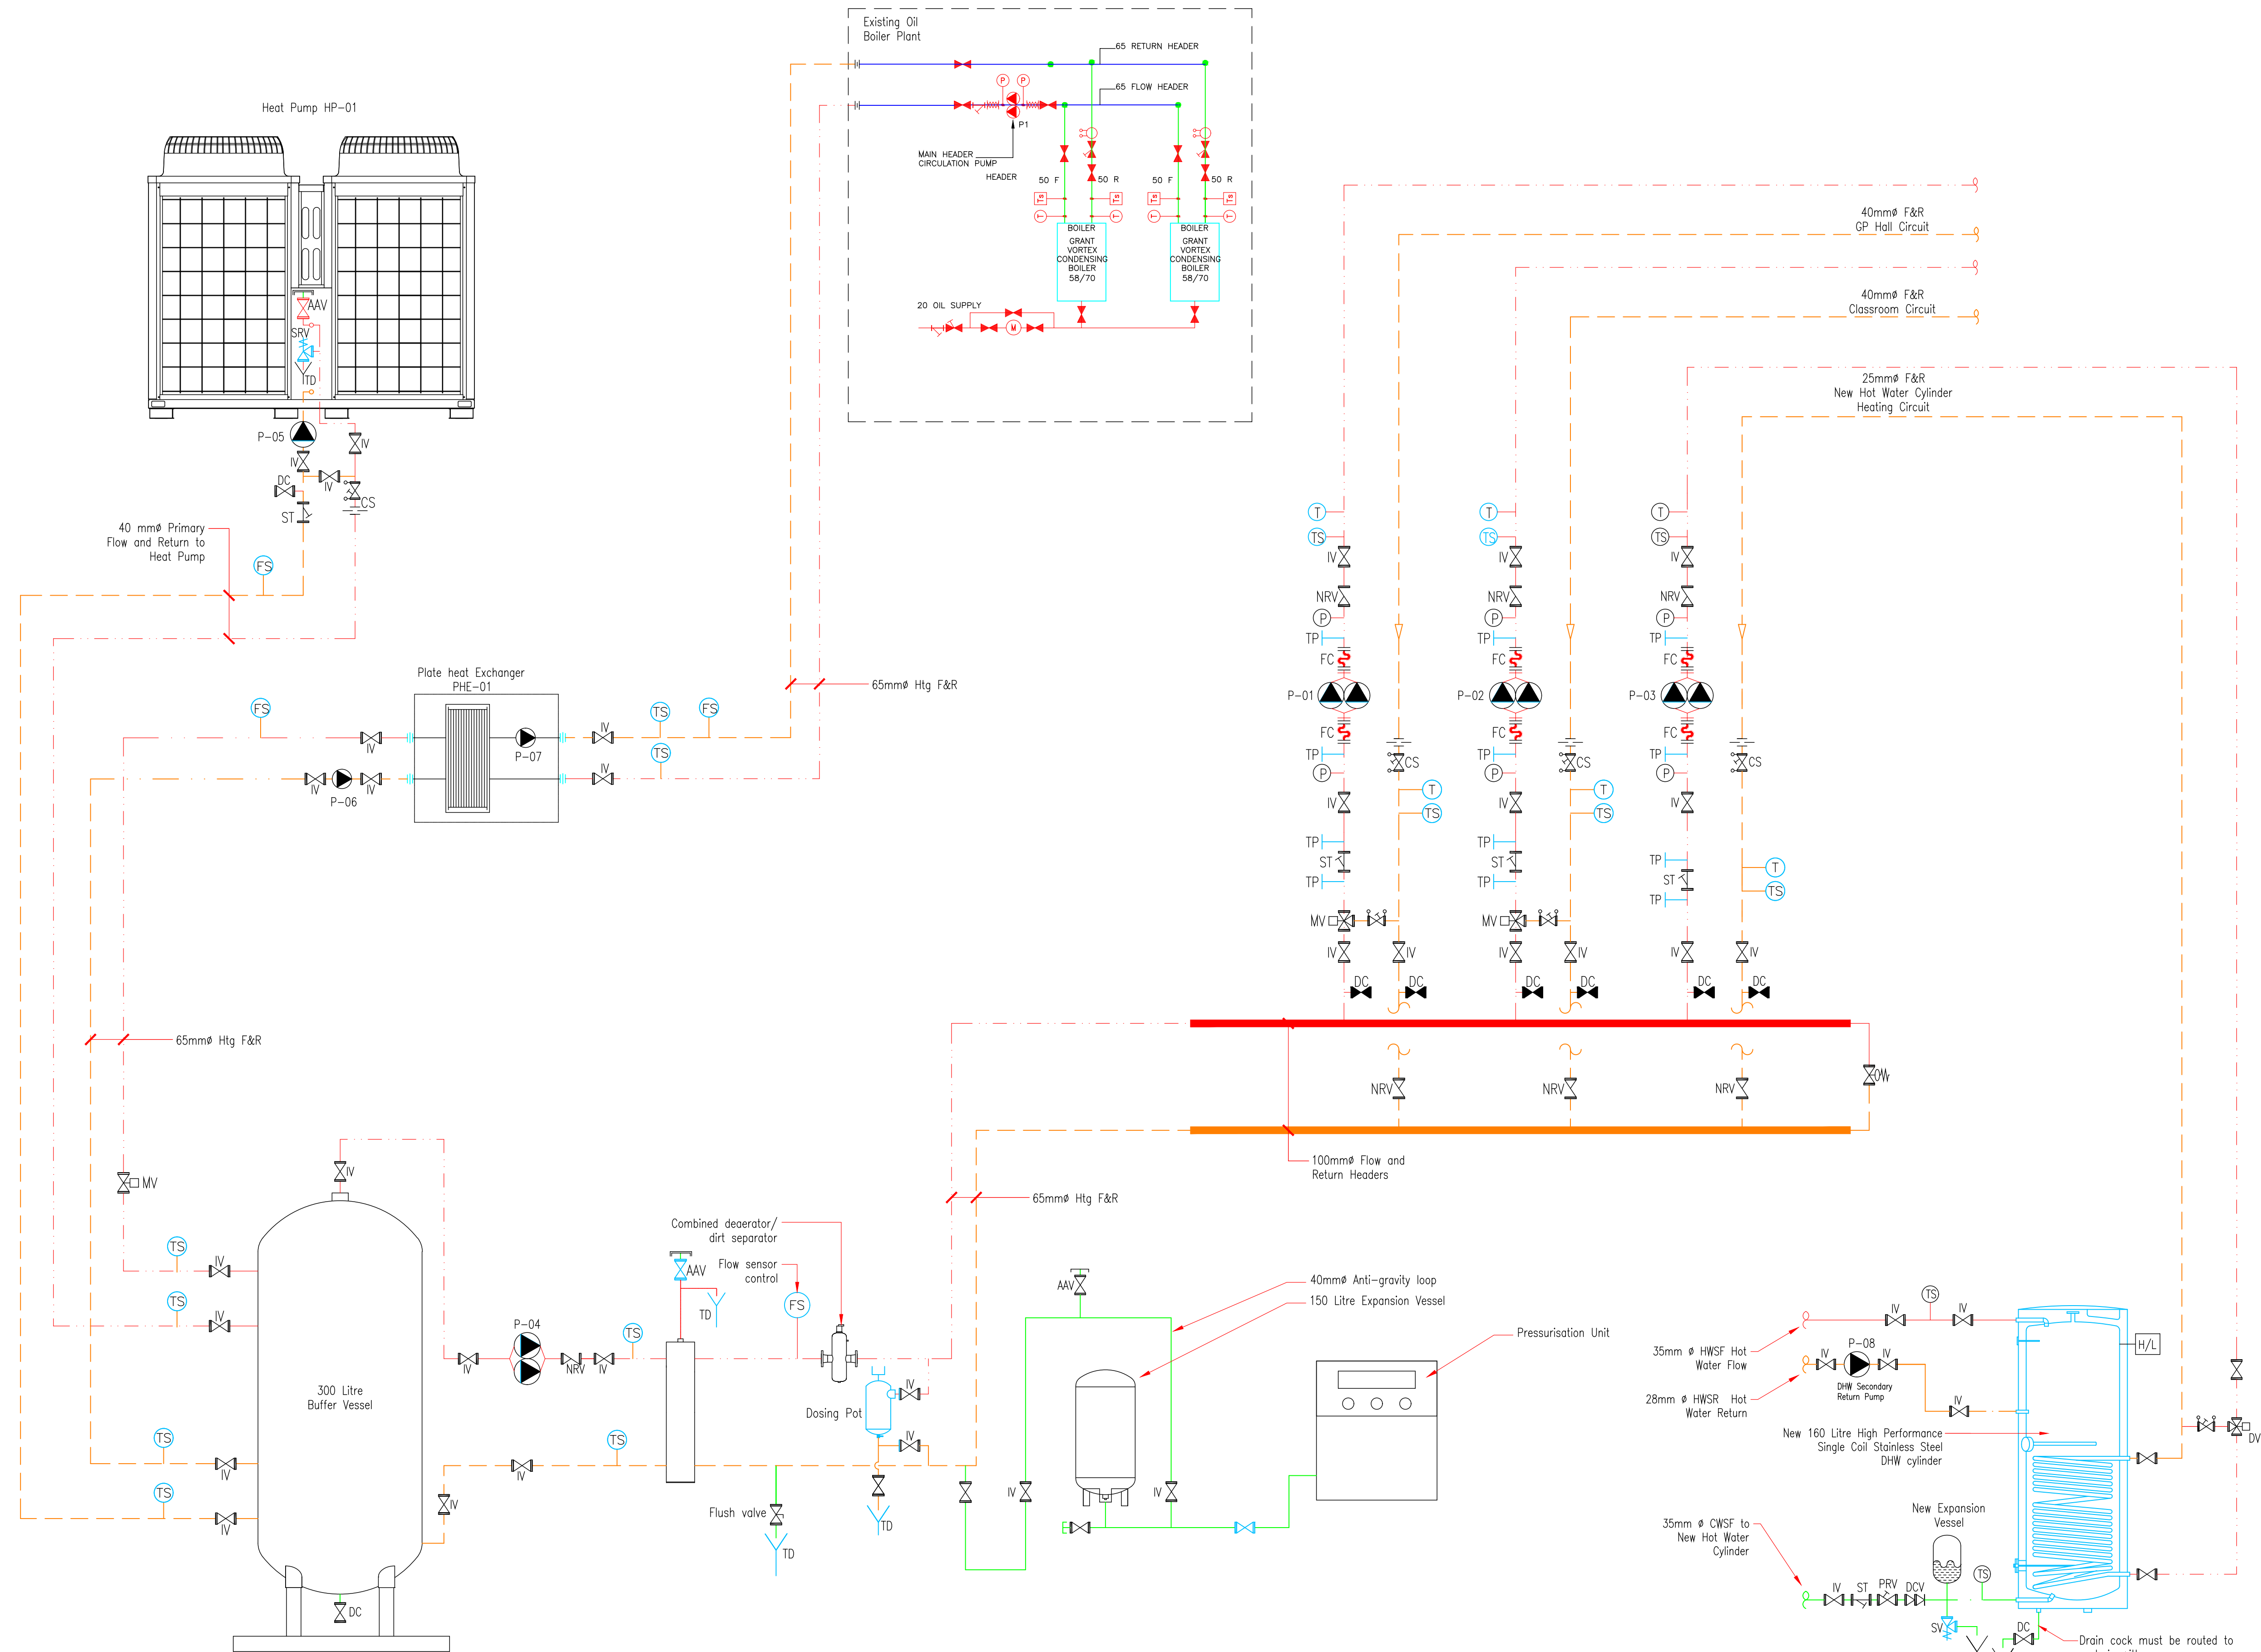

GENERAL NOTES:
This drawing is used for indicative purposes only. It should not be used for scaling under any circumstances. The contractor shall agree the exact locations of all equipment with the relevant parties – Client, Architect or Builder.

The contractor shall co-ordinate his services with all other trades prior to commencement of any works on site.

Discrepancies or contradictions in the information indicated on the drawings and contained in the specification should be brought to the Engineers attention and agreement reached before any works commence.

T	04/06/26	TENDER ISSUE	JV	ML
REV	DATE	DESCRIPTION	DRN	CHKD

DO NOT SCALE
This drawing is representative only.
To be read in conjunction with Architects drawings.

CONSULTING ENGINEER:

Bernard Smith
Consulting Engineers

Bernard Smith Consulting Engineers
Bracetown Business Park | Clonee | Dublin 15
t: 01-801 4127 | w: www.bernardsmith.ie | e: info@bernardsmith.ie

PROJECT:
**YOUTHREACH
CASTLEBLAYNEY
CO. MONAGHAN**

TITLE:
**HEATING CENTRE
SCHEMATIC**

SCALE:	DRAWN BY:	JOB NO.:	DWG NO.:	REV.:
N/A	JV	26-022	59-01	T
DATE:	CHECKED:			
28/04/26	ML			

TENDER