




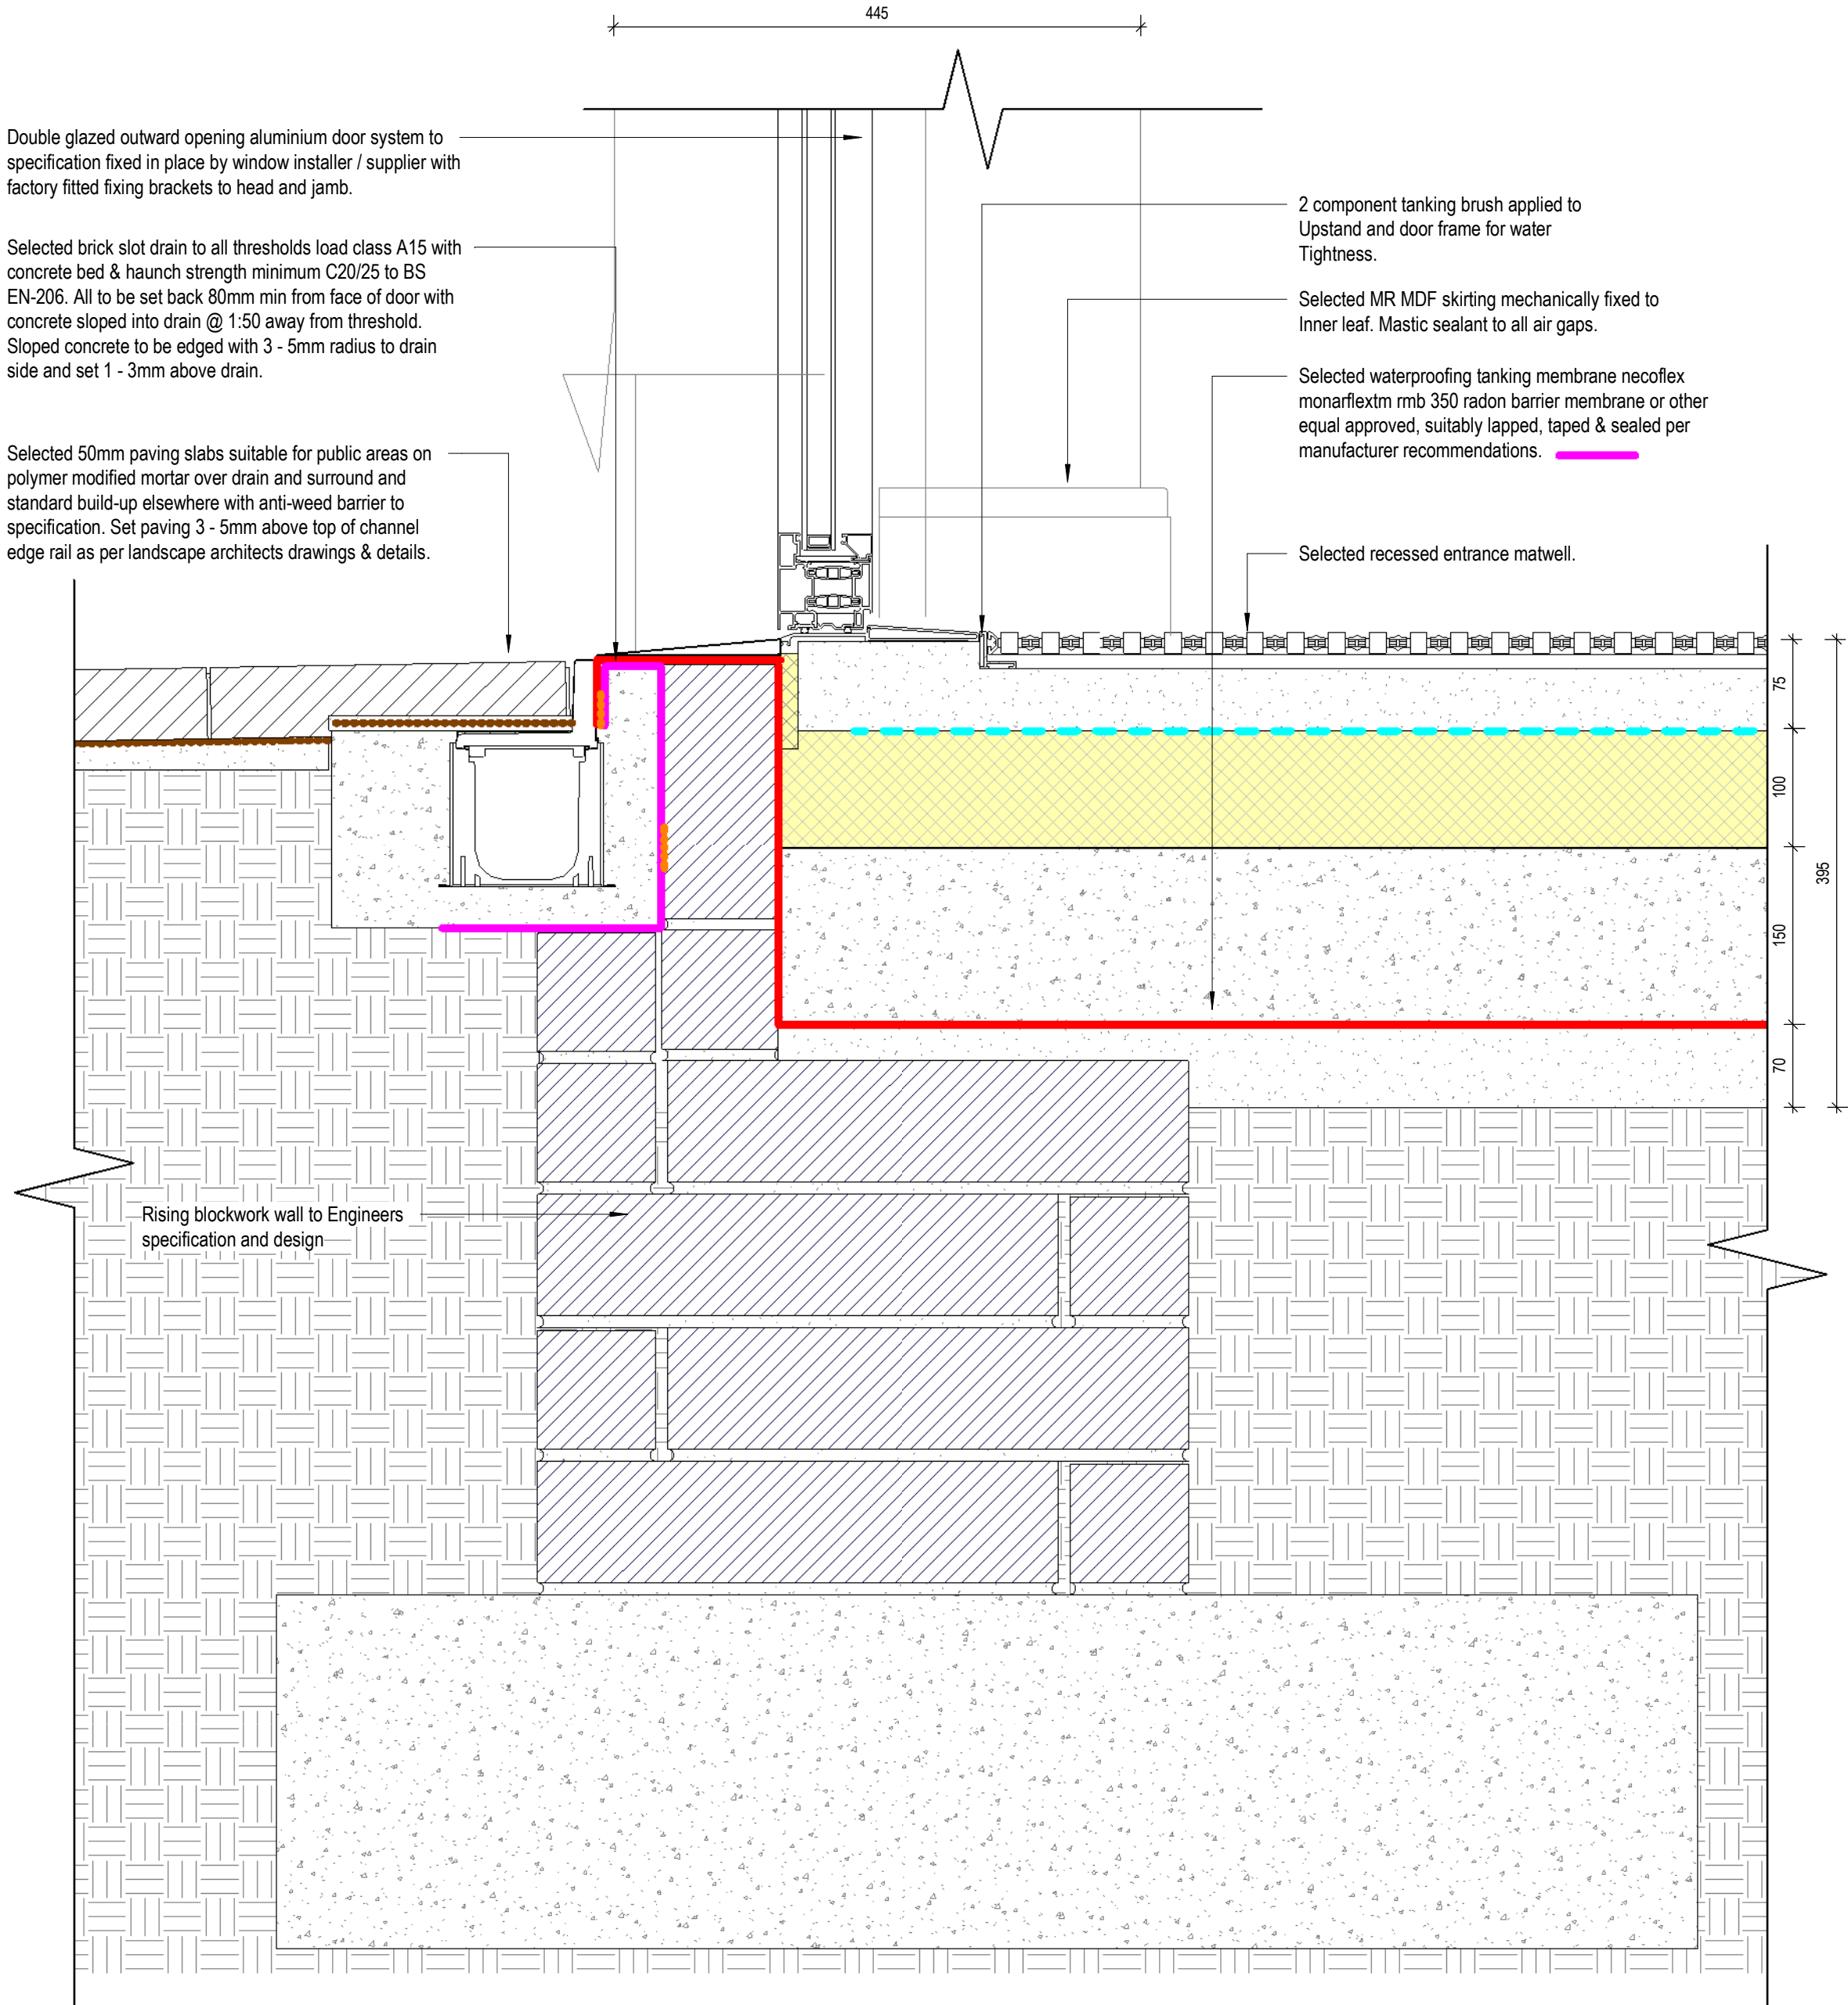

Detail 03 - Rising Wall - Threshold Detail
Scale - 1 : 5

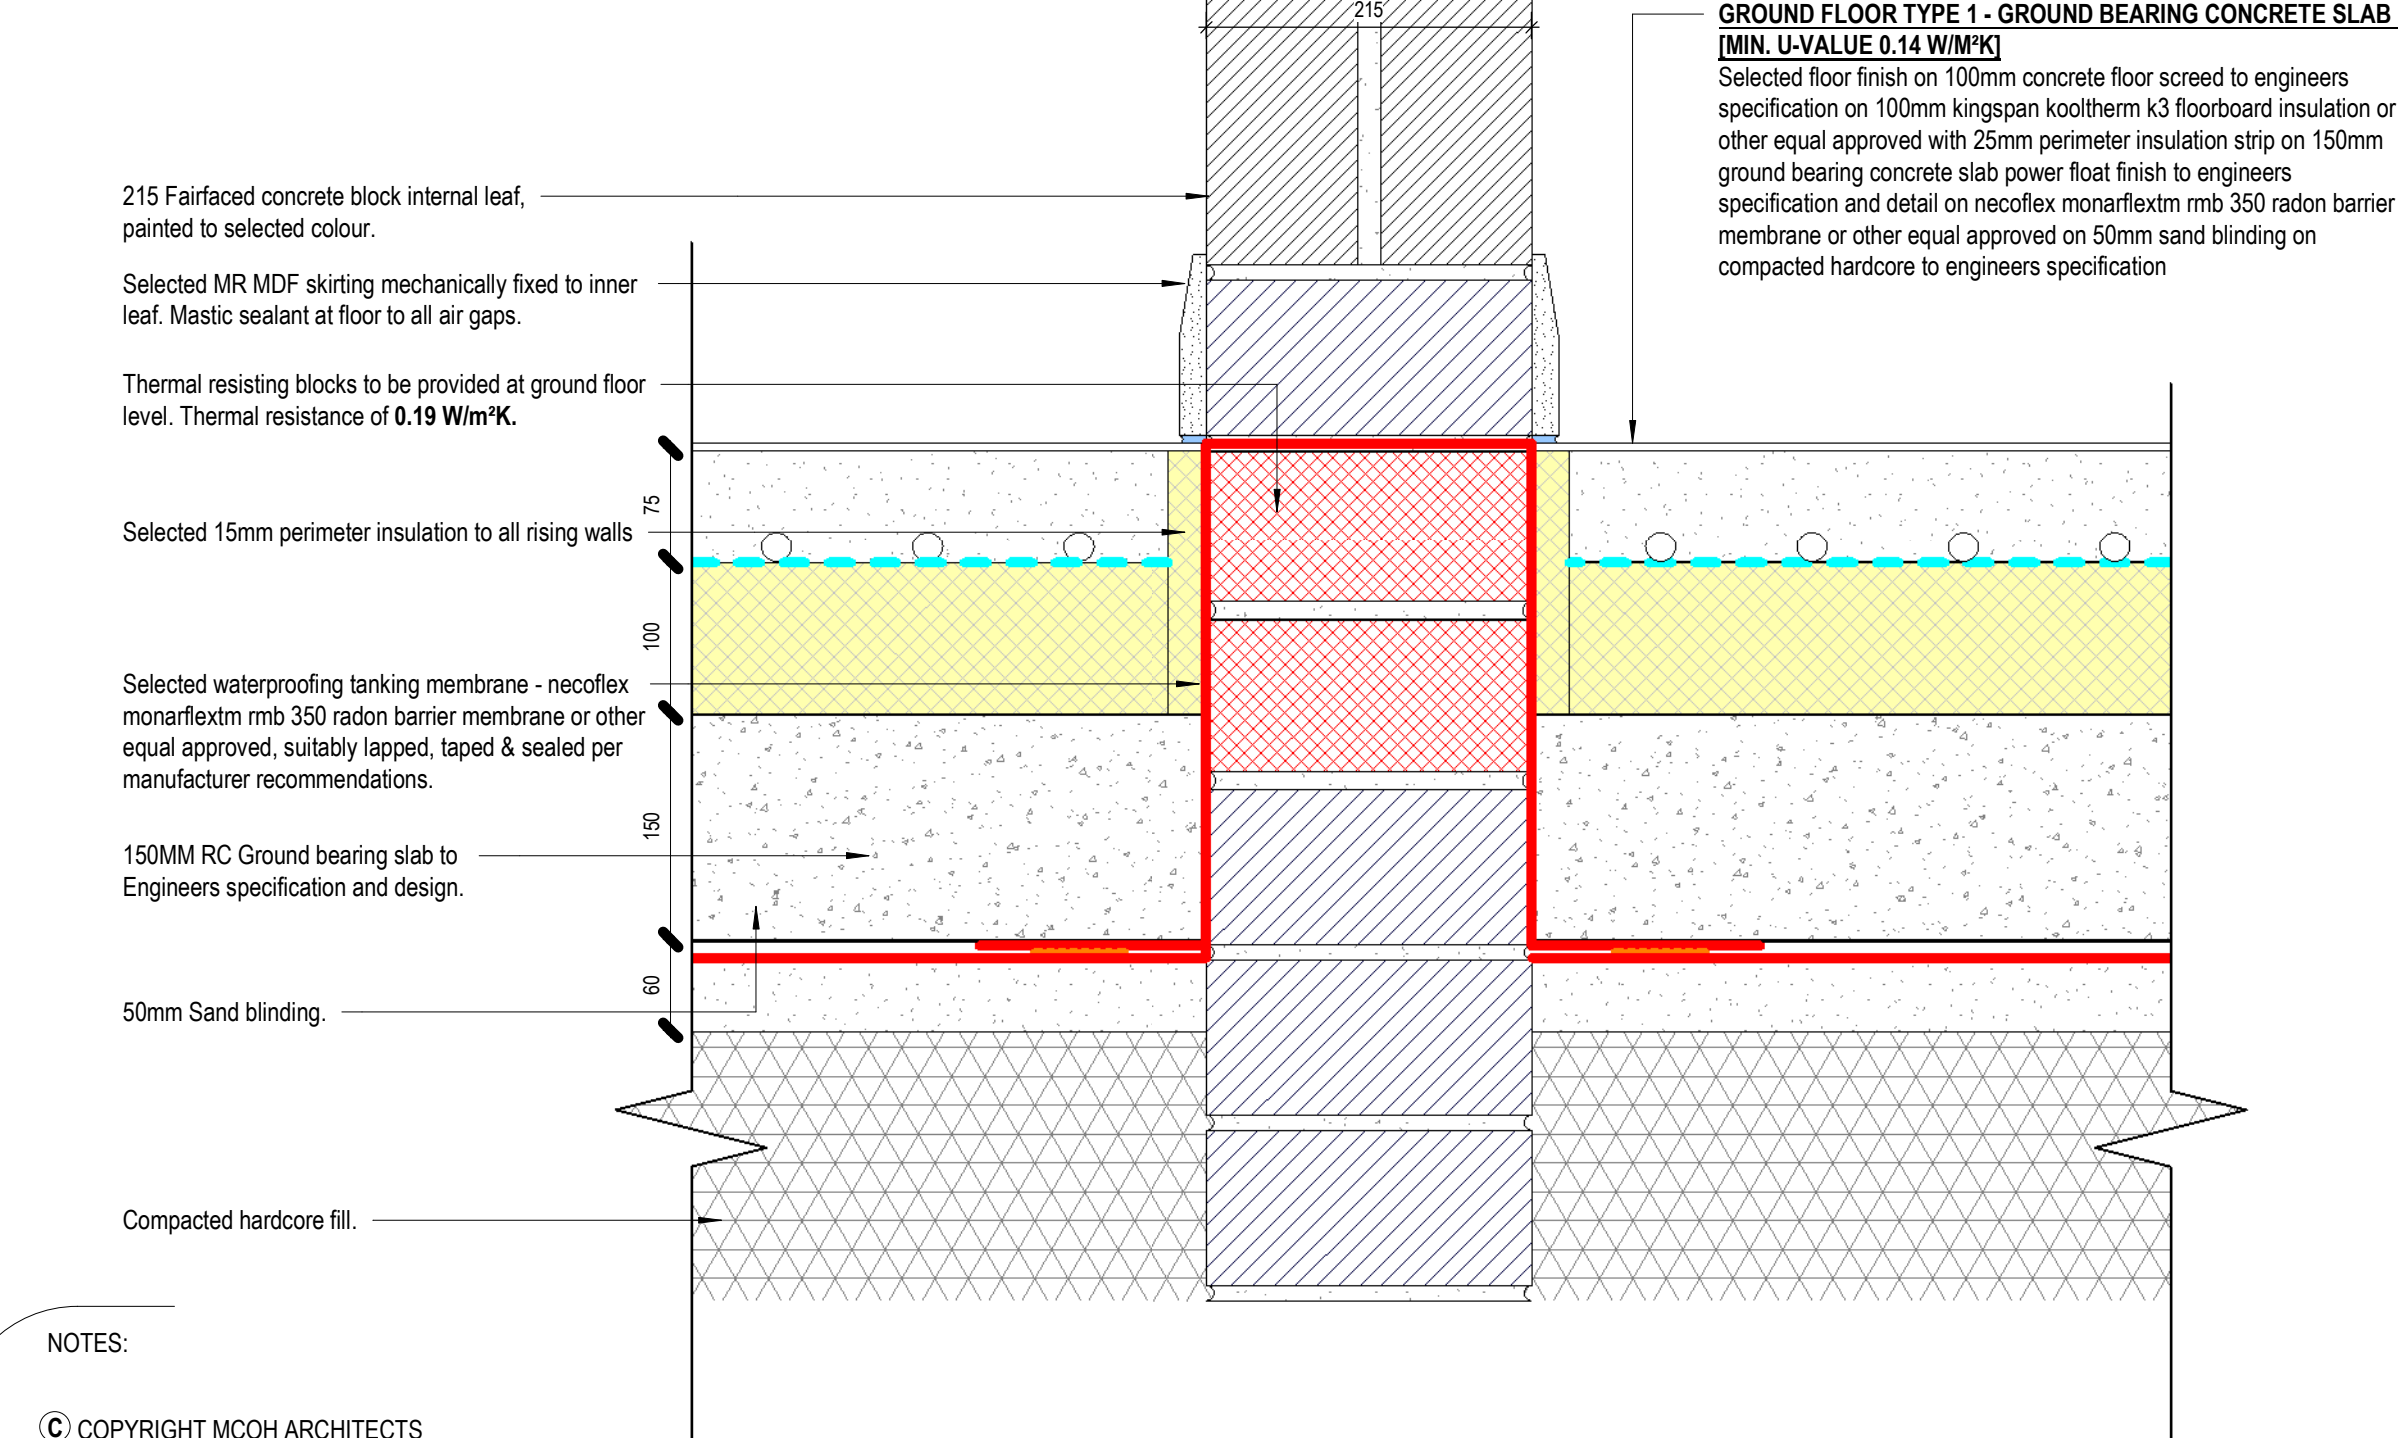

Detail 04 - Rising Wall - Internal
Scale - 1 : 5

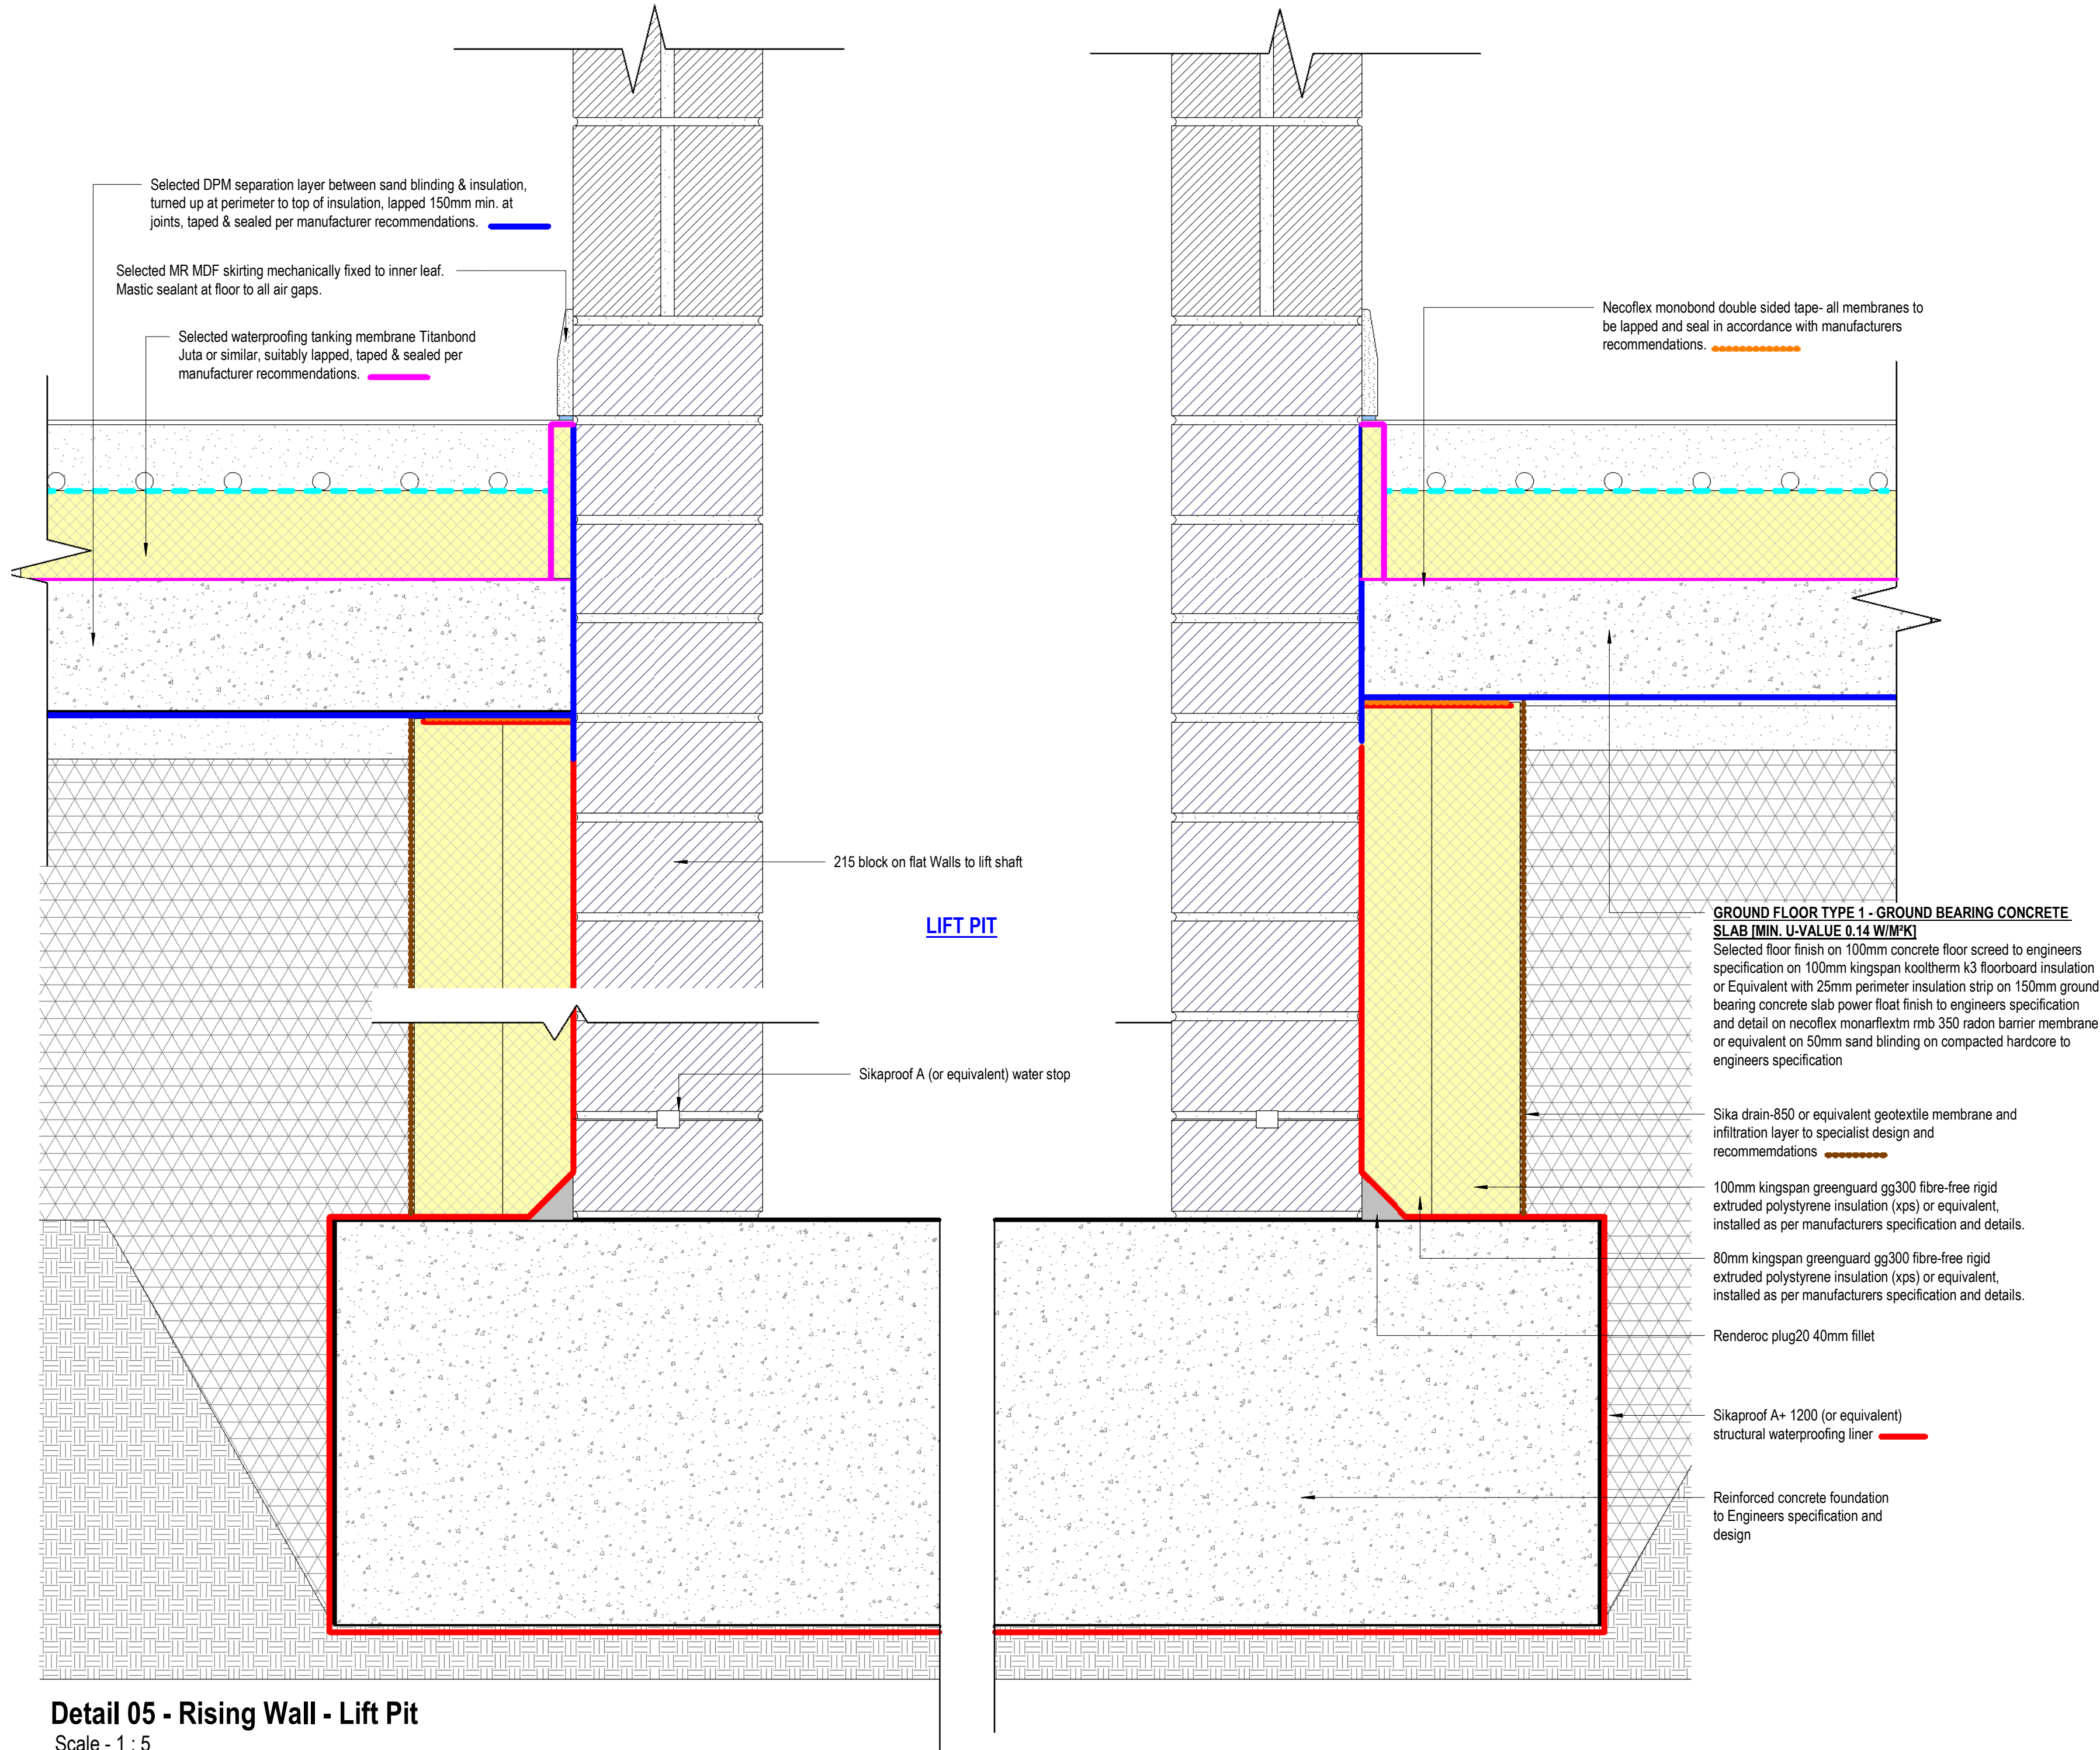

Detail 05 - Rising Wall - Lift Pit
Scale - 1 : 5

VOLUME A 3.1

REV	DATE	DESCRIPTION	BY
-----	------	-------------	----

TENDER DRAWING/ 23-16/ TD- 8002



CLIENT: Louth & Meath Education & Training Board
PROJECT: Drogheda Institute Of Further Education - DIFE
DRAWING: Construction Details 02 - Threshold/Intermediate Floor
SCALE: 1 : 5 @ A1
DATE: 2026.04.28
DRAWING NO: 23-16/ TD- 8002
DWN BY: MB

REV:



McCarthy O'Hara Architects, Old Church, Church St, Portlaoise, Co. Laois T: (057) 8622566 F: (057) 8621079 W: www.mcoh.ie E: info@mcoh.ie