


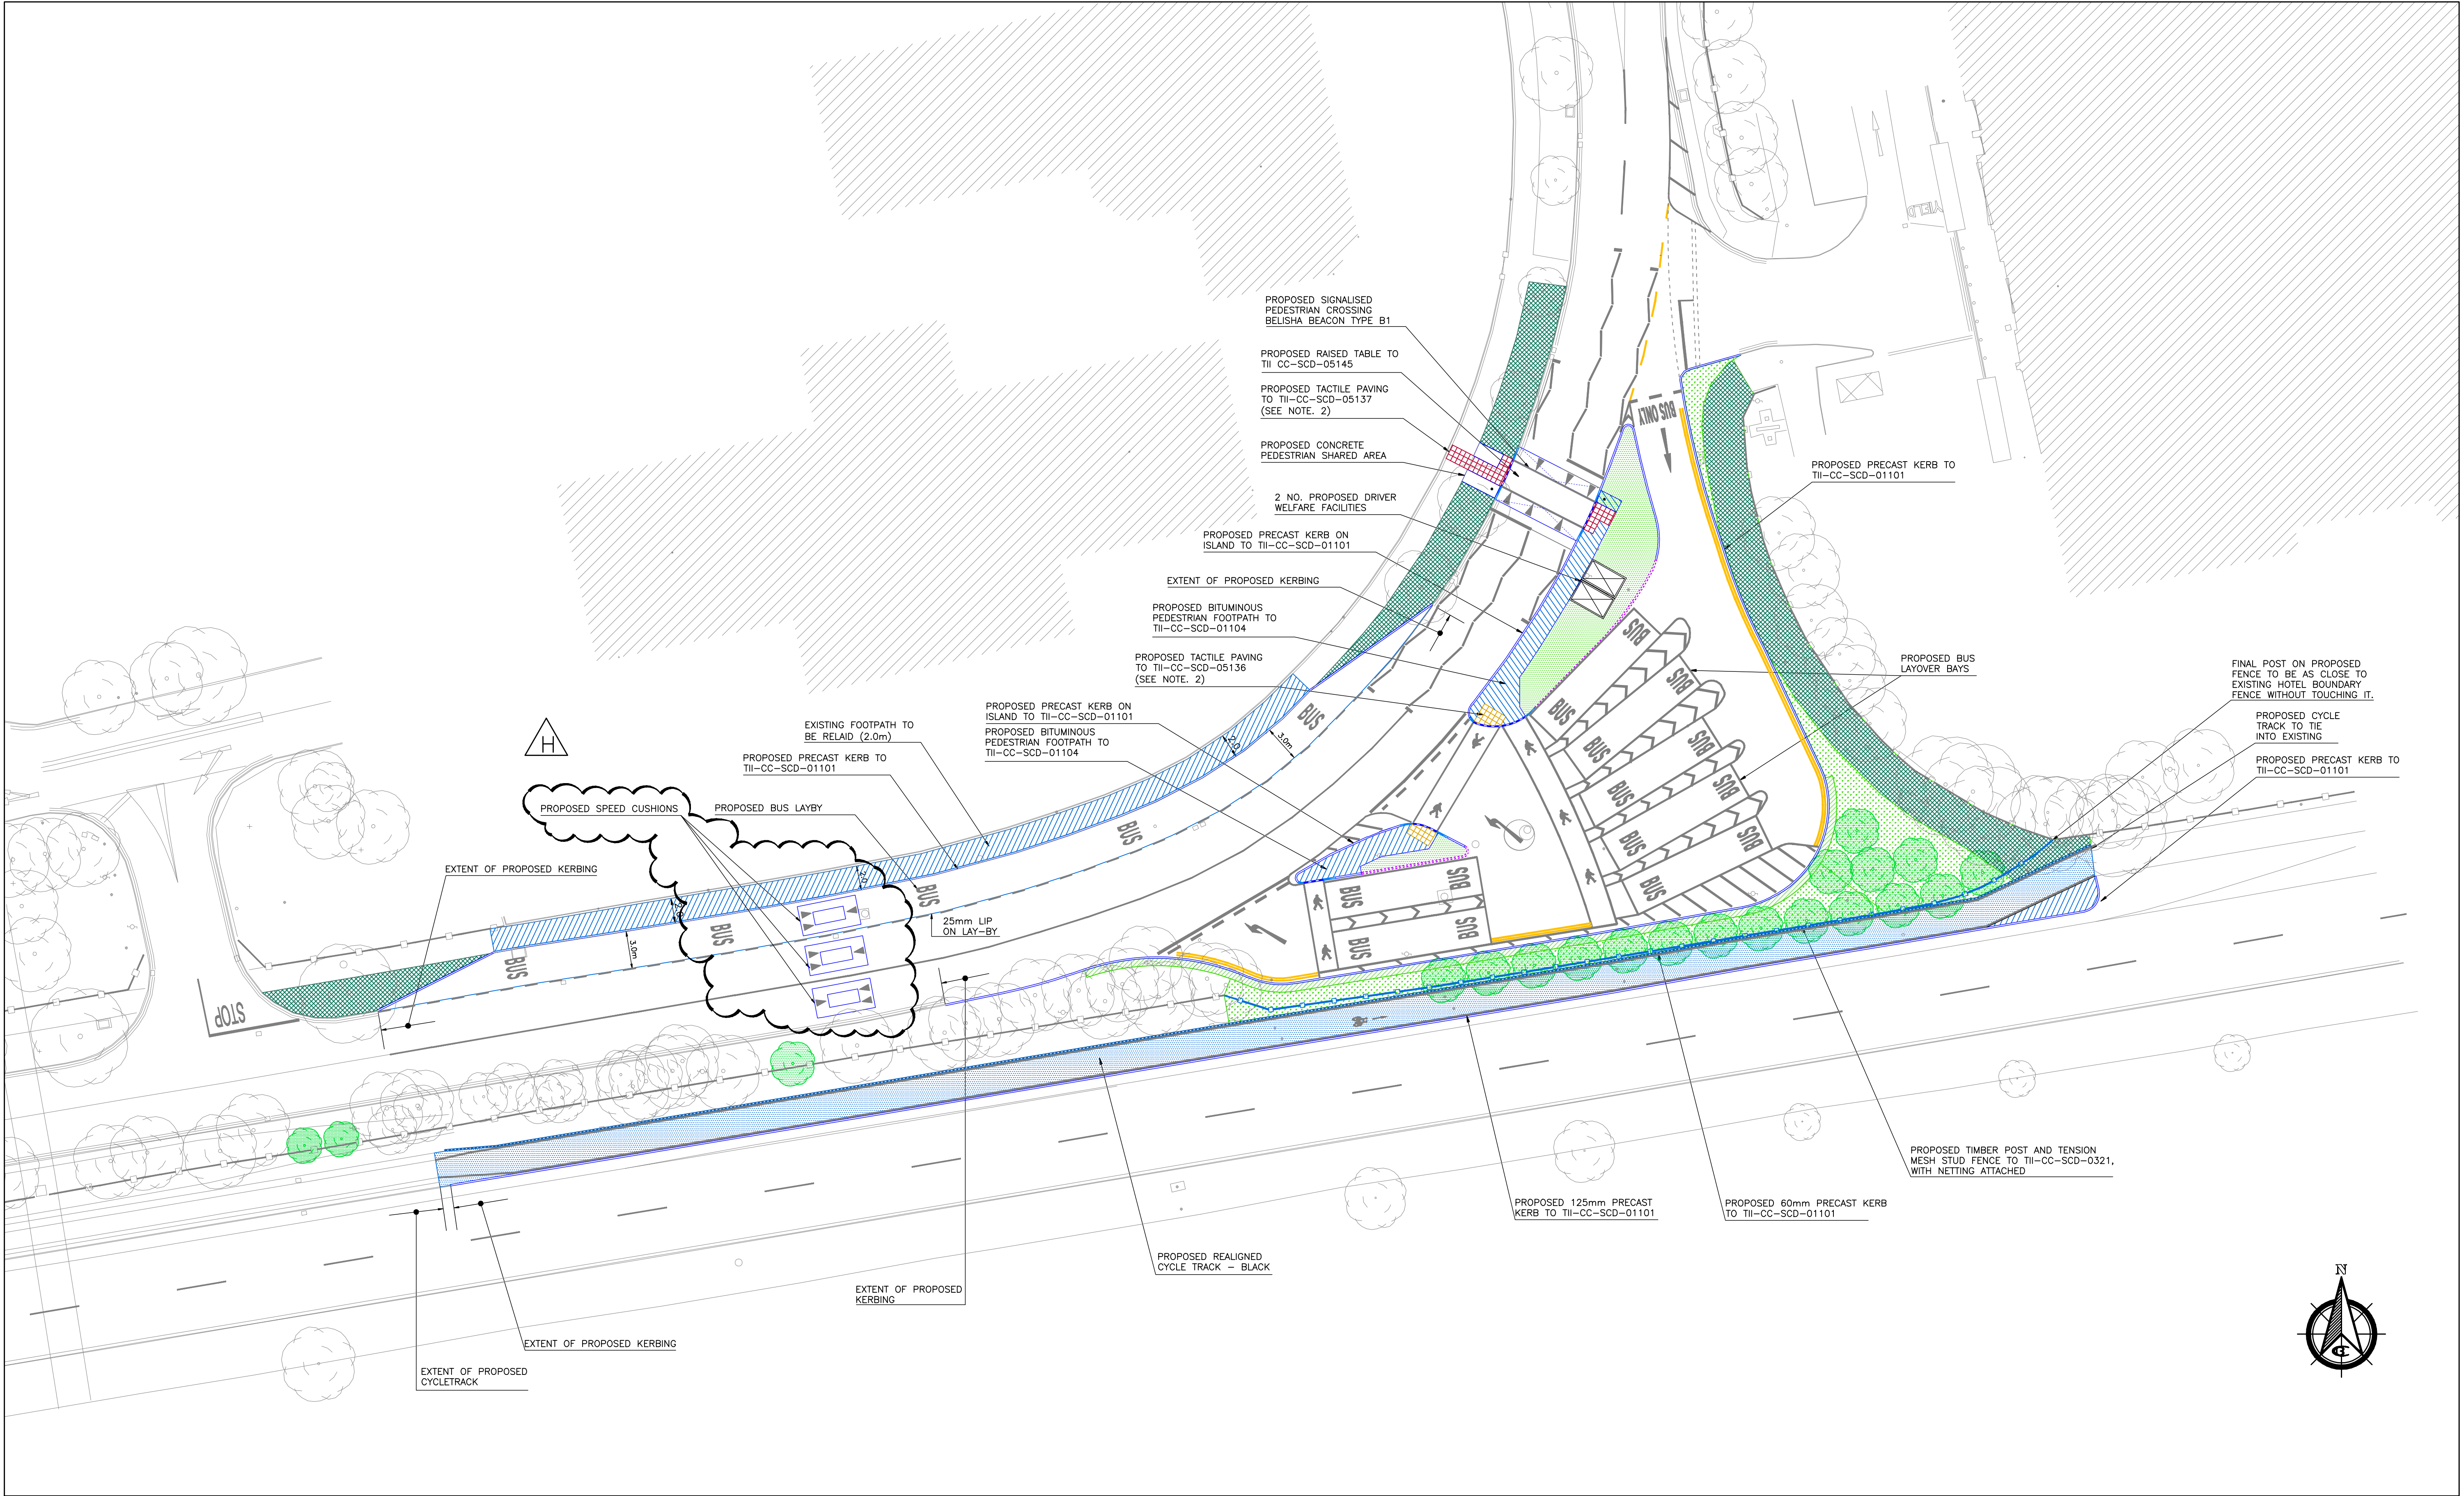

NOTES NOTE: THESE NOTES APPLY EXCEPT WHERE OTHERWISE NOTED ON THE DRAWING OR IN THE SPECIFICATION 1. DO NOT SCALE, USE GIVEN DIMENSIONS 2. ALL TACTILE PAVING TO BE LAID IN ACCORDANCE WITH SPECIFICATION APPENDIX 11/1 3. REFER TO DWG 1792-113 FOR DETAILS OF PROPOSED PAVEMENTS AND SURFACING 4. REFER TO DWG 1792-108 FOR DETAILS OF LANDSCAPING AND TREE REMOVAL		LEGEND PROPOSED FOOTPATH PROPOSED CYCLETRACK PROPOSED VERGE PROPOSED TREE EXISTING VERGE		PROPOSED KERB - 125mm PROPOSED KERB - 60mm PROPOSED KERB - DROPPED 0-6mm PROPOSED KERB - TRANSITION PROPOSED KERB - SLOTTED THE COPYRIGHT OF THIS DRAWING IS THE PROPERTY OF CARROLL & BROWNE CONSULTANTS AND THE DRAWING MAY NOT BE REPRODUCED IN WHOLE OR IN PART, IN ANY FORM WHETHER BY PHOTOGRAPH, PHOTOCOPYING OR REPRODUCTION AS A THREE DIMENSIONAL ARTICLE WITHOUT THE WRITTEN PERMISSION OF CARROLL & BROWNE CONSULTANTS		H 20/04/26 SPEED CUSHIONS AMENDED - REVERT BACK GB G 08/04/26 ROUNDBOUT WORKS REMOVED, FENCE & SPEED CUSHIONS AMENDED GB F 27/03/26 TACTILE PAVEMENT REINSTATED GB E 24/02/26 AMENDED FOR AECOM COMMENTS, REVCLOUDS OMITTED FOR CLARITY GB D 02/02/26 LAYOUT AMENDED FOR FUTURE ACTIVE TRAVEL GB C 19/12/25 ISLAND AT ROUNDBOUT WORKS ADDED GB B 12/11/25 TYPO AMENDED GB REV. DATE DESCRIPTION APPR. ORIGINAL DRAWING SIZE : 594 x 841 - A1		EMPLOYER NTA Údarás Náisiúnta Iompair National Transport Authority NATIONAL TRUSTPORT AUTHORITY Wills Bros Ltd CIVIL ENGINEERING CONTRACTORS		Carroll & Browne Consultants Design and Management 10 The Square, Kilcock, Co. Kildare. Tel: +353-(0)1-460-2977 Email: info@carrollbrowne.com		DRAWN DM CHECKED GB APPROVED GB SCALE 1:250 DATE 02/10/25 JOB TITLE BELGARD SQUARE SOUTH BUS LAYOVER FACILITY DRAWING TITLE PROPOSED LAYOUT JOB NO. 1792 DRAWING NO. 102 STATUS DESIGN REV. H	
---	--	---	--	--	--	---	--	---	--	--	--	--	--