
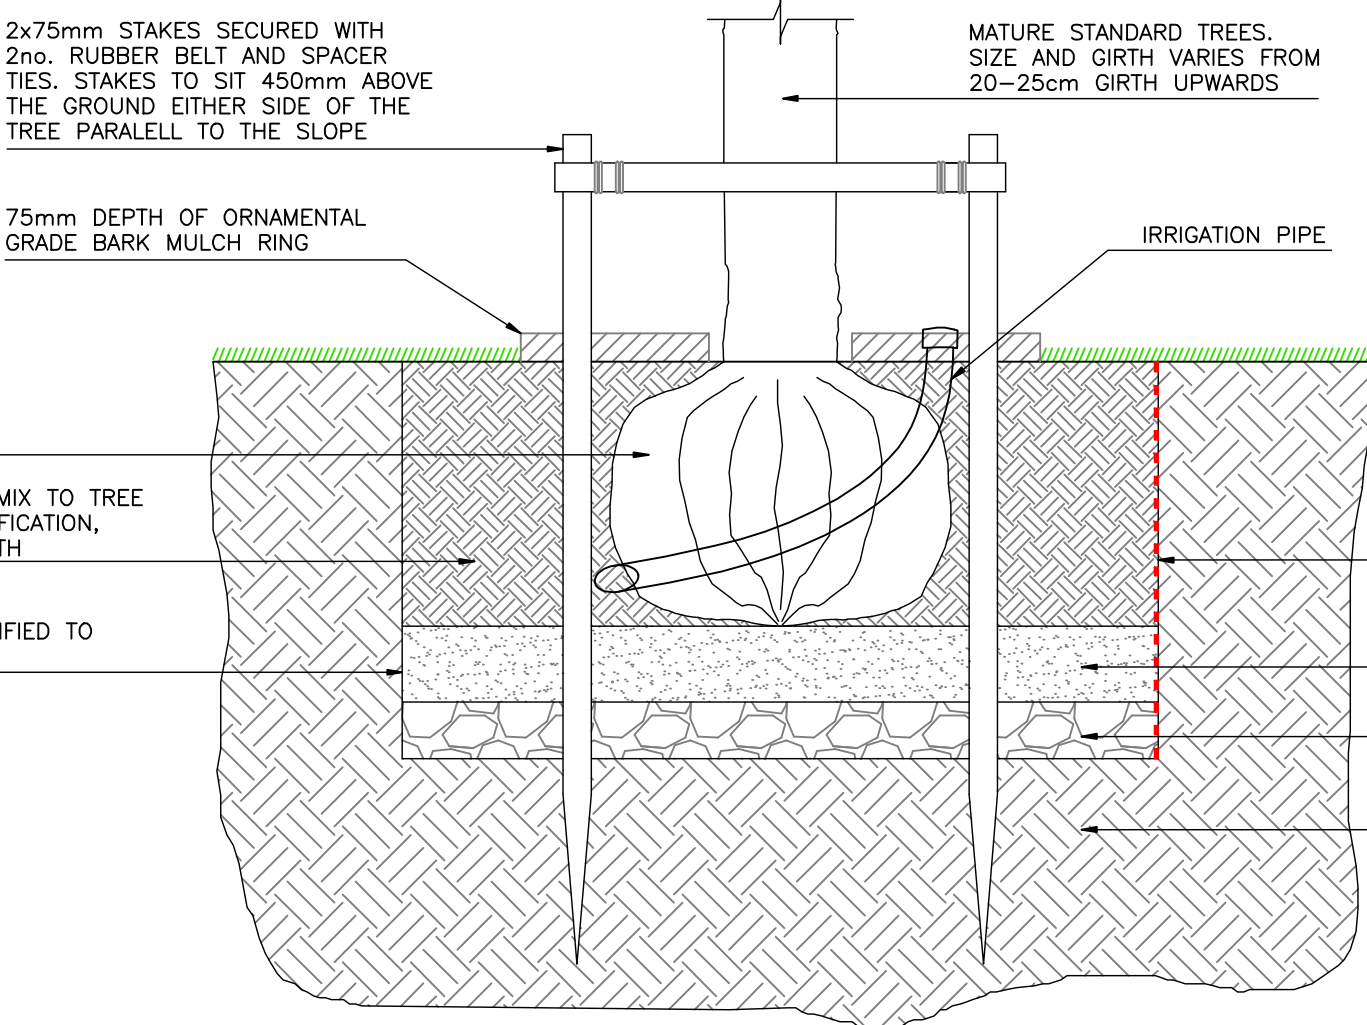


WOODLAND PLANTING – NATIVE MIX SUITABLE FOR WET GROUND AT 1.4m CENTRES						
BOTANICAL NAME	COMMON NAME	FORM	ROOT	HEIGHT (cm)	% MIX	QUANTITY
ALNUS INCANA	ALDER	1+1 TRANSPLANT	BR	80–100	10	5
BETULA PENDULA	SILVER BIRCH	STANDARD (10–12cm GIRTH)	RB	200–250	15	8
CORYLUS AVELLENA	HAZEL	STANDARD (10–12cm GIRTH)	RB	200–250	15	8
CRATAEGUS MONOGYNA	HAWTHORN	1+1 TRANSPLANT	BR	60–80	5	3
PINUS SYLVESTRIS	SCOTS PINE	1+1 TRANSPLANT	BR	60–80	10	5
POPULUS NIGRA	POPLAR	1+1 TRANSPLANT	BR	80–100	10	5
PRUNUS SPINOSA	BLACK TORN	1+1 TRANSPLANT	BR	60–80	5	3
SAMBUCUS NIGRA	ELDER	1+1 TRANSPLANT	BR	80–100	5	3
SALIX ALBA	WHITE WILLOW	STANDARD (10–12cm GIRTH)	RB	200–250	15	8
SALIX VIMINALIS	OSIER WILLOW	1+1 TRANSPLANT	BR	80–100	10	5

N81 HEDGE PLANTING – DOUBLE STAGGERED ROW 7 NO. PER LINEAR m						
BOTANICAL NAME	COMMON NAME	FORM	GIRTH	HEIGHT (cm)	ROOT	QUANTITY
ILEX AQUIFOLIUM	COMMON HOLLY	TRANSPLANT	N/A	80–100	BR	525

N81 HEDGE PLANTING – SEMI MATURE AT APPROX 4.0m CENTRES						
BOTANICAL NAME	COMMON NAME	FORM	GIRTH	HEIGHT (cm)	ROOT	QUANTITY
BETULA PENDULA	SILVER BIRCH	HEAVY STANDARD	14–16cm	350–400	RB	5
CARTINUS BETULUS 'FASTIGIATA'	HORNBEAM	SEMI-MATURE	18–20cm	450–500	RB	3
CORYLUS ACELLANA	HAZEL	HEAVY STANDARD	14–16cm	350–400	RB	5
FAGUS SYLVATICA DAWYCK	FASTIGATE BEECH	SEMI-MATURE	18–20cm	450–500	RB	3
TILIA CORDATA 'GREEN SPIRE'	LIME	SEMI-MATURE	18–20cm	450–500	RB	3

WILDFLOWE SPECIES RICH MIX
EMORSGATE EN 1F SPECIAL POLLEN NECTAR WILDFLOWERS. SOWN AT 40kg/ha

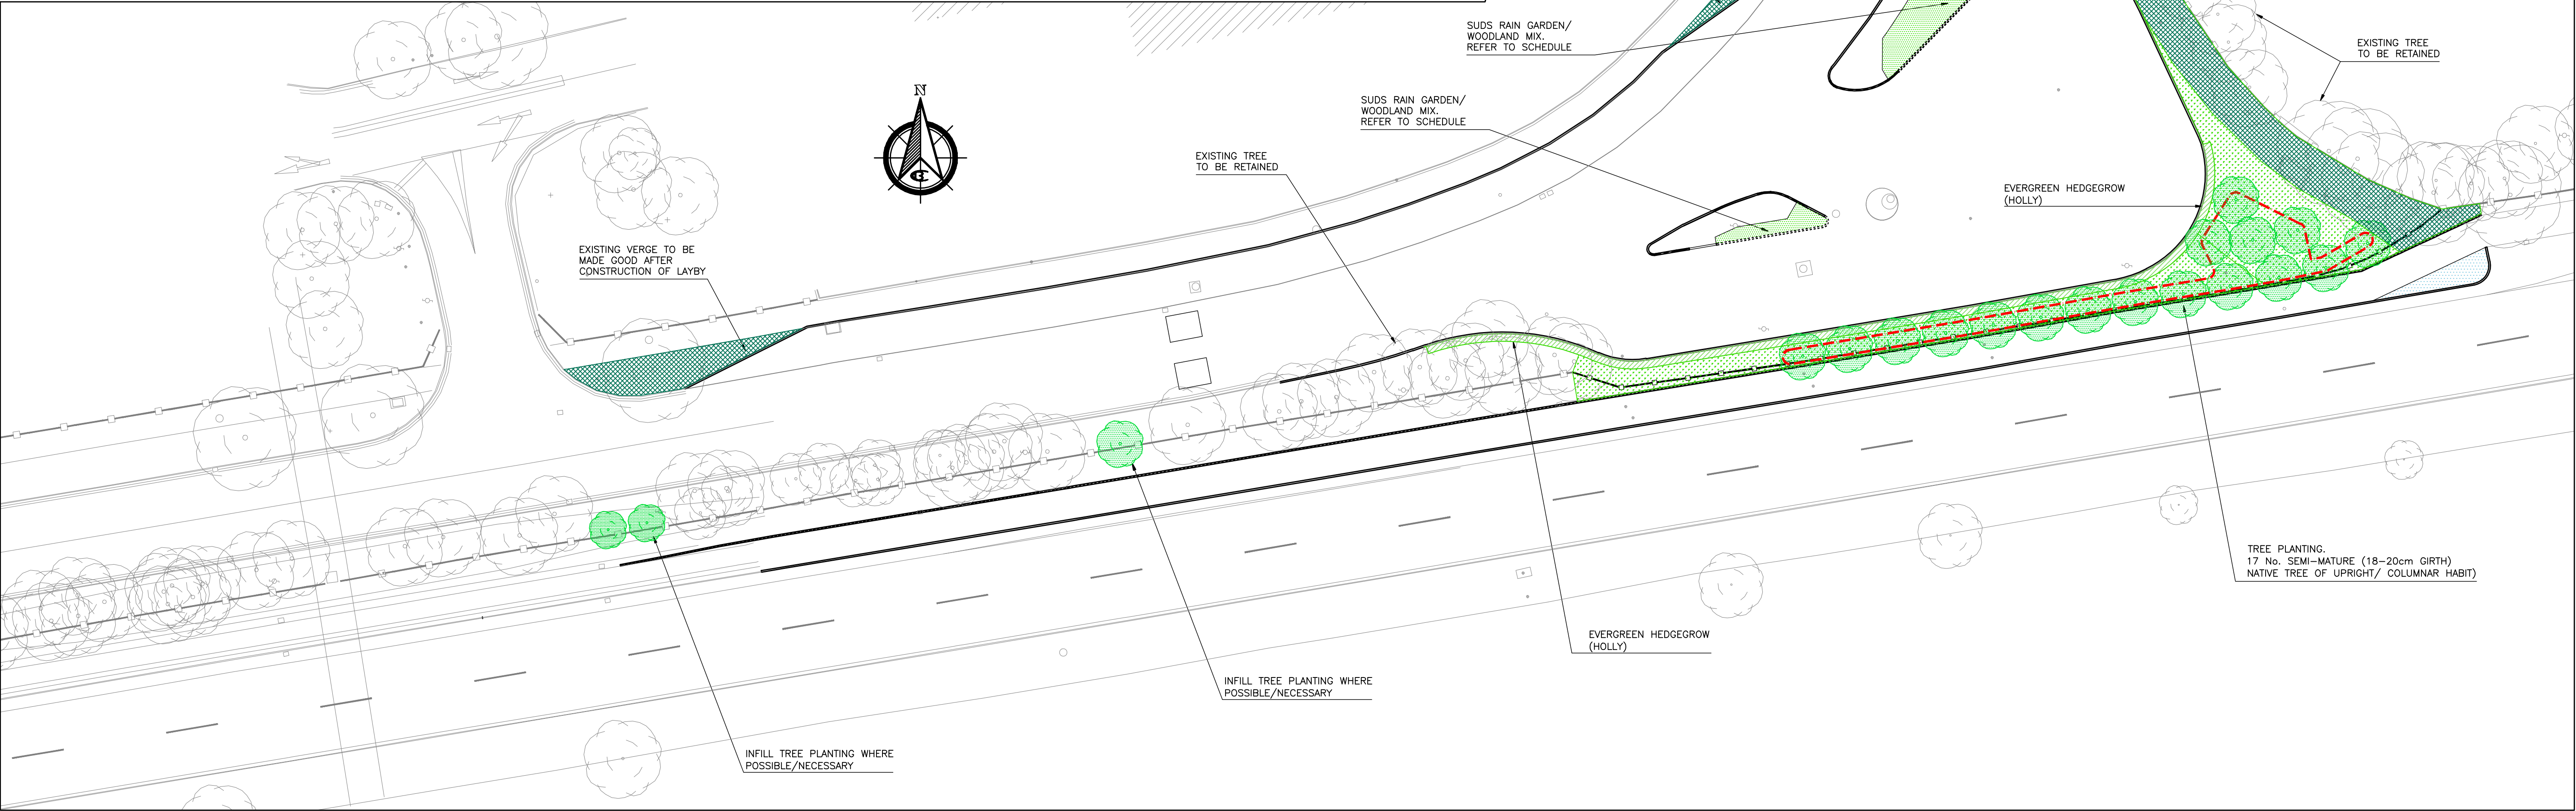

TYPICAL TREE PLANTING DETAIL
SCALE 1:20

NOTES
NOTE: THESE NOTES APPLY EXCEPT WHERE OTHERWISE NOTED ON THE DRAWING OR IN THE SPECIFICATION
1. DO NOT SCALE, USE GIVEN DIMENSIONS
1. FOR EXTENT OF TREES TO BE REMOVED REFER TO SITE CLEARANCE/ DEMOLITIONS DWG 1972-D-105

LEGEND	
	PROPOSED TREE
	EXISTING TREE TO BE RETAINED
	PROPOSED PLANTING AREA
	PROPOSED WOODLAND PLANTING
	PROPOSED HEDGE
	EXISTING LANDSCAPING TO BE RETAINED

ROOT BARRIER. FULL EXTENT TO BE DETERMINED ON SITE WITH ENGINEER

THE COPYRIGHT OF THIS DRAWING IS THE PROPERTY OF CARROLL & BROWNE CONSULTANTS AND THE DRAWING MAY NOT BE REPRODUCED IN WHOLE OR IN PART, IN ANY FORM WHETHER BY PHOTOGRAPH, PHOTOCOPYING OR REPRODUCTION AS A THREE DIMENSIONAL ARTICLE WITHOUT THE WRITTEN PERMISSION OF CARROLL & BROWNE CONSULTANTS

REV.	DATE	DESCRIPTION	APPR.
E	30/04/26	TREE PLANTING AMENDED	GB
D	25/02/26	LANDSCAPING AMENDED FOR AECOM COMMENTS. REV.CLOUD OMITTED FOR CLARITY	GB
C	04/02/26	LAYOUT REVISED FOR FUTURE ACTIVE TRAVEL	GB
B	19/11/25	PLANTING DETAIL ADDED, TREE REMOVED	GB
A	11/11/25	ISSUED FOR DESIGN	GB
REV.		DATE	DESCRIPTION
ORIGINAL DRAWING SIZE : 594 x 841 – A1			

EMPLOYER

NATIONAL TRANSPORT AUTHORITY

Wills Bros Ltd
CIVIL ENGINEERING CONTRACTORS

Carroll & Browne Consultants
Design and Management

10 The Square,
Kilcock,
Co. Kildare.

Tel: +353-(0)1-460-2977
Email: info@carrollbrowne.com

DRAWN	DM	JOB TITLE BELGARD SQUARE SOUTH BUS LAYOVER FACILITY			
CHECKED	GB	DRAWING TITLE PROPOSED LANDSCAPING			
APPROVED	GB				
SCALE	1:250	JOB NO.	1792	STATUS	REV.
DATE	02/10/25	DRAWING NO.	108	DESIGN	E