


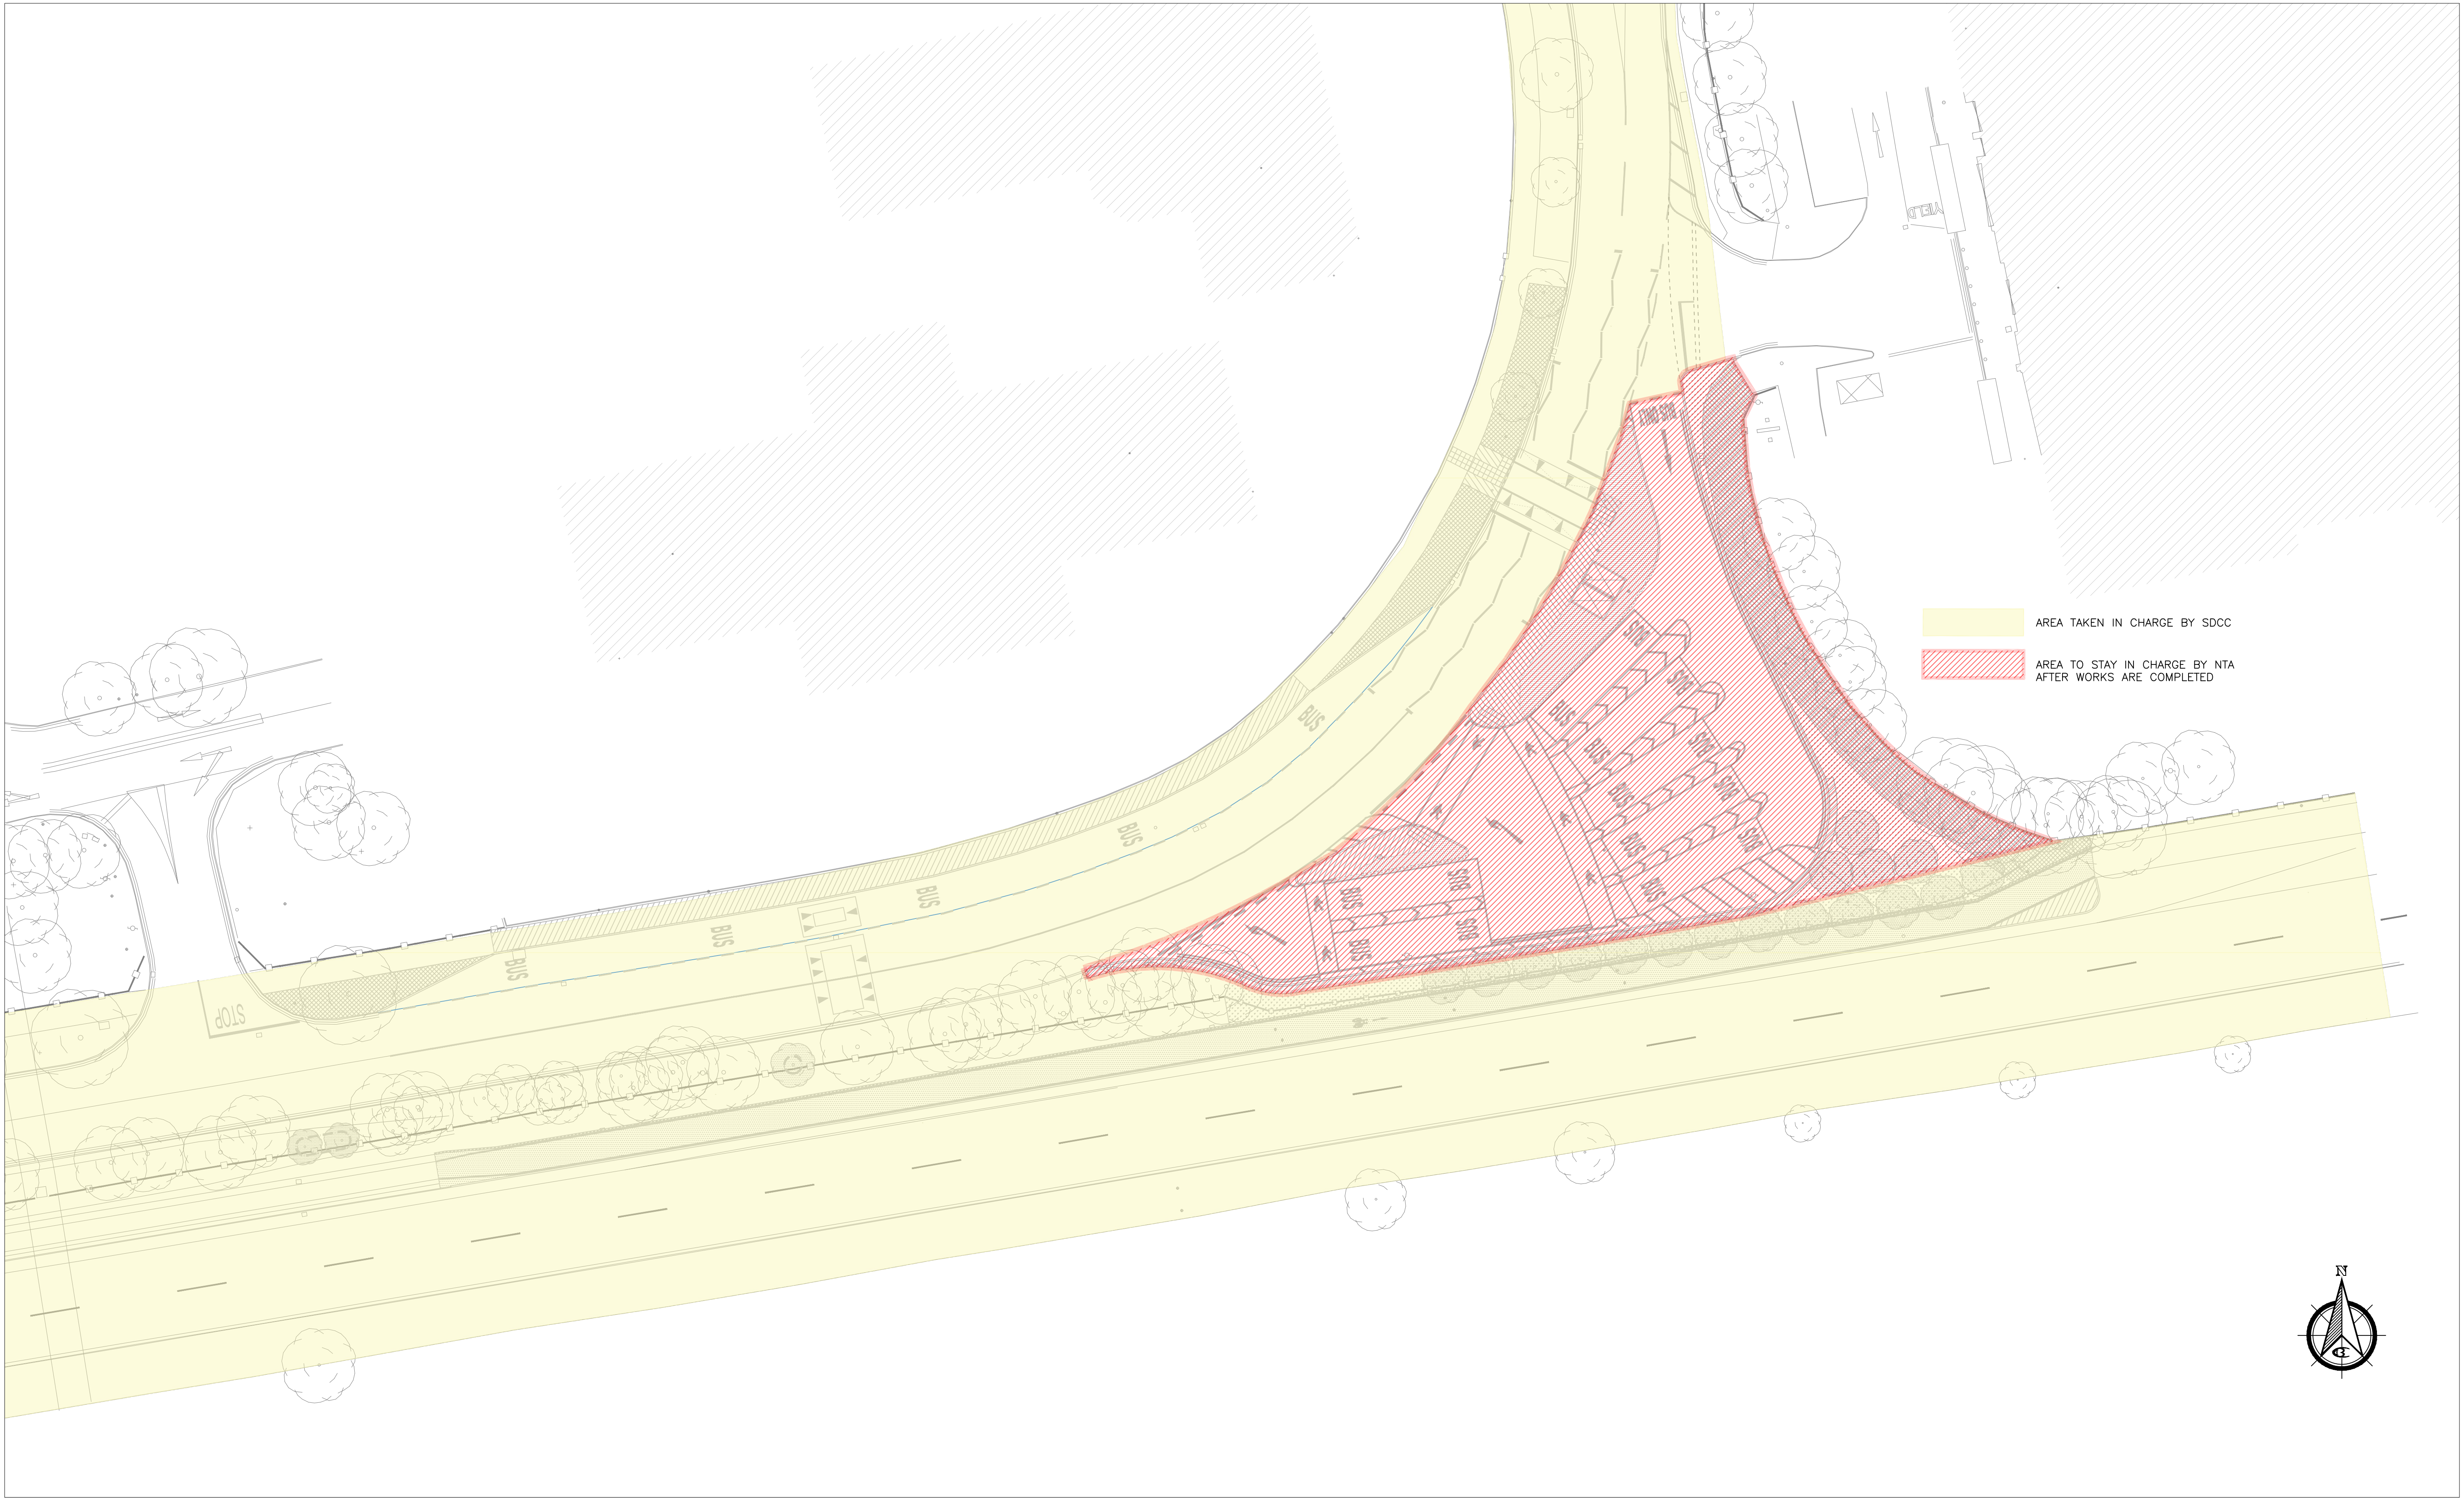

NOTES

- NOTE: THESE NOTES APPLY EXCEPT WHERE OTHERWISE NOTED ON THE DRAWING OR IN THE SPECIFICATION
- DO NOT SCALE, USE GIVEN DIMENSIONS
 - ALL TACTILE PAVING TO BE LAID IN ACCORDANCE WITH SPECIFICATION APPENDIX 11/1
 - REFER TO DWG 1792-113 FOR DETAILS OF PROPOSED PAVEMENTS AND SURFACING
 - REFER TO DWG 1792-108 FOR DETAILS OF LANDSCAPING AND TREE REMOVAL

THE COPYRIGHT OF THIS DRAWING IS THE PROPERTY OF CARROLL & BROWNE CONSULTANTS AND THE DRAWING MAY NOT BE REPRODUCED IN WHOLE OR IN PART, IN ANY FORM WHETHER BY PHOTOGRAPH, PHOTOCOPYING OR REPRODUCTION AS A THREE DIMENSIONAL ARTICLE WITHOUT THE WRITTEN PERMISSION OF CARROLL & BROWNE CONSULTANTS

G	08/04/26	ROUNDABOUT WORKS REMOVED, FENCE & SPEED CUSHIONS AMENDED	GB
F	27/03/26	TACTILE PAVEMENT REINSTATED	GB
E	24/02/26	AMENDED FOR AECOM COMMENTS, REVOCLOUDS OMITTED FOR CLARITY	GB
D	02/02/26	LAYOUT AMENDED FOR FUTURE ACTIVE TRAVEL	GB
C	19/12/25	ISLAND AT ROUNDABOUT WORKS ADDED	GB
B	12/11/25	TYP0 AMENDED	GB
A	11/11/25	ISSUED FOR DESIGN	GB
REV.	DATE	DESCRIPTION	APPR.

ORIGINAL DRAWING SIZE : 594 x 841 – A1

EMPLOYER



NATIONAL TRANSPORT
AUTHORITY



**Carroll & Browne Consultants
Design and Management**

10 The Square,
Kilcock,
Co. Kildare.

Tel: +353-(0)1-460-2977

Email: info@carrollbrowne.com

DRAWN	DM	JOB TITLE BELGARD SQUARE SOUTH BUS LAYOVER FACILITY			
CHECKED	GB	DRAWING TITLE PROPOSED LAYOUT WITH TIC			
APPROVED	GB				
SCALE	1:250	JOB NO.	1792	STATUS	REV.
DATE	02/10/25	DRAWING NO.	102-B	DESIGN	G